


Second Floor Plan  
(as existing, except where noted)

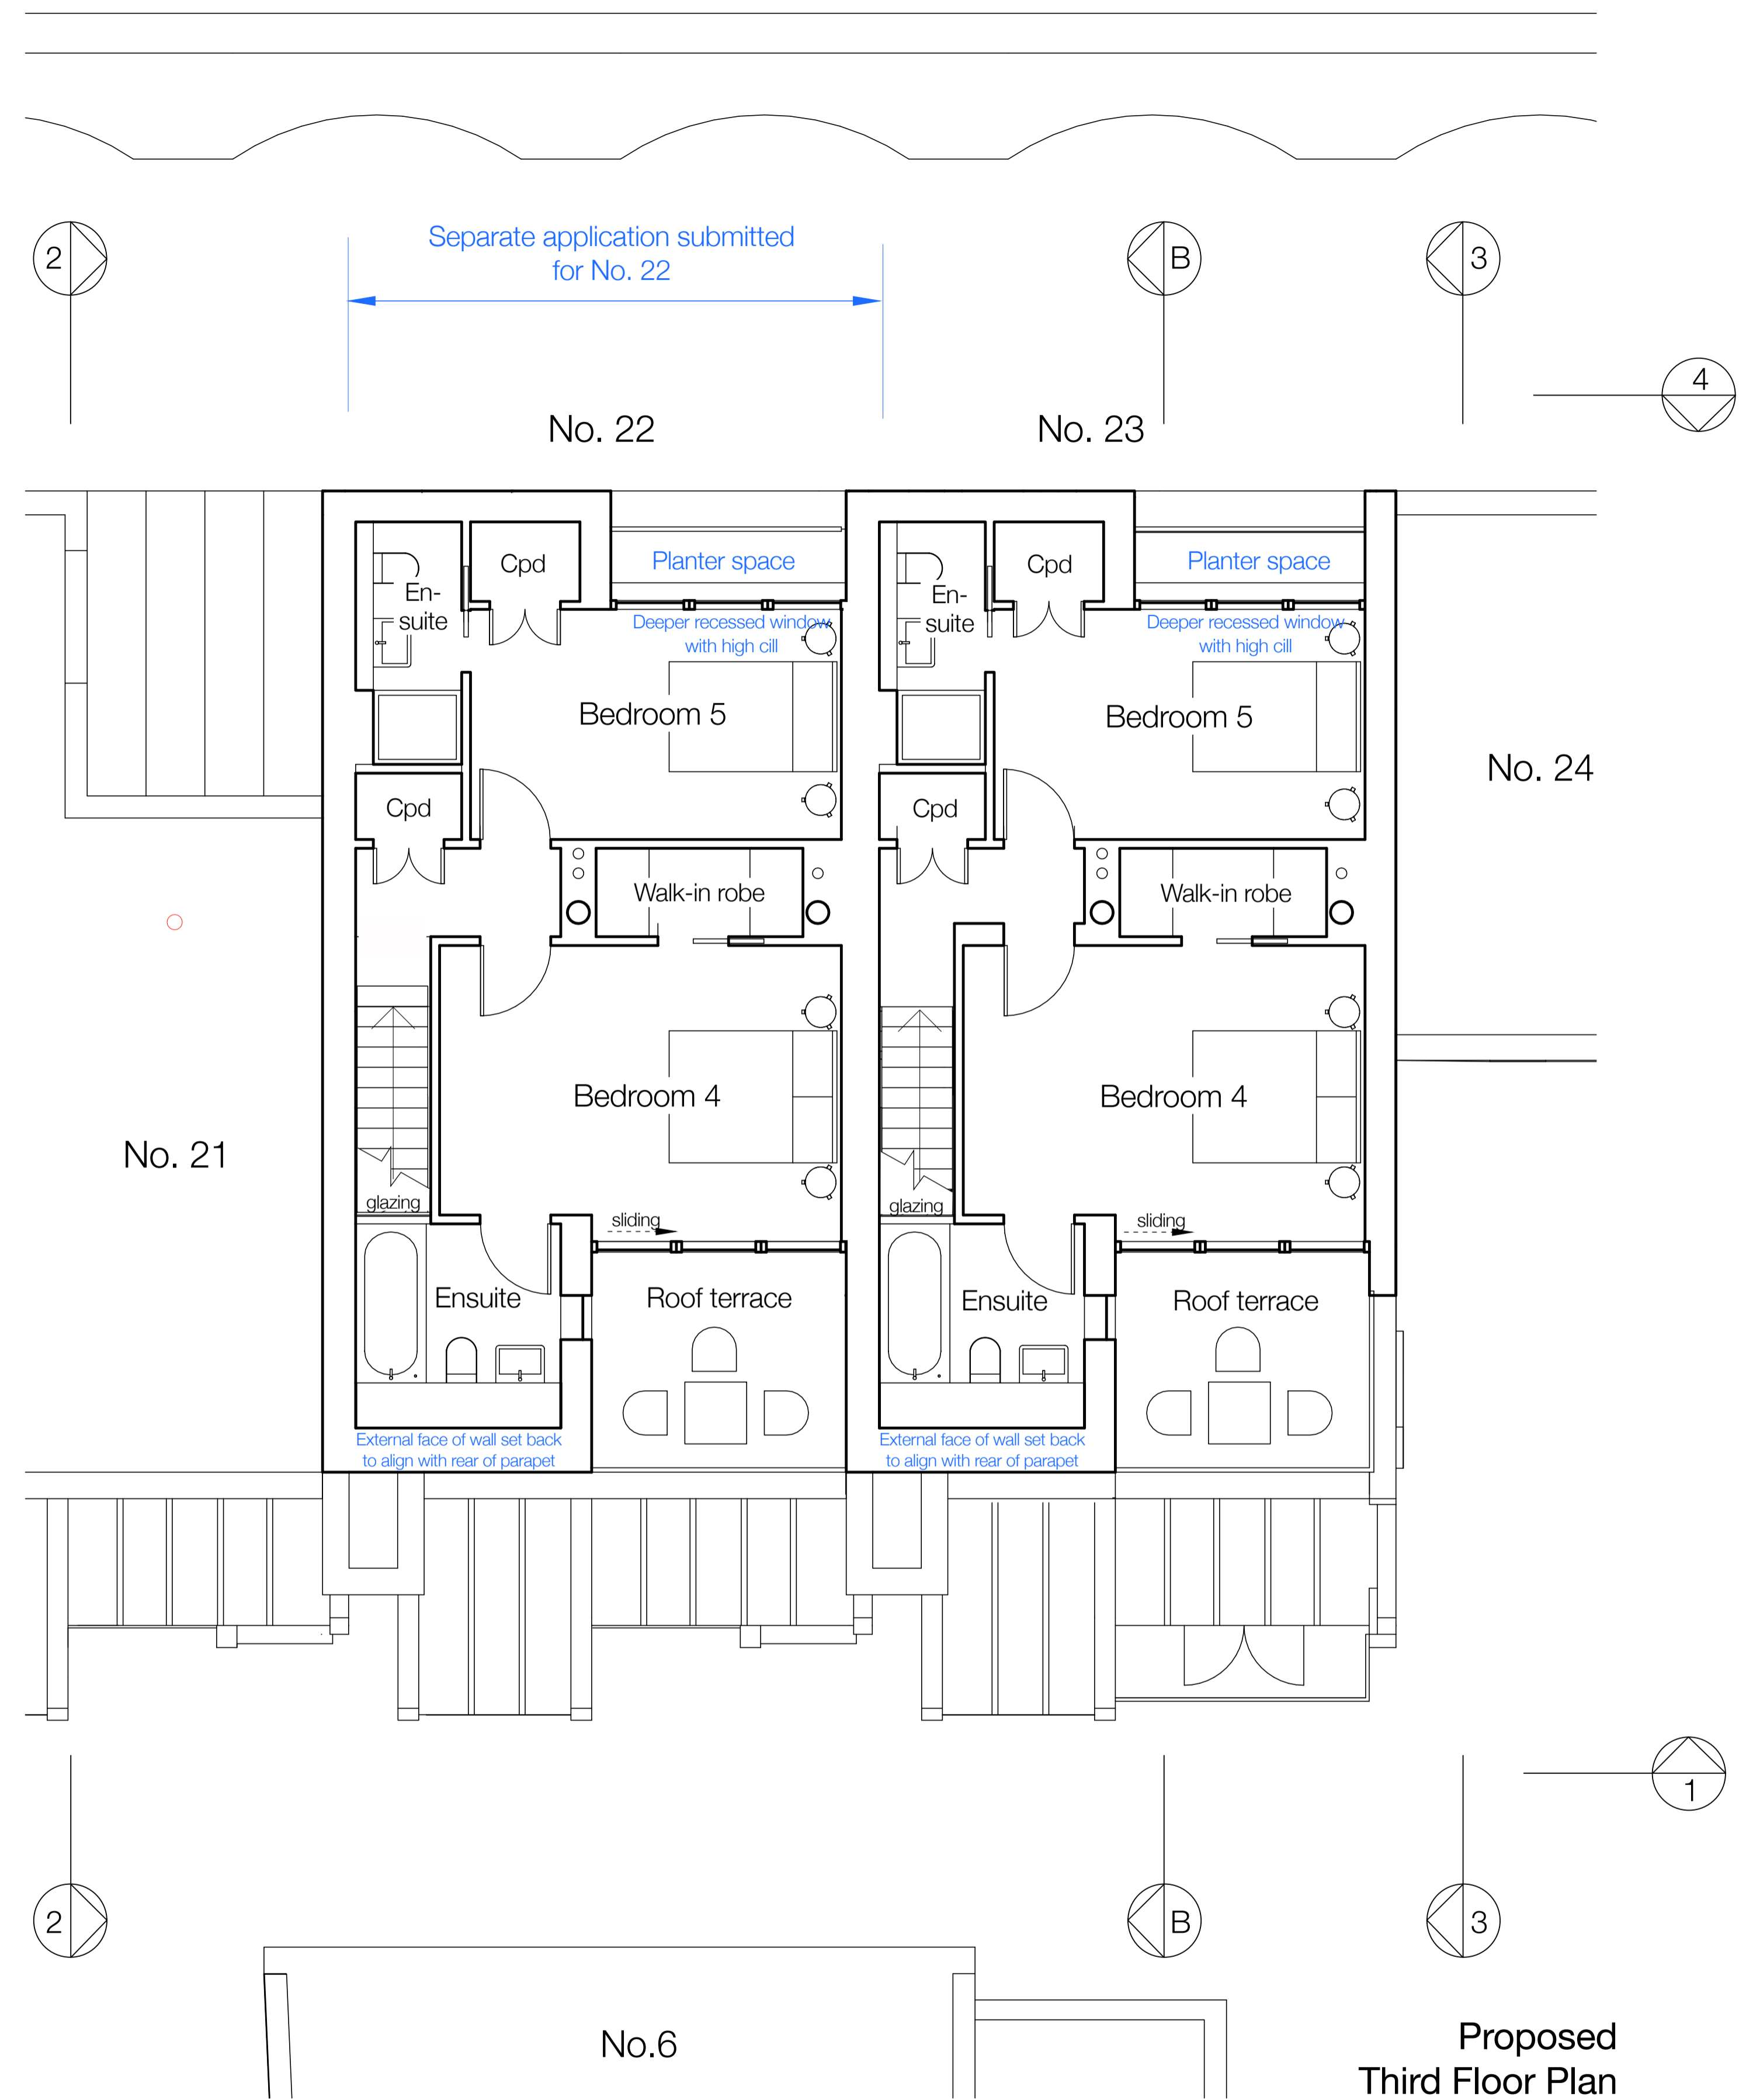

Proposed Third Floor Plan

A 12/10/2021 Front volume set back, planter space to rear