


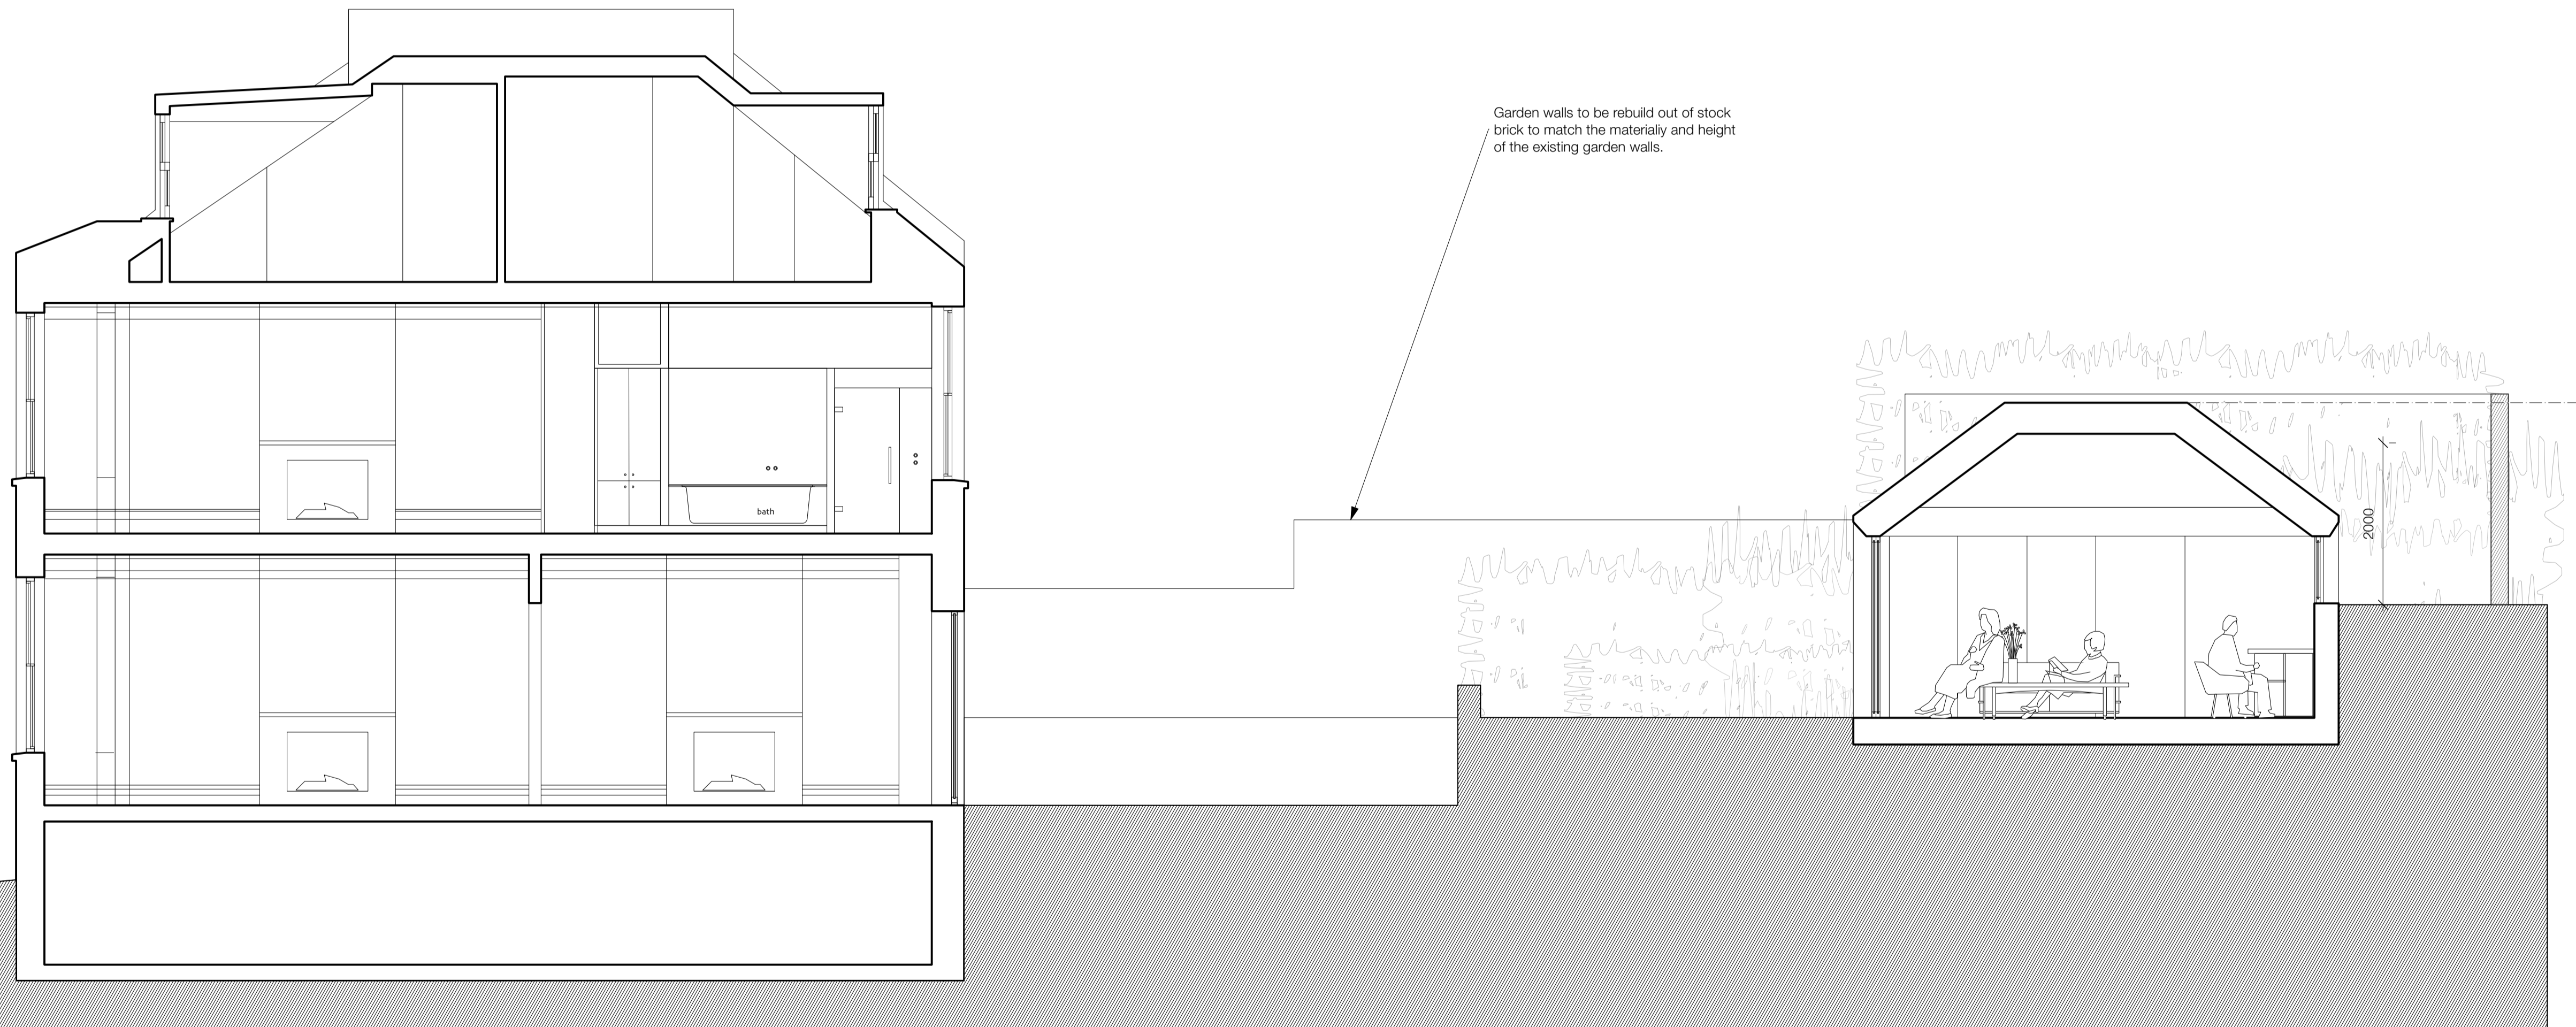

Proposed Section D-D



hanson architects

RIBA Chartered Practice
 Studio 7C Wellington Rd,
 London NW10 5LJ
 22 Dublin Street,
 Edinburgh EH1 2PP

tel. (020) 8962 6269
 email.info@hansonarchitects.co.uk
 www.hansonarchitects.co.uk

Drawing to be read in conjunction with all architect and consultants information.
 Do not scale from drawing. All dimensions in mm & allow 50mm tolerance.
 All dimensions to be checked on site. Drawing only to be used for purposes
 indicated. Notify Architect of any discrepancies.
 © hanson architects ltd

Rev. Date Note
 A 14/10/2021

Project: Dartmouth Park Avenue

Client: Mr & Mrs Finn

Site: 14 Dartmouth Park Avenue, London
 NW5 1JN



Title: Proposed Section D-D

Scale: 1:50@A1 & 1:100@A3

Date: 14/10/2021

Drawn by:

Checked by:

Approved by:

Job No.
574

Status
 Drawing No.
574-GA-203

Rev.
A