


Proposed Section E-E

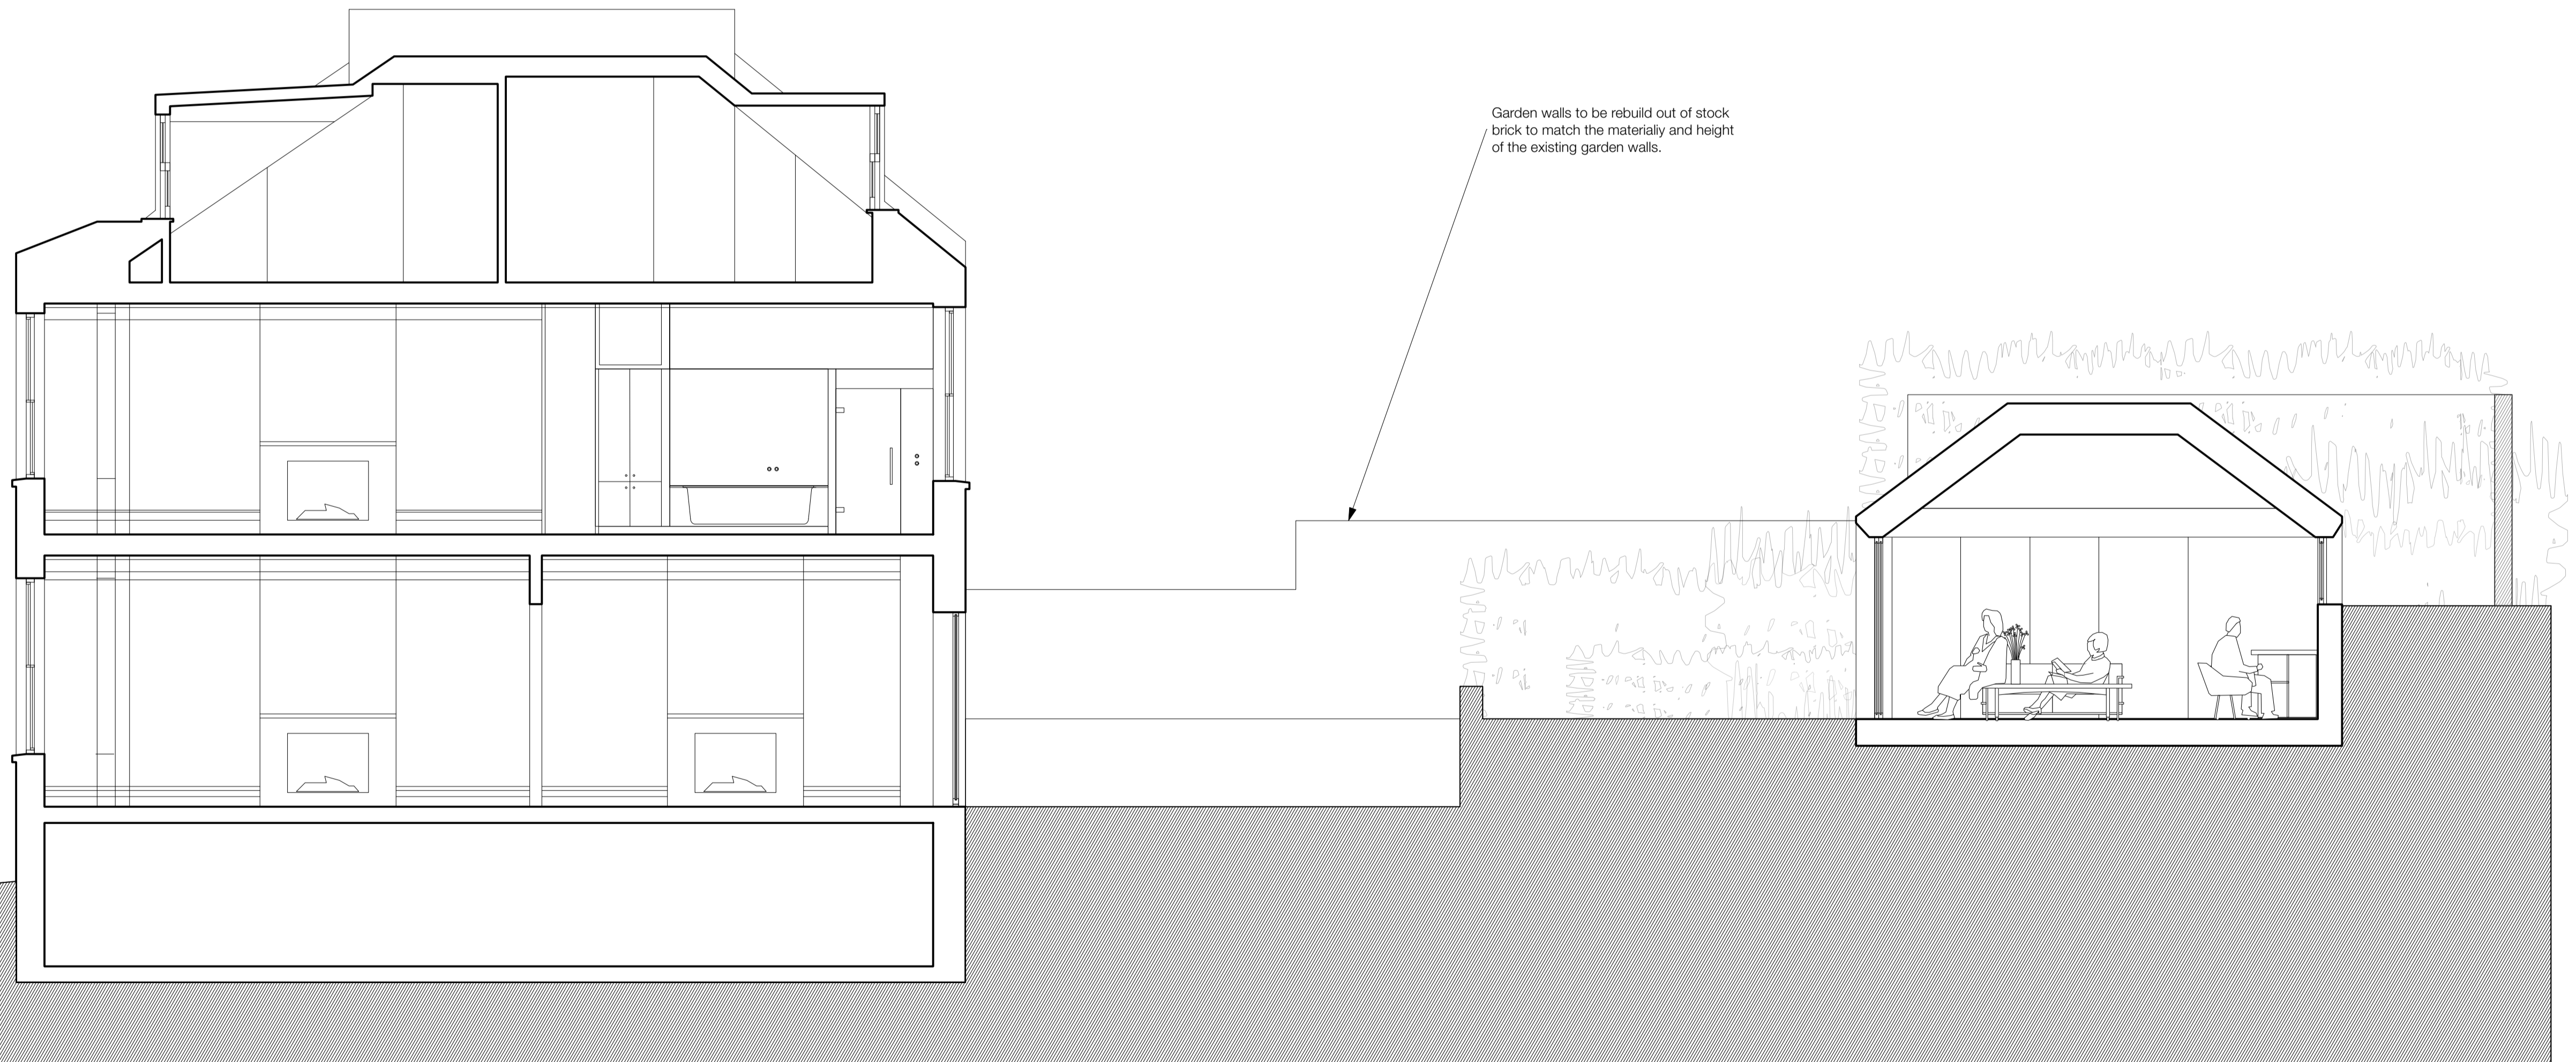

Garden walls to be rebuild out of stock brick to match the materialy and height of the existing garden walls.

hanson architects

RIBA Chartered Practice
 Studio 7C Wellington Rd,
 London NW10 5LJ
 22 Dublin Street,
 Edinburgh EH1 2PP
 tel. (020) 8962 6269
 email.info@hansonarchitects.co.uk
 www.hansonarchitects.co.uk

Drawing to be read in conjunction with all architect and consultants information.
 Do not scale from drawing. All dimensions in mm & allow 50mm tolerance.
 All dimensions to be checked on site. Drawing only to be used for purposes
 indicated. Notify Architect of any discrepancies.
 © hanson architects ltd

Rev. Date Note
 A 14/10/2021

Project: Dartmouth Park Avenue

Client: Mr & Mrs Finn

Site: 14 Dartmouth Park Avenue, London
 NW5 1JN



Title: Proposed Section E-E

Scale: 1:50@A1 & 1:100@A3

Date: 14/10/2021

Drawn by:

Checked by:

Approved by:

Job No.
574

Status
 Drawing No.
574-IN-201

Rev.
A