


Garden walls to be rebuild out of stock brick to match the materiality and height of the existing garden walls.

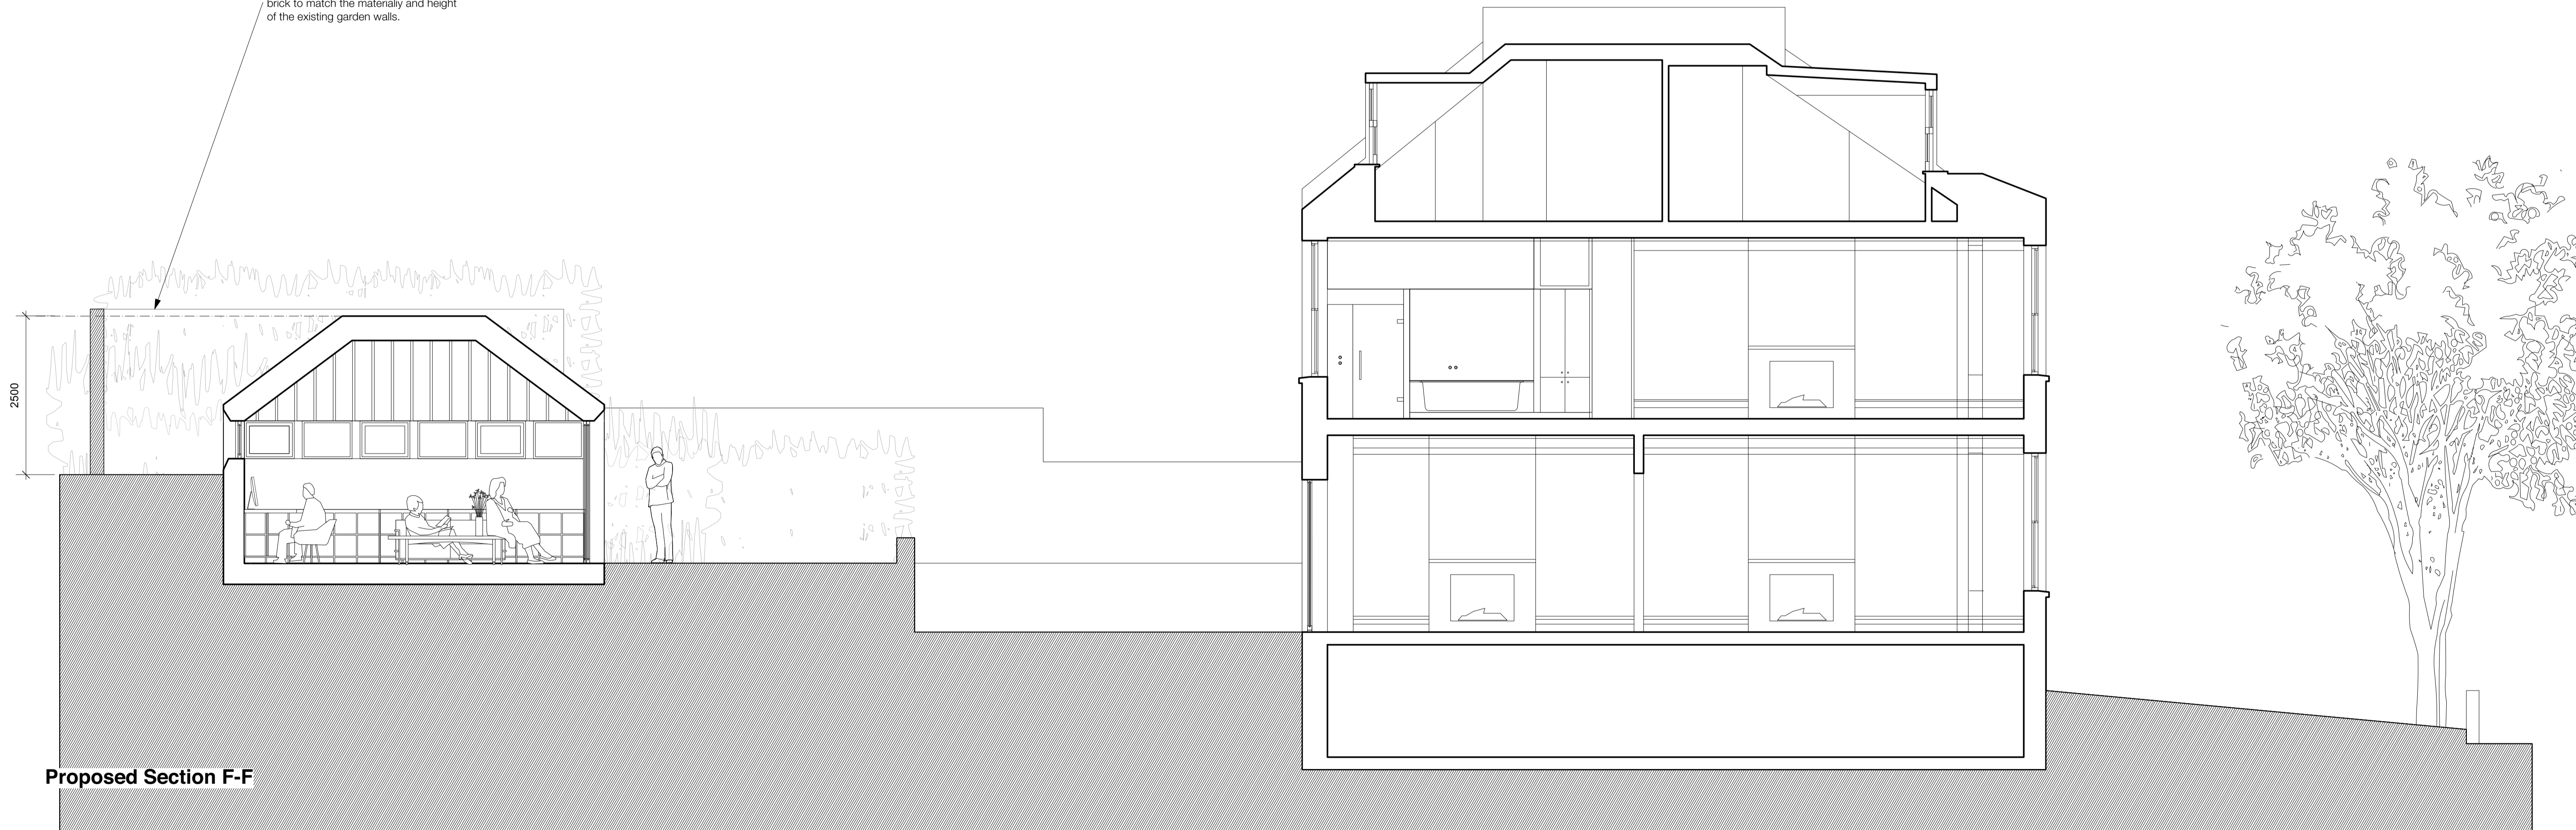

Proposed Section F-F

# hanson architects

RIBA Chartered Practice  
 Studio 7C Wellington Rd,  
 London NW10 5LJ  
 22 Dublin Street,  
 Edinburgh EH1 2PP

tel. (020) 8962 6269  
 email.info@hansonarchitects.co.uk  
 www.hansonarchitects.co.uk

Drawing to be read in conjunction with all architect and consultants information.  
 Do not scale from drawing. All dimensions in mm & allow 50mm tolerance.  
 All dimensions to be checked on site. Drawing only to be used for purposes  
 indicated. Notify Architect of any discrepancies.  
 © hanson architects ltd

Rev. Date Note  
 A 14/10/2021

Project: Dartmouth Park Avenue			
Client: Mr & Mrs Finn			
Site: 14 Dartmouth Park Avenue, London NW5 1JN			
Title: Proposed Section F-F			
Scale: 1:50@A1 & 1:100@A3		Date: 14/10/2021	
Drawn by:	Checked by:	Approved by:	
Job No. 574	Status	Drawing No. 574-GA-204	Rev. 1