




lower ground floor

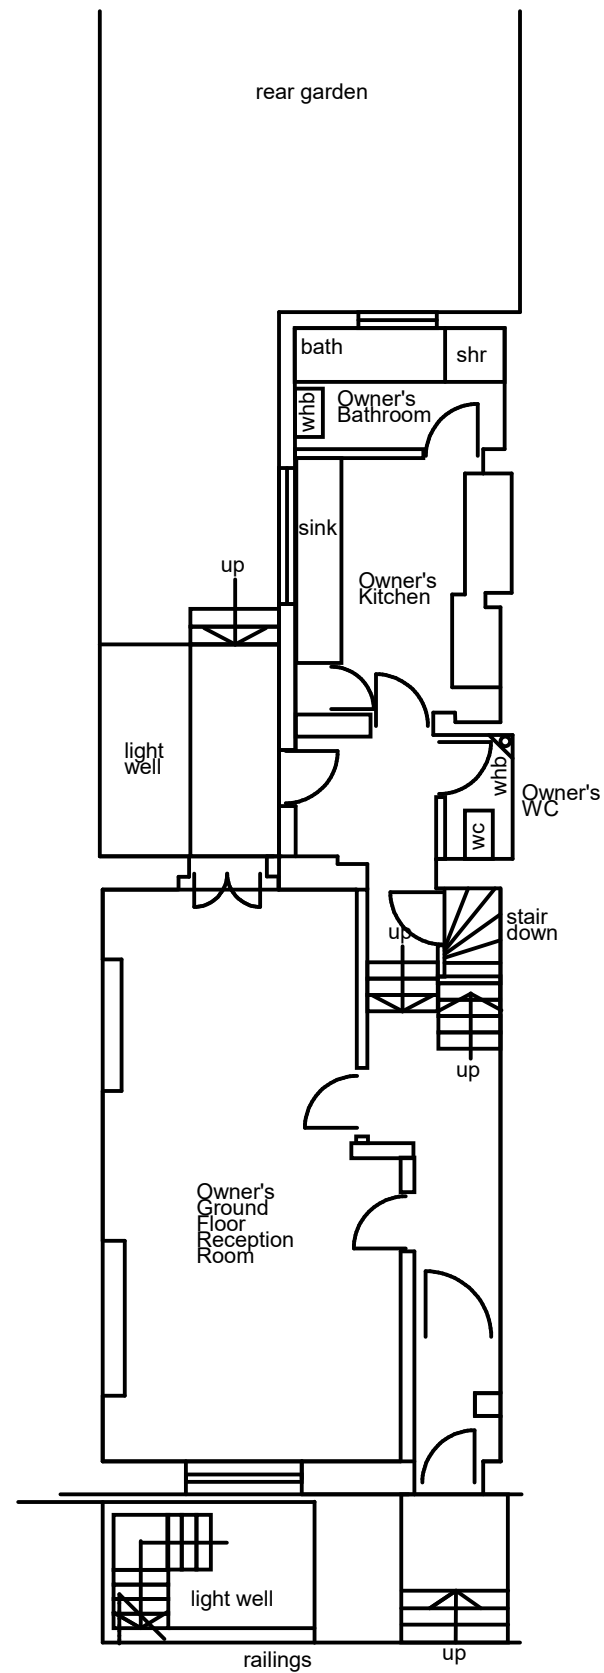


ground floor

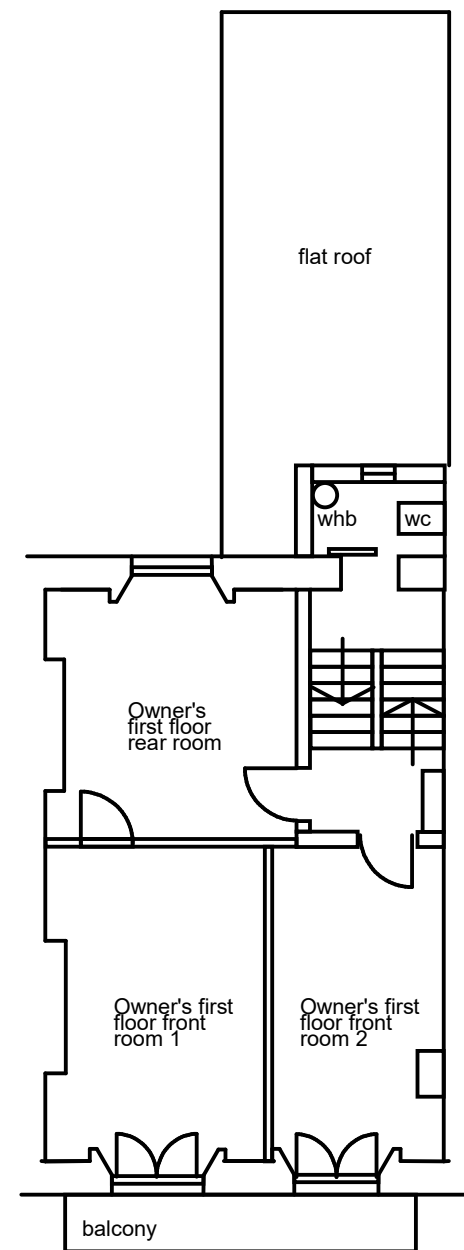


first floor

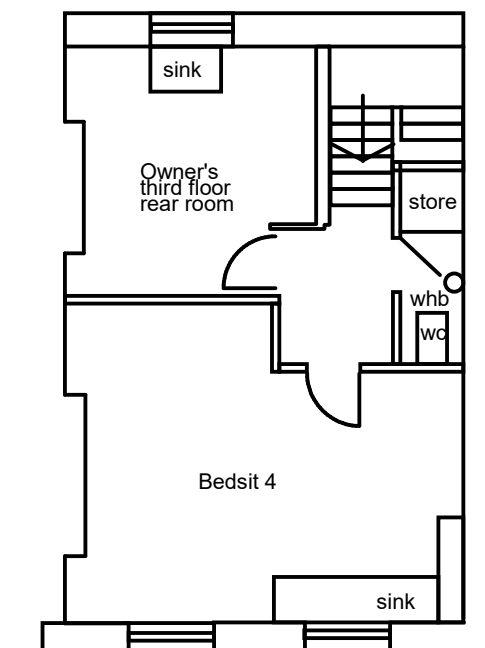

third floor

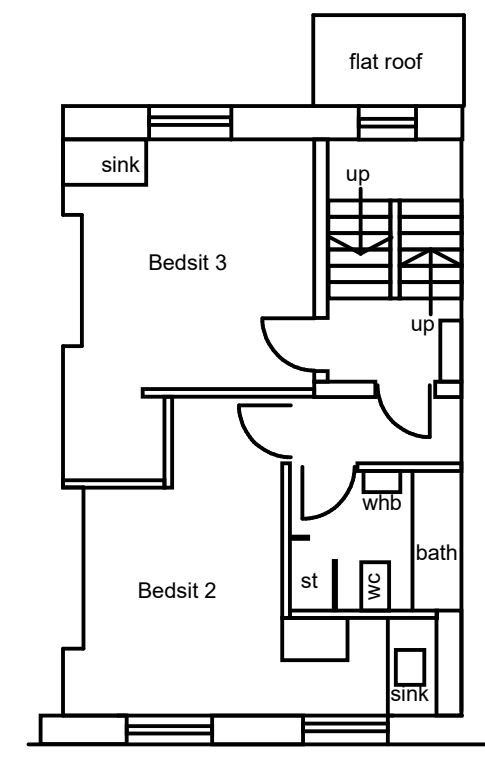

second floor

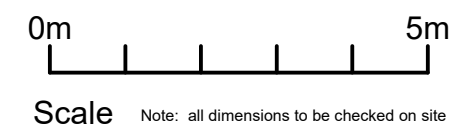

Eamon O'Sullivan Architects 47 Burghley Road, London NW5 1UH 020 7813 5966 eamonosu@gmail.com www.eosullivan.co.uk	RIBA
29, Mornington Crescent, London NW1 Plans as Existing December 2019	

DRG. 02