


On the tender and planning drawings (as per the attached) the screen sits centred on top of the front wall and centred on the party walls as it returns.

From face of doors to the inside face of the front parapet wall is 950mm (900mm to the edge of the overhanging coping stone).

1.8m is from the floor of the balcony terrace to the top of the screen.

From the top of the coping stone it is 1270mm for the screen (this will need to be checked on site).

The length of the balcony – inside party wall to inside party wall is 7895mm (but will need to be checked on site).

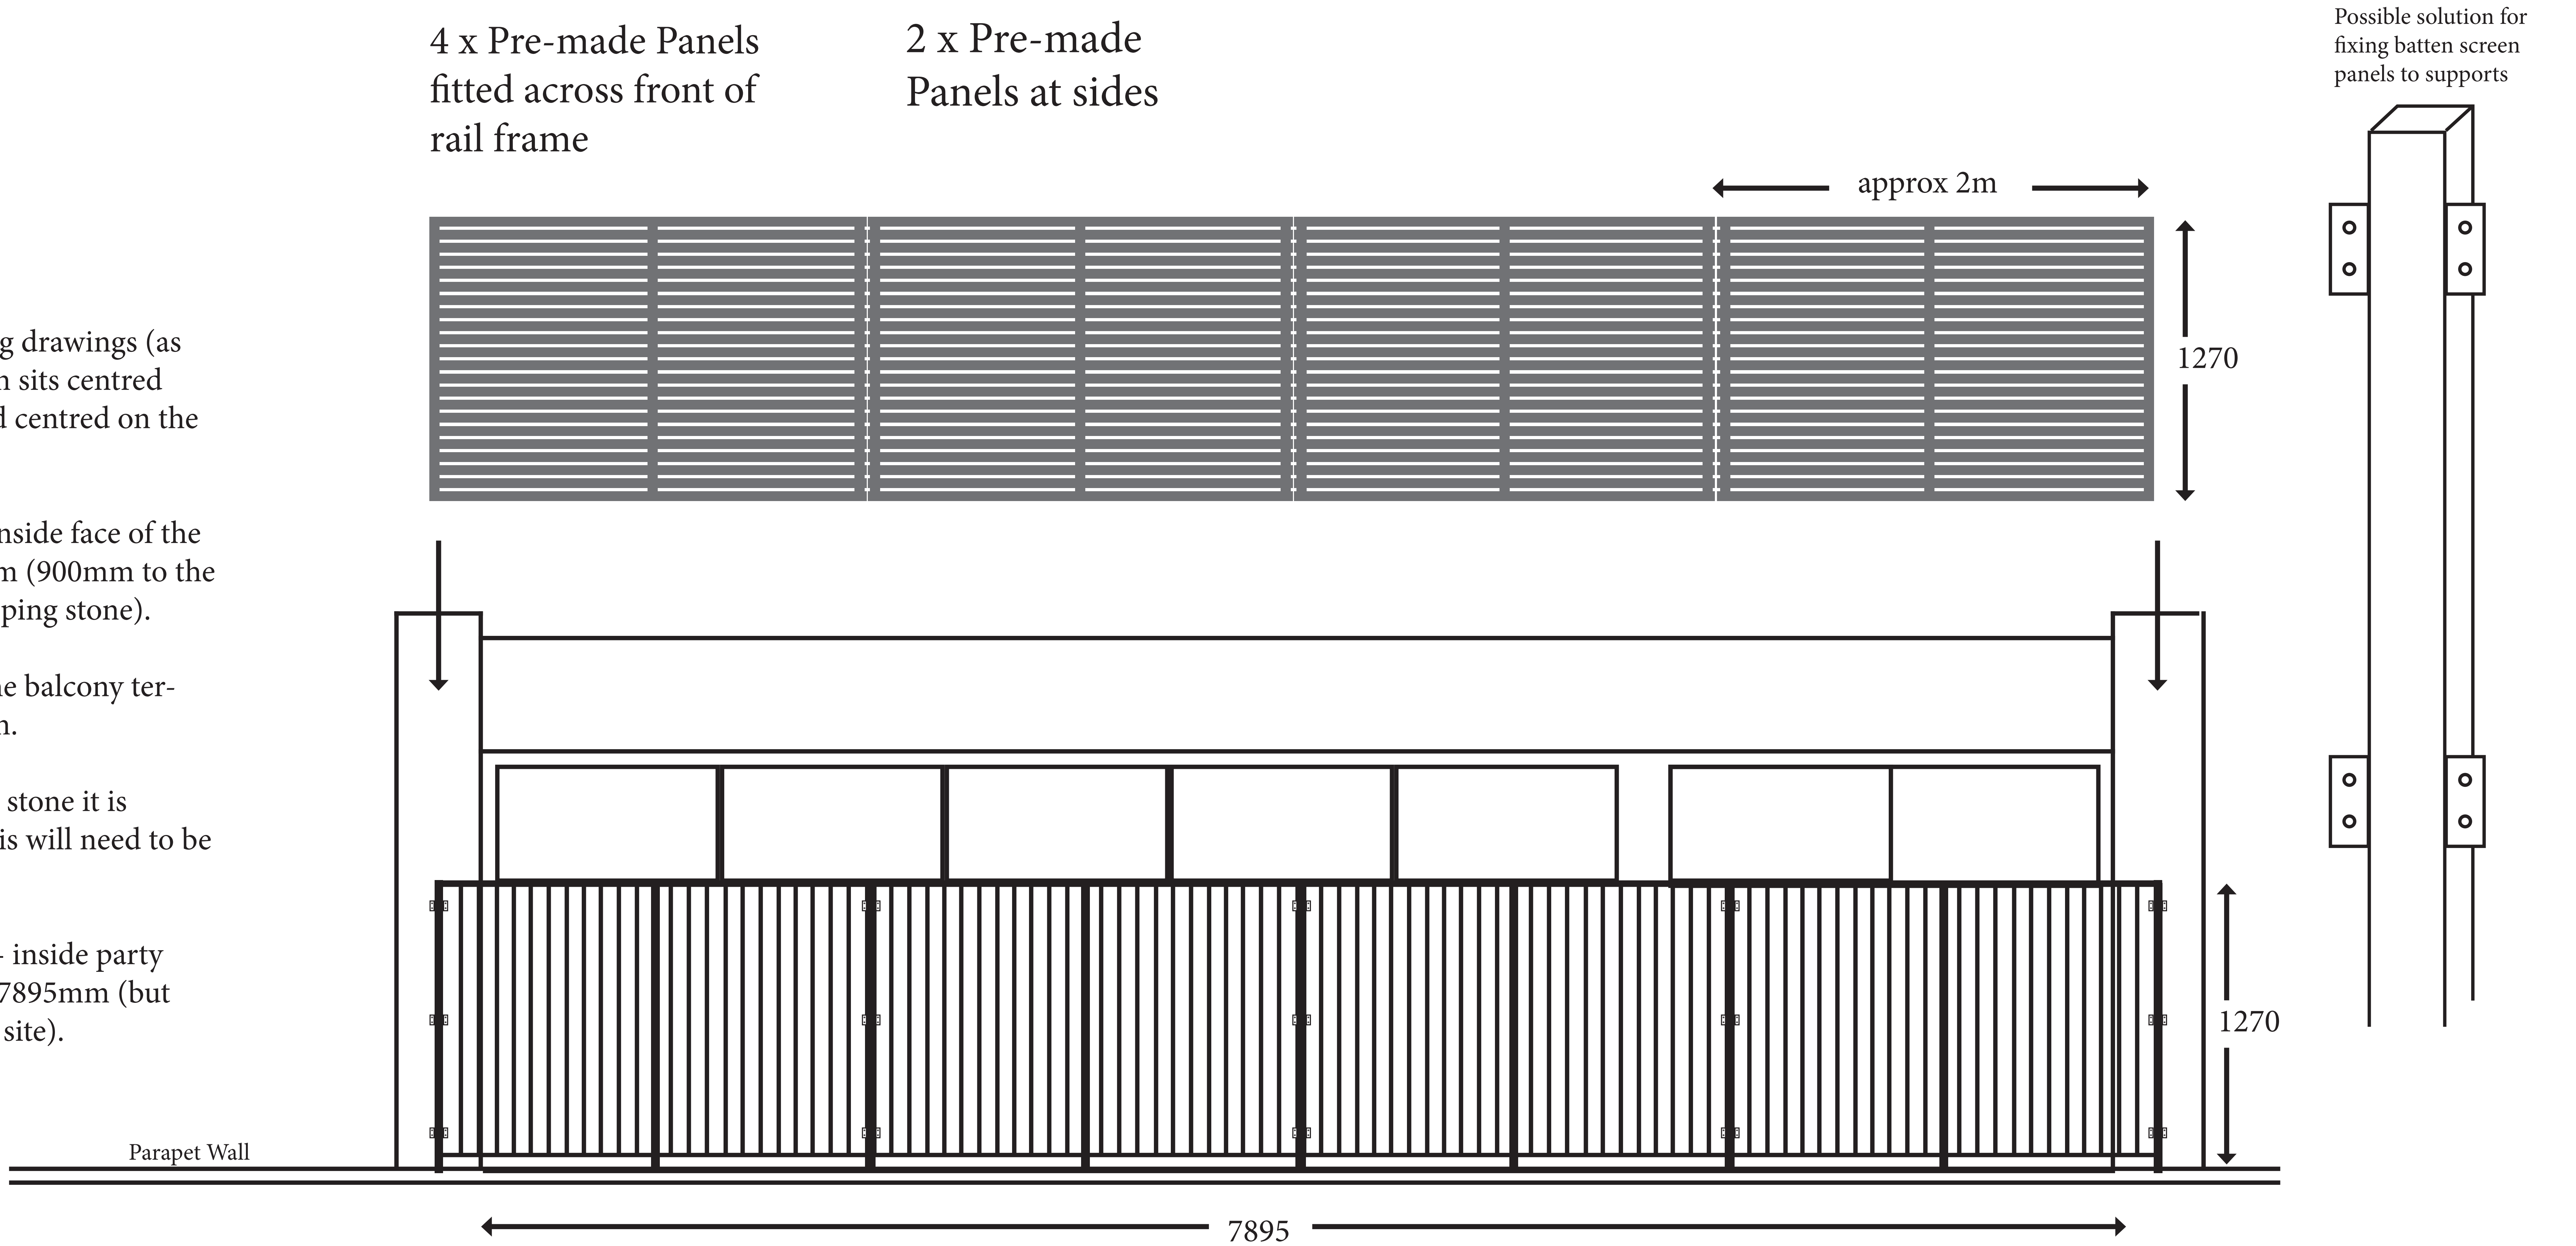

SUGGESTION FROM BUILDER RE FRAMEWORK:

MAIN SUPPORTS: 40mm box steel, Fixed into top of wall coping at, 1m centers

BARS: 12mm flat steel welded

TOP AND BOTTOM RAILS: 40 x 8mm