

existing parapet wall  
at 4th floor level

existing front  
mansard at 4th floor  
level


existing flat roof

existing condenser  
units

Existing lift  
overrun at  
roof level

### Schedule of Existing AC Units and Sound Output

6 no.	Fujitsu	Sound Power Level	<b>70dBa</b>
1 no.	LG	Sound Max	<b>65dBa</b>
1 no.	Daikin	Sound Power Level	<b>63dBA</b>
5 no.	Mitsubishi	Sound Pressure Level	<b>51dBa</b>
5 no.	Details not known		
total 18 no. units			

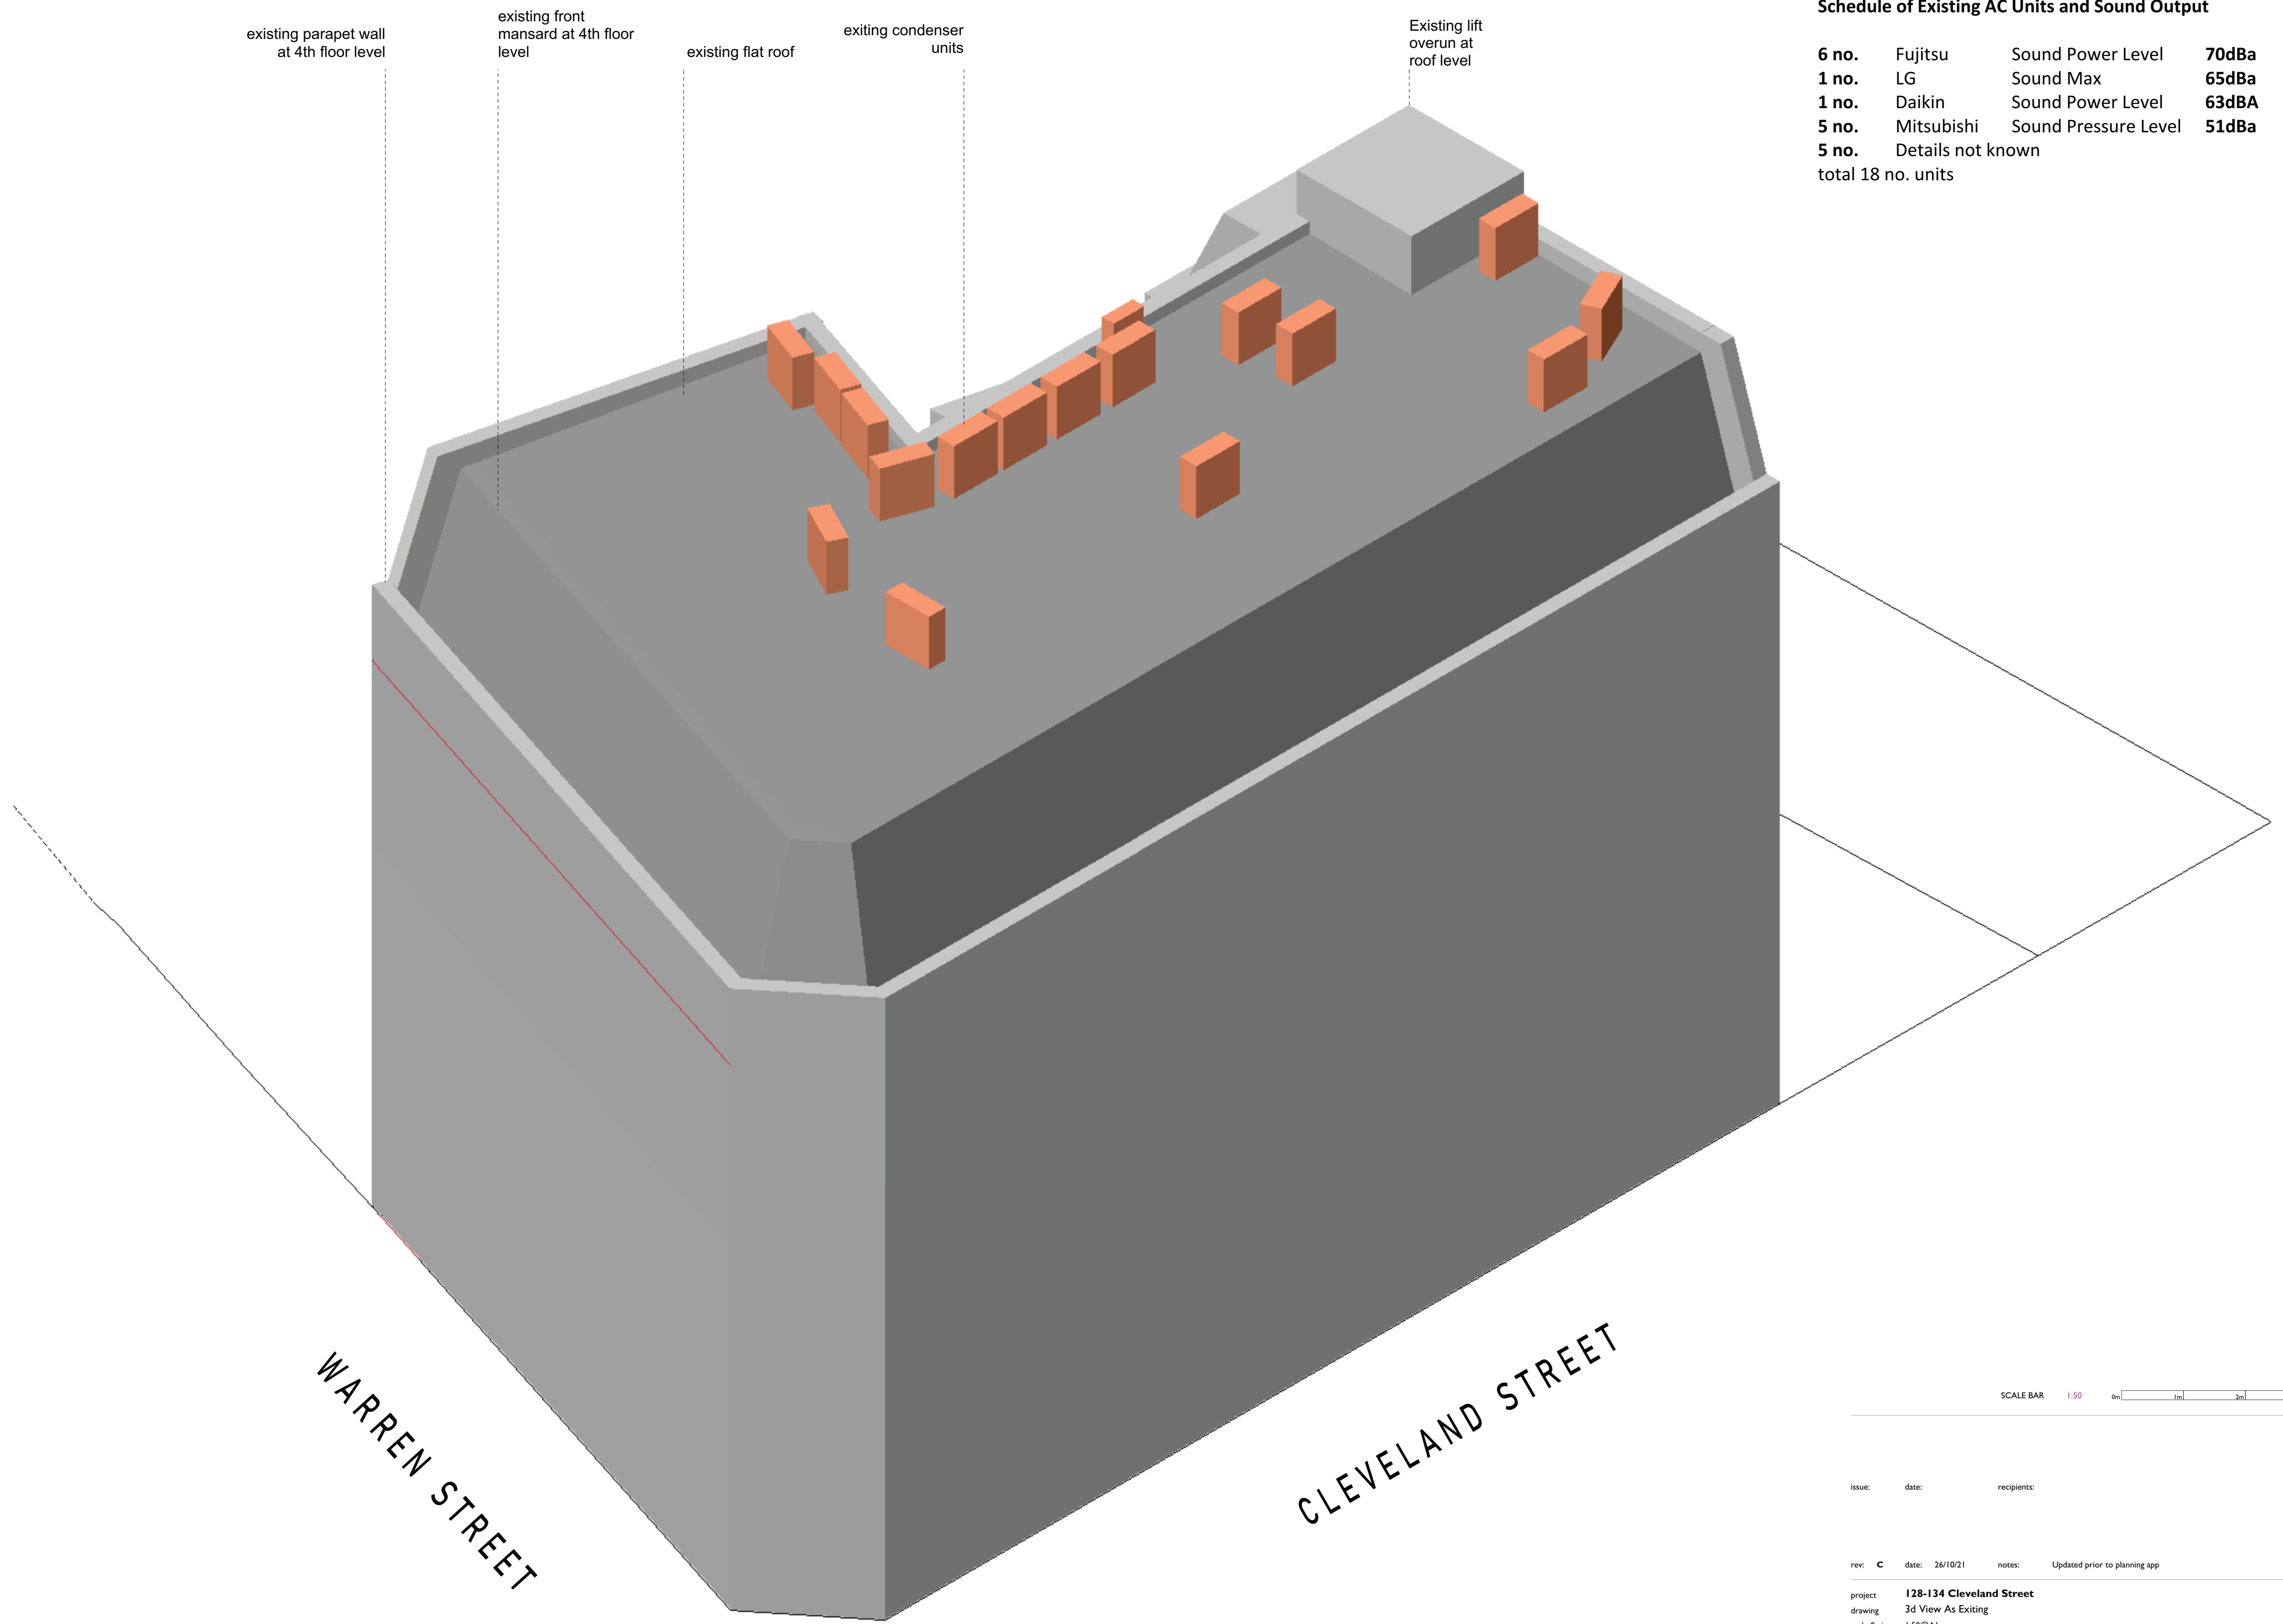

WARREN STREET

CLEVELAND STREET

SCALE BAR 1:50 0m 1m 2m 3m 4m 5m

issue: date: recipients:

rev: C date: 26/10/21 notes: Updated prior to planning app

project	<b>128-134 Cleveland Street</b>	SECOND FLOOR
drawing	3d View As Existing	28 POLAND STREET
scale & size	1:50@A1	LONDON W1F 8QP
date	14.06.21	020 7734 0538
drawn by	AM	info@baynesandmitchell.co.uk
checked by	AM	www.baynesandmitchell.co.uk

**464 05 C** Status extg

**BAYNESANDMITCHELLARCHITECTS**

Baynes and Mitchell Architects Ltd. Company Registration Number 6884991 (England & Wales)