



Section B-B

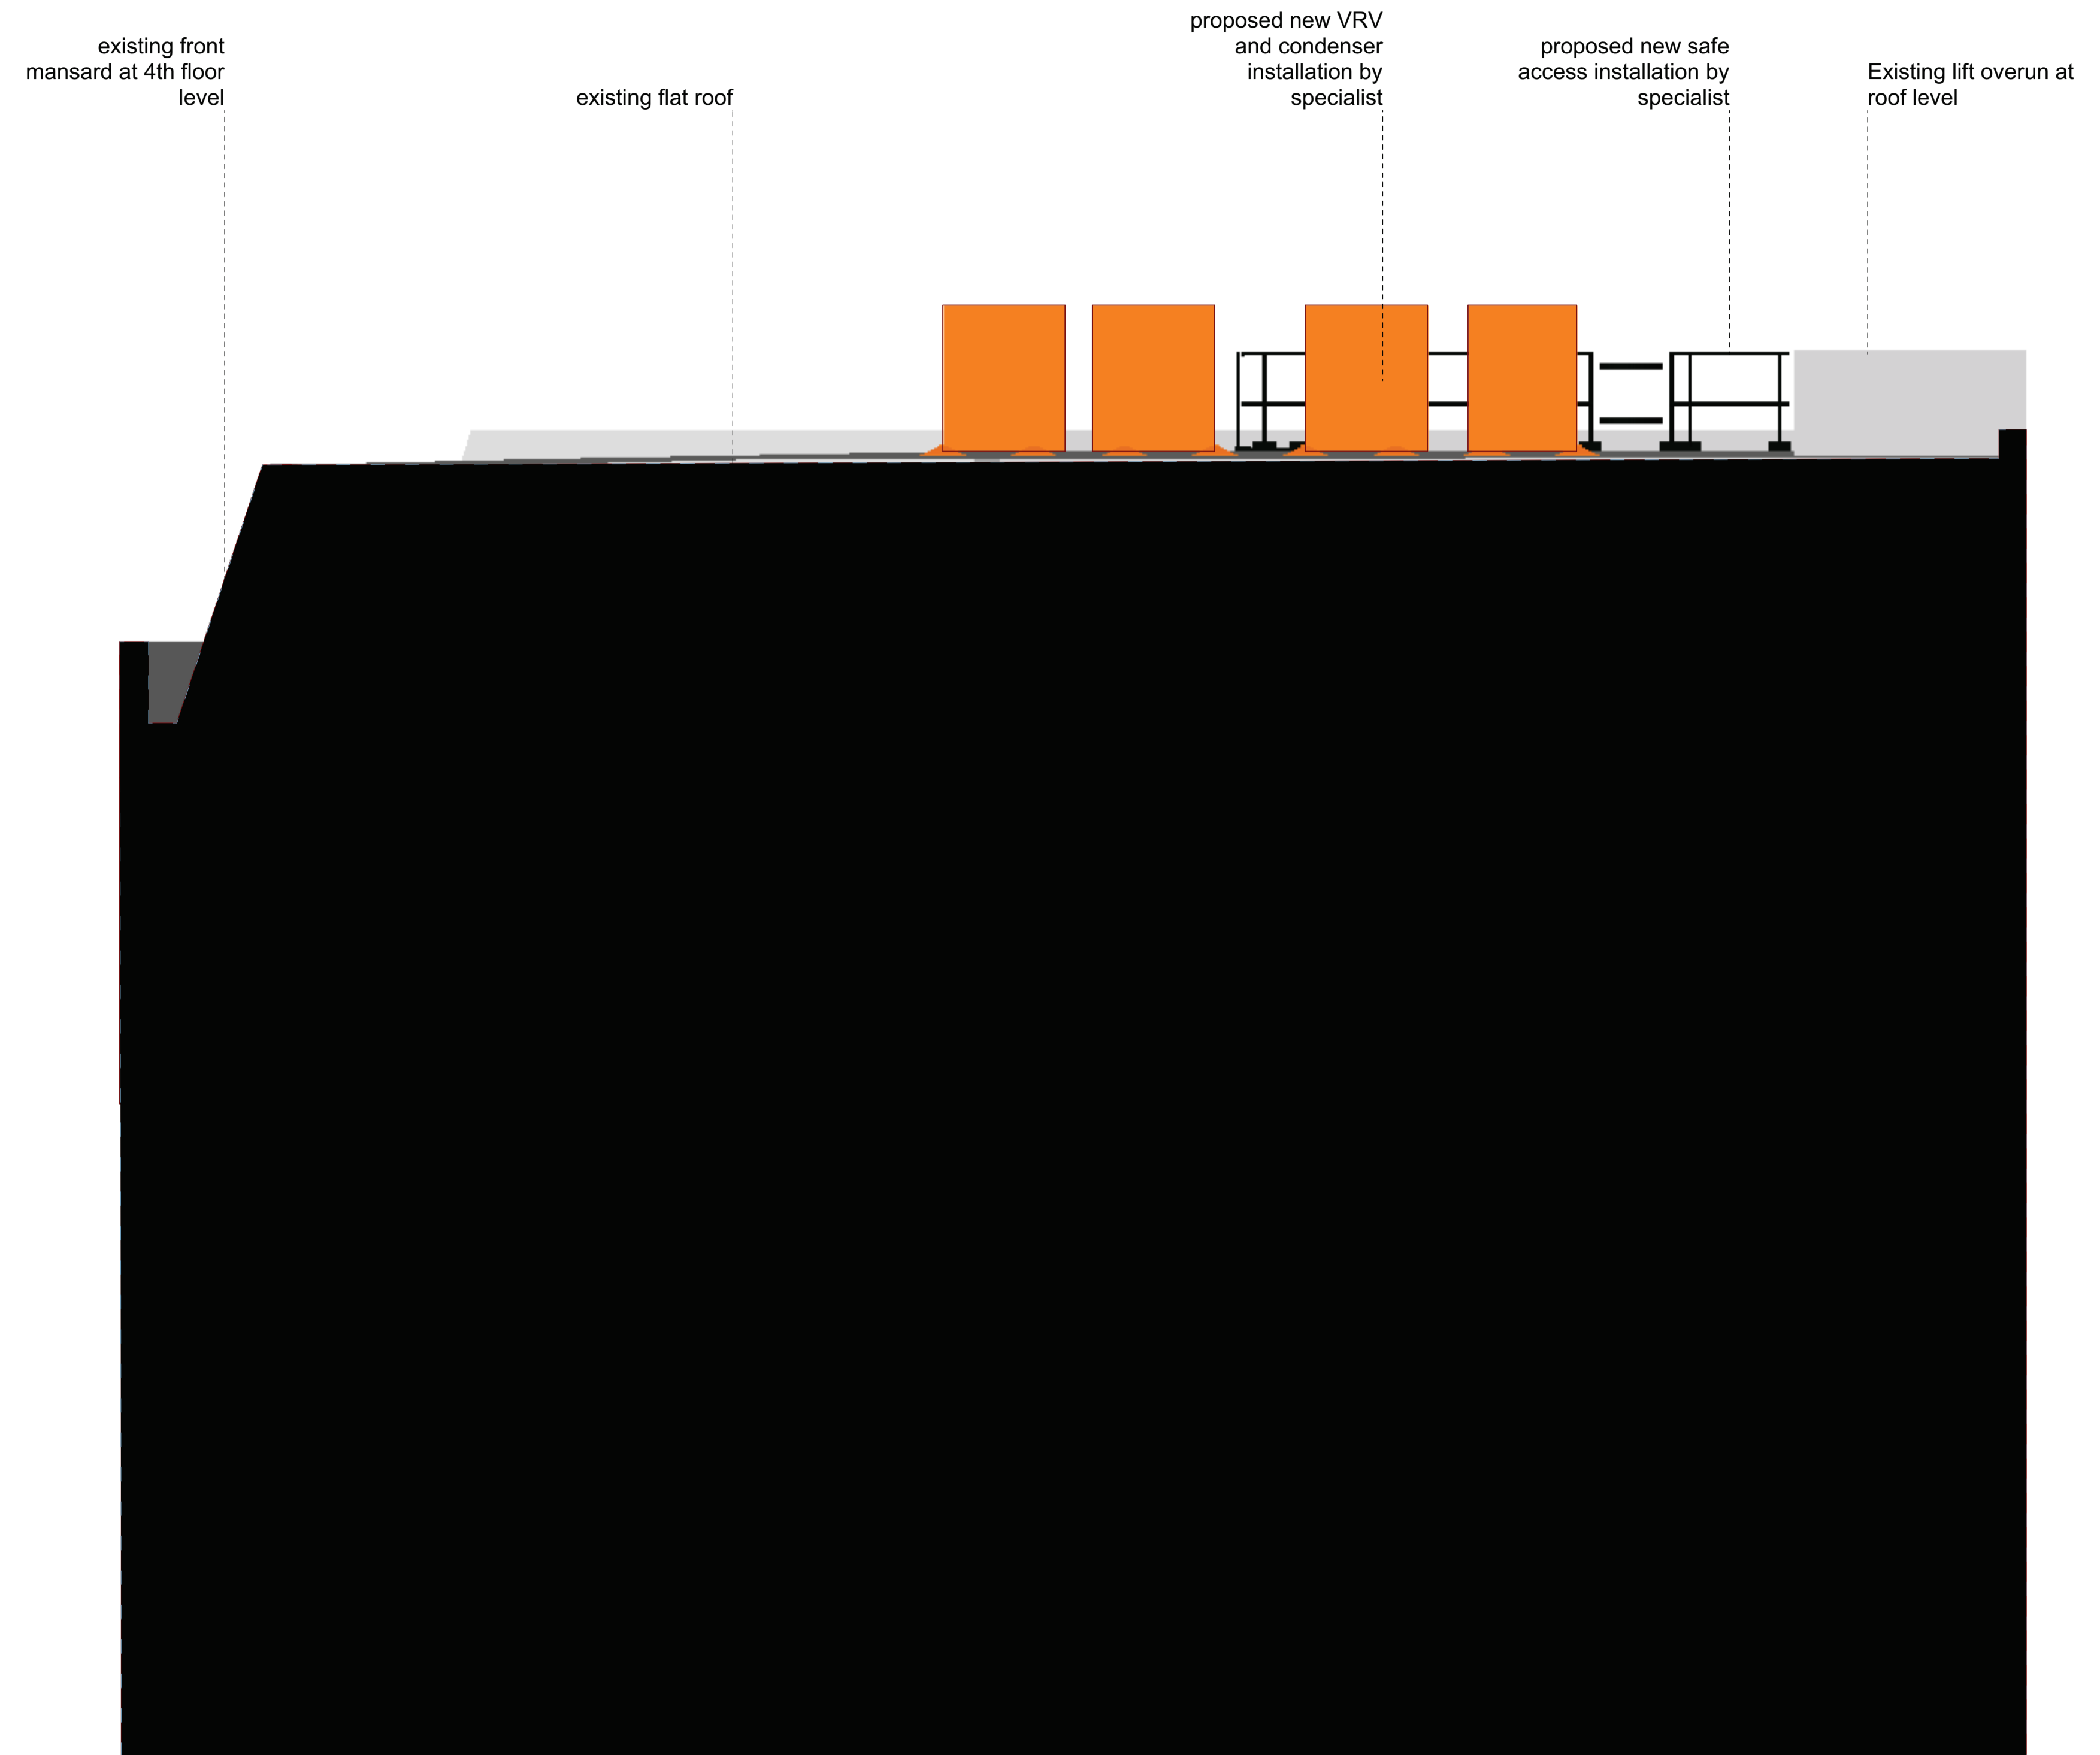

Section A-A

Schedule of Proposed AC Units and Sound Output

4 no. Midea Sound Pressure Level **64dBa**
with the following sound reduction in silent running mode:

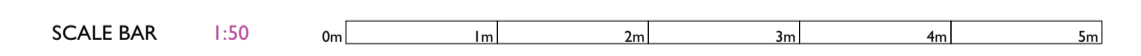

issue:	date:	recipients:	
rev: D	date: 26/10/21	notes: Updated prior to planning app	
project	128-134 Cleveland Street	SECOND FLOOR	
drawing	Sections As Proposed	28 POLAND STREET	
scale & size	1:50@A1	LONDON W1F 8QP	
date	14.06.21	drawn by AM checked by AM	020 7734 0538
			info@baynesandmitchell.co.uk
			www.baynesandmitchell.co.uk
464 07 D	Status	proposed	
BAYNESANDMITCHELLARCHITECTS			