

Figured dimensions only are to be taken from this drawing. All dimensions are to be checked on site before any work is put in hand. If in doubt, ask.

All SHH drawings to be read in conjunction with relevant SHH Finishes, Sanitaryware, Lighting & Ironmongery schedules.

Any discrepancies to be highlighted to SHH prior to procurement and in good time.

Copyright © Spence Harris Hogan Limited 2017  
Registered in England & Wales. Registered No. 261 0615  
SHH is the trading name of Spence Harris Hogan Limited




Legends & Notes:

NOT IN THE OWNERSHIP OF THE APPLICANT

EXISTING WALLS

PROPOSED WALLS

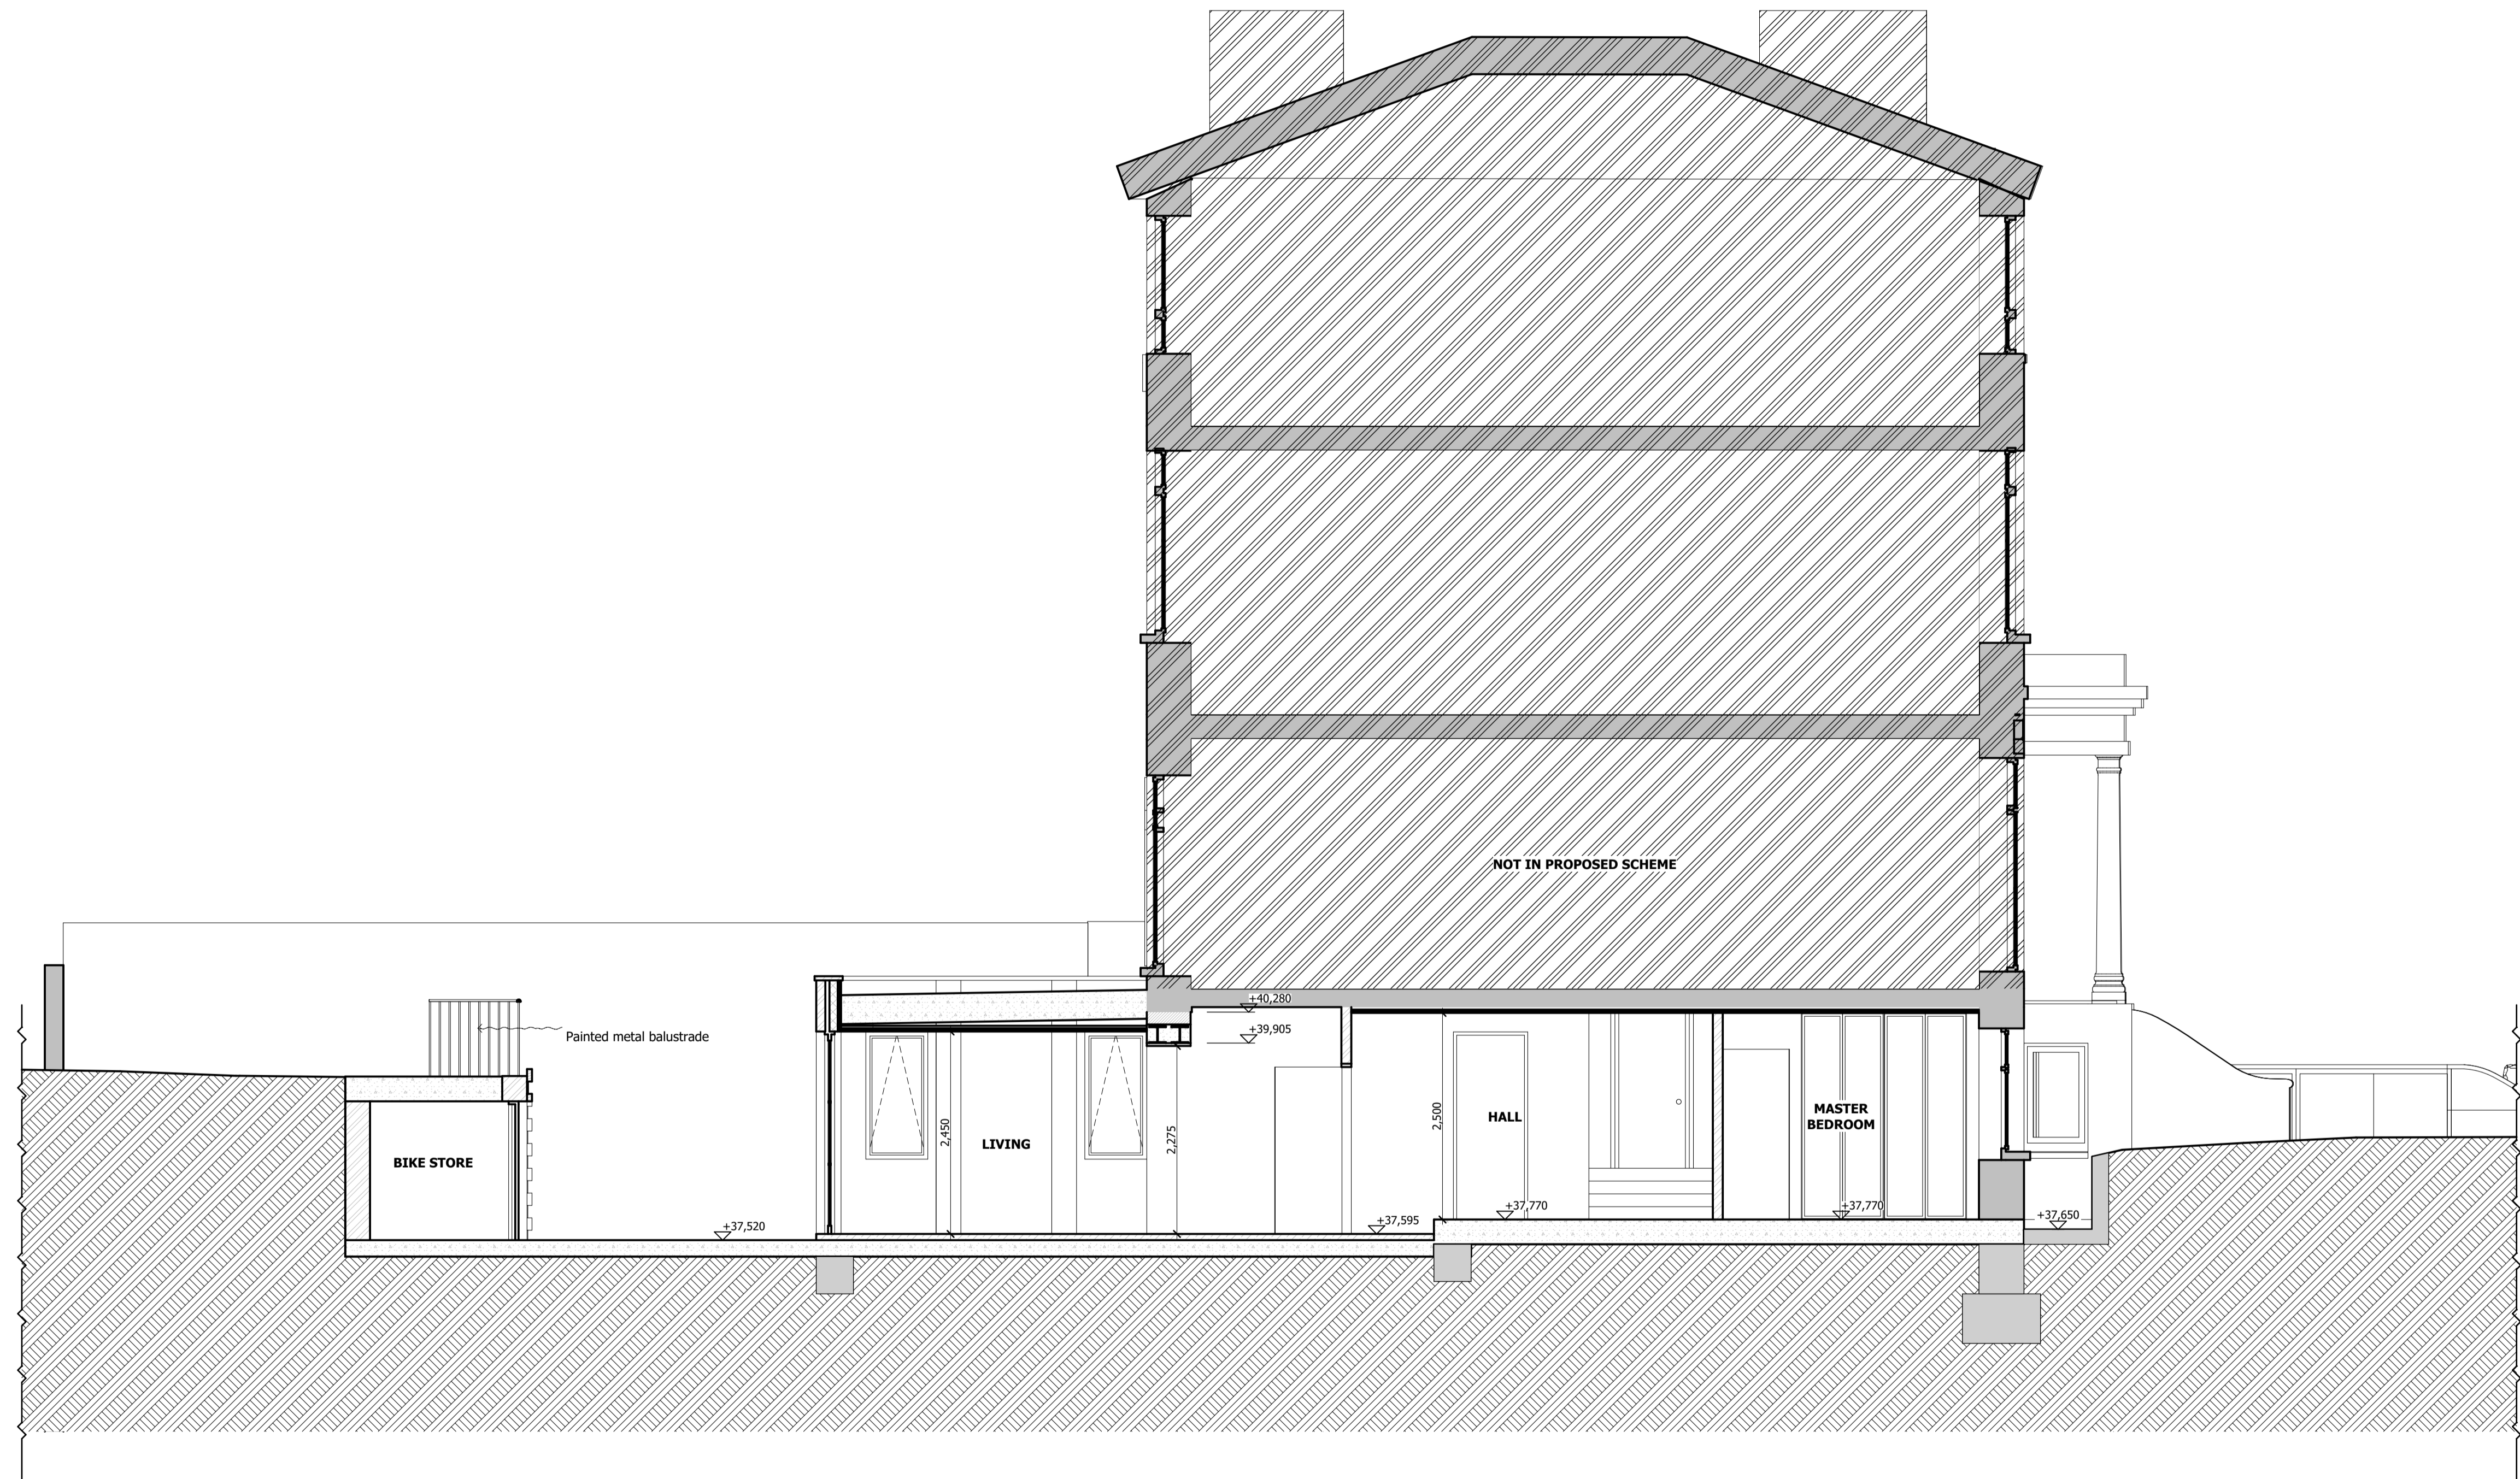

Rev	Date	Descriptor	Athr.
PL02	26.10.2021	Issued for Planning	AK
PL01	07.07.2021	Issued for Planning	AK

**shh**

Architecture & Interior Design

RIBA MEMBER  
Chartered Practice

1 Vincourt Place, Ravenscourt Park  
HammerSmith, London W6 9NJ  
Phone +44 (0) 20 8600 4171 Email info@shh.co.uk  
shh.co.uk

Project:  
**39a Priory Terrace, West Hampstead,  
London NW6 4DG**

Client:  
Old Hampstead Estates Ltd.

Drawing Title:  
300 Sections  
**Proposed - Section A-A**

(Project number)DWG number\_Revision: **(919)311\_PL02** Checked: