


Note:


- 1. Metal balustrade.
- 2. -
- 3. Stone Ballast
- 4. Green Roof
- 5. Metal framed glass door to Lift lobby
- 6. -
- 7. Metal frame decorative mesh screen with black finish mounted on metal frame fixed to planter
- 8. Black metal planter.
- 9. Metal plant louvred screen
- 10. Terrace facing wall - render, white

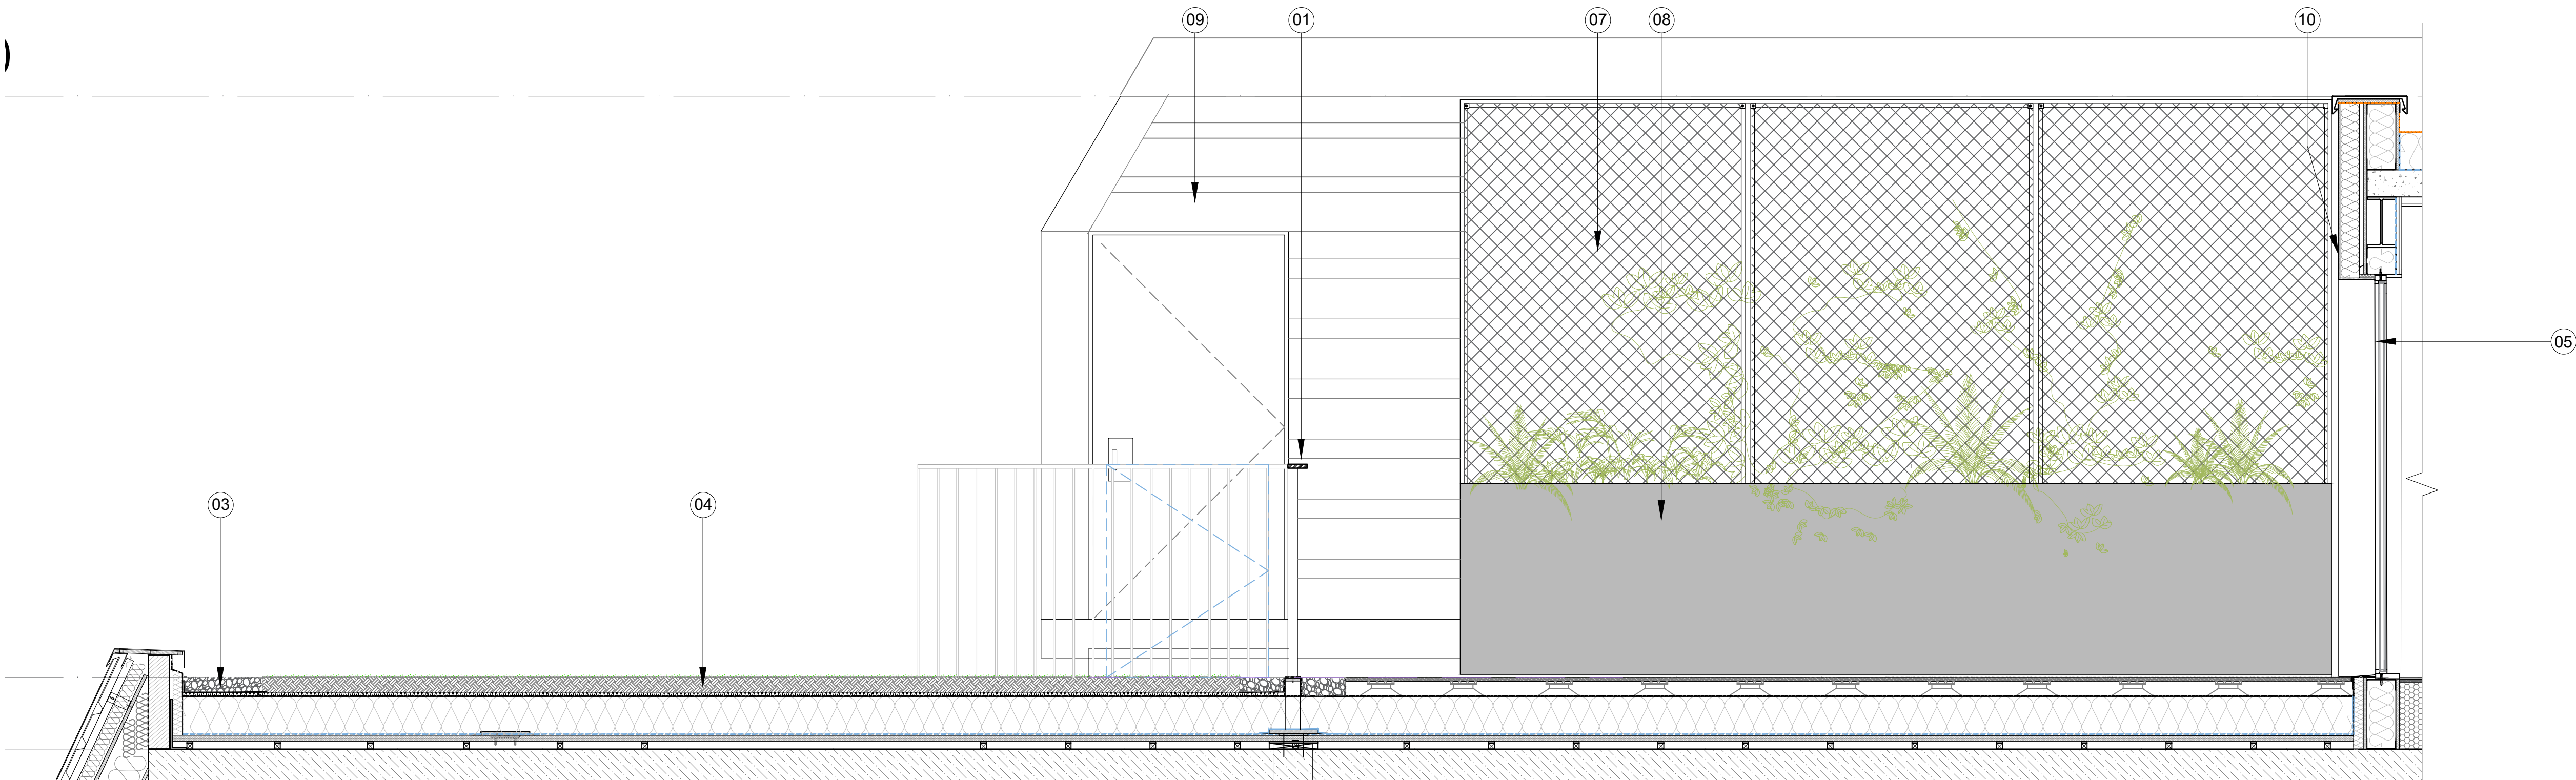

02 Terrace Elevation 2  
30.608 1:20@A1,

P1	PLANNING	AC	08.11.21
----	----------	----	----------

Rev.	Description.	By	Date
------	--------------	----	------

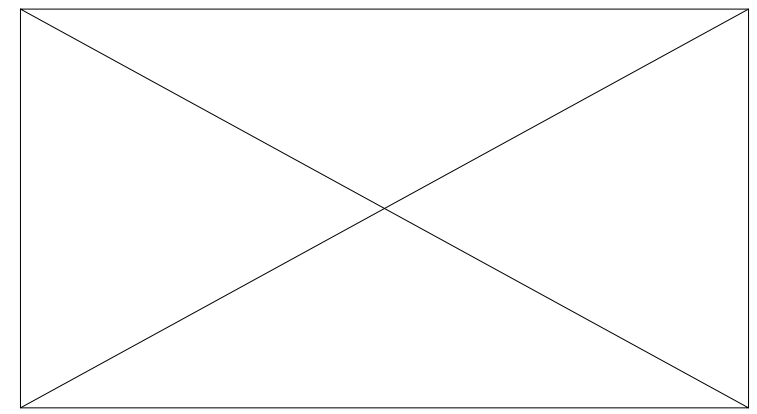

Client  
Kings Keeley Limited C/o Clearbell Capital LLP

Project  
65 Kingsway - Base Scheme

Title  
Terrace Elevations Sheet 2

Status	Purpose of issue	RIBA stage
A1	PLANNING	5

Project No.	Drawn	Checked	Scale	Rev.
1914	AC	TJ	1:100 @ A1 1:200 @ A3	P1

Drawing No.  
1914-BG-01-R1-DR-A-30.610

Do not scale from this drawing. The Contractor is to take and check all dimensions on site before work commences. Discrepancies must be reported to the Architect. Subcontractors must verify all dimensions on site before making a shop drawing or commencing manufacturing. This drawing is copyright. ©

© Copyright Barr Gazetas Ltd.  
A 10 Heddon Street, London, W1B 4BG  
T 0207 636 5581  
W www.barrgazetas.com