



BARR GAZETAS

- Note:
- 1. Metal balustrade.
  - 2. Green Roof
  - 3. -
  - 4. Terrace facing walls - render, white
  - 5. Metal decorative mesh screen with black finish mounted on metal frame fixed to planter
  - 6. Black metal planter.
  - 7. New double glazed doors.
  - 8. -
  - 9. Solid metal door.
  - 10. Metal louvred plant screen
  - 12. Tile floor

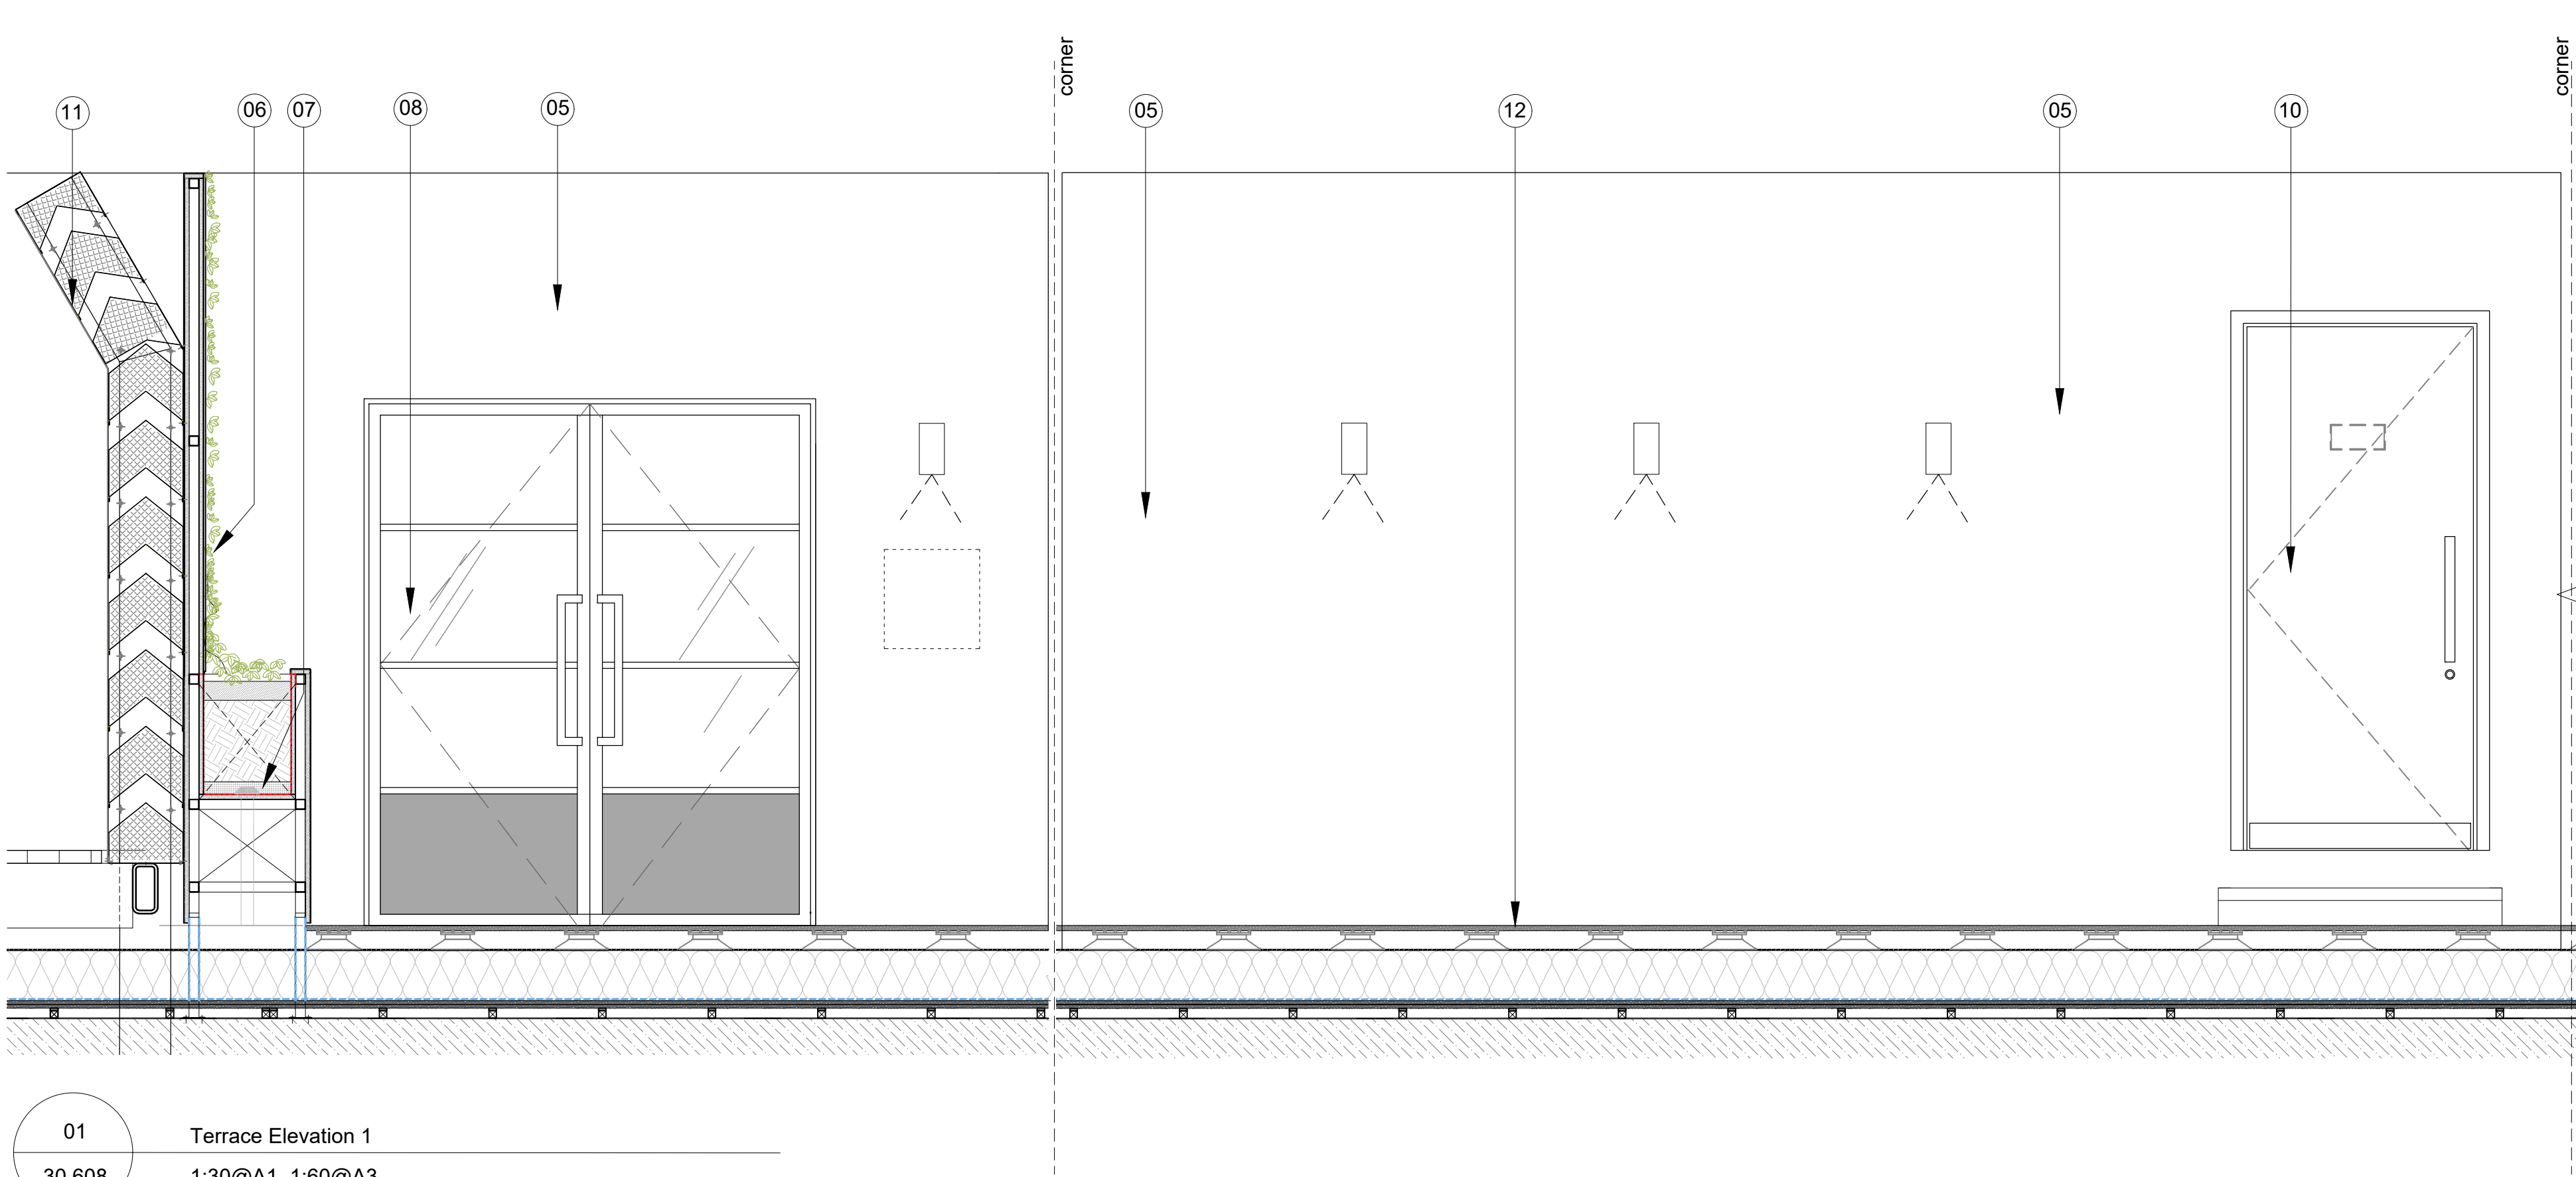

01 Terrace Elevation 1  
30.608 1:30@A1, 1:60@A3

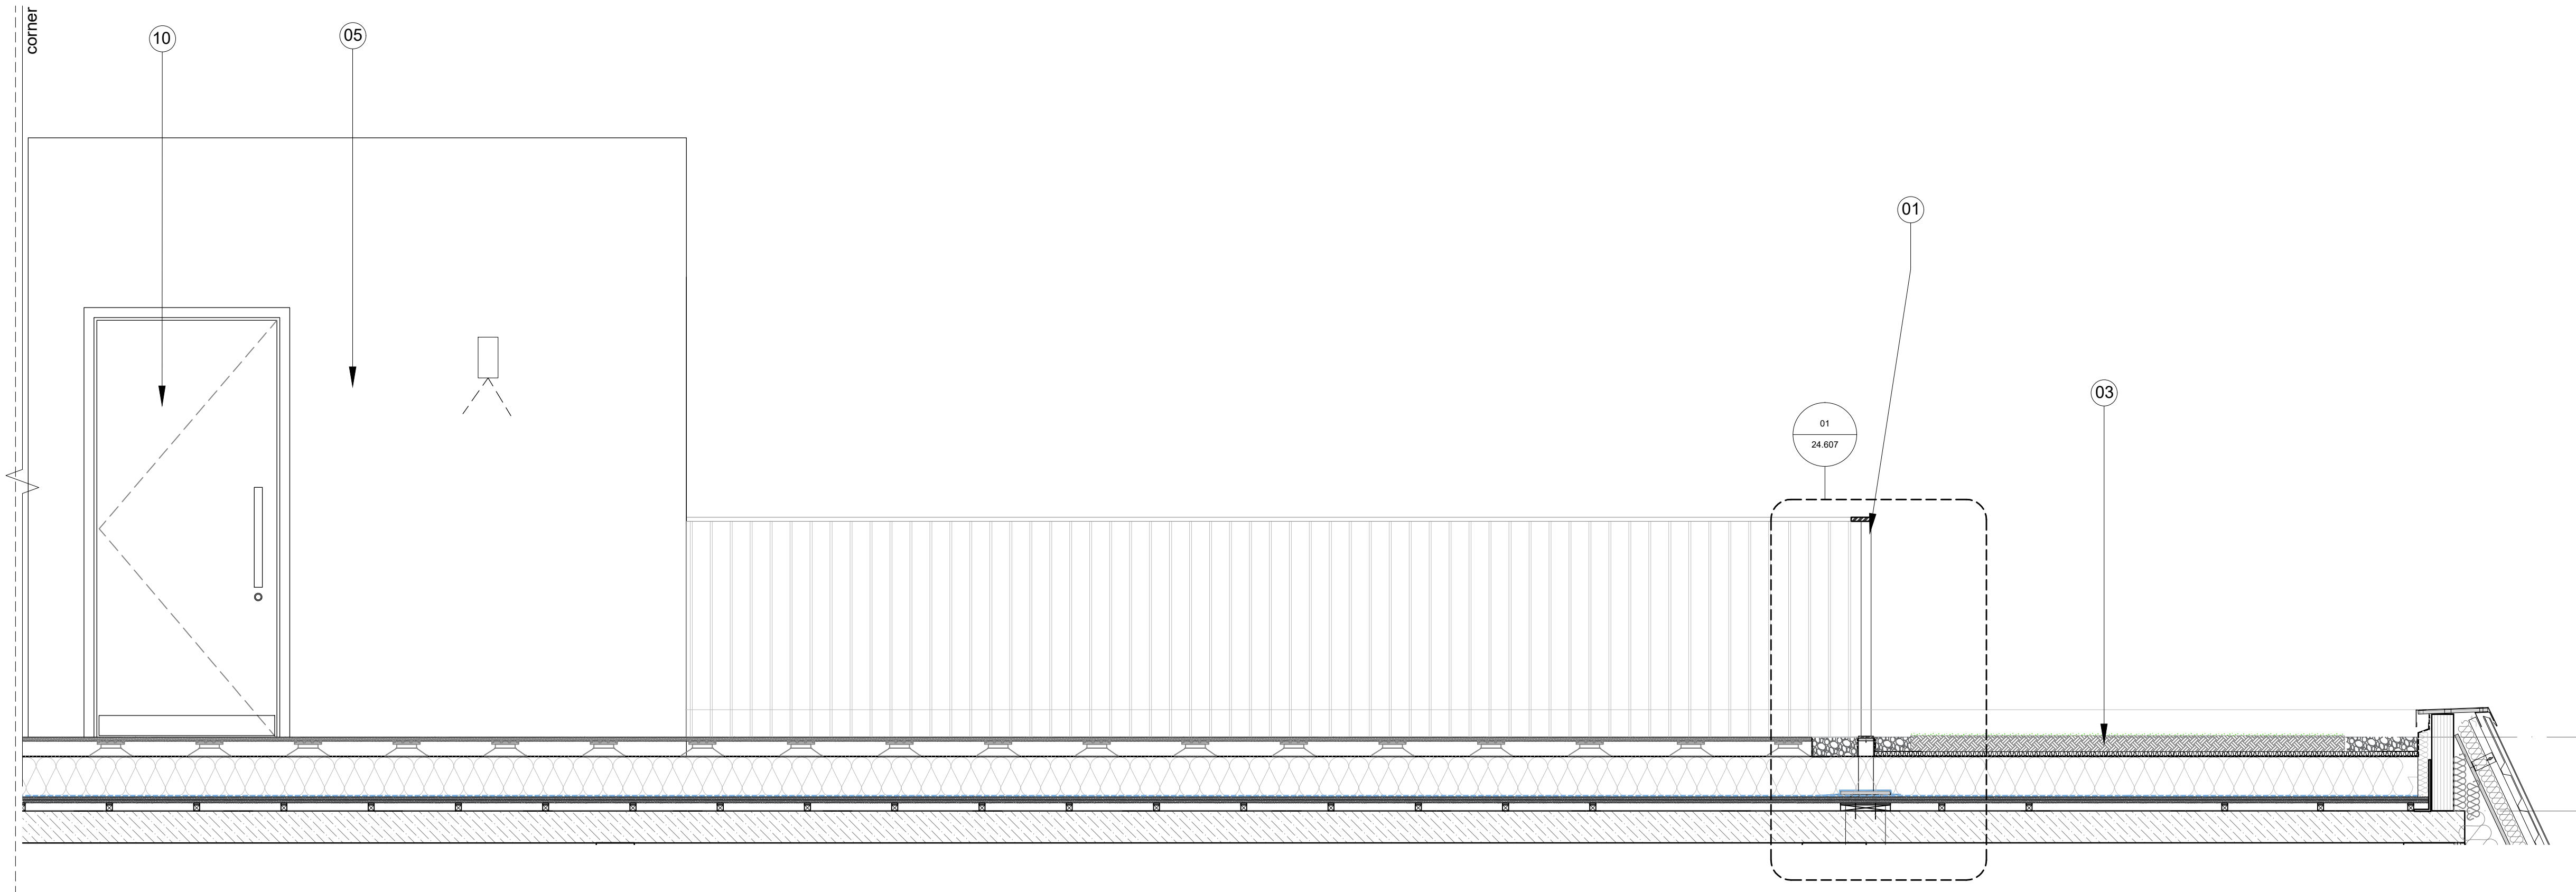

GV	08.11.21			
P1	planning			
Rev.	Description.	By	Date	
Client Kings Keeley Limited C/o Clearbell Capital LLP				
Project 65 Kingsway - Base Scheme				
Title Terrace Elevations Sheet 1				
Status	Purpose of issue	RIBA stage		
A1	planning	5		
Project No.	Drawn	Checked	Scale	Rev.
1914	FB	TJ	1:100 @ A1 1:200 @ A3	----P1
Drawing No. 1914-BG-01-R1-DR-A-30.609				
Do not scale from this drawing. The Contractor is to take and check all dimensions on site before work commences. Discrepancies must be reported to the Architect. Subcontractors must verify all dimensions on site before making a shop drawing or commencing manufacturing. This drawing is copyright. ©				
© Copyright Barr Gazetas Ltd. A 10 Heddon Street, London, W1B 4BG T 0207 636 5561 W www.barrgazetas.com				