



NOTES
 ALL WORK TO BE CARRIED OUT IN ACCORDANCE WITH THE BUILDING REGULATIONS AND THE REQUIREMENTS OF THE LOCAL AUTHORITY.

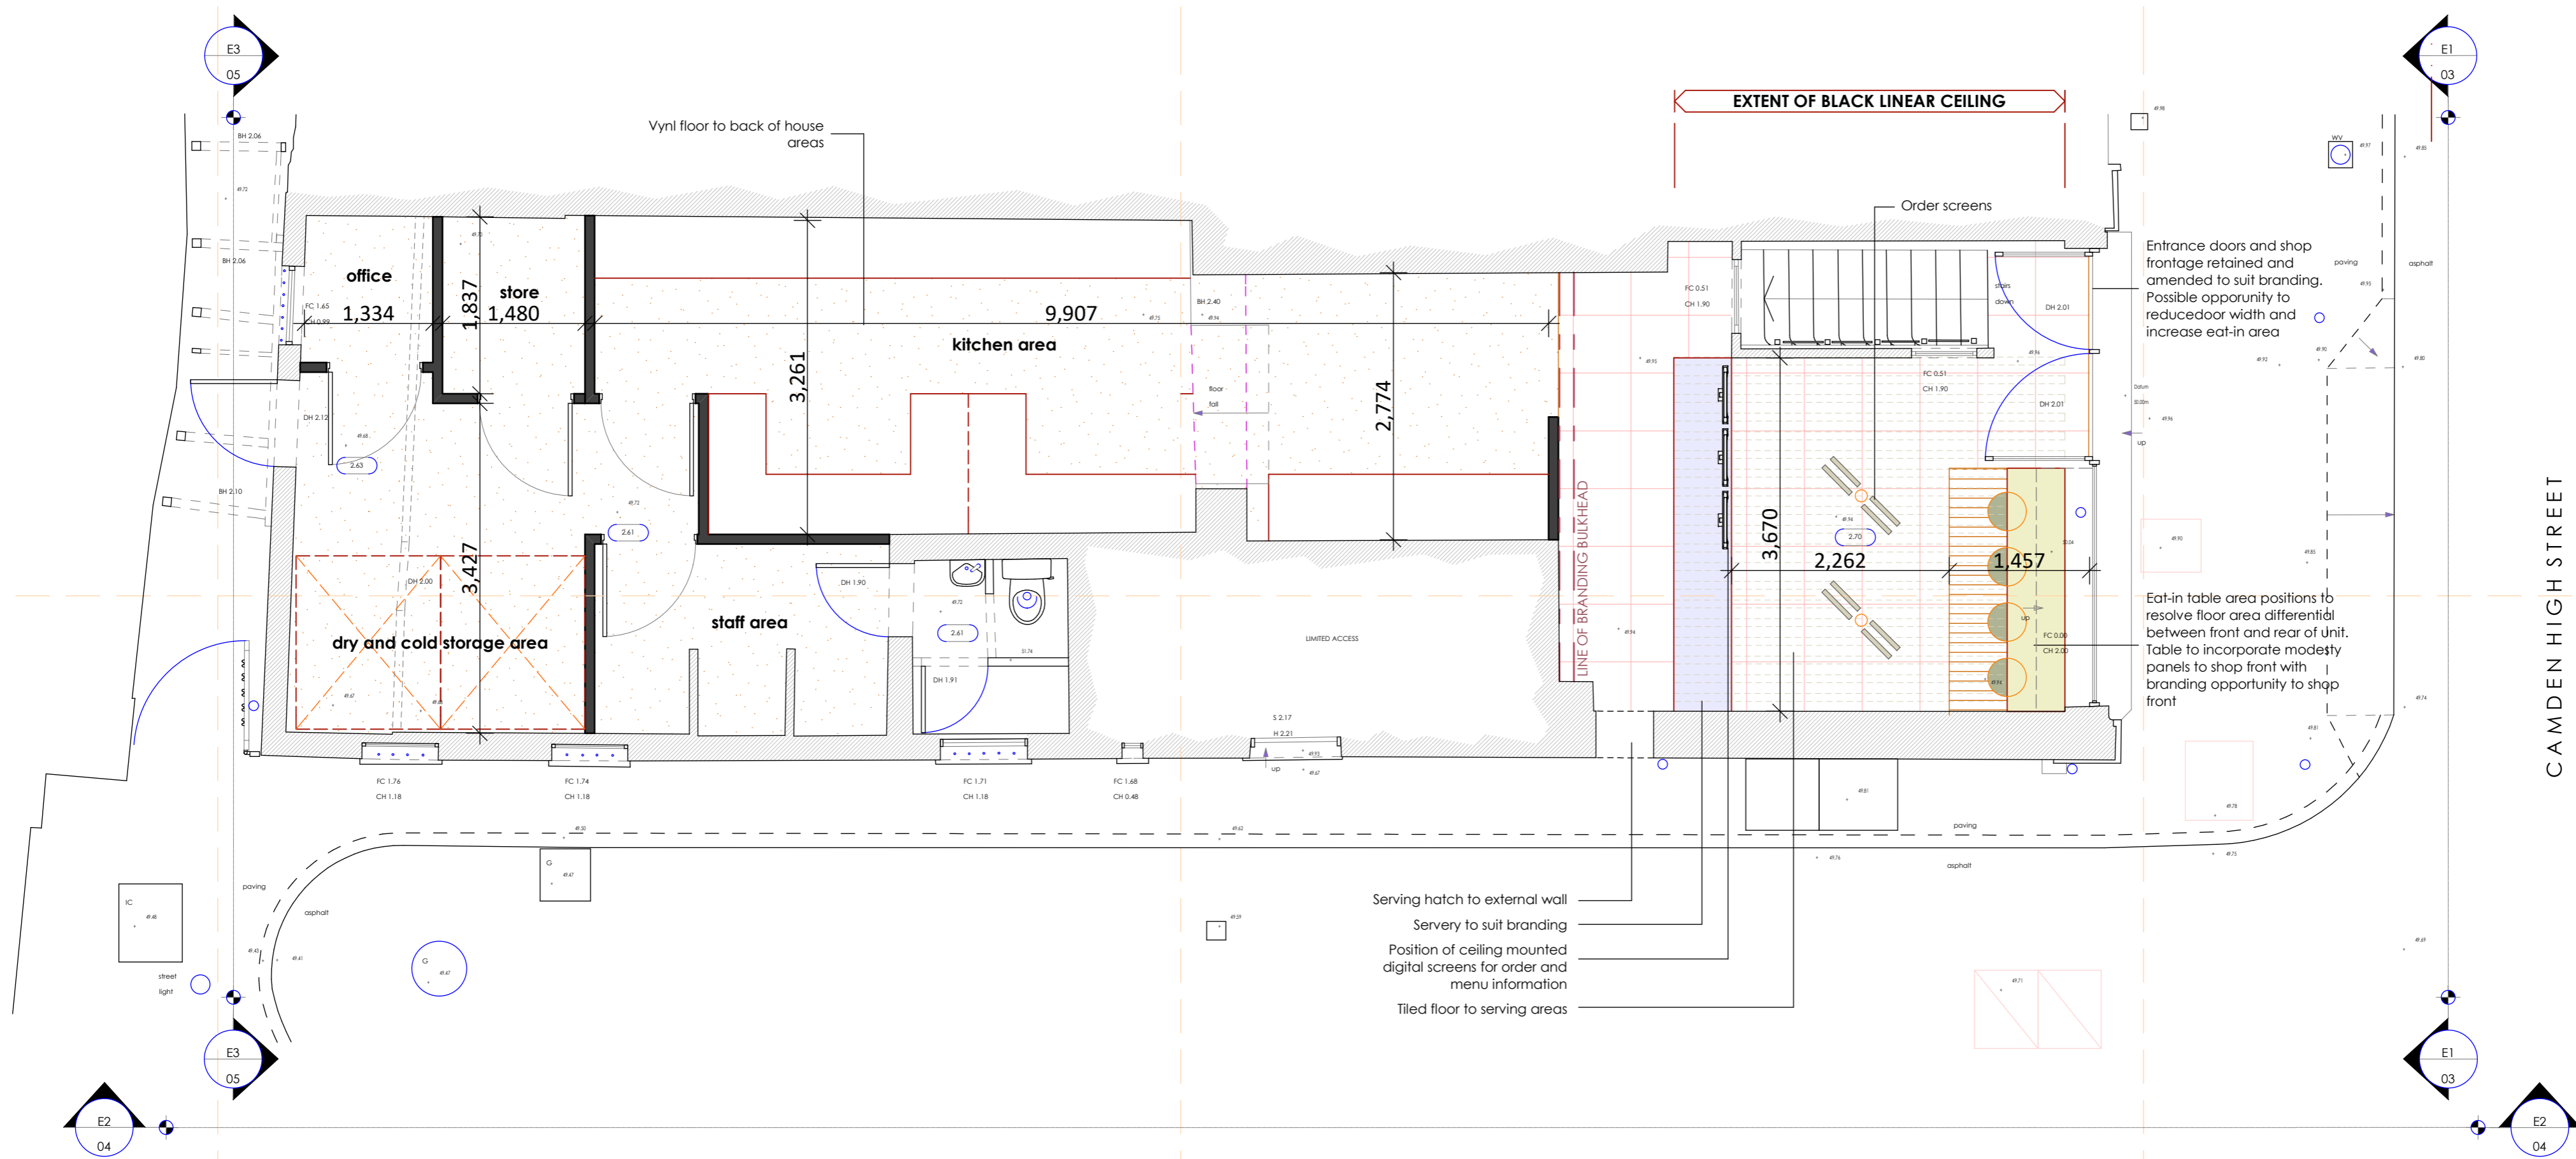

PROPOSED GROUND FLOOR

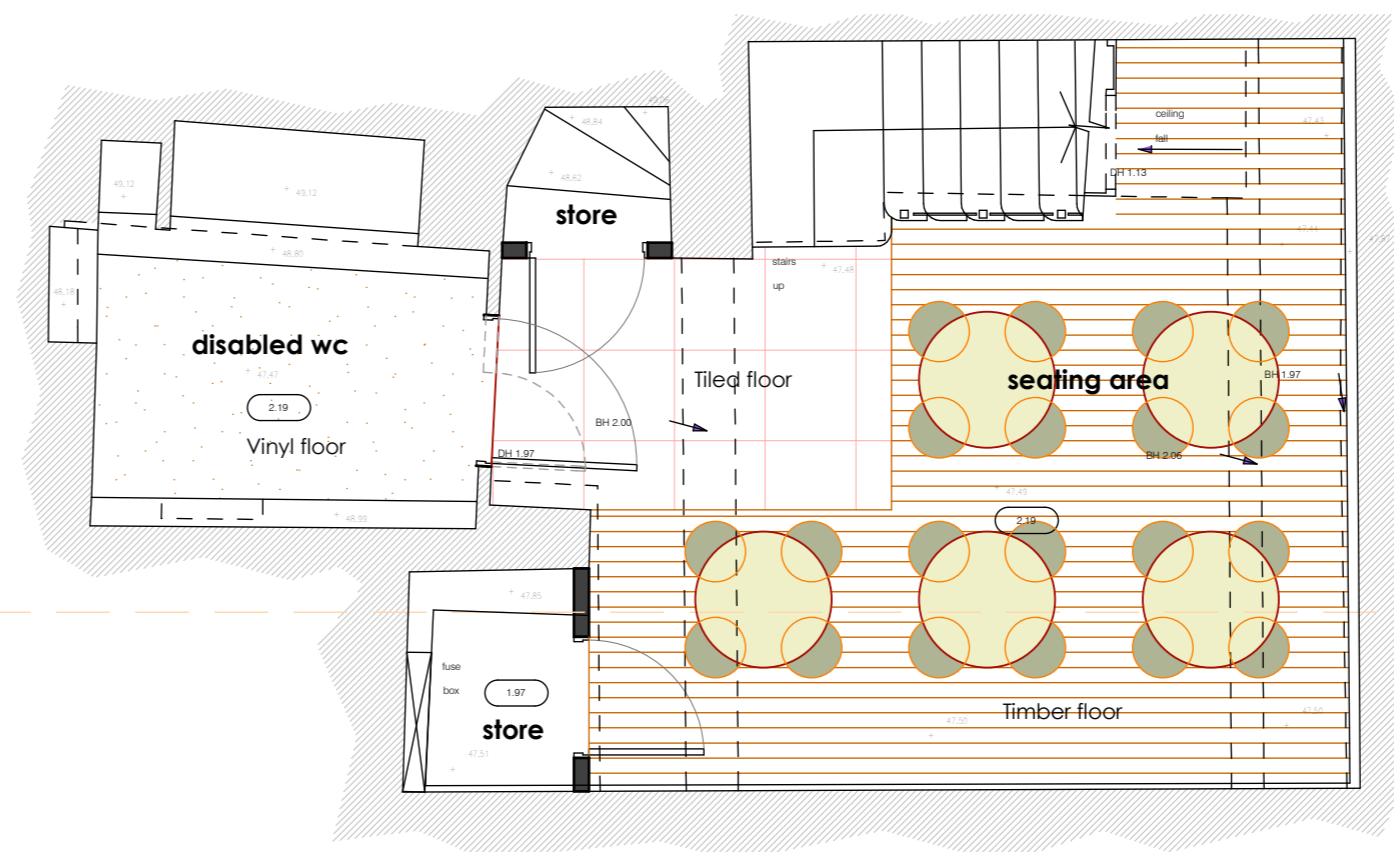

PROPOSED LOWER GROUND FLOOR



REV	DESCRIPTION	BY	CHKD	DATE
-----	-------------	----	------	------

LOROC
 ARCHITECTS

25A PARK SQUARE WEST, LEEDS LS1 2PW
 T: 0113 233 7755 W: www.loroc.co.uk
 3RD FLOOR, 86 - 90 PAUL STREET, LONDON EC2A 4HE
 T: 0203 875 5333

PROJECT: 57 CAMDEN HIGH STREET, LONDON, NW1 7JL

TITLE: GENERAL ARRANGEMENT Planning Information PROPOSED PLANS

DRAWING NO.	0096-CHS-03(P)	REVISION
SCALE	1:50 @ A2	DATE SEP 2021
DRAWN BY	JR	CHECKED BY

- PURPOSE OF ISSUE
- PLANNING
 - BUILDING REGS
 - TENDER
 - COMMENT
 - INFORMATION
 - CONSTRUCTION

THIS DRAWING IS COPYRIGHT AND THE INTELLECTUAL PROPERTY OF LOROC ARCHITECTS LIMITED. THIS DRAWING MAY NOT BE REPRODUCED IN WHOLE OR IN PART WITHOUT WRITTEN AUTHORITY. NO DIMENSIONS TO BE SCALED FROM THIS DRAWING. ALL DIMENSIONS TO BE CHECKED ON SITE PRIOR TO COMMENCEMENT OF WORKS AND ANY DISCREPANCIES REPORTED TO THE ARCHITECT/ENGINEER/CONTRACTOR.

