


1.14 First Floor Terrace Lounge - Bar Elevations & Details

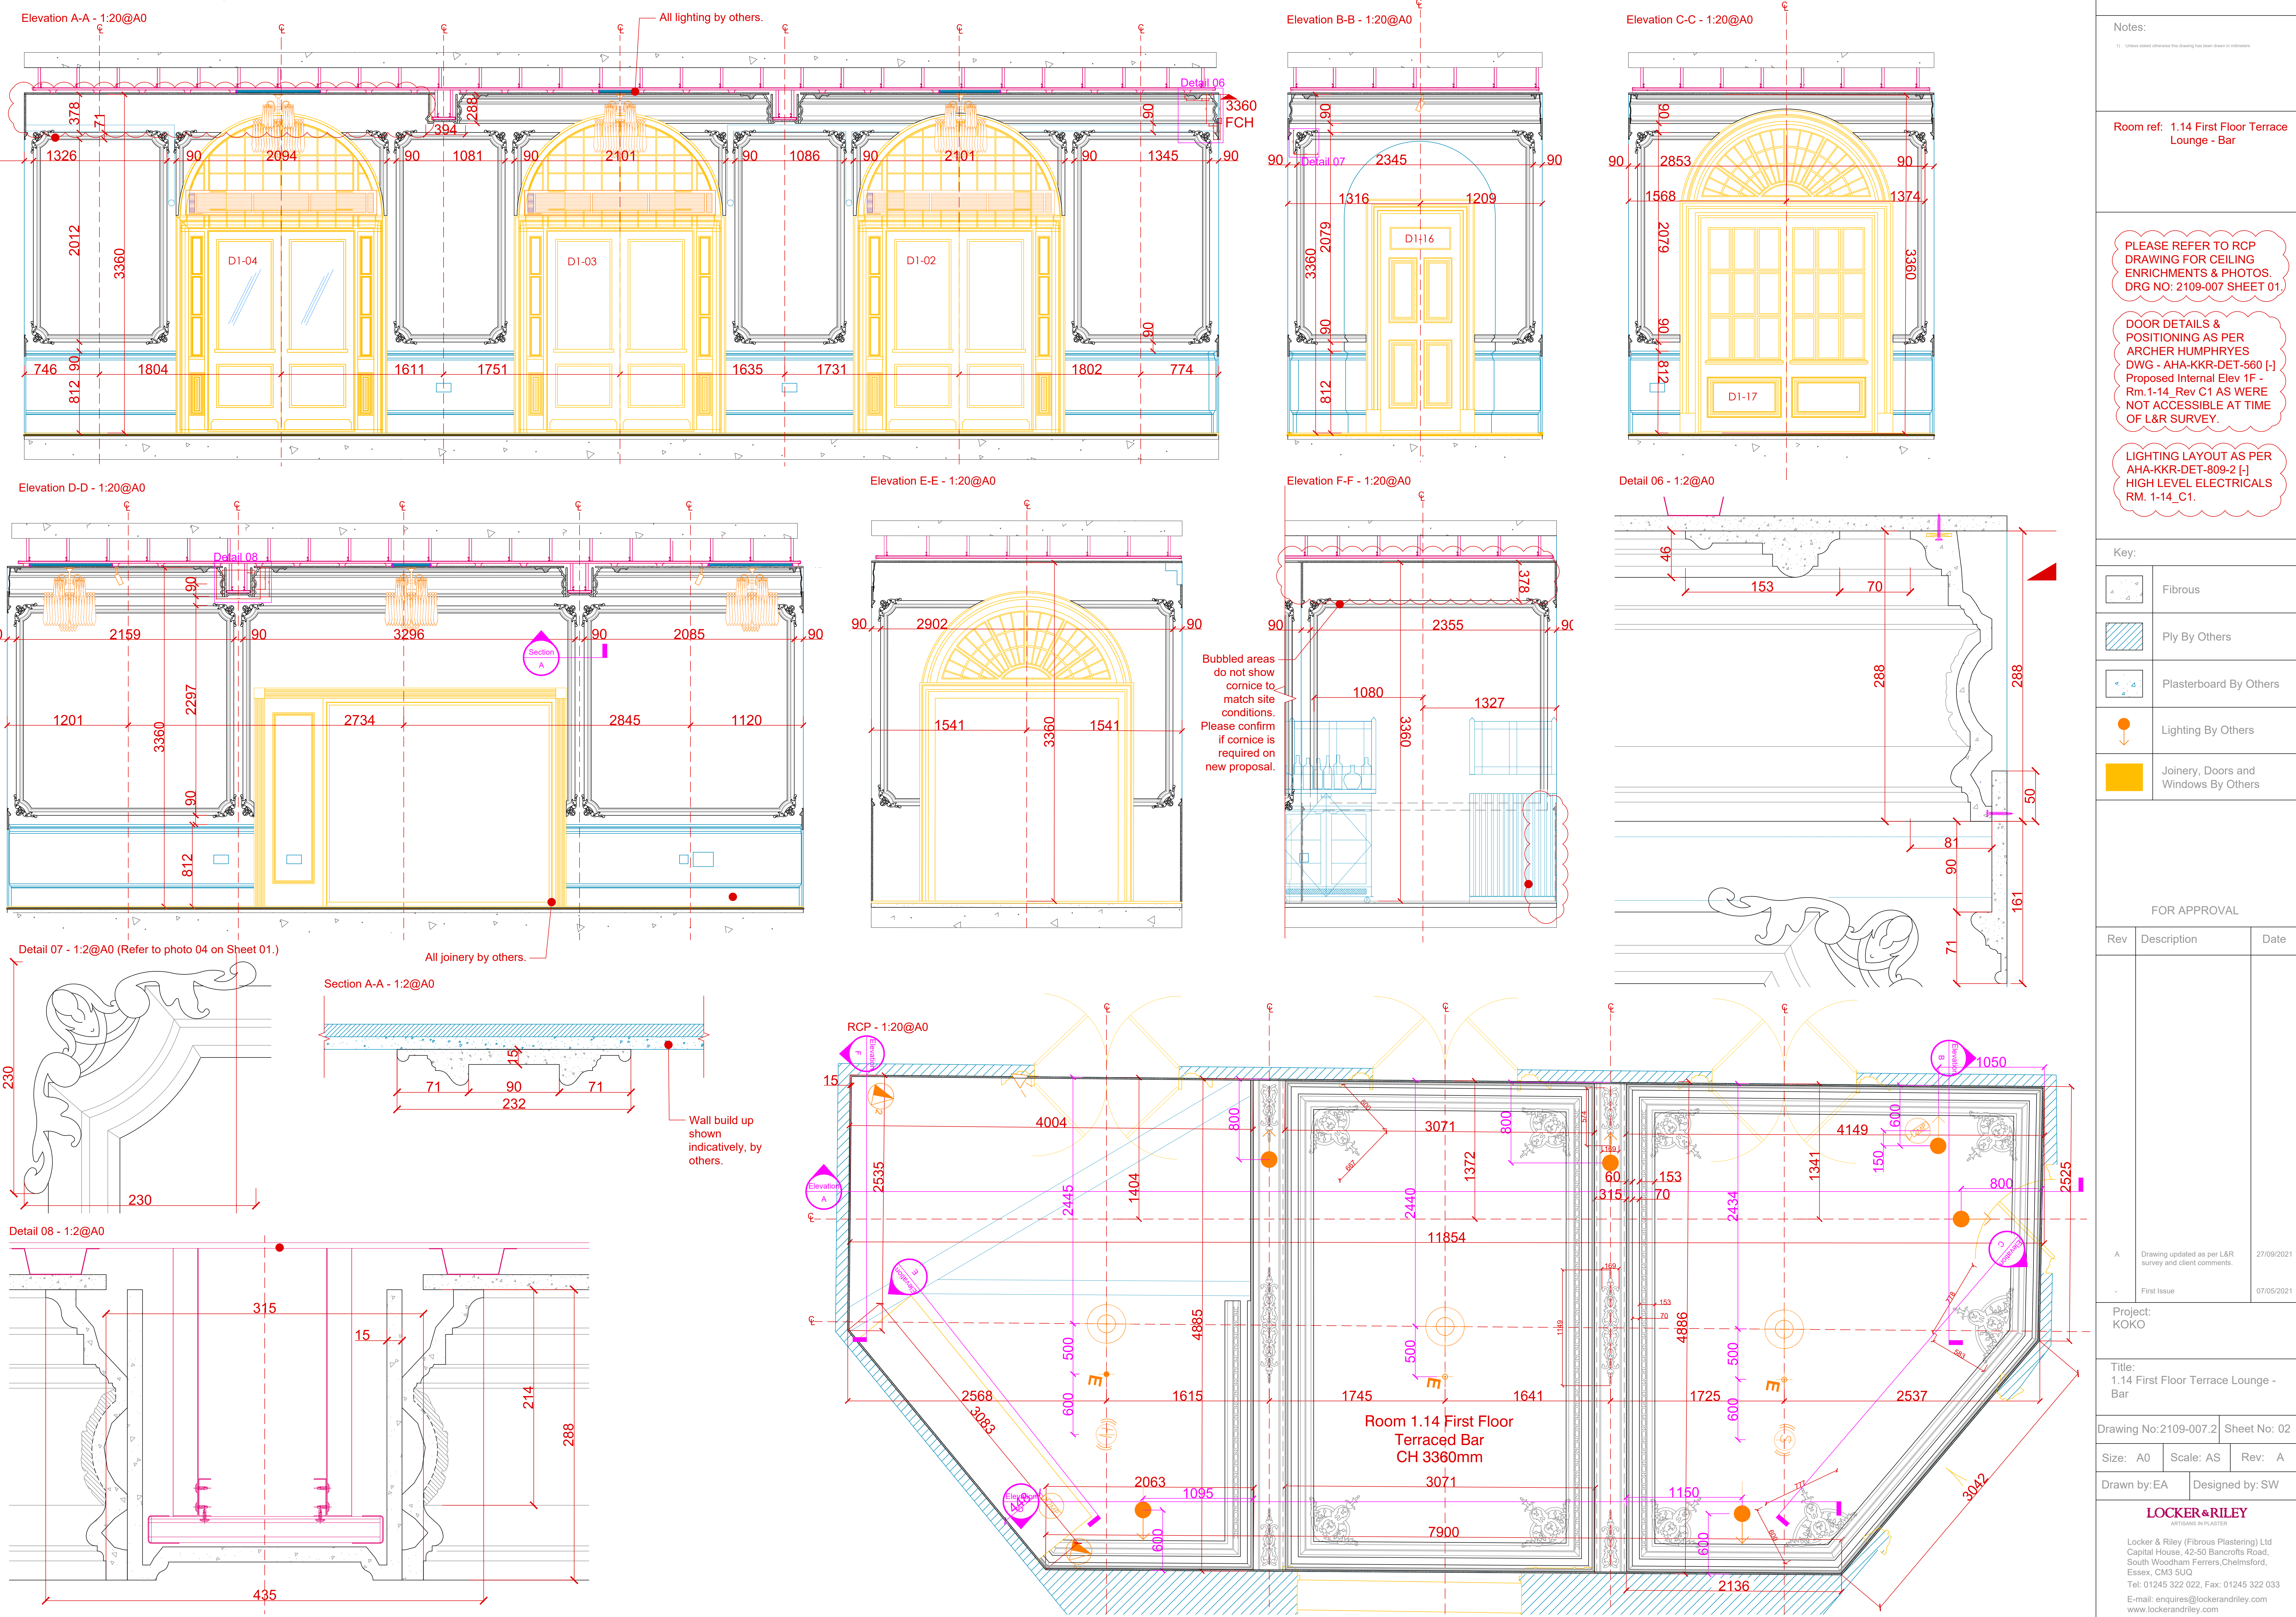

Sweeper application
ARCHER HUMPHRYES ARCHITECTS

APENDIX

