
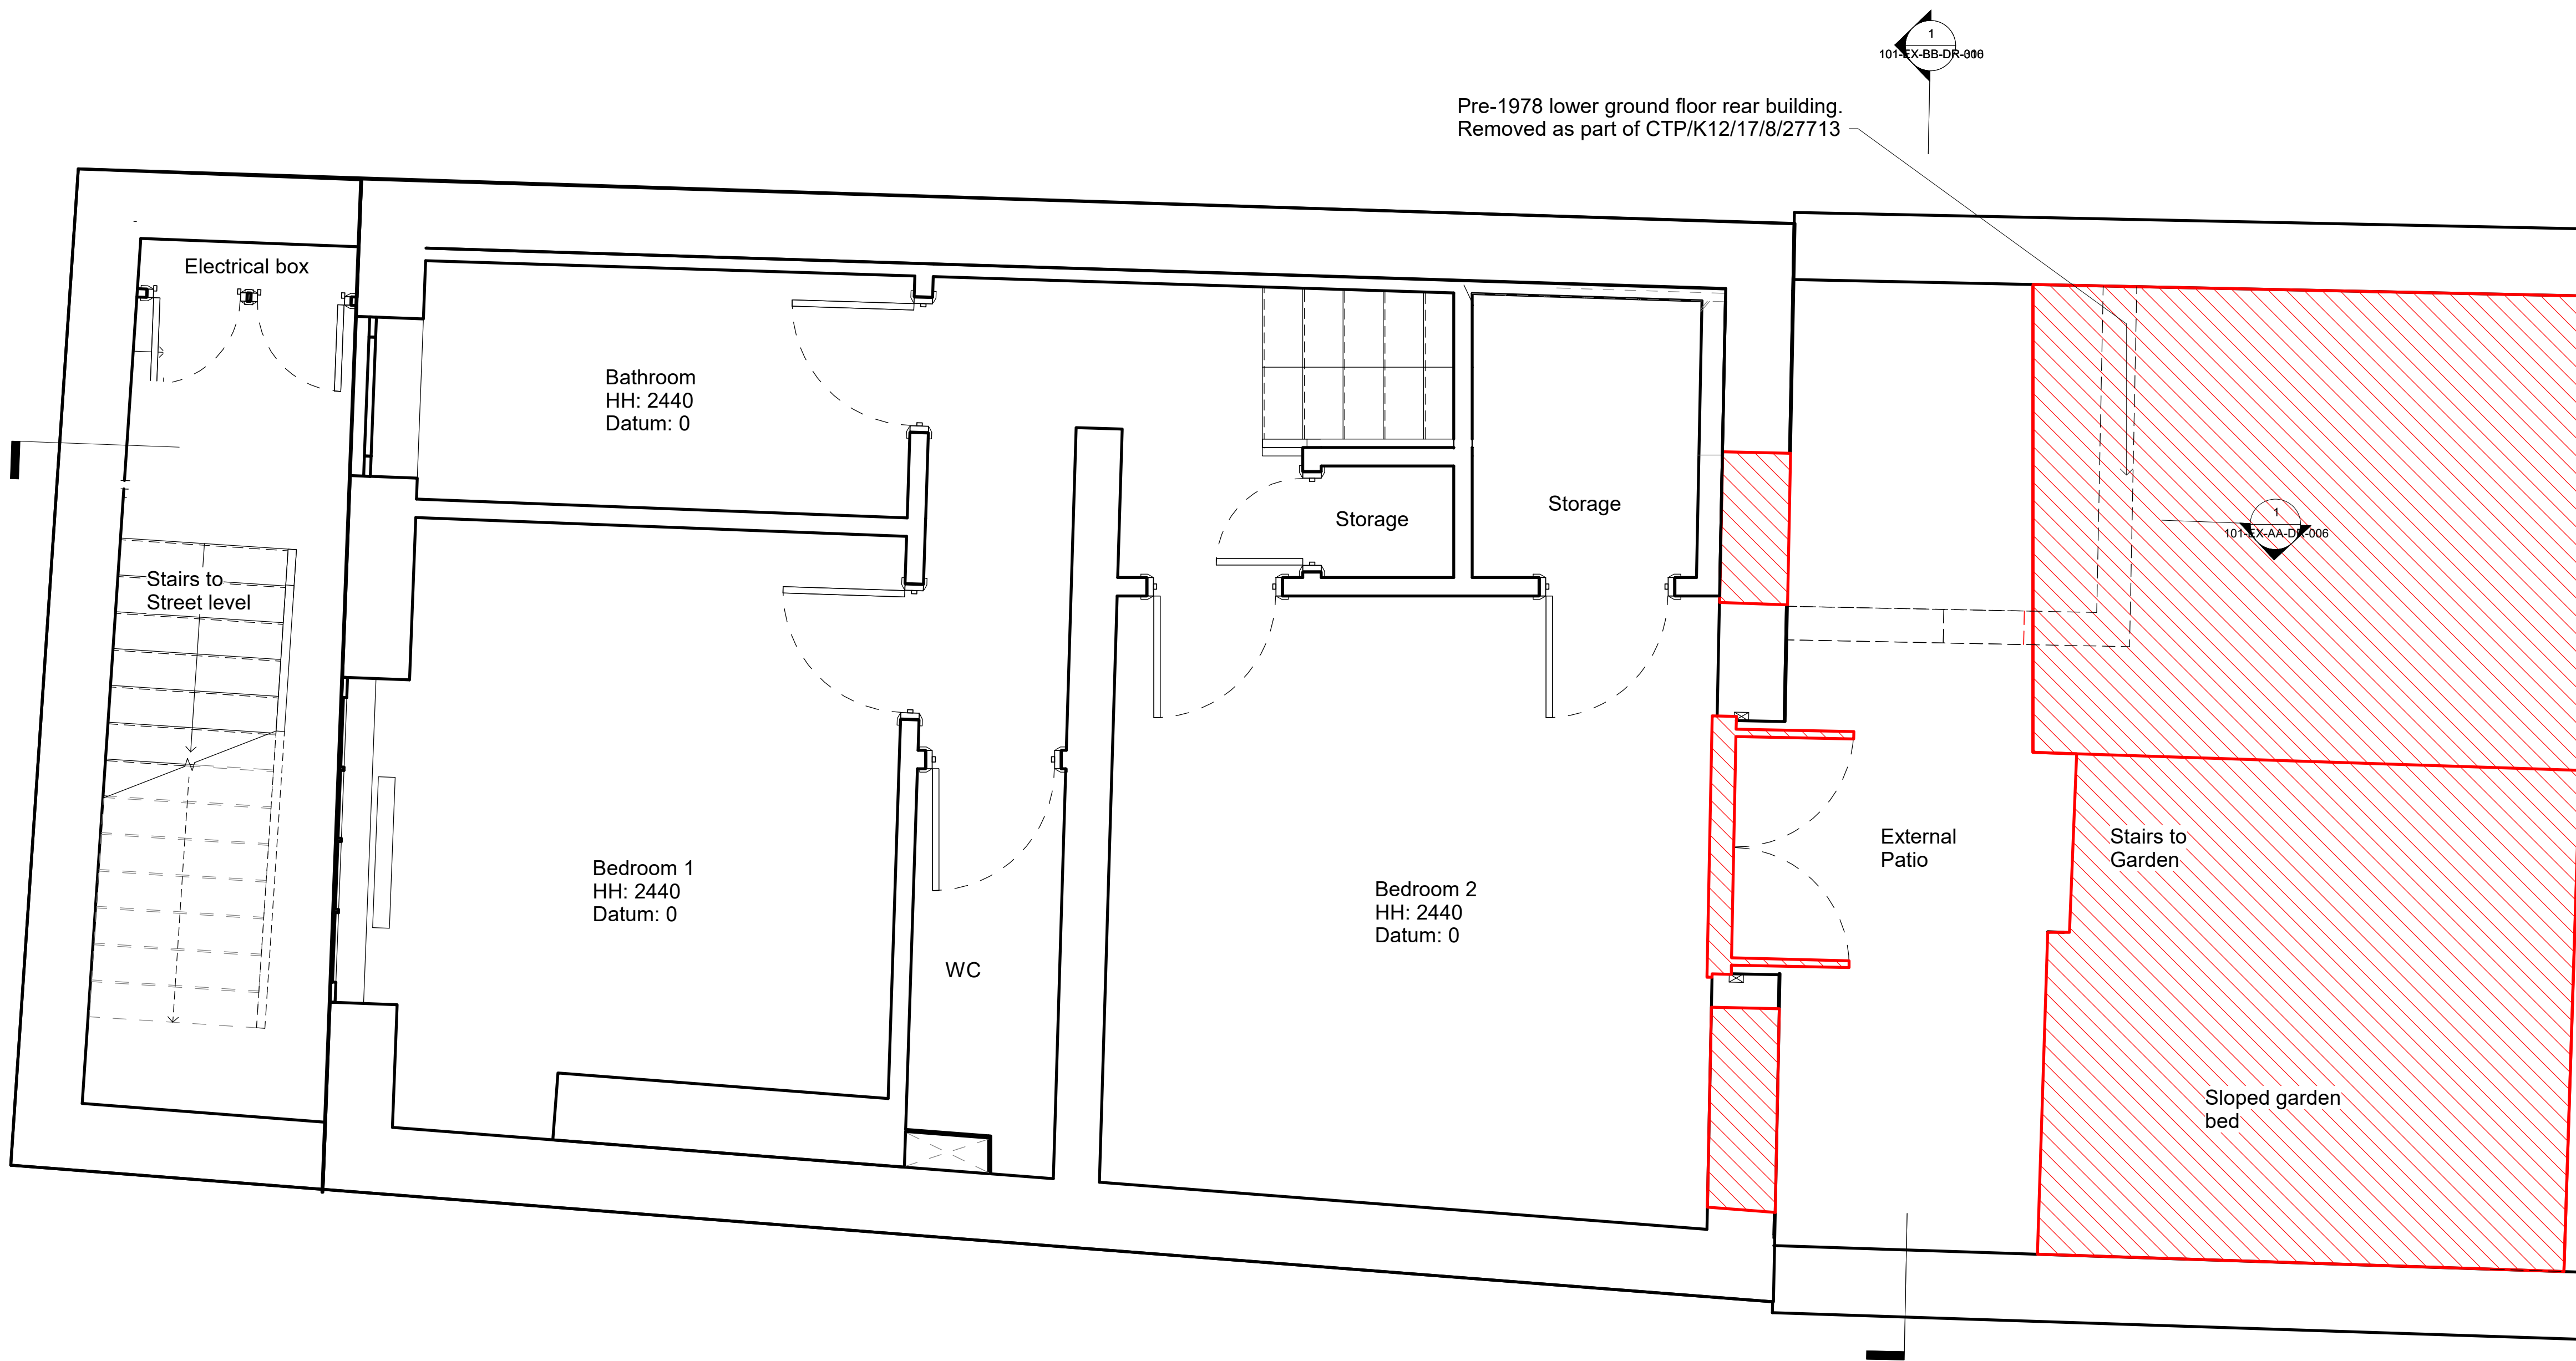


Demolition

1 Level -1 Demolition

1 : 25

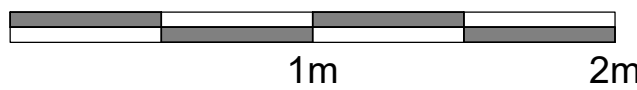

Do not scale from the drawing. All dimensions to be verified on site by contractor prior to commencement of any shop drawings and any works on site. Report all discrepancies to the Architect immediately.
This drawing is to read in conjunction with all related consultant/engineers drawings and all other relevant information.


REV	DATE	DESCRIPTION	CKD
P1	04/11/21		KAS

REV	DATE	DESCRIPTION	CKD

telephone
email

KAS Architects Ltd.
2 Lord Cameron House
London NW3 7SU
07791420636
info@kasarchitects.com
KAS JOB NO: 101

21 Morningside Crescent
Lower Ground Demolition
101-EX-BB-DR-301
Client: Xuelin Bates
SCALE @ A1: 1 : 25

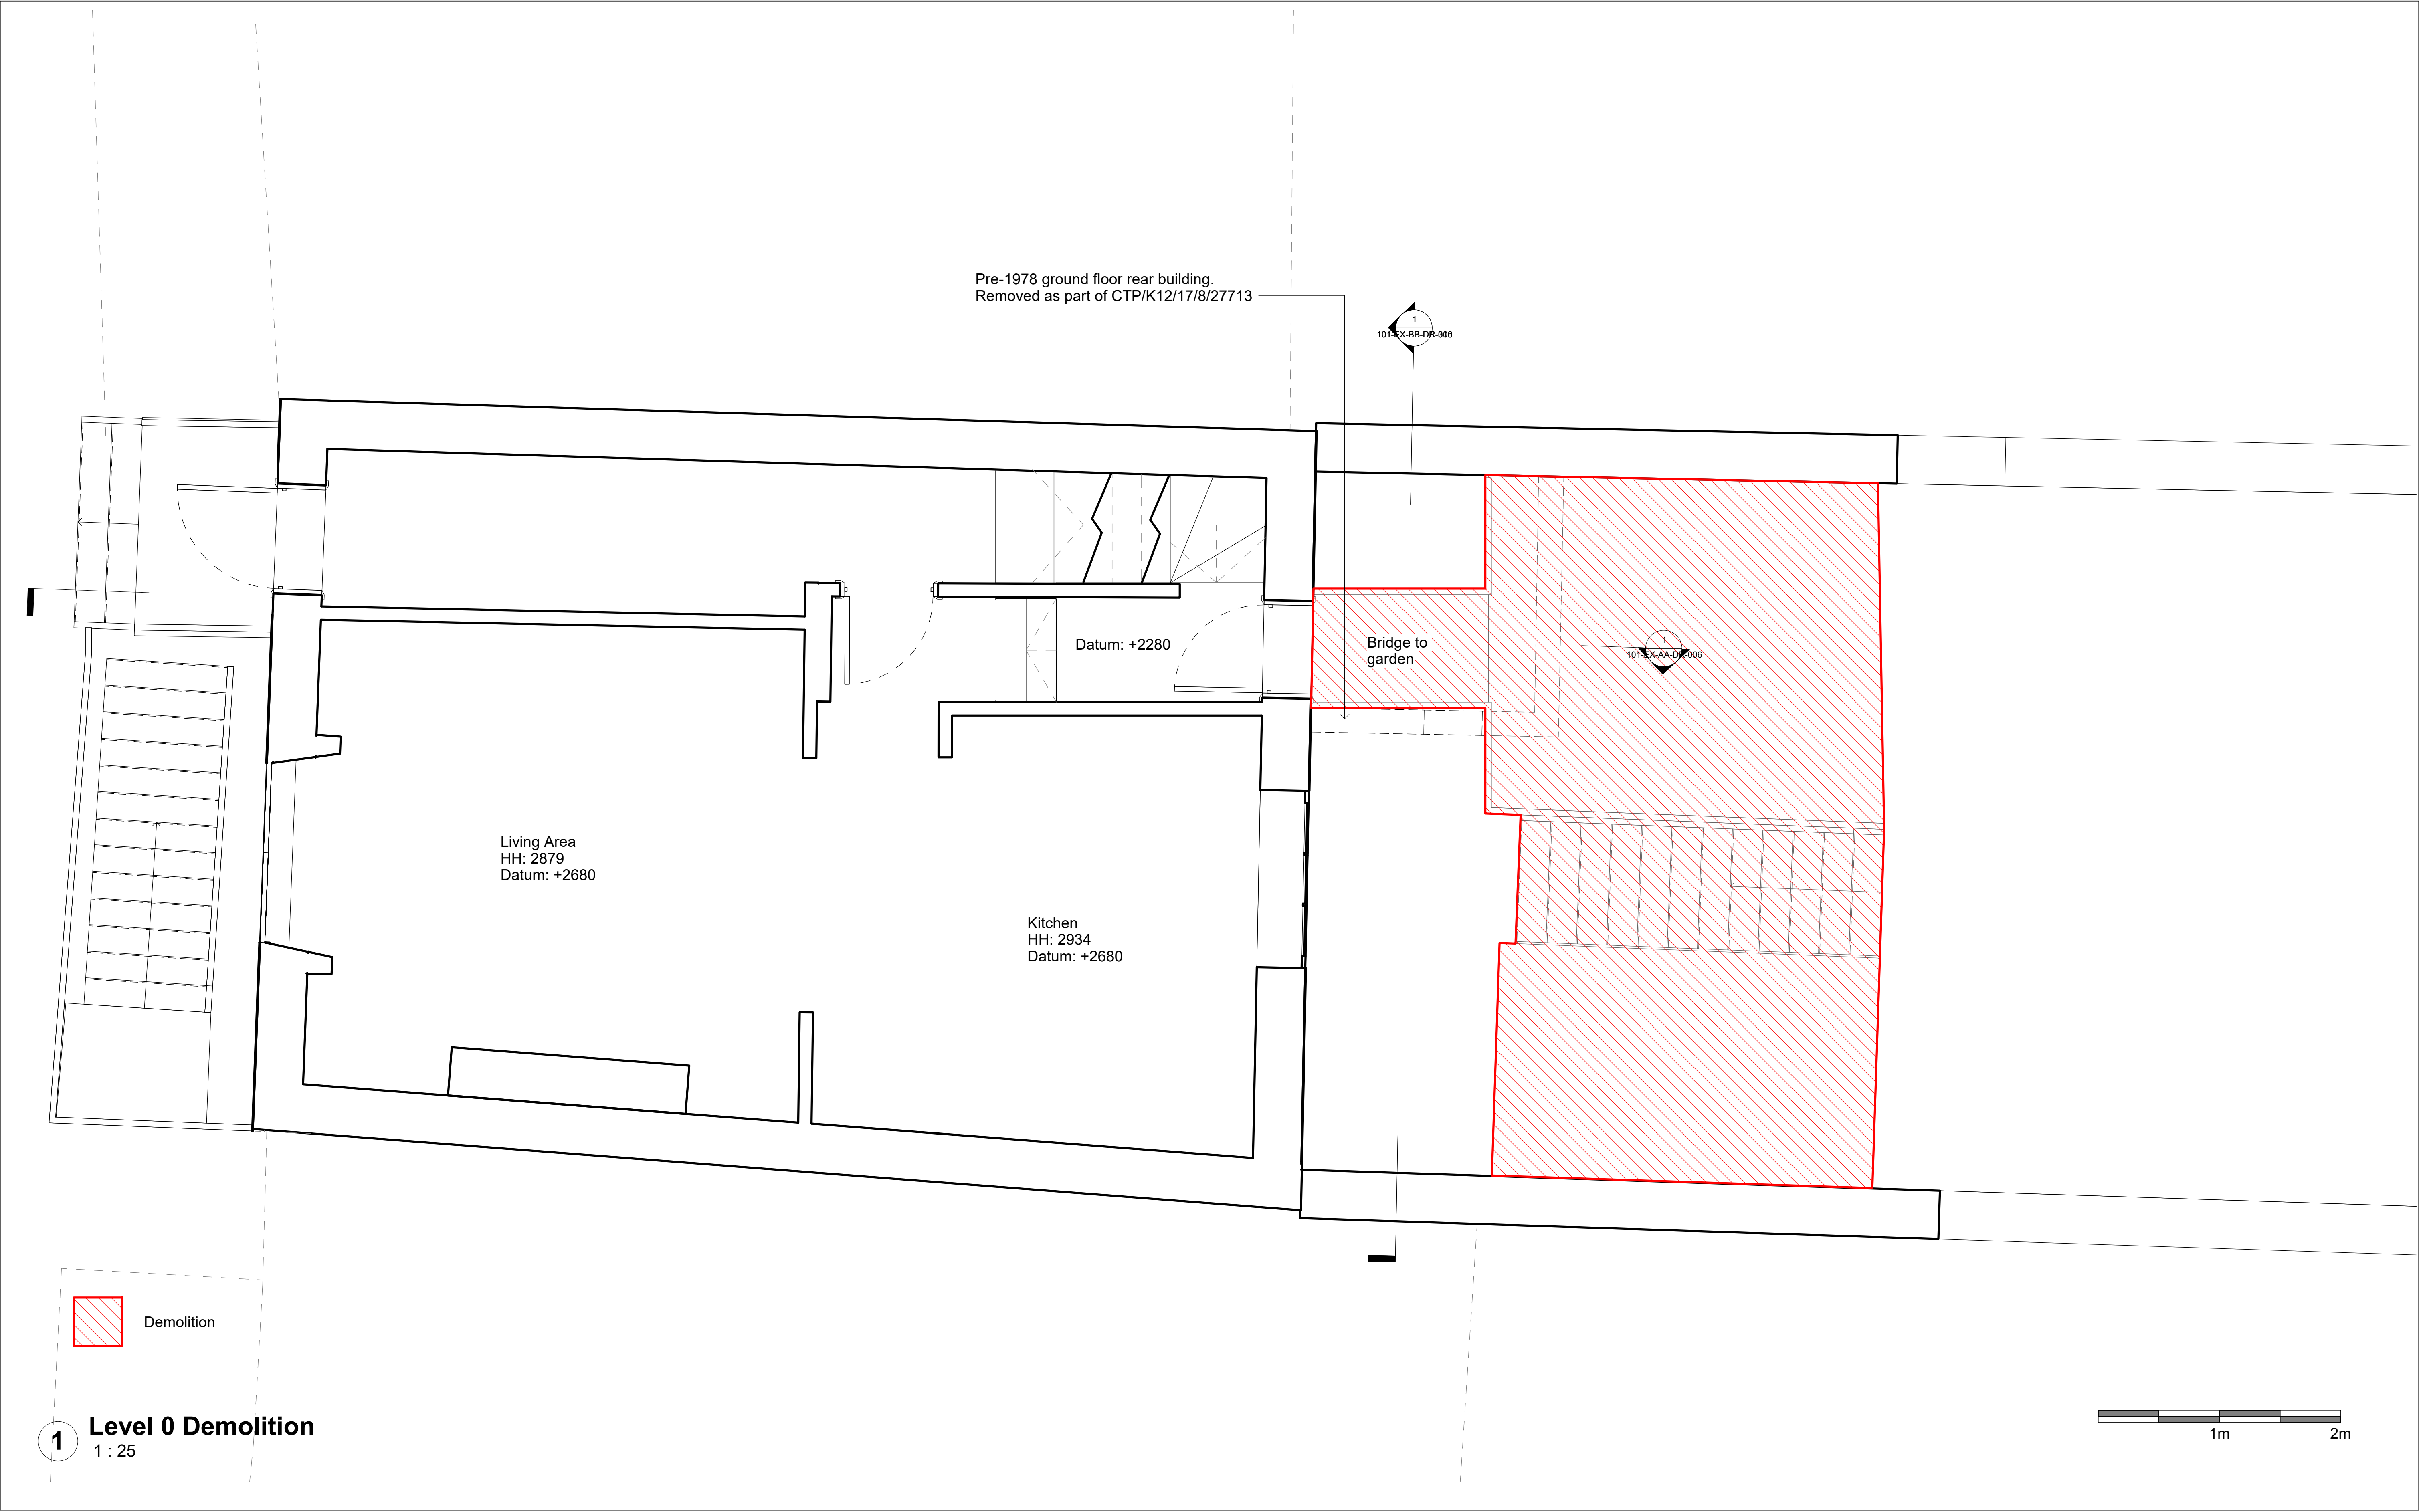

Do not scale from the drawing. All dimensions to be verified on site by contractor prior to commencement of any shop drawings and any works on site. Report all discrepancies to the Architect immediately.

This drawing is to read in conjunction with all related consultant/engineers drawings and all other relevant information.

REV	DATE	DESCRIPTION	CKD
P1	04/11/21		KAS

REV	DATE	DESCRIPTION	CKD


KAS Architects Ltd.
2 Lord Cameron House
London NW3 7SU
07791420636
info@kasarchitects.com

telephone
email

KAS JOB NO: 101

21 Mornington Crescent
Ground Floor Demolition
101-EX-BB-DR-302

Client: Xuelin Bates
SCALE @ A1: 1 : 25

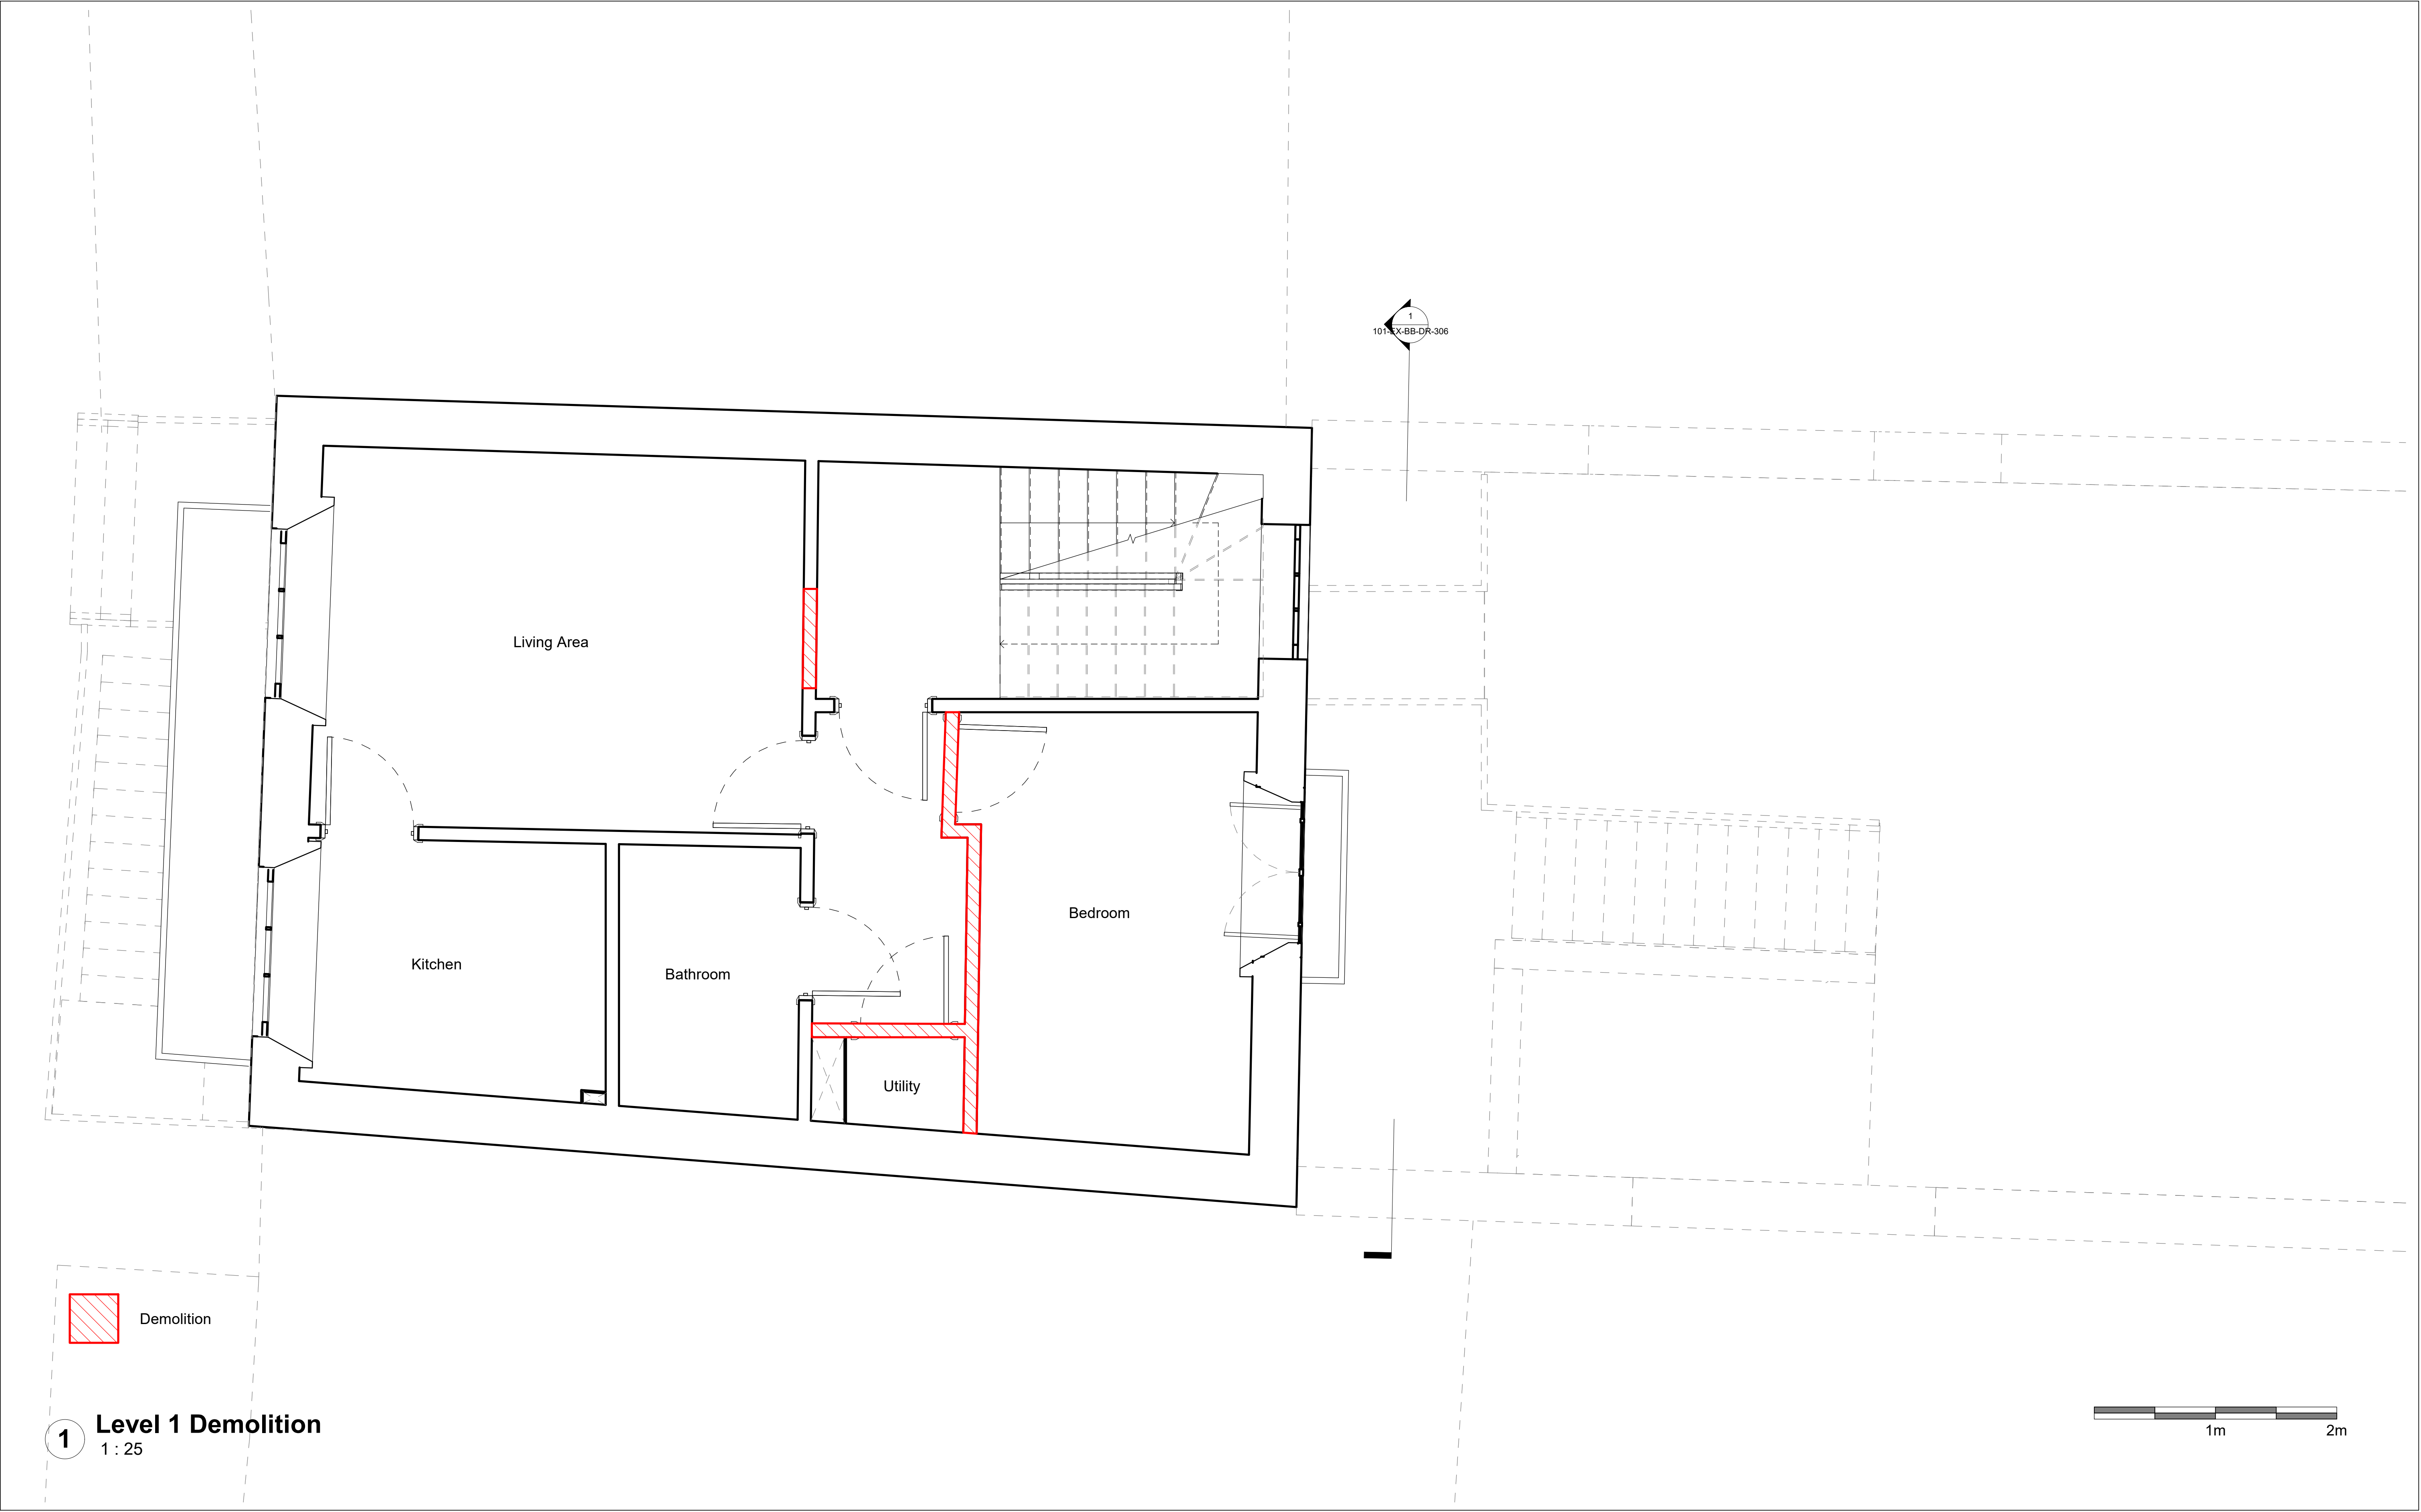

Do not scale from the drawing. All dimensions to be verified on site by contractor prior to commencement of any shop drawings and any works on site. Report all discrepancies to the Architect immediately.

This drawing is to read in conjunction with all related consultant/engineers drawings and all other relevant information.

REV	DATE	DESCRIPTION	CKD
P1	04/11/21		KAS

REV	DATE	DESCRIPTION	CKD


telephone
email


KAS Architects Ltd.
2 Lord Cameron House
London NW3 7SU
07791420636
info@kasarchitects.com

KAS JOB NO: 101

21 Mornington Crescent
First Floor Demolition
101-EX-BB-DR-303

Client: Xuelin Bates
SCALE @ A1: 1 : 25

 

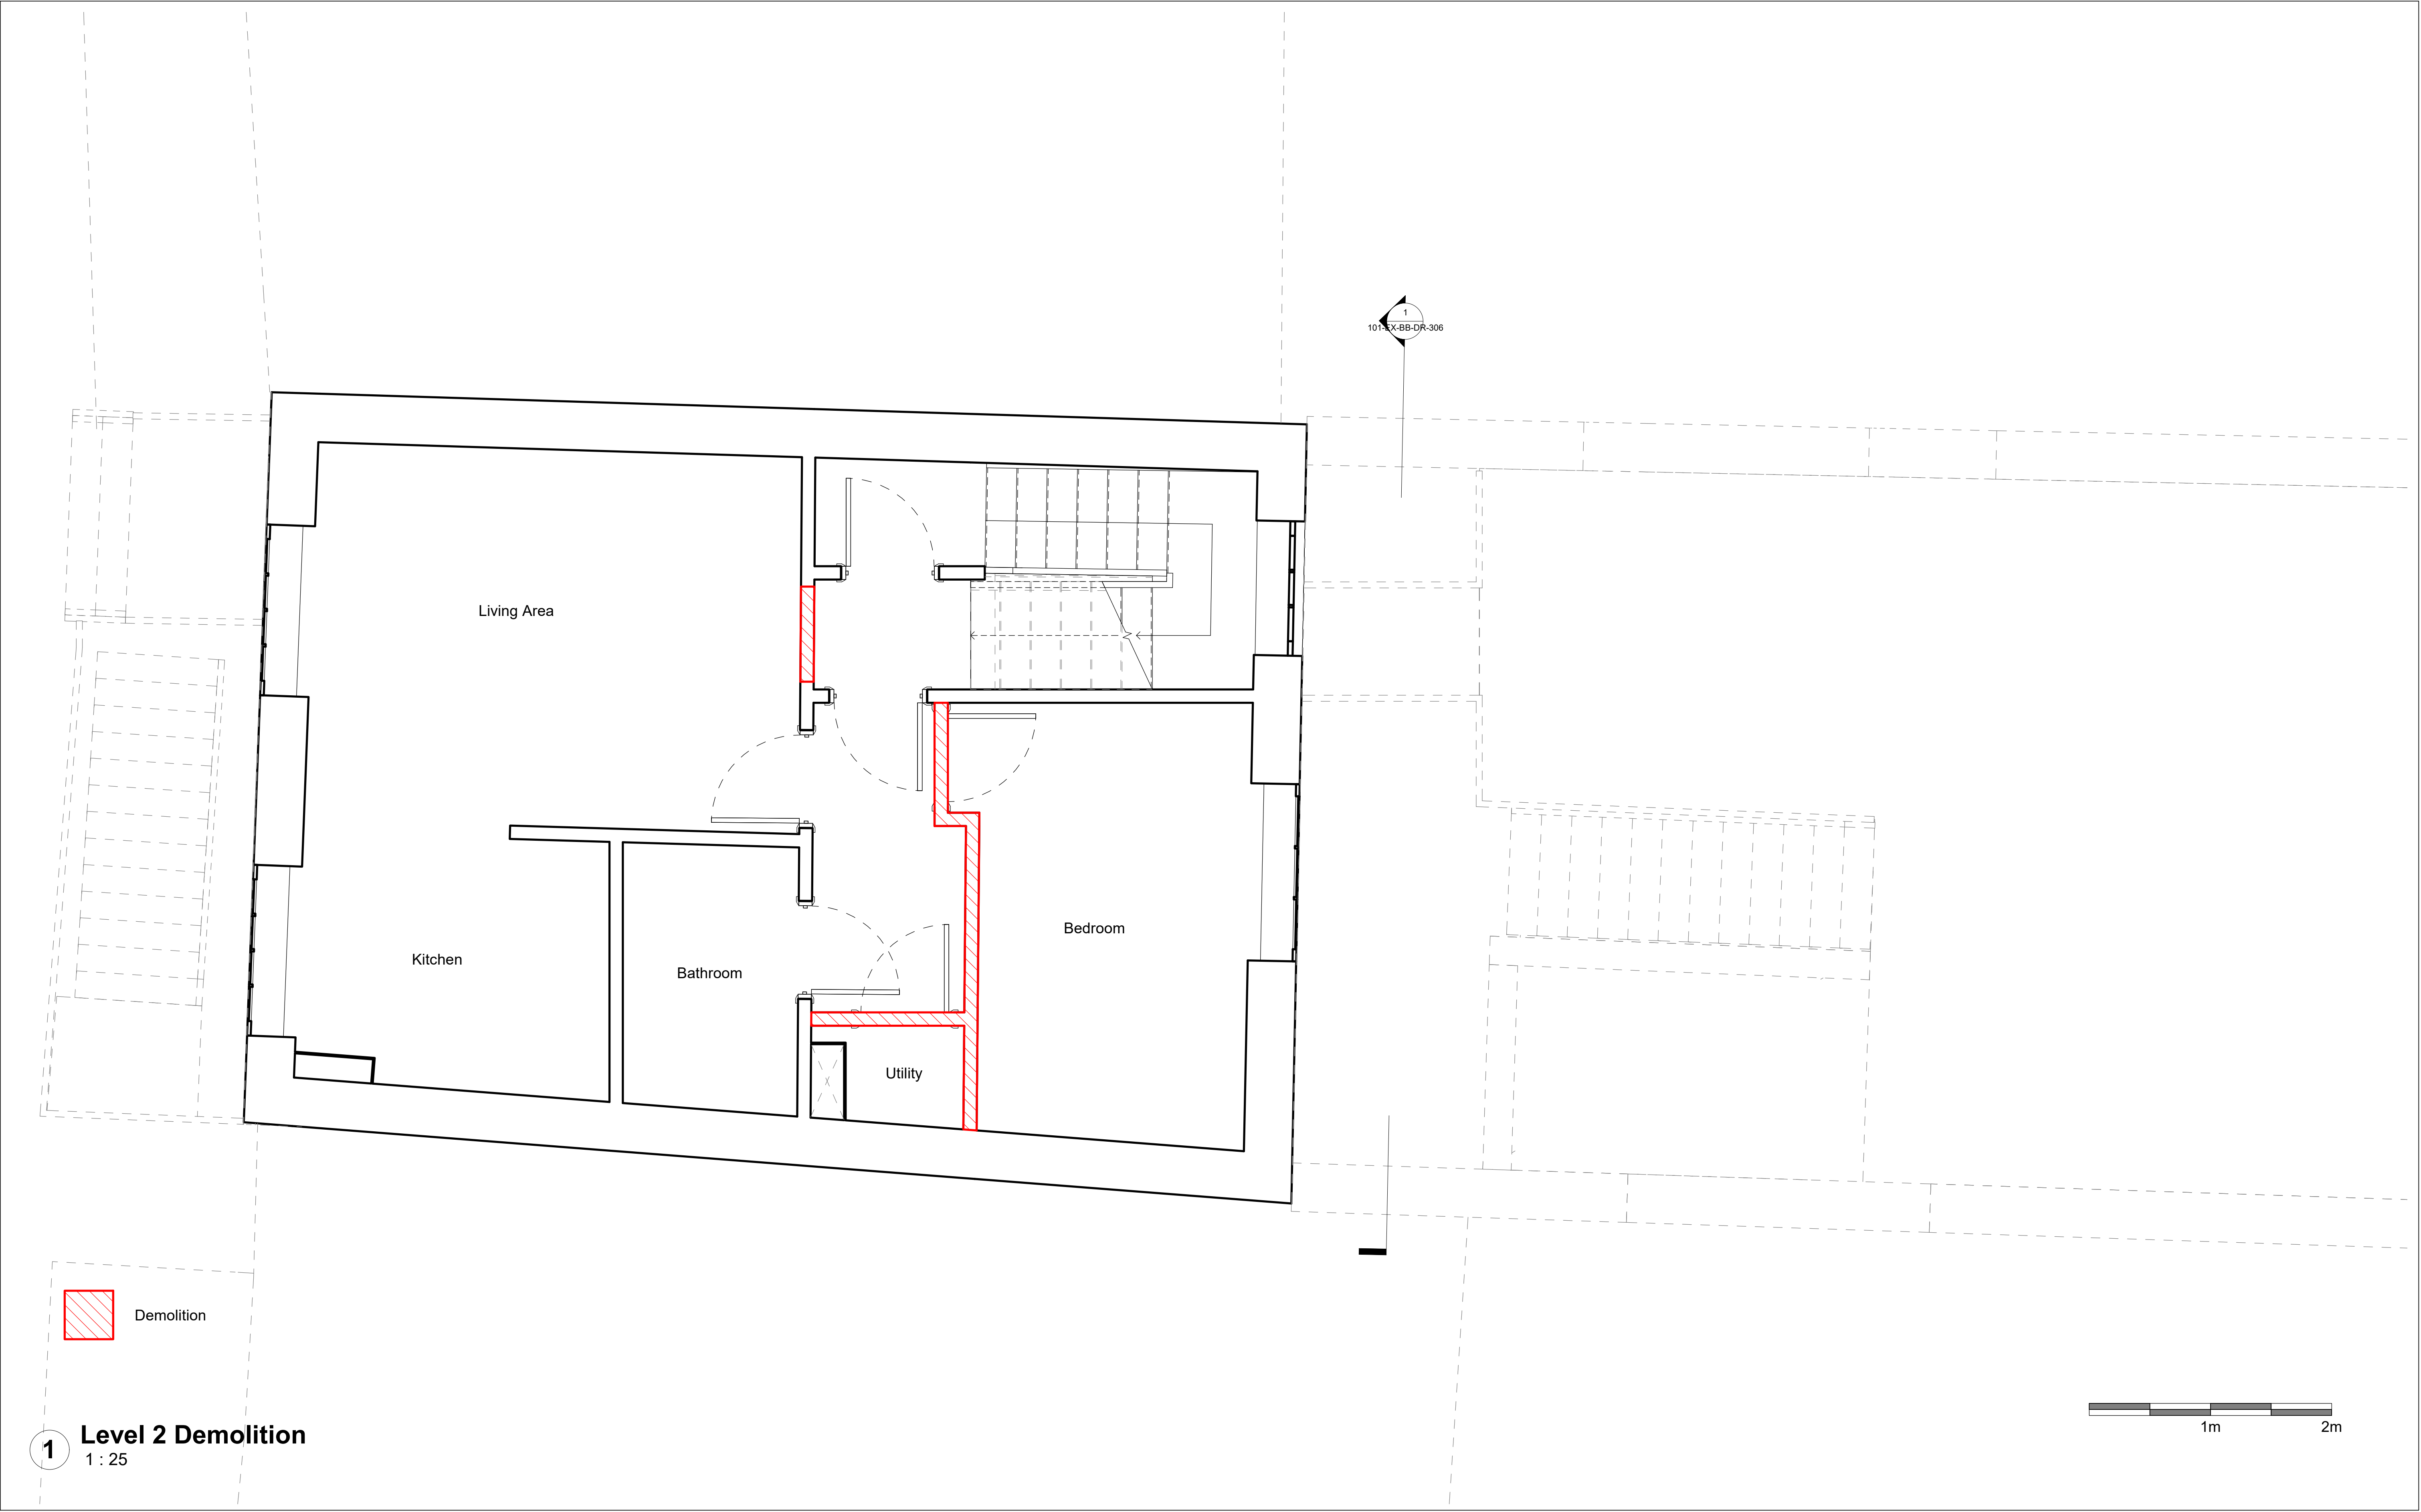


Do not scale from the drawing. All dimensions to be verified on site by contractor prior to commencement of any shop drawings and any works on site. Report all discrepancies to the Architect immediately. This drawing is to read in conjunction with all related consultant/engineers drawings and all other relevant information.	REV	DATE	DESCRIPTION	CKD	REV	DATE	DESCRIPTION	CKD
	P1	04/11/21		KAS				

KAS Architects Ltd.
2 Lord Cameron House
London NW3 7SU
07791420636
info@kasarchitects.com

KAS JOB NO: 101

21 Mornington Crescent
Second Floor Demolition
101-EX-BB-DR-304

Client: Xuelin Bates
SCALE @ A1: 1 : 25

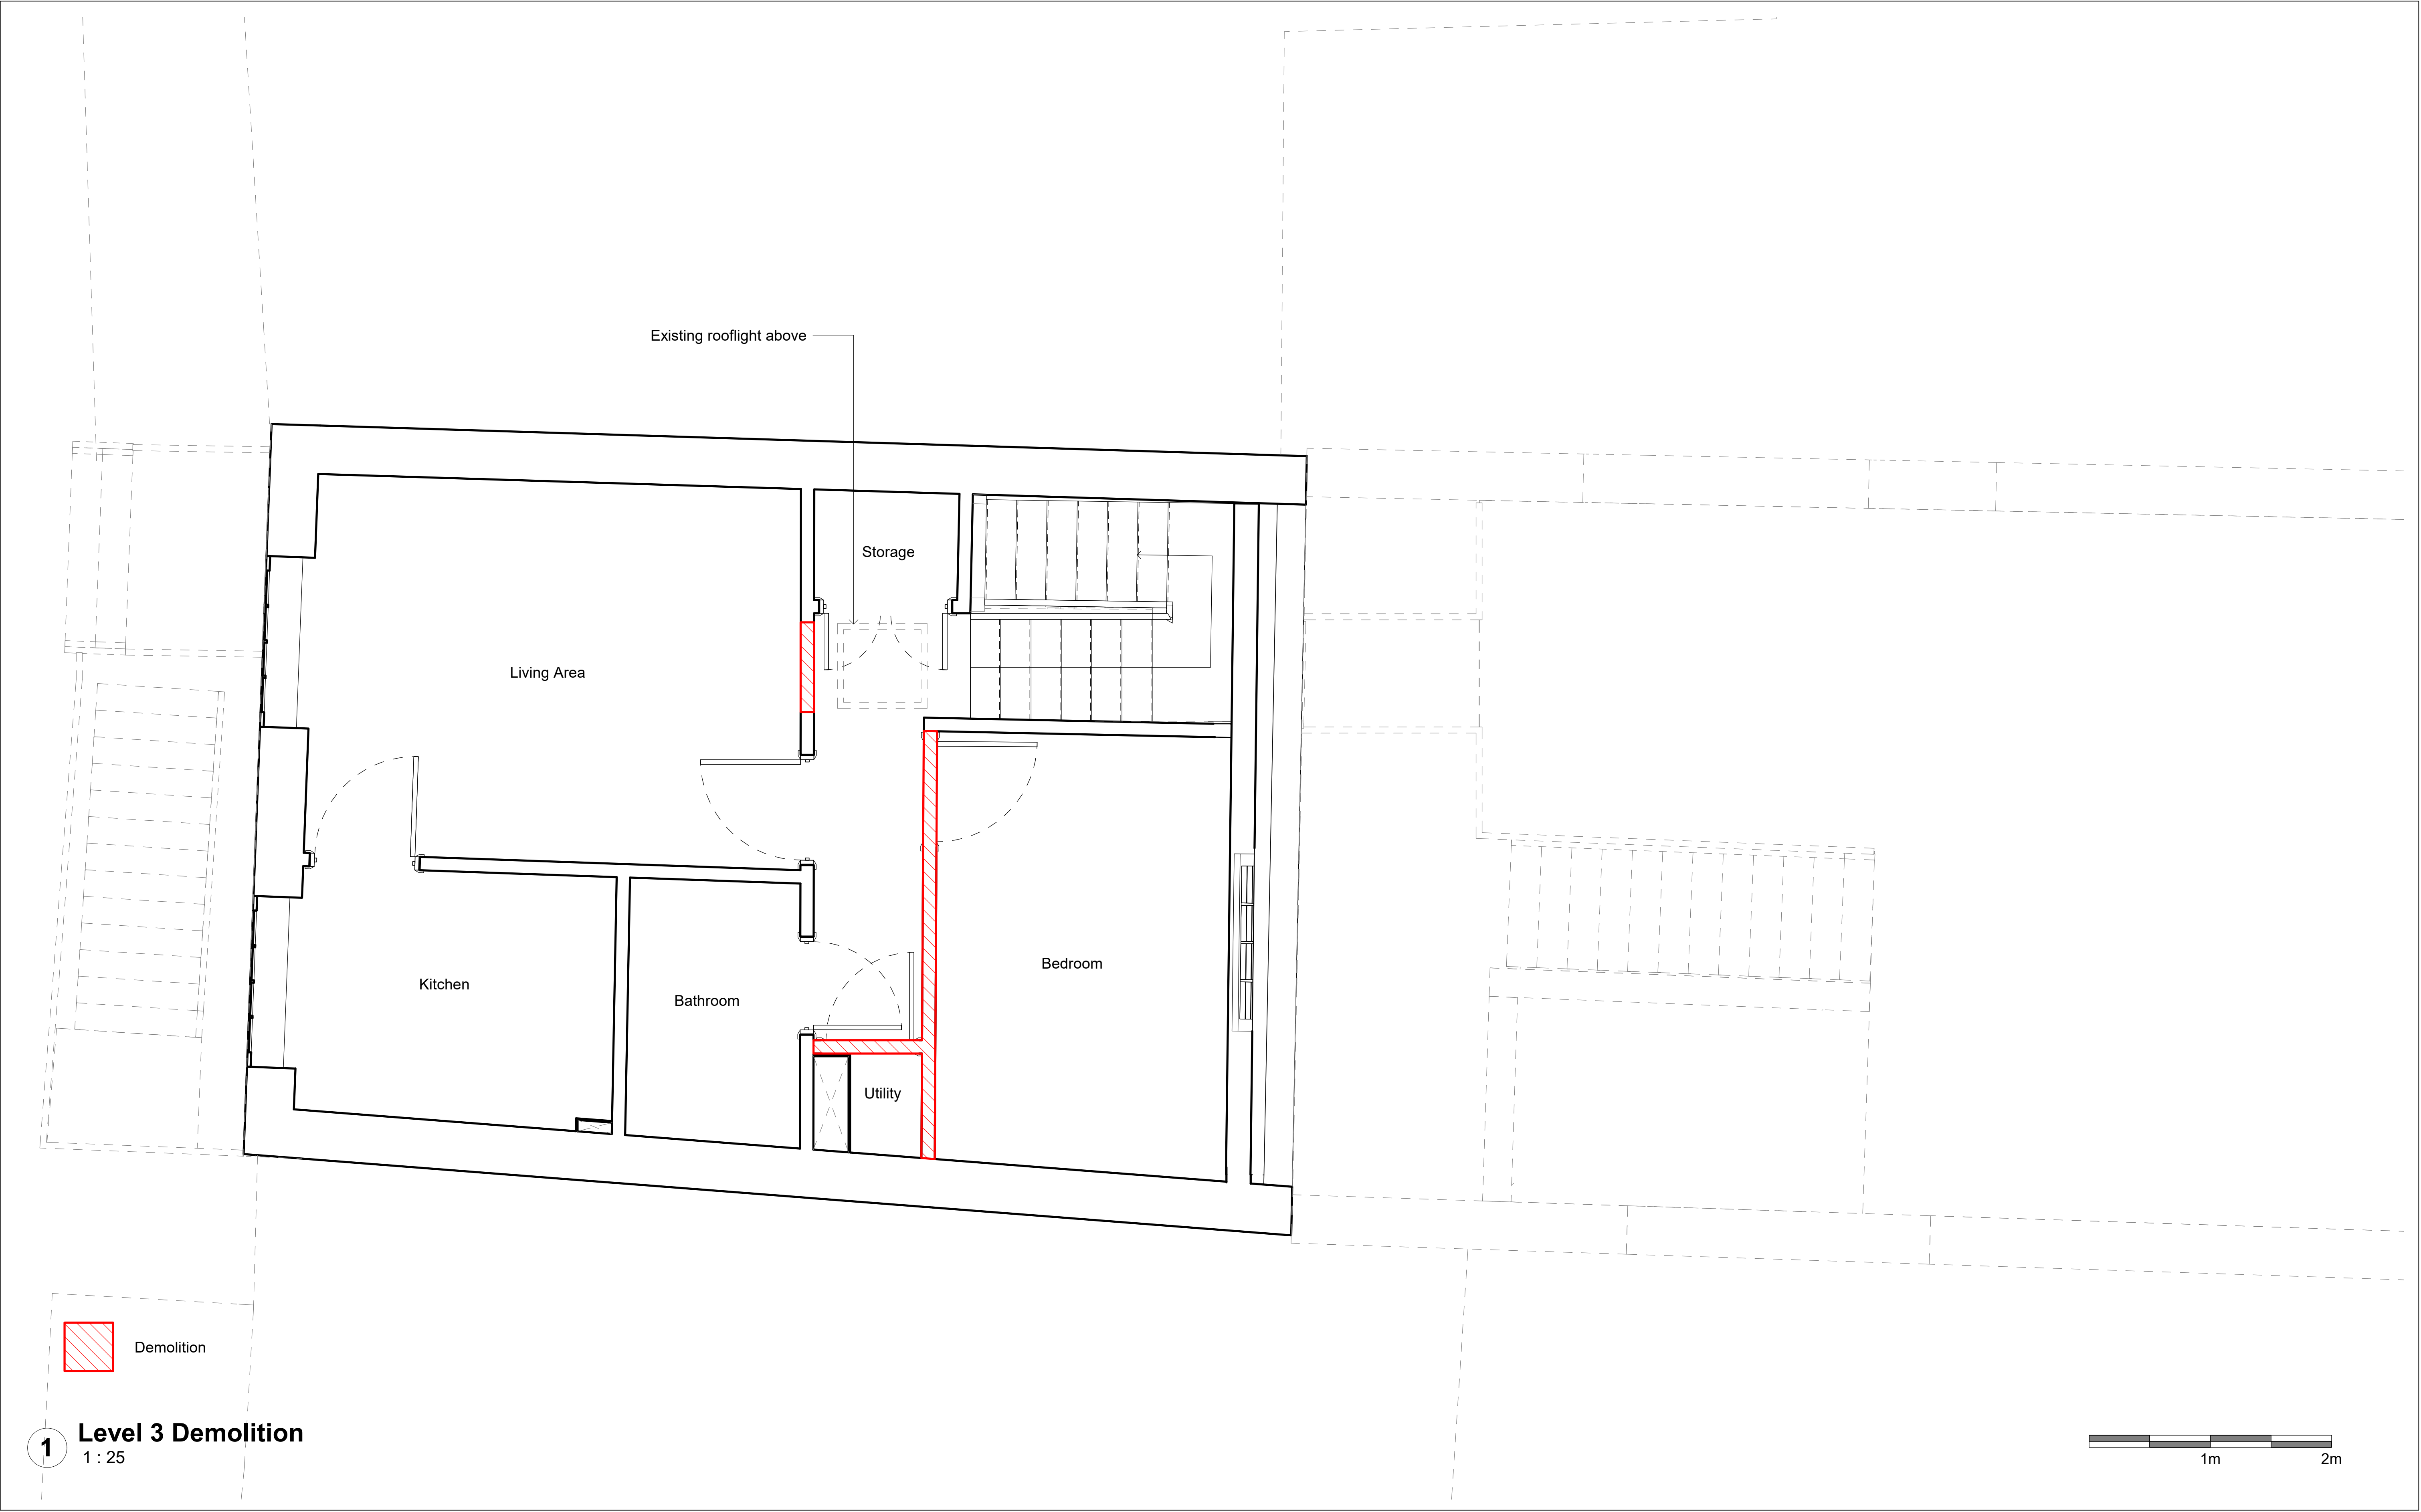

Do not scale from the drawing. All dimensions to be verified on site by contractor prior to commencement of any shop drawings and any works on site. Report all discrepancies to the Architect immediately.

This drawing is to read in conjunction with all related consultant/engineers drawings and all other relevant information.

REV	DATE	DESCRIPTION	CKD
P1	04/11/21		KAS

REV	DATE	DESCRIPTION	CKD


KAS Architects Ltd.
2 Lord Cameron House
London NW3 7SU
07791420636
info@kasarchitects.com

telephone
email

KAS JOB NO: 101

21 Morningson Crescent
Third Floor Demolition
101-EX-BB-DR-305

Client: Xuelin Bates
SCALE @ A1: 1 : 25

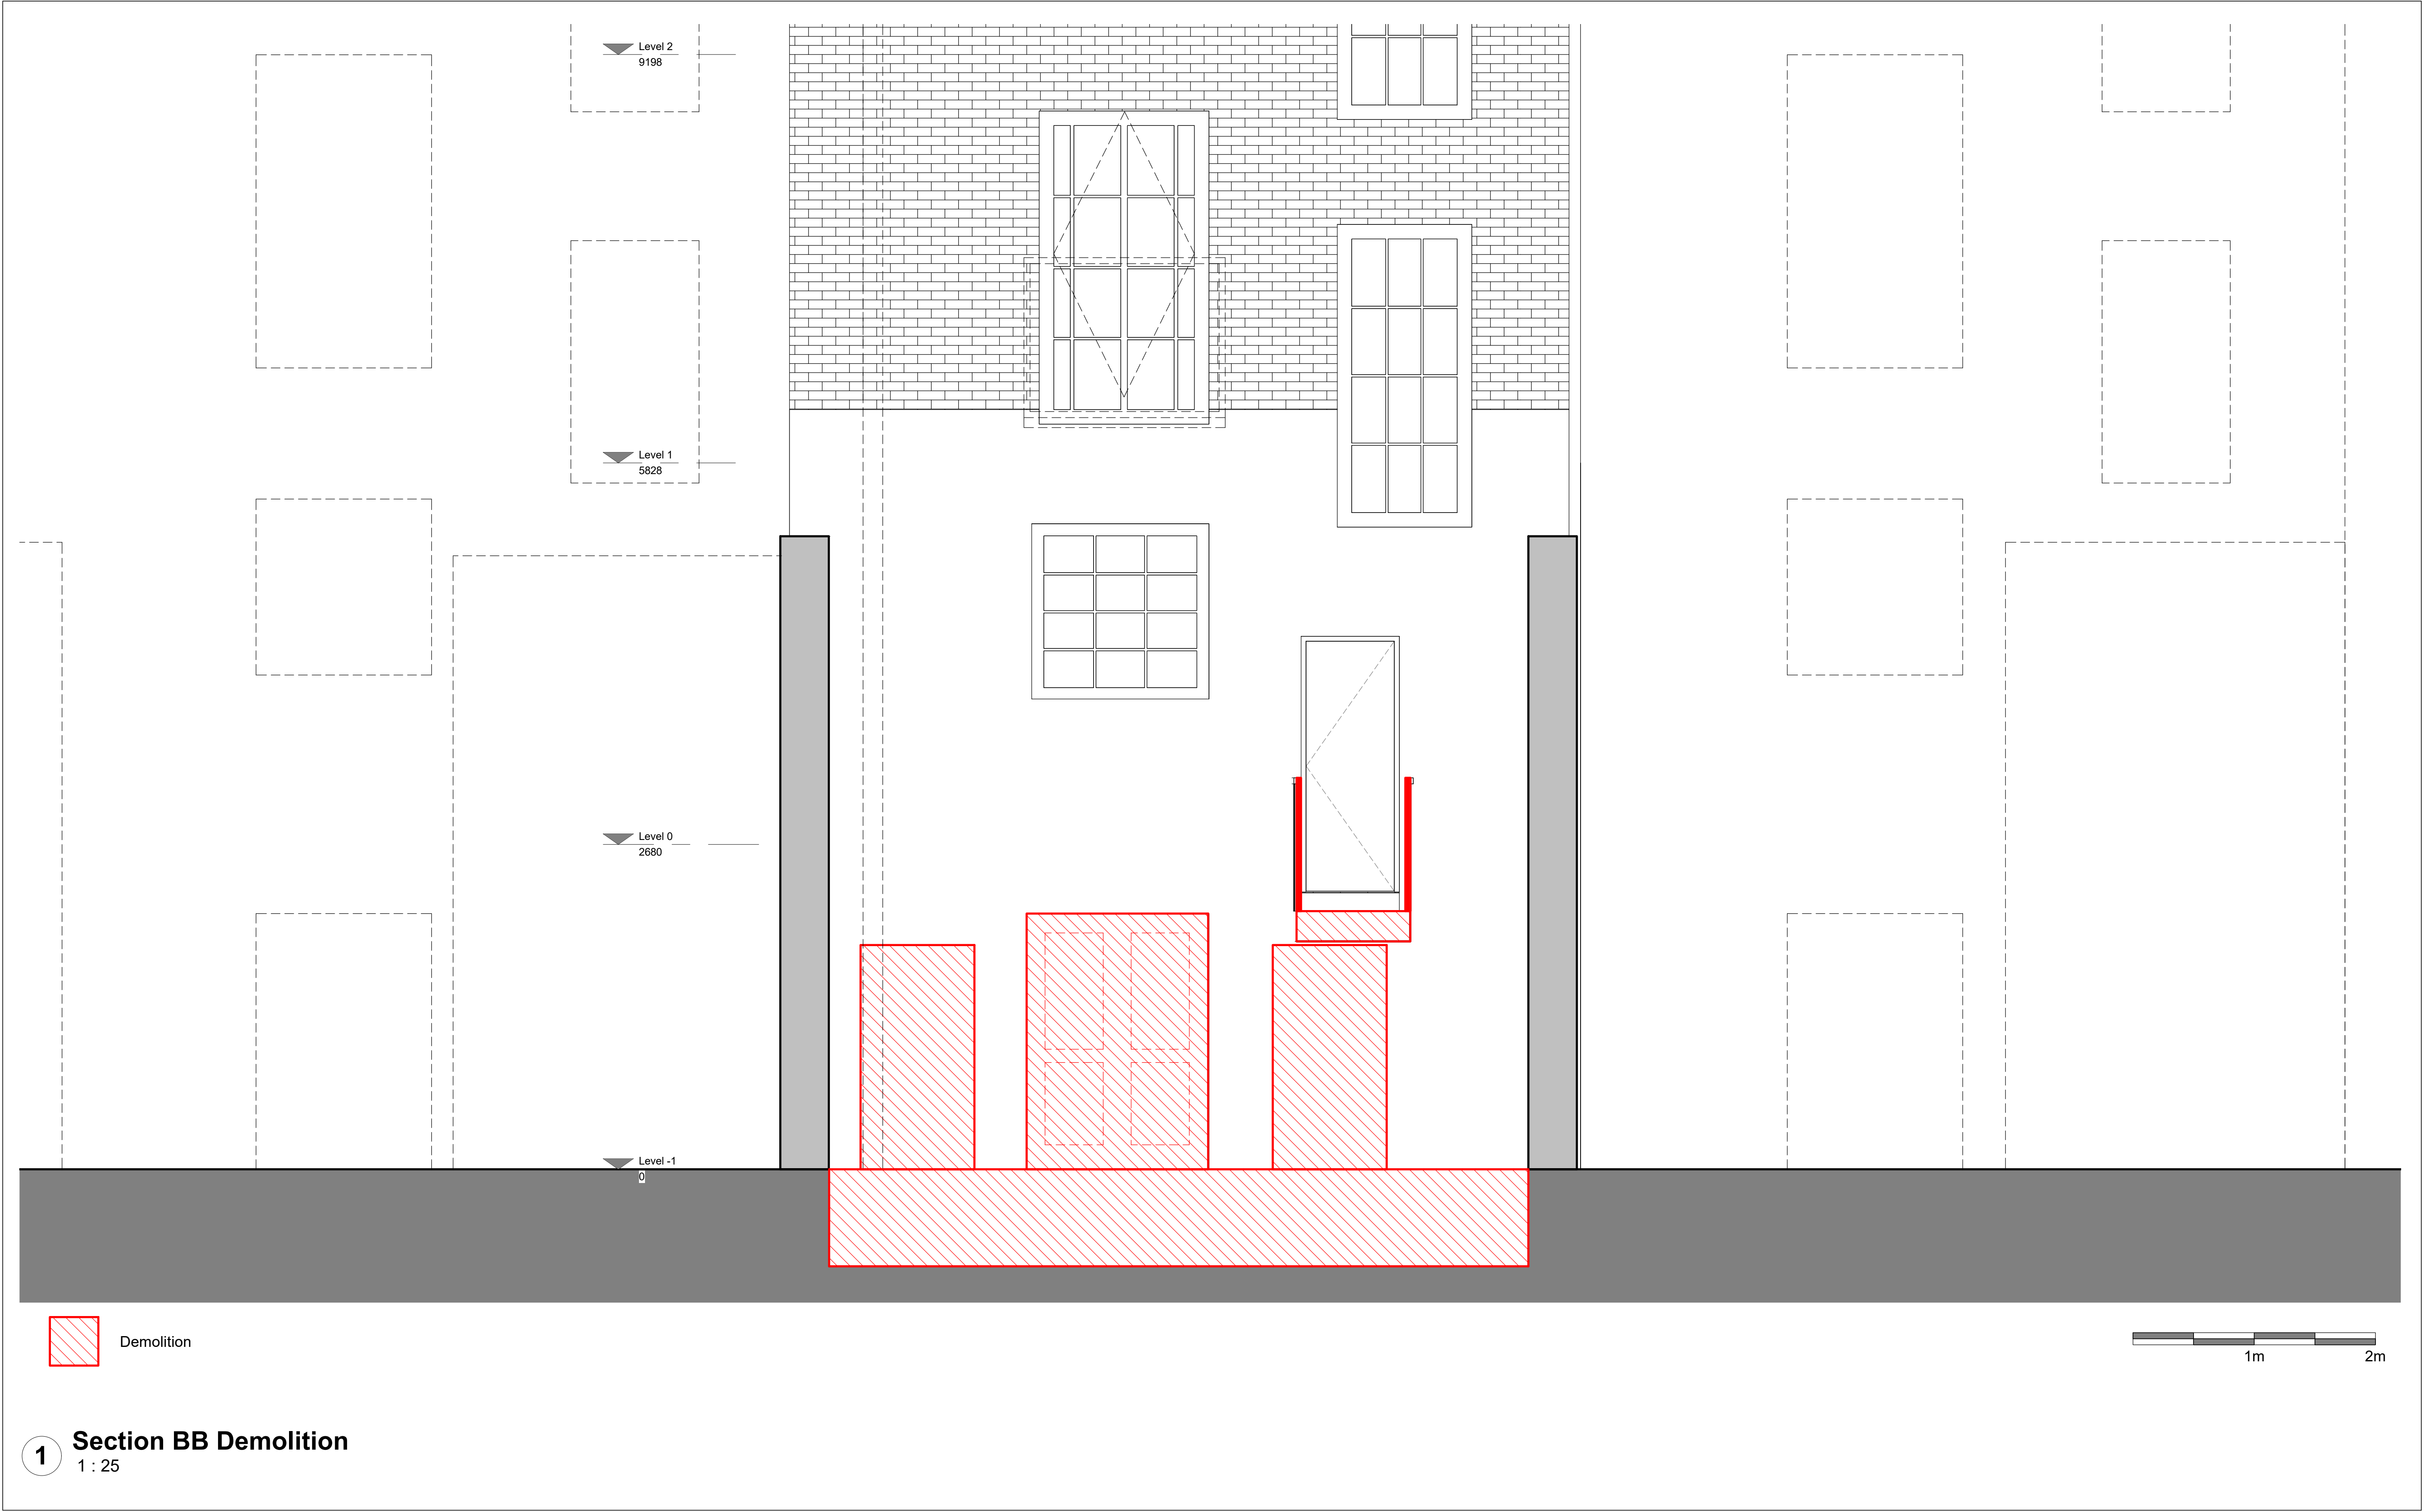

Do not scale from the drawing. All dimensions to be verified on site by contractor prior to commencement of any shop drawings and any works on site. Report all discrepancies to the Architect immediately.

This drawing is to read in conjunction with all related consultant/engineers drawings and all other relevant information.

REV	DATE	DESCRIPTION	CKD
P1	04/11/21		KAS

REV	DATE	DESCRIPTION	CKD

telephone
email

KAS Architects Ltd.
2 Lord Cameron House
London NW3 7SU
07791420636
info@kasarchitects.com
KAS JOB NO: 101

21 Mornington Crescent
Section BB Demolition
101-EX-BB-DR-306
Client: Xuelin Bates
SCALE @ A1: 1 : 25

