



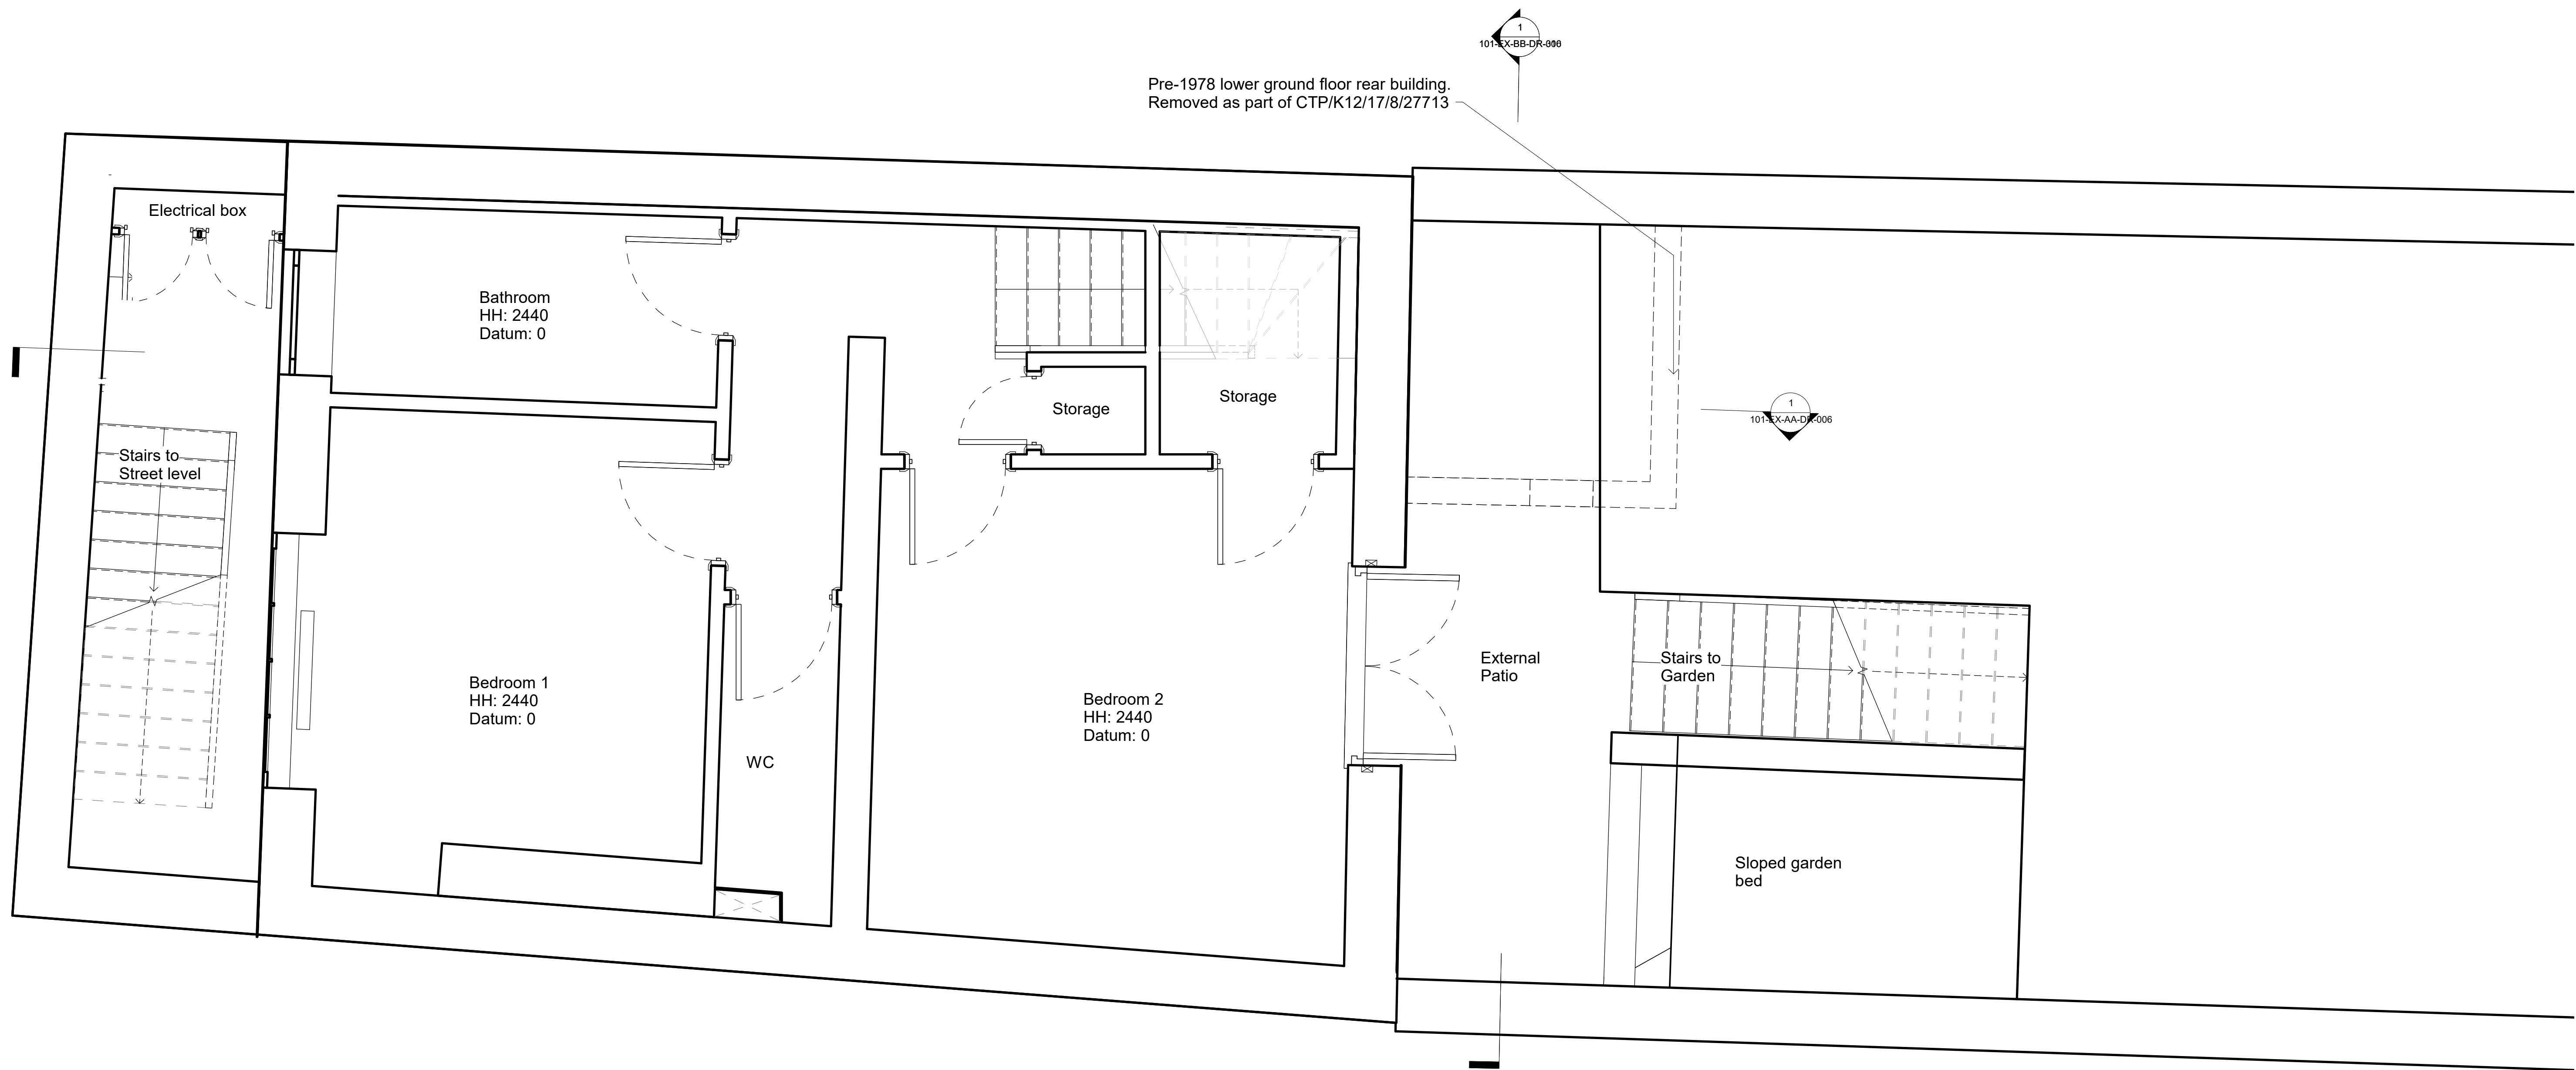

1 Level -1
1 : 25

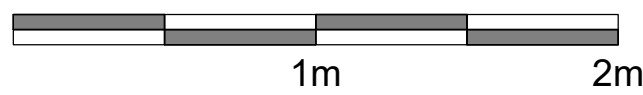

Do not scale from the drawing. All dimensions to be verified on site by contractor prior to commencement of any shop drawings and any works on site. Report all discrepancies to the Architect immediately.

This drawing is to read in conjunction with all related consultant/engineers drawings and all other relevant information.

REV	DATE	DESCRIPTION	CKD
P1	28/05/2021	Planning Issue	KAS
P2	04/11/2021	Scale bar added	KAS

REV	DATE	DESCRIPTION	CKD


telephone
email

KAS Architects Ltd.
2 Lord Cameron House
London NW3 7SU
07791420636
info@kasarchitects.com

KAS JOB NO: 101

21 Mornington Crescent
Existing Lower Ground Floor
101-EX-LG-DR-001

Client: Xuelin Bates
SCALE @ A1: 1 : 25

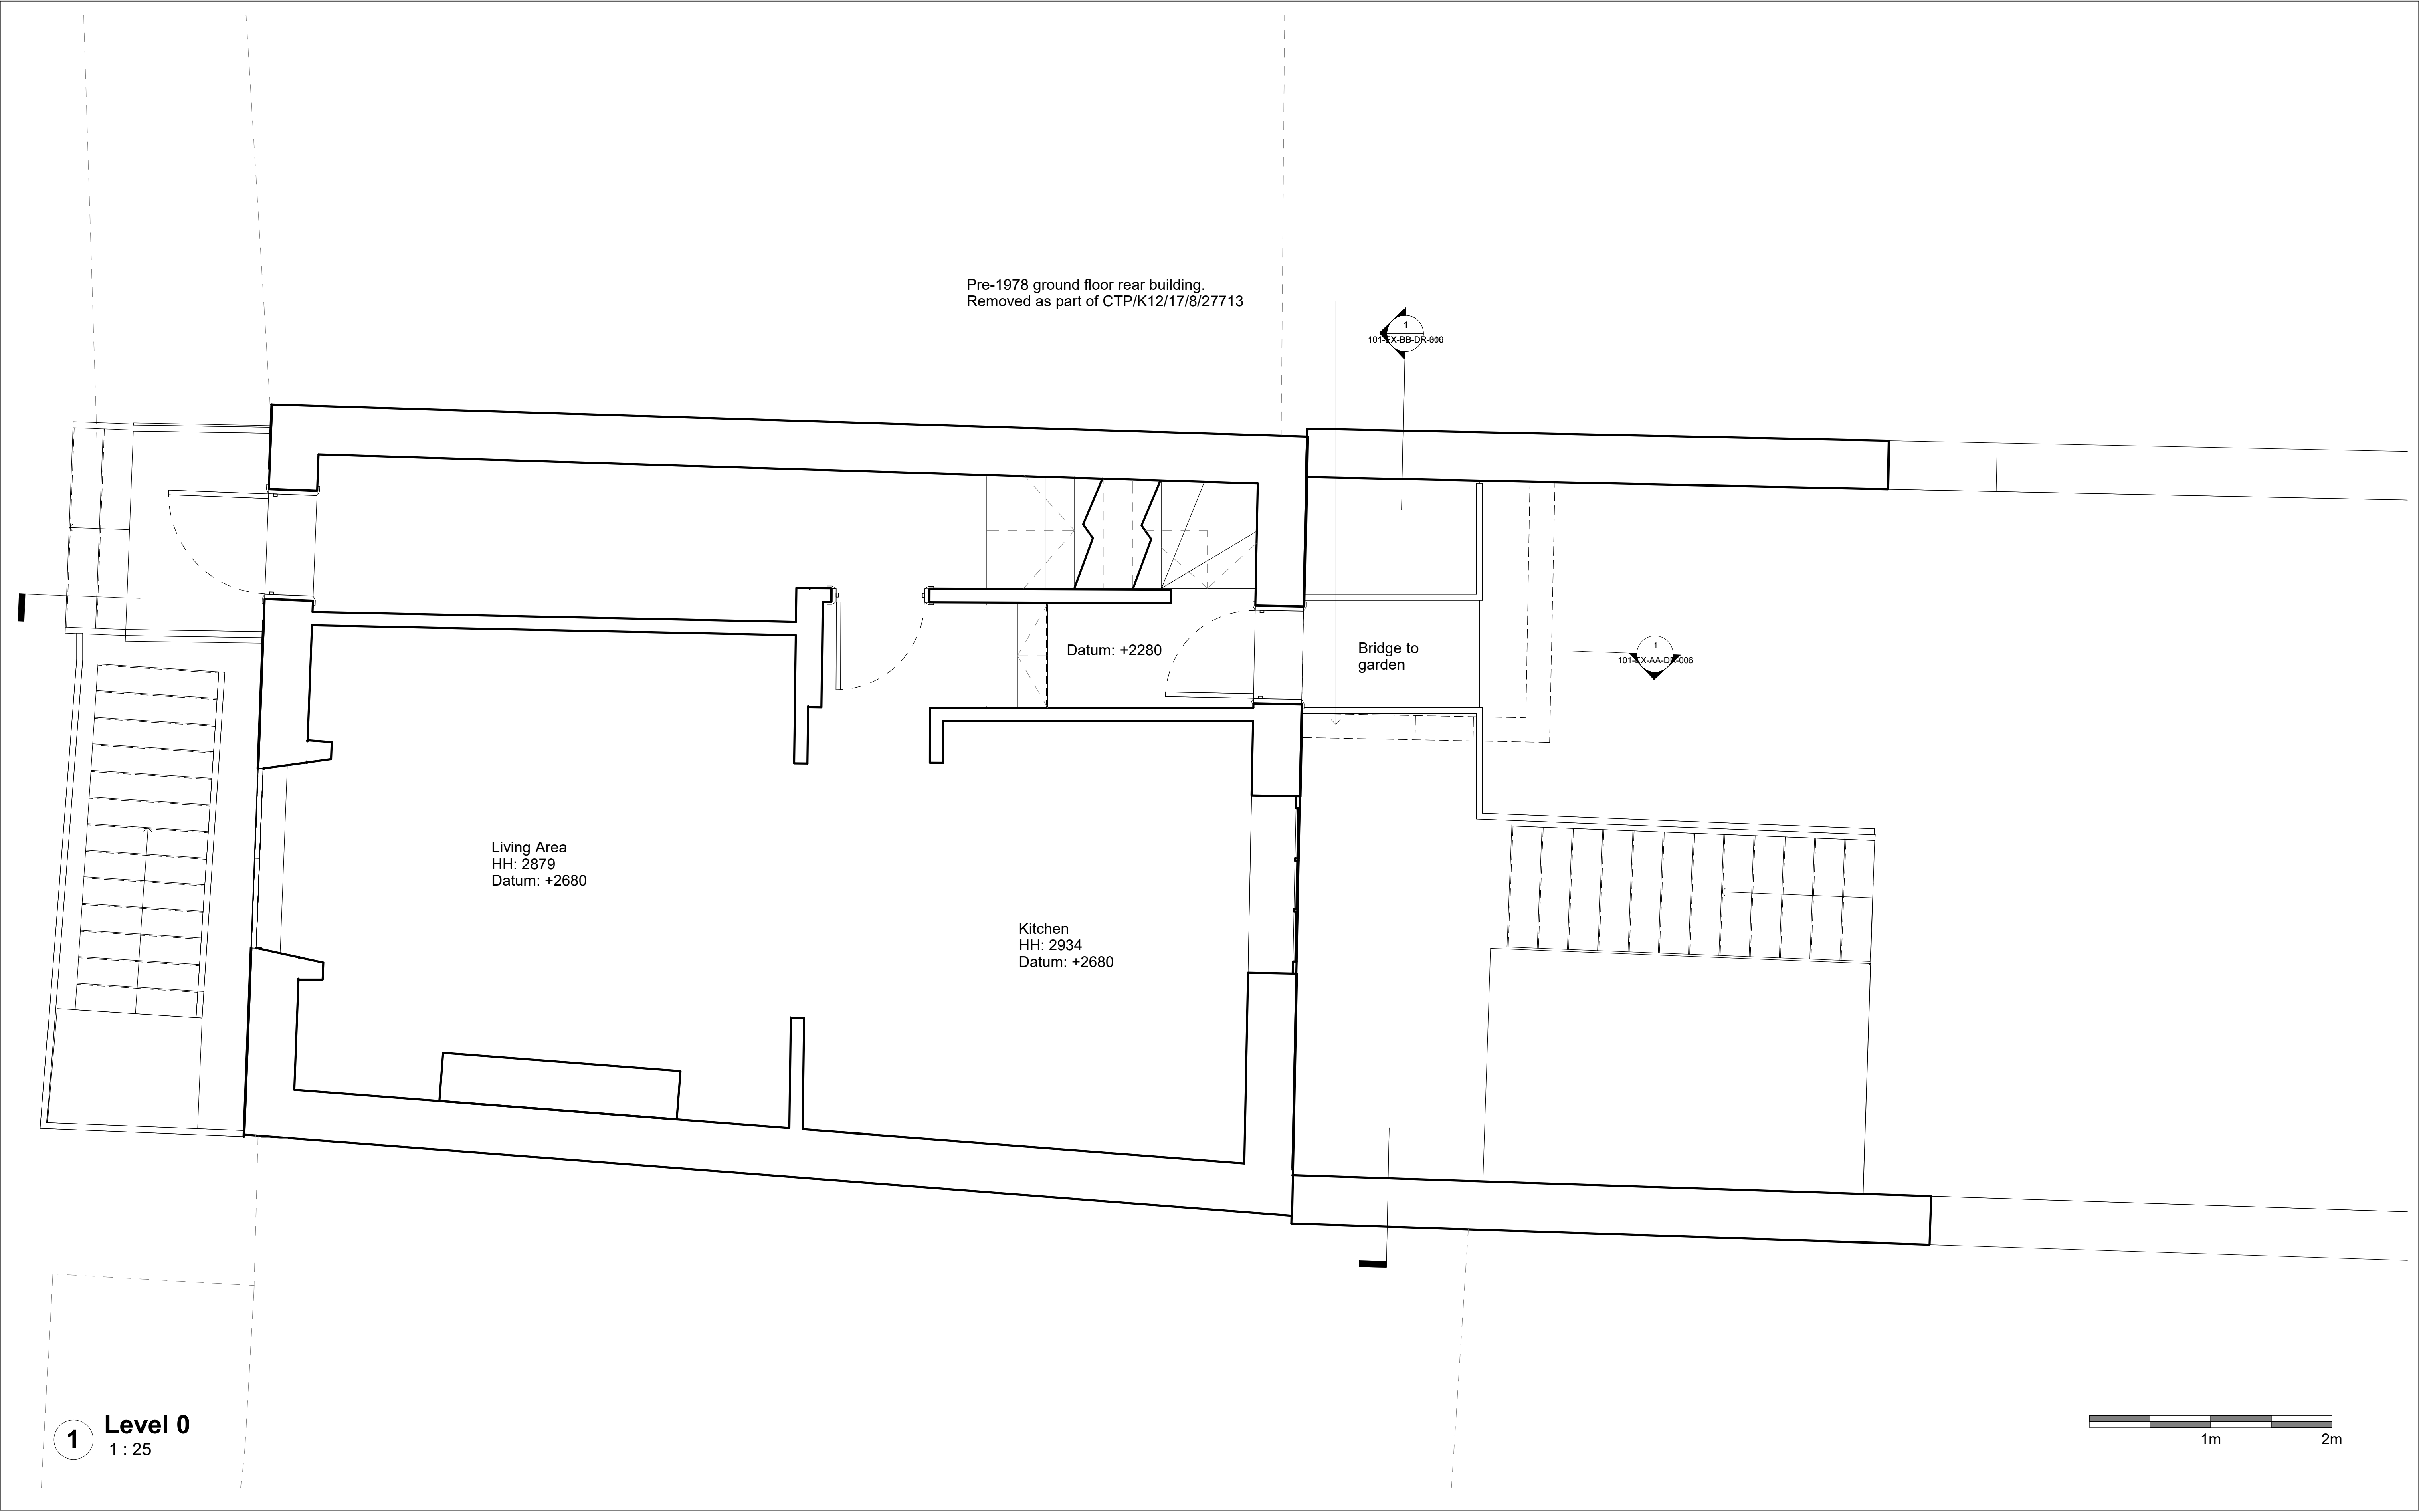

Do not scale from the drawing. All dimensions to be verified on site by contractor prior to commencement of any shop drawings and any works on site. Report all discrepancies to the Architect immediately.

This drawing is to read in conjunction with all related consultant/engineers drawings and all other relevant information.

REV	DATE	DESCRIPTION	CKD
P1	28/05/2021	Planning Issue	KAS
P2	04/11/2021	Scale bar added	KAS

REV	DATE	DESCRIPTION	CKD

telephone
email

KAS Architects Ltd.

2 Lord Cameron House
London NW3 7SU
07791420636
info@kasarchitects.com

KAS JOB NO: 101


21 Mornington Crescent

Existing Ground Floor

101-EX-GF-DR-002

Client: Xuelin Bates

SCALE @ A1: 1 : 25

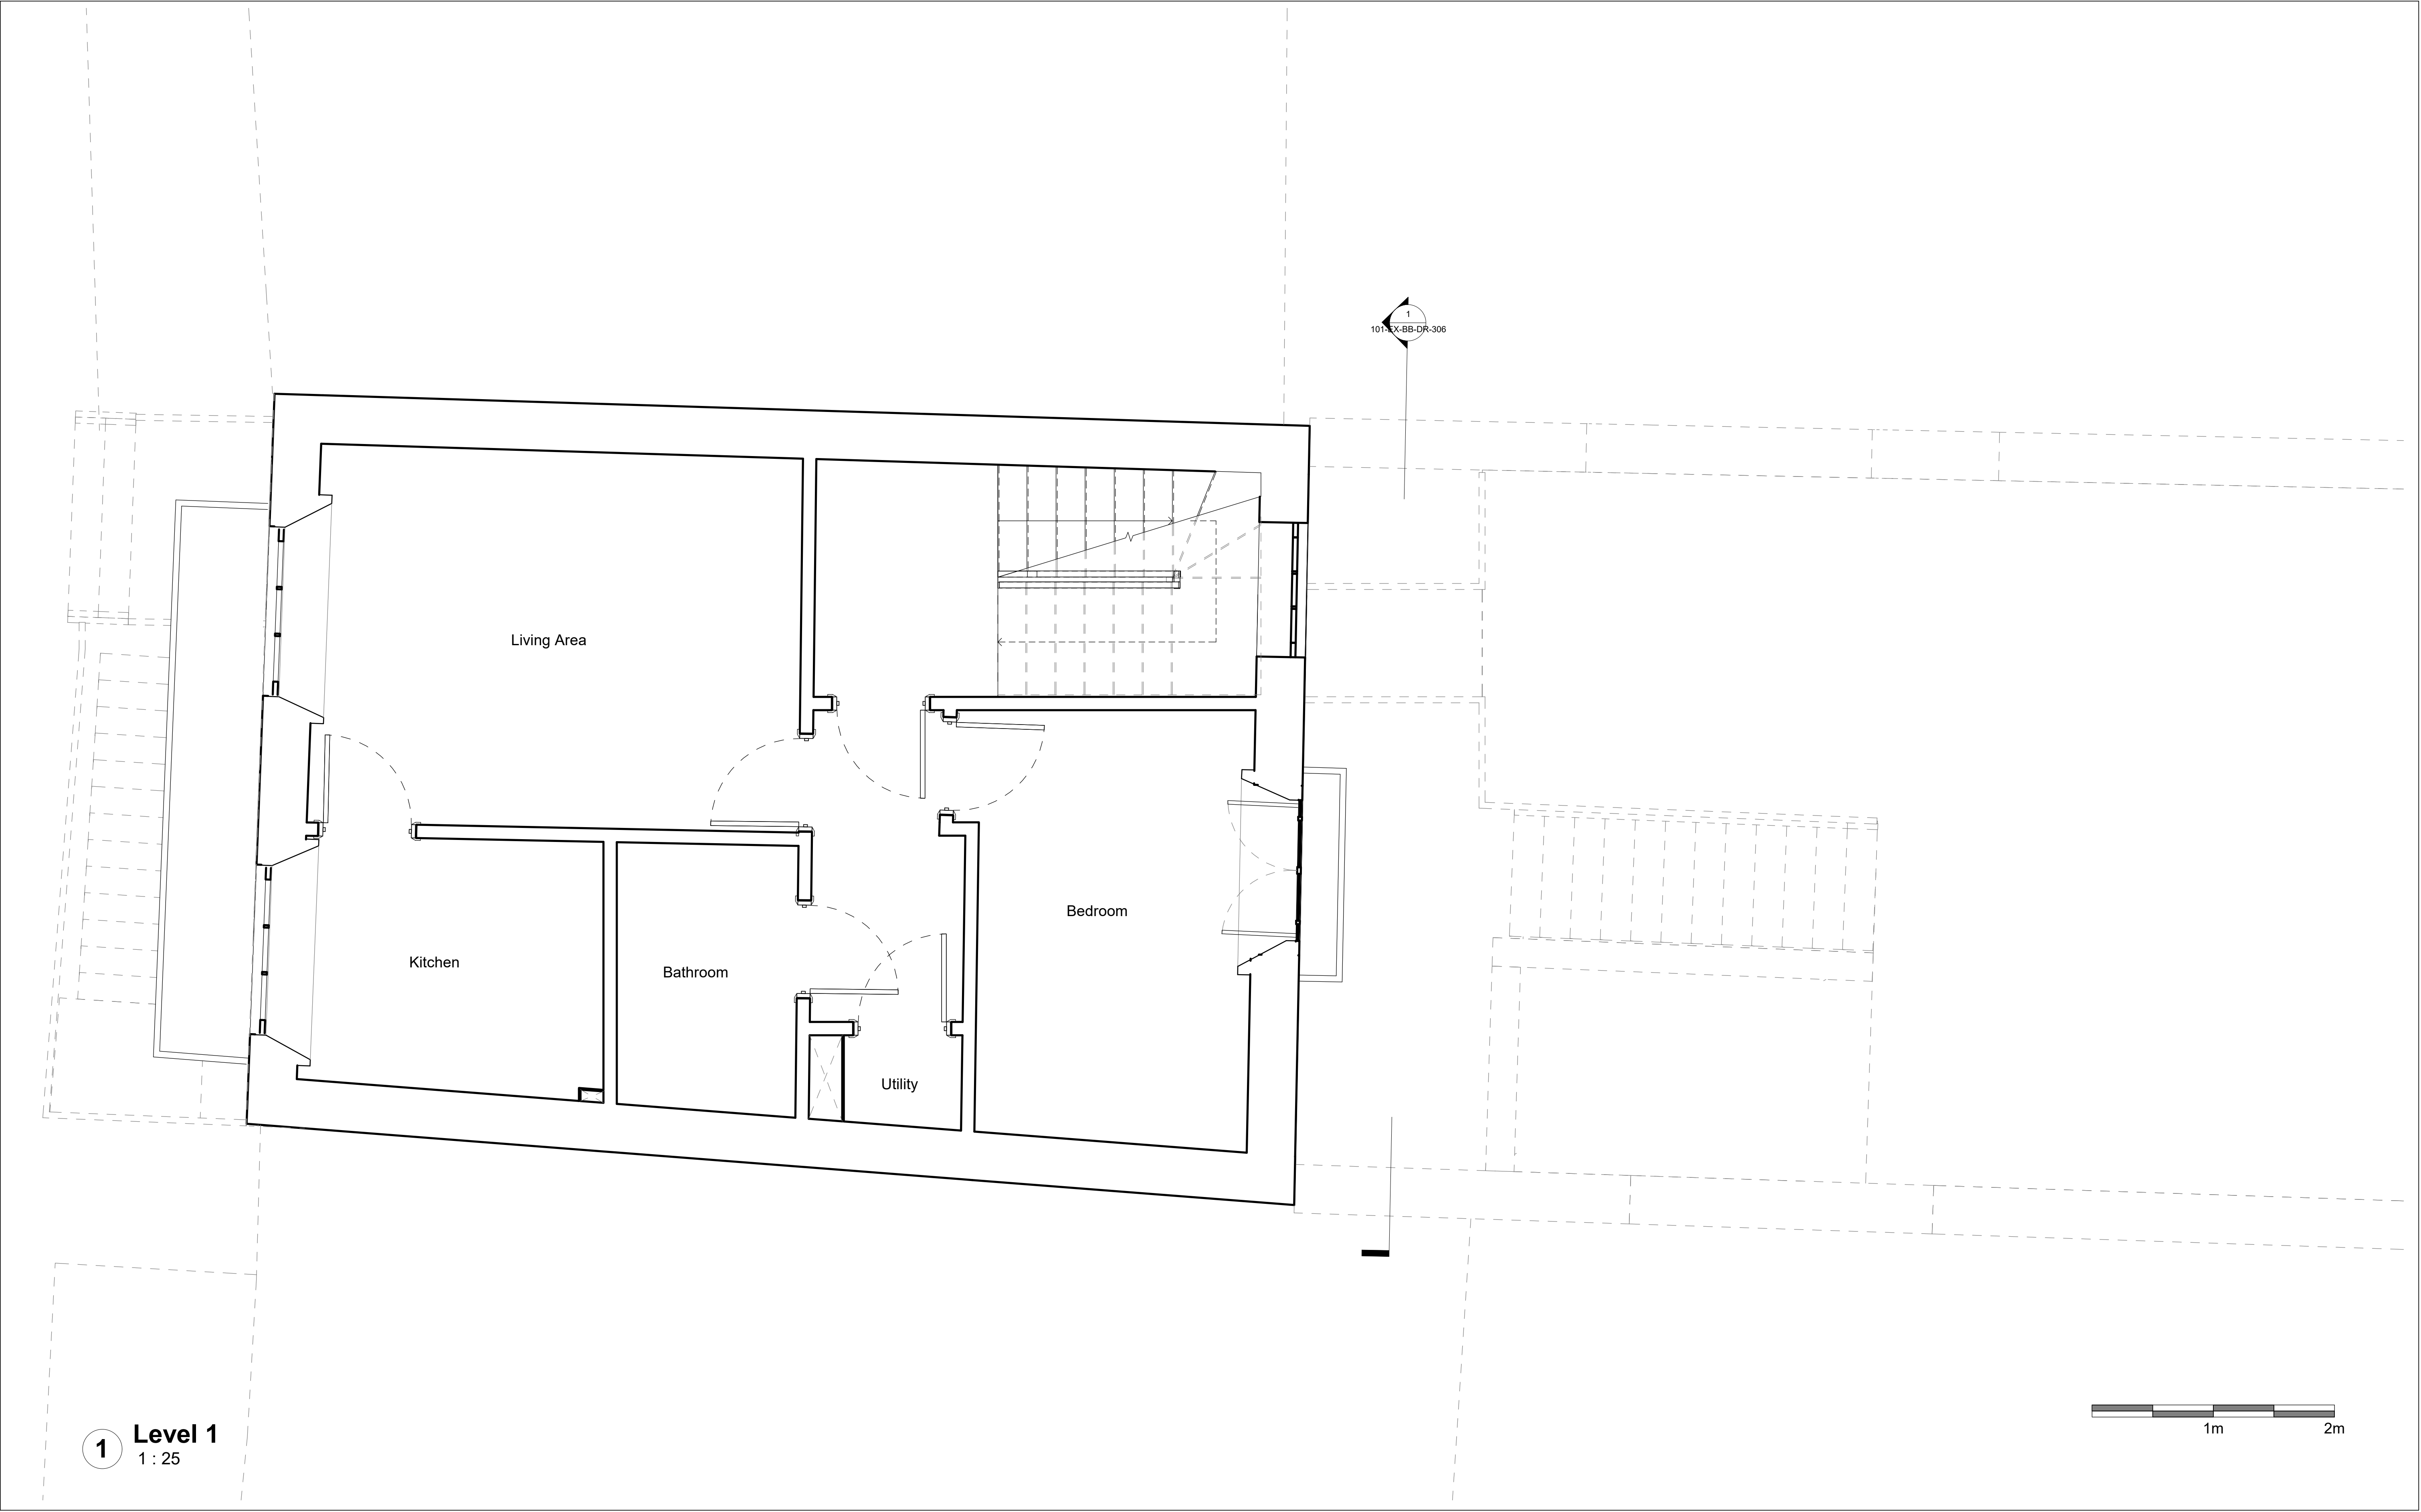

1 Level 1
1 : 25

Do not scale from the drawing. All dimensions to be verified on site by contractor prior to commencement of any shop drawings and any works on site. Report all discrepancies to the Architect immediately.

This drawing is to read in conjunction with all related consultant/engineers drawings and all other relevant information.

REV	DATE	DESCRIPTION	CKD
P1	28/05/2021	Planning Issue	KAS
P2	04/11/2021	Scale bar added	KAS

REV	DATE	DESCRIPTION	CKD

telephone
email

KAS Architects Ltd.

2 Lord Cameron House
London NW3 7SU
07791420636
info@kasarchitects.com

KAS JOB NO: 101


21 Mornington Crescent


Existing First Floor

101-EX-01-DR-003

Client: Xuelin Bates

SCALE @ A1: 1 : 25

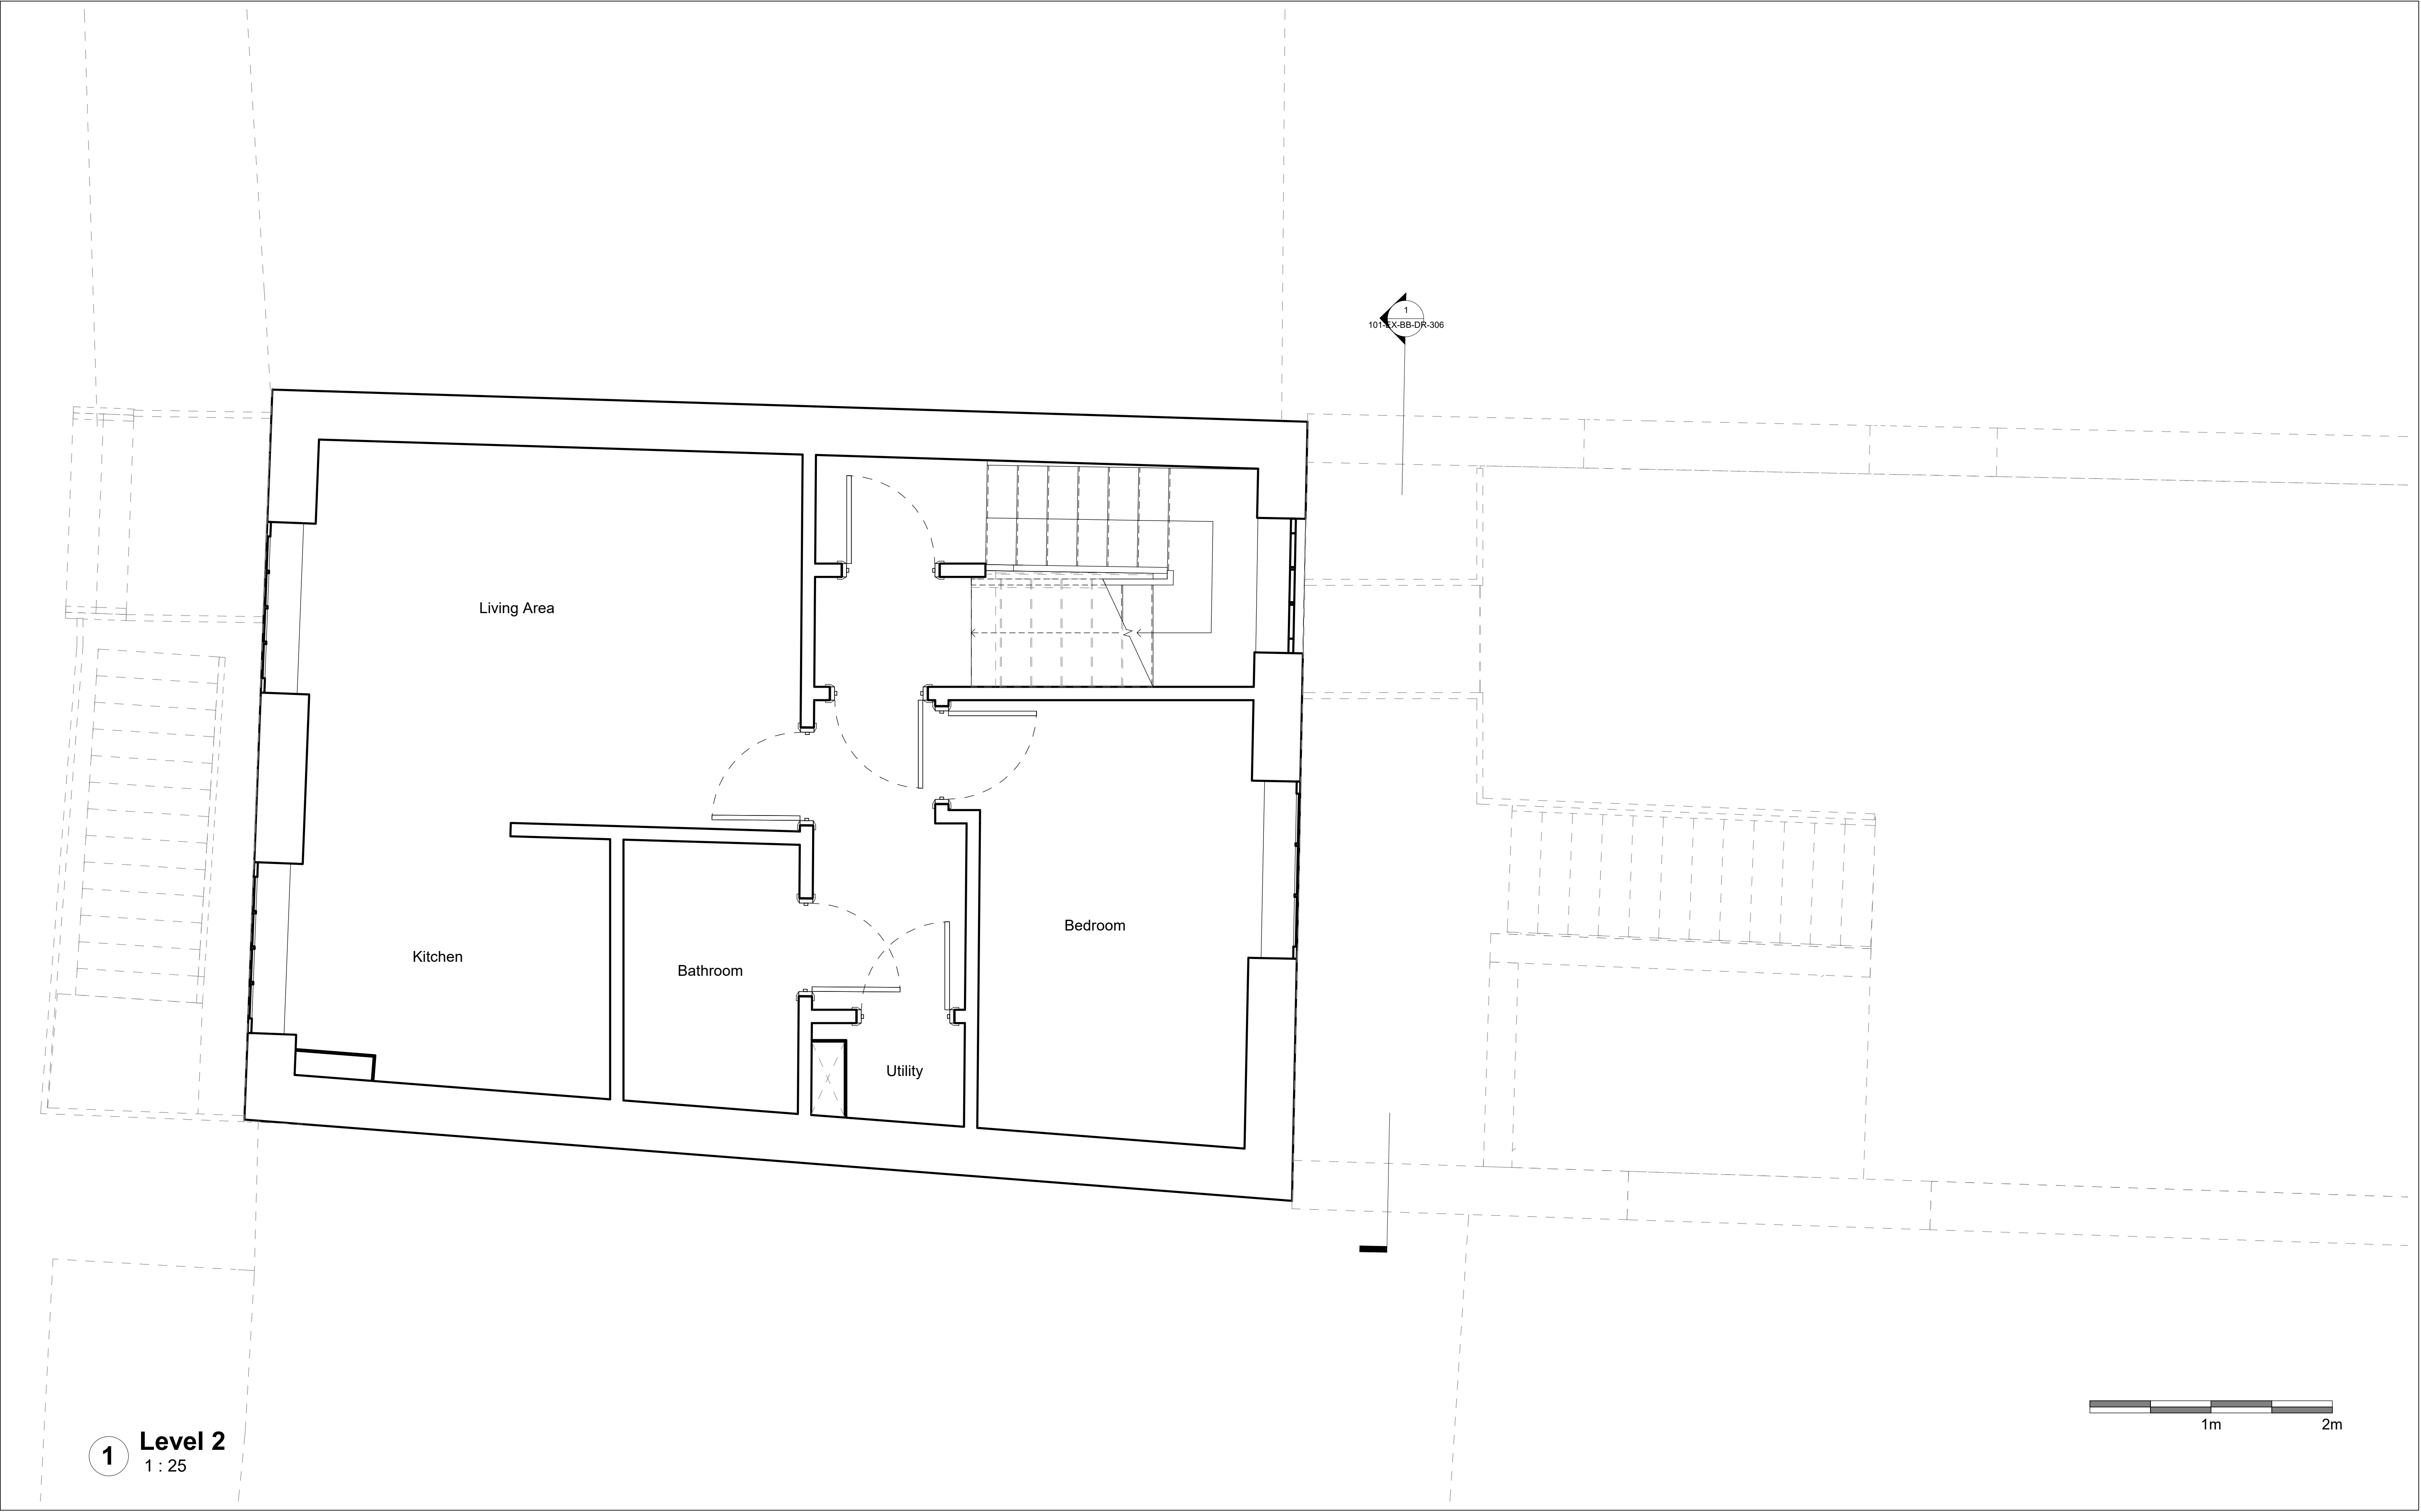

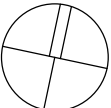

Do not scale from the drawing. All dimensions to be verified on site by contractor prior to commencement of any shop drawings and any works on site. Report all discrepancies to the Architect immediately.

This drawing is to read in conjunction with all related consultant/engineers drawings and all other relevant information.

REV	DATE	DESCRIPTION	CKD
P1	28/05/2021	Planning Issue	KAS
P2	04/11/2021	Scale bar added	KAS

REV	DATE	DESCRIPTION	CKD

telephone
email

KAS Architects Ltd.

2 Lord Cameron House
London NW3 7SU
07791420636
info@kasarchitects.com

KAS JOB NO: 101


21 Mornington Crescent

Existing Second Floor

101-EX-02-DR-004

Client: Xuelin Bates

SCALE @ A1: 1 : 25

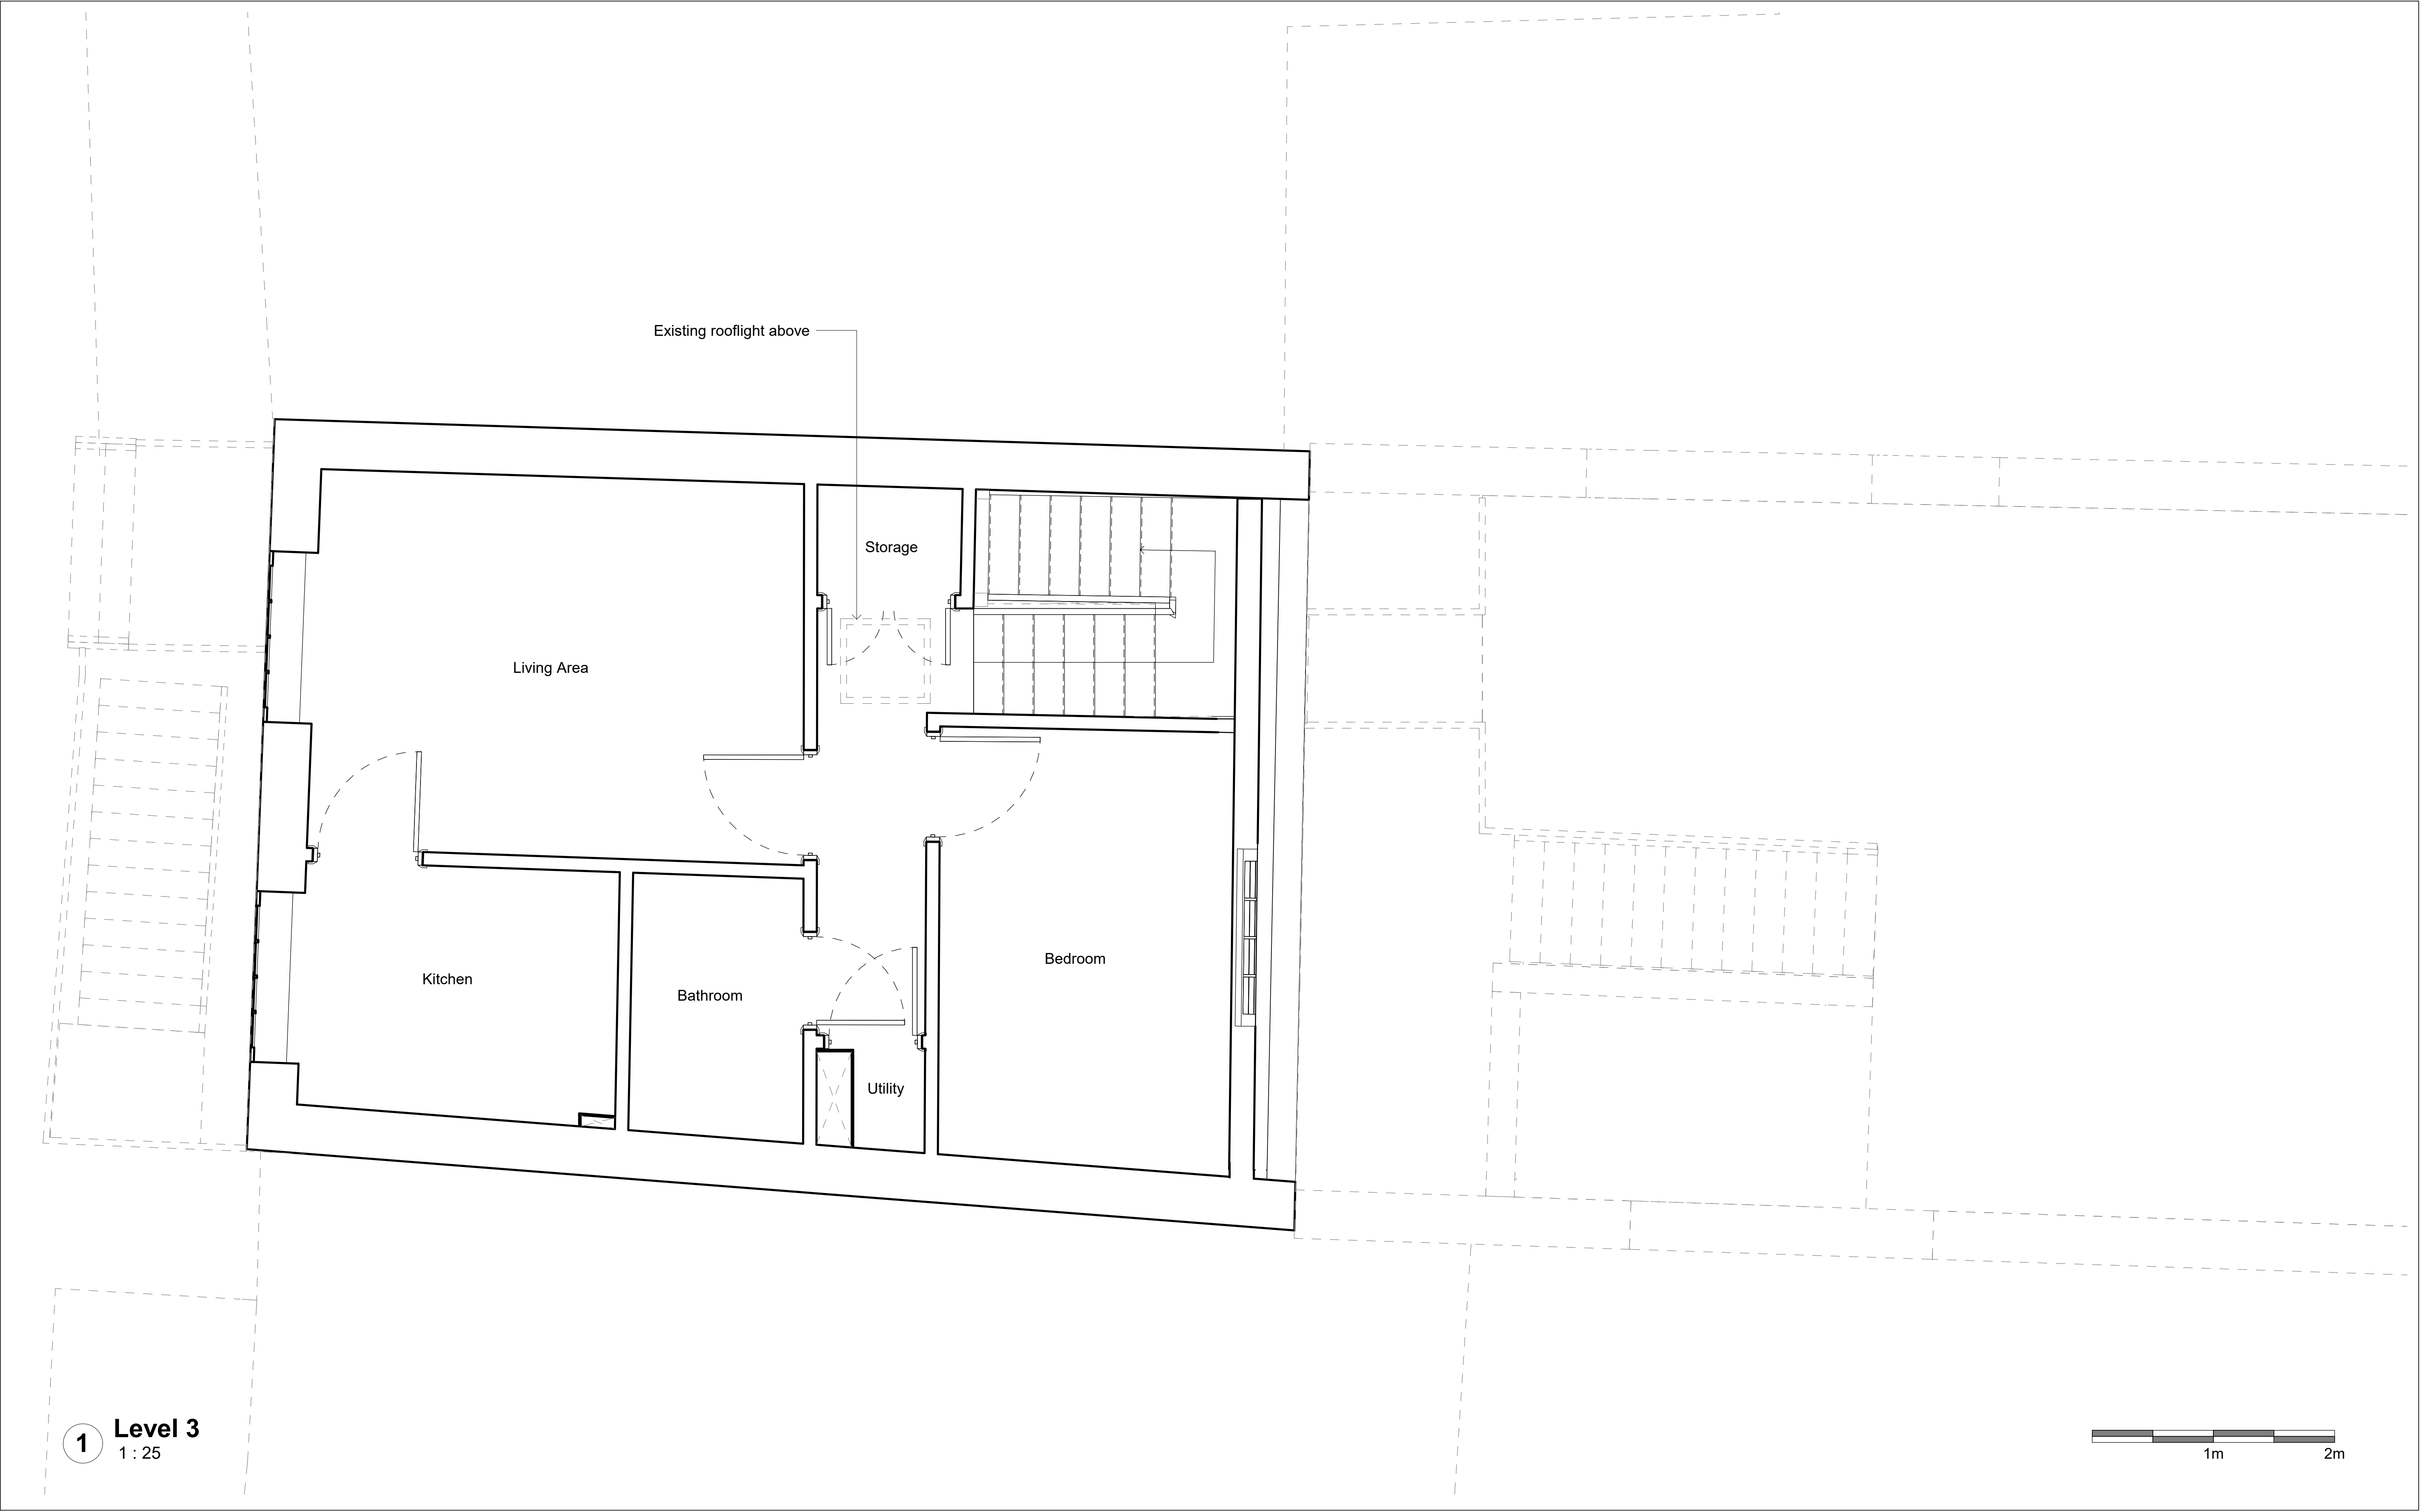

Do not scale from the drawing. All dimensions to be verified on site by contractor prior to commencement of any shop drawings and any works on site. Report all discrepancies to the Architect immediately.

This drawing is to read in conjunction with all related consultant/engineers drawings and all other relevant information.

REV	DATE	DESCRIPTION	CKD
P1	28/05/2021	Planning Issue	KAS
P2	04/11/2021	Scale bar added	KAS

REV	DATE	DESCRIPTION	CKD

telephone
email

KAS Architects Ltd.

2 Lord Cameron House
London NW3 7SU
07791420636
info@kasarchitects.com

KAS JOB NO: 101



21 Mornington Crescent


Existing Third Floor

101-EX-03-DR-005

Client: Xuelin Bates

SCALE @ A1: 1 : 25

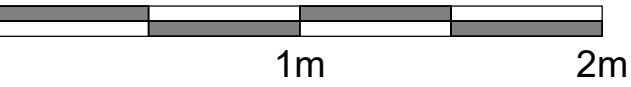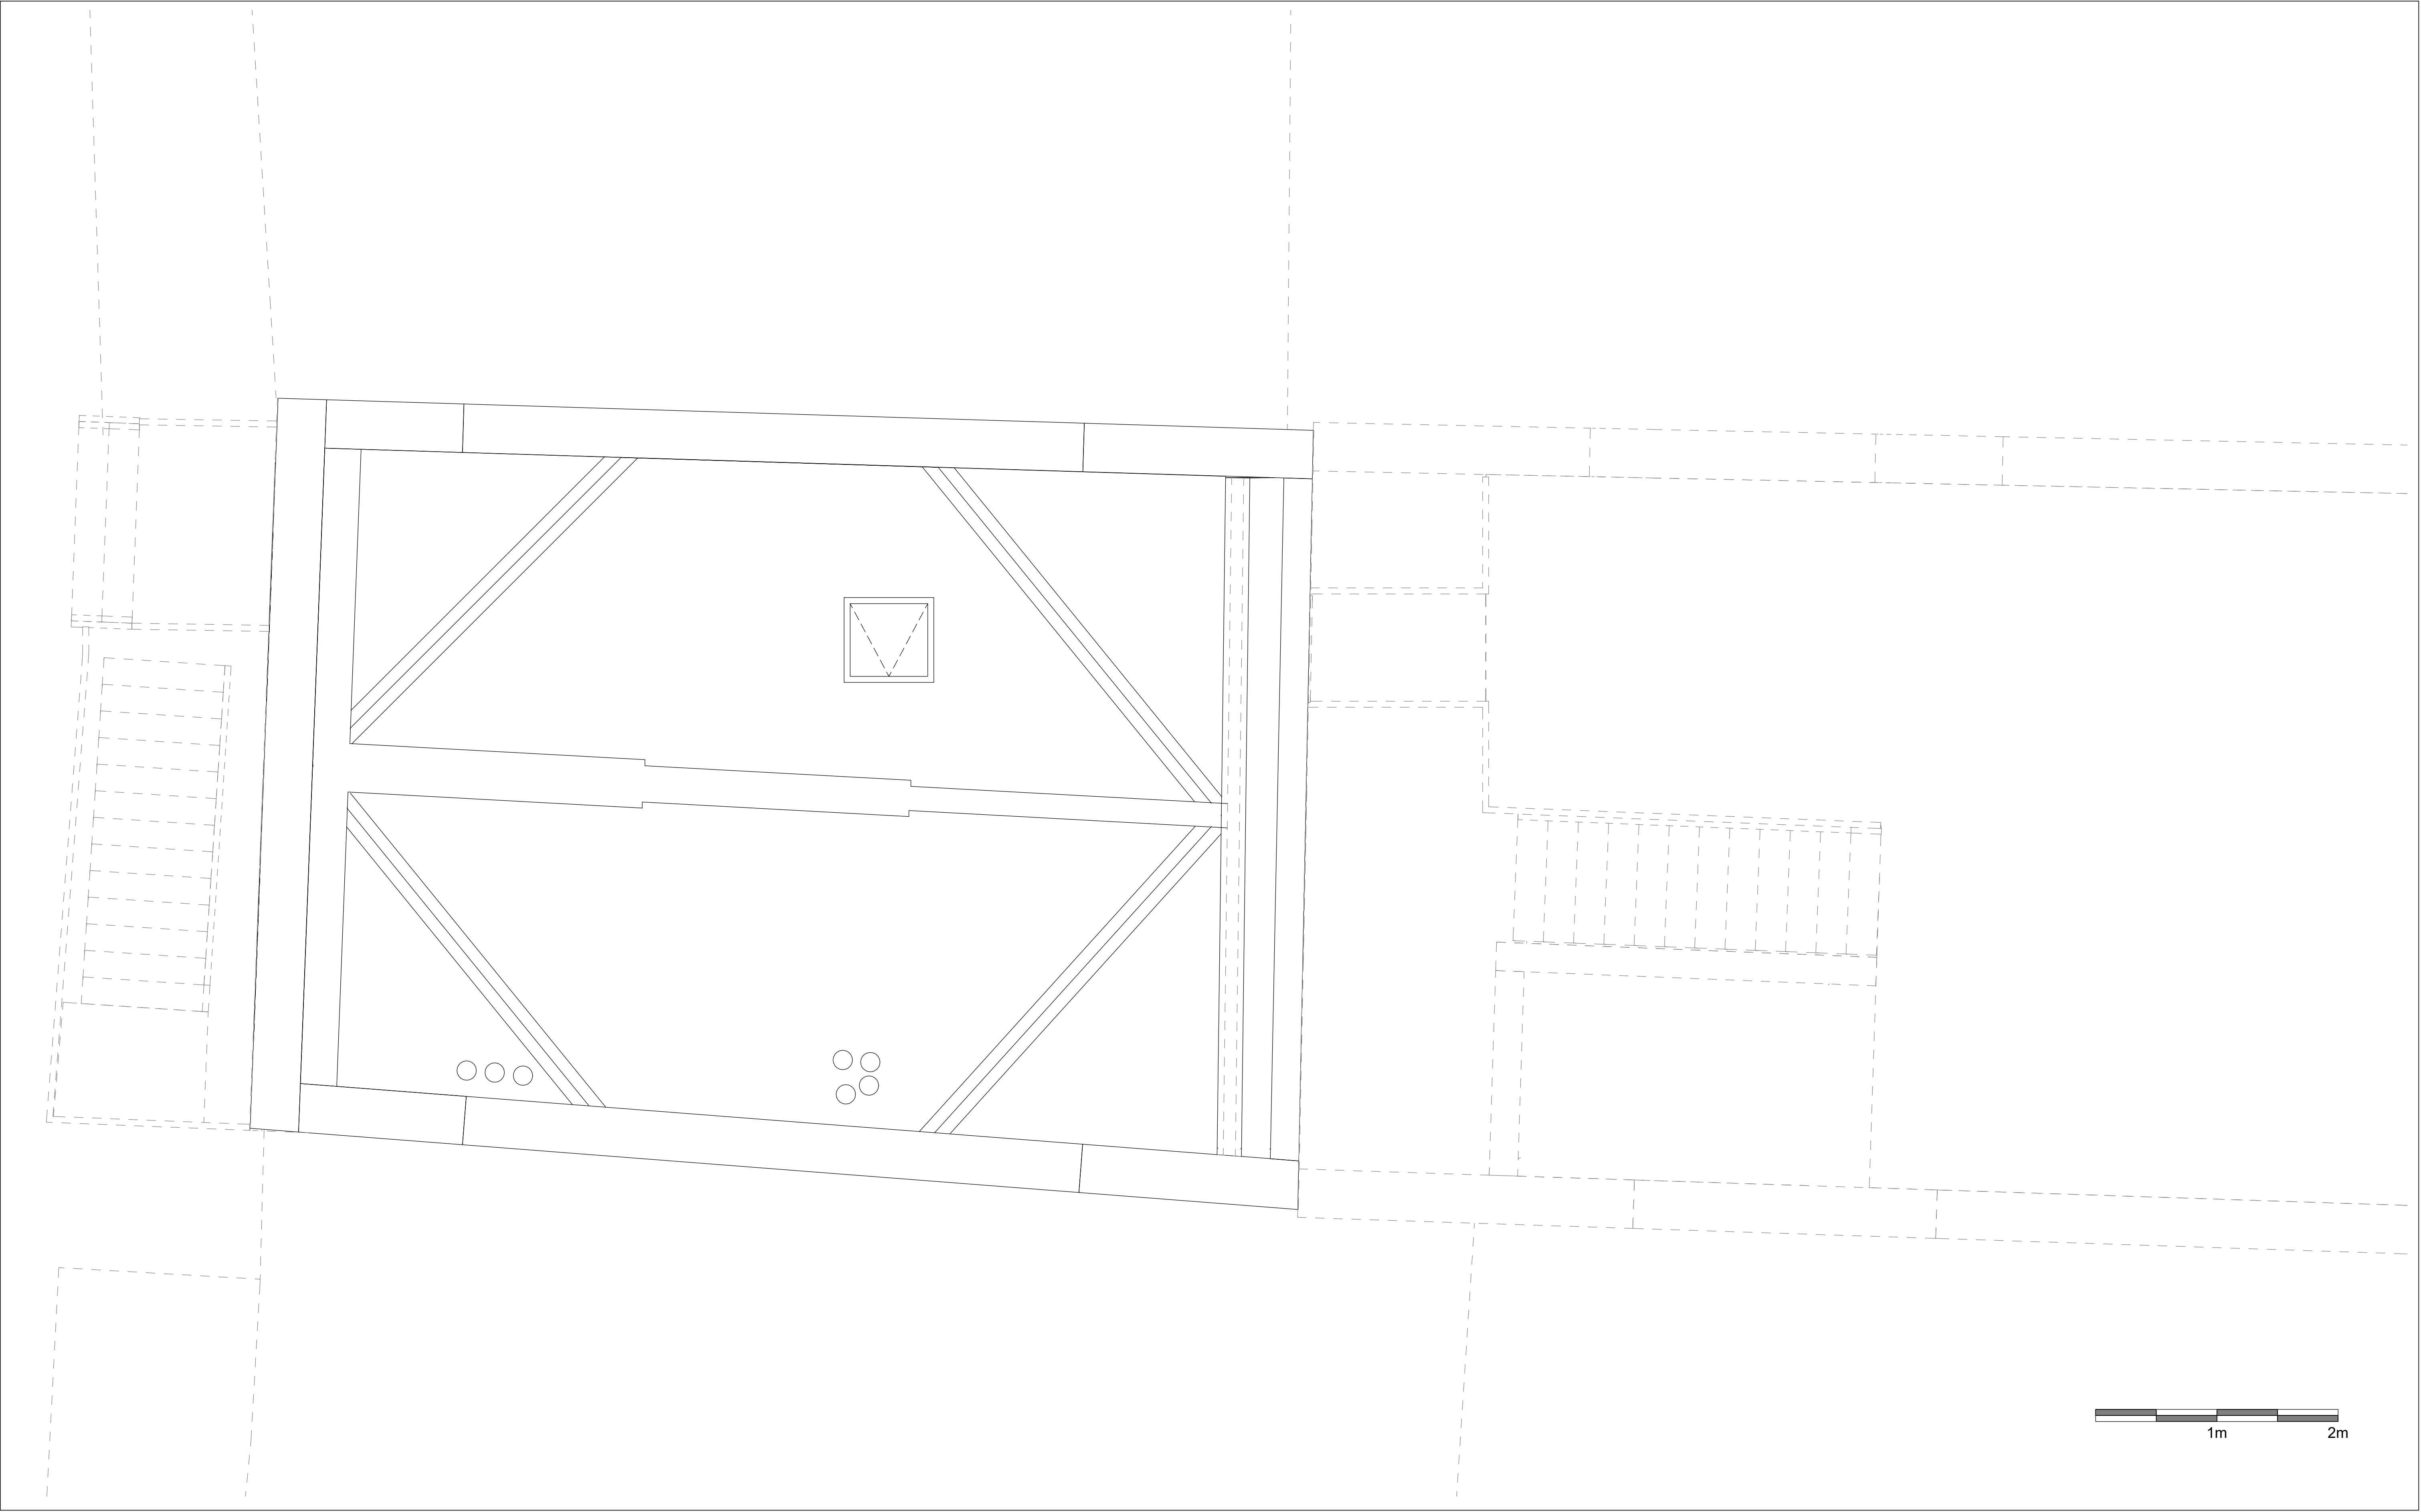

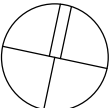

Do not scale from the drawing. All dimensions to be verified on site by contractor prior to commencement of any shop drawings and any works on site. Report all discrepancies to the Architect immediately.

This drawing is to read in conjunction with all related consultant/engineers drawings and all other relevant information.

REV	DATE	DESCRIPTION	CKD
P1	28/05/2021	Planning Issue	KAS
P2	04/11/2021	Scale bar added	KAS

REV	DATE	DESCRIPTION	CKD

KAS Architects Ltd.
2 Lord Cameron House
London NW3 7SU
07791420636
info@kasarchitects.com

telephone
email

KAS JOB NO: 101

21 Mornington Crescent
Existing Roof Plan
101-EX-RF-DR-009

Client: Xuelin Bates
SCALE @ A1: 1 : 25

▼ Level 2
9198

▼ Level 1
5828

▼ Level 0
2680

▼ Level 0 Landing
2280

▼ Level -1
0

1m 2m

1 Section AA
1 : 25

Do not scale from the drawing. All dimensions to be verified on site by contractor prior to commencement of any shop drawings and any works on site. Report all discrepancies to the Architect immediately.

This drawing is to read in conjunction with all related consultant/engineers drawings and all other relevant information.

REV	DATE	DESCRIPTION	CKD
P1	28/05/2021	Planning Issue	KAS
P2	04/11/2021	Scale bar added	KAS

REV	DATE	DESCRIPTION	CKD


KAS Architects Ltd.
2 Lord Cameron House
London NW3 7SU
07791420636
info@kasarchitects.com

telephone
email

KAS JOB NO: 101

21 Mornington Crescent
Existing Section AA
101-EX-AA-DR-006

Client: Xuelin Bates
SCALE @ A1: 1 : 25

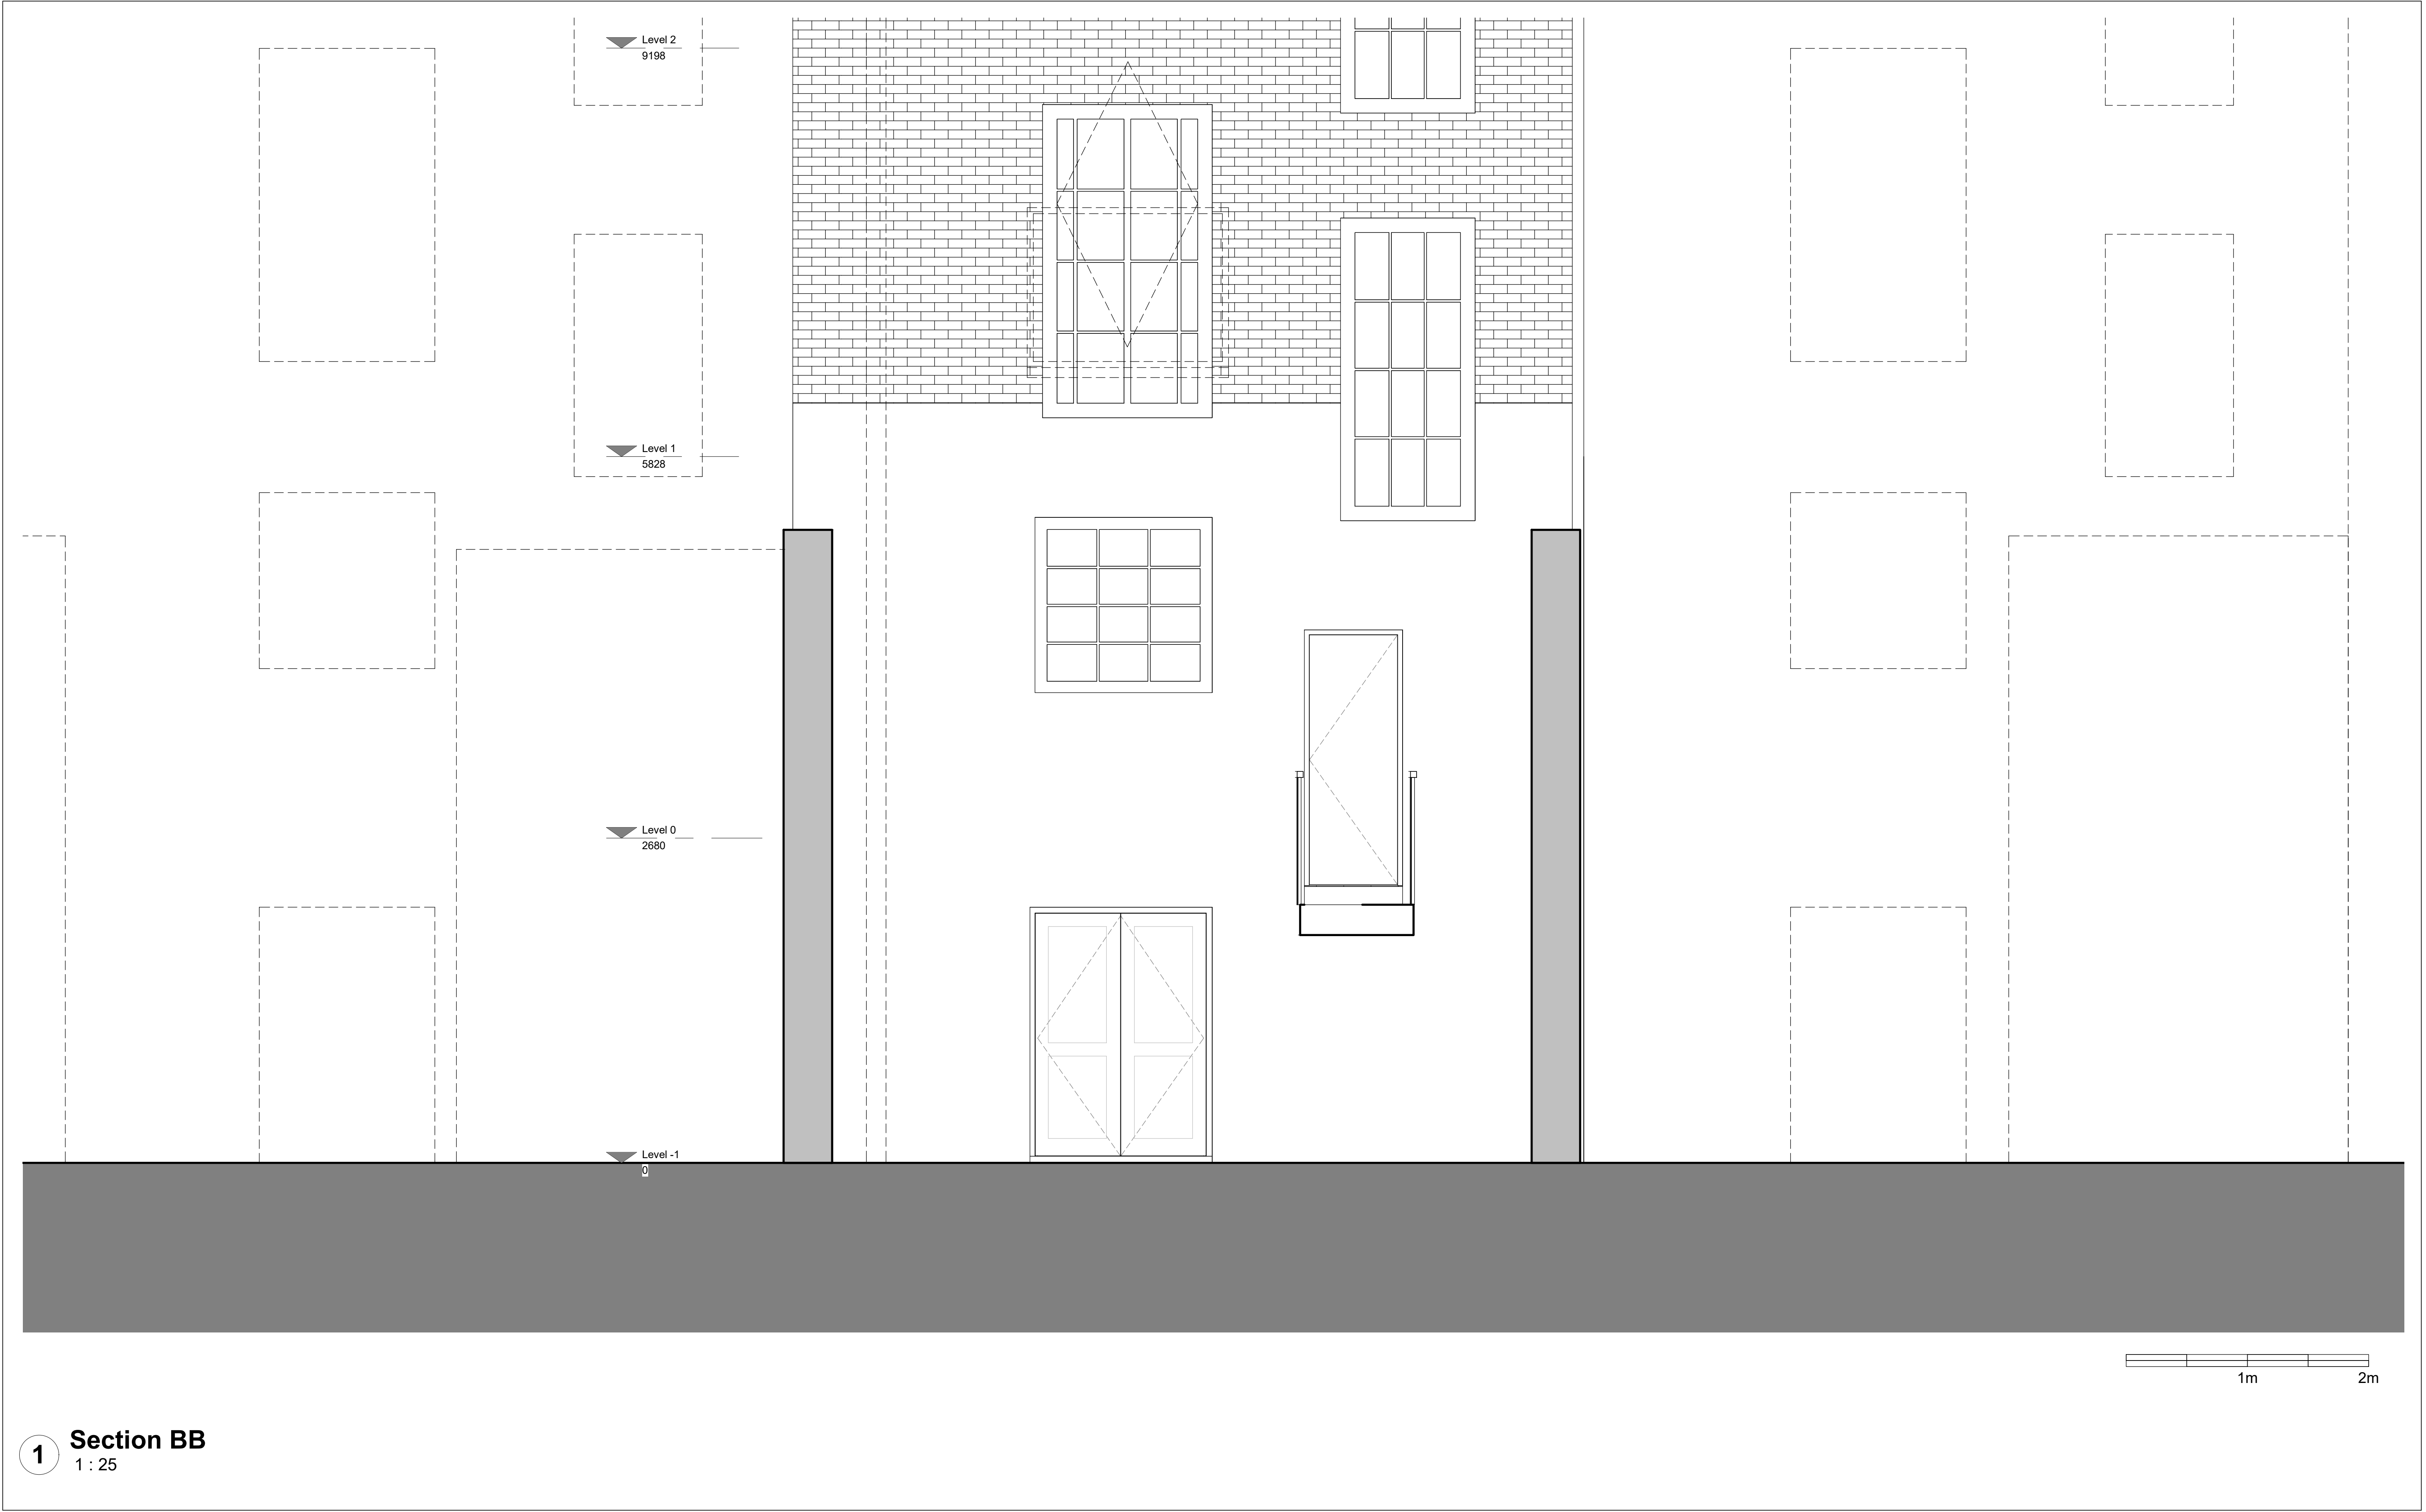

1 Section BB 1 : 25				REV	DATE	DESCRIPTION	CKD	REV	DATE	DESCRIPTION	CKD	KAS Architects Ltd. 2 Lord Cameron House London NW3 7SU 07791420636 info@kasarchitects.com telephone email KAS JOB NO: 101	21 Morningson Crescent Existing Section BB 101-EX-BB-DR-010 Client: Xuelin Bates SCALE @ A1: 1 : 25	P2
				P1	28/05/2021	Planning Issue	KAS							
				P2	04/11/2021	Scale bar added	KAS							
Do not scale from the drawing. All dimensions to be verified on site by contractor prior to commencement of any shop drawings and any works on site. Report all discrepancies to the Architect immediately. This drawing is to read in conjunction with all related consultant/engineers drawings and all other relevant information.														



1 East
1 : 25

Do not scale from the drawing. All dimensions to be verified on site by contractor prior to commencement of any shop drawings and any works on site. Report all discrepancies to the Architect immediately.

This drawing is to read in conjunction with all related consultant/engineers drawings and all other relevant information.

REV	DATE	DESCRIPTION	CKD
P1	28/05/2021	Planning Issue	KAS
P2	04/11/2021	Scale bar added	KAS

REV	DATE	DESCRIPTION	CKD

telephone
email

KAS Architects Ltd.
2 Lord Cameron House
London NW3 7SU
07791420636
info@kasarchitects.com

KAS JOB NO: 101

21 Mornington Crescent
Existing Front Elevation
101-EX-EAST-ELE-DR-007

Client: Xuelin Bates
SCALE @ A1: 1 : 25



Do not scale from the drawing. All dimensions to be verified on site by contractor prior to commencement of any shop drawings and any works on site. Report all discrepancies to the Architect immediately.

This drawing is to read in conjunction with all related consultant/engineers drawings and all other relevant information.

REV	DATE	DESCRIPTION	CKD
P1	28/05/2021	Planning Issue	KAS
P2	04/11/2021	Scale bar added	KAS

REV	DATE	DESCRIPTION	CKD

KAS Architects Ltd.
2 Lord Cameron House
London NW3 7SU
07791420636
info@kasarchitects.com

telephone
email

KAS JOB NO: 101

21 Mornington Crescent
Existing Rear Elevation
101-EX-WEST-ELE-DR-008

Client: Xuelin Bates
SCALE @ A1: 1 : 25

P2