
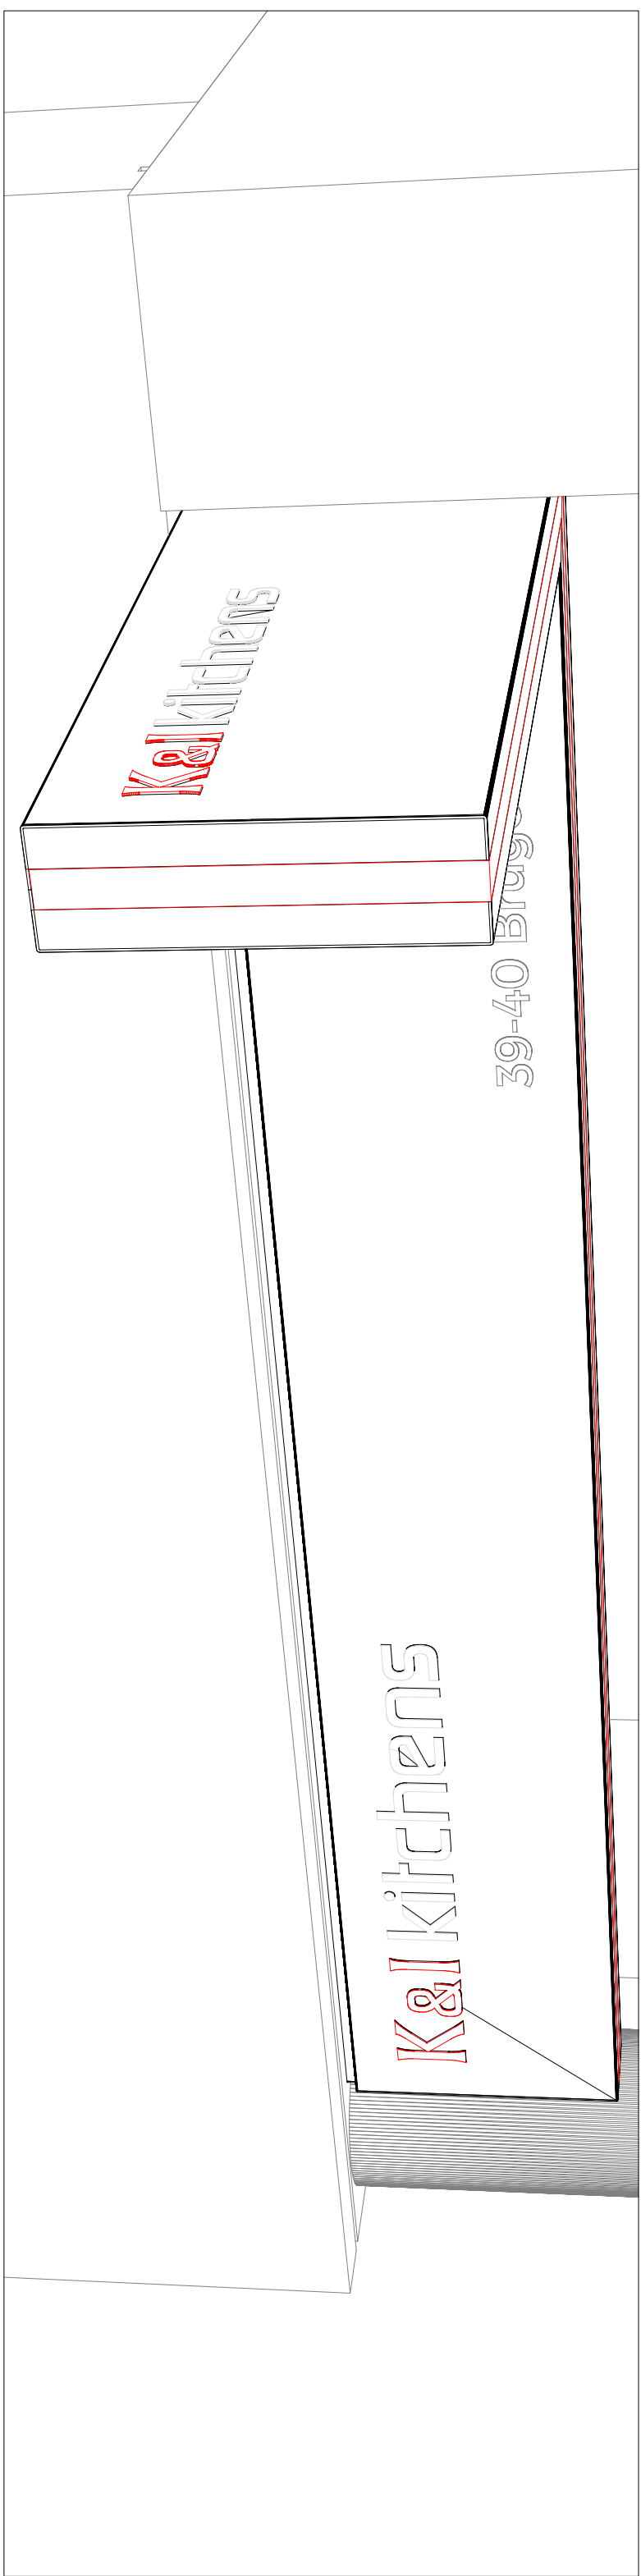
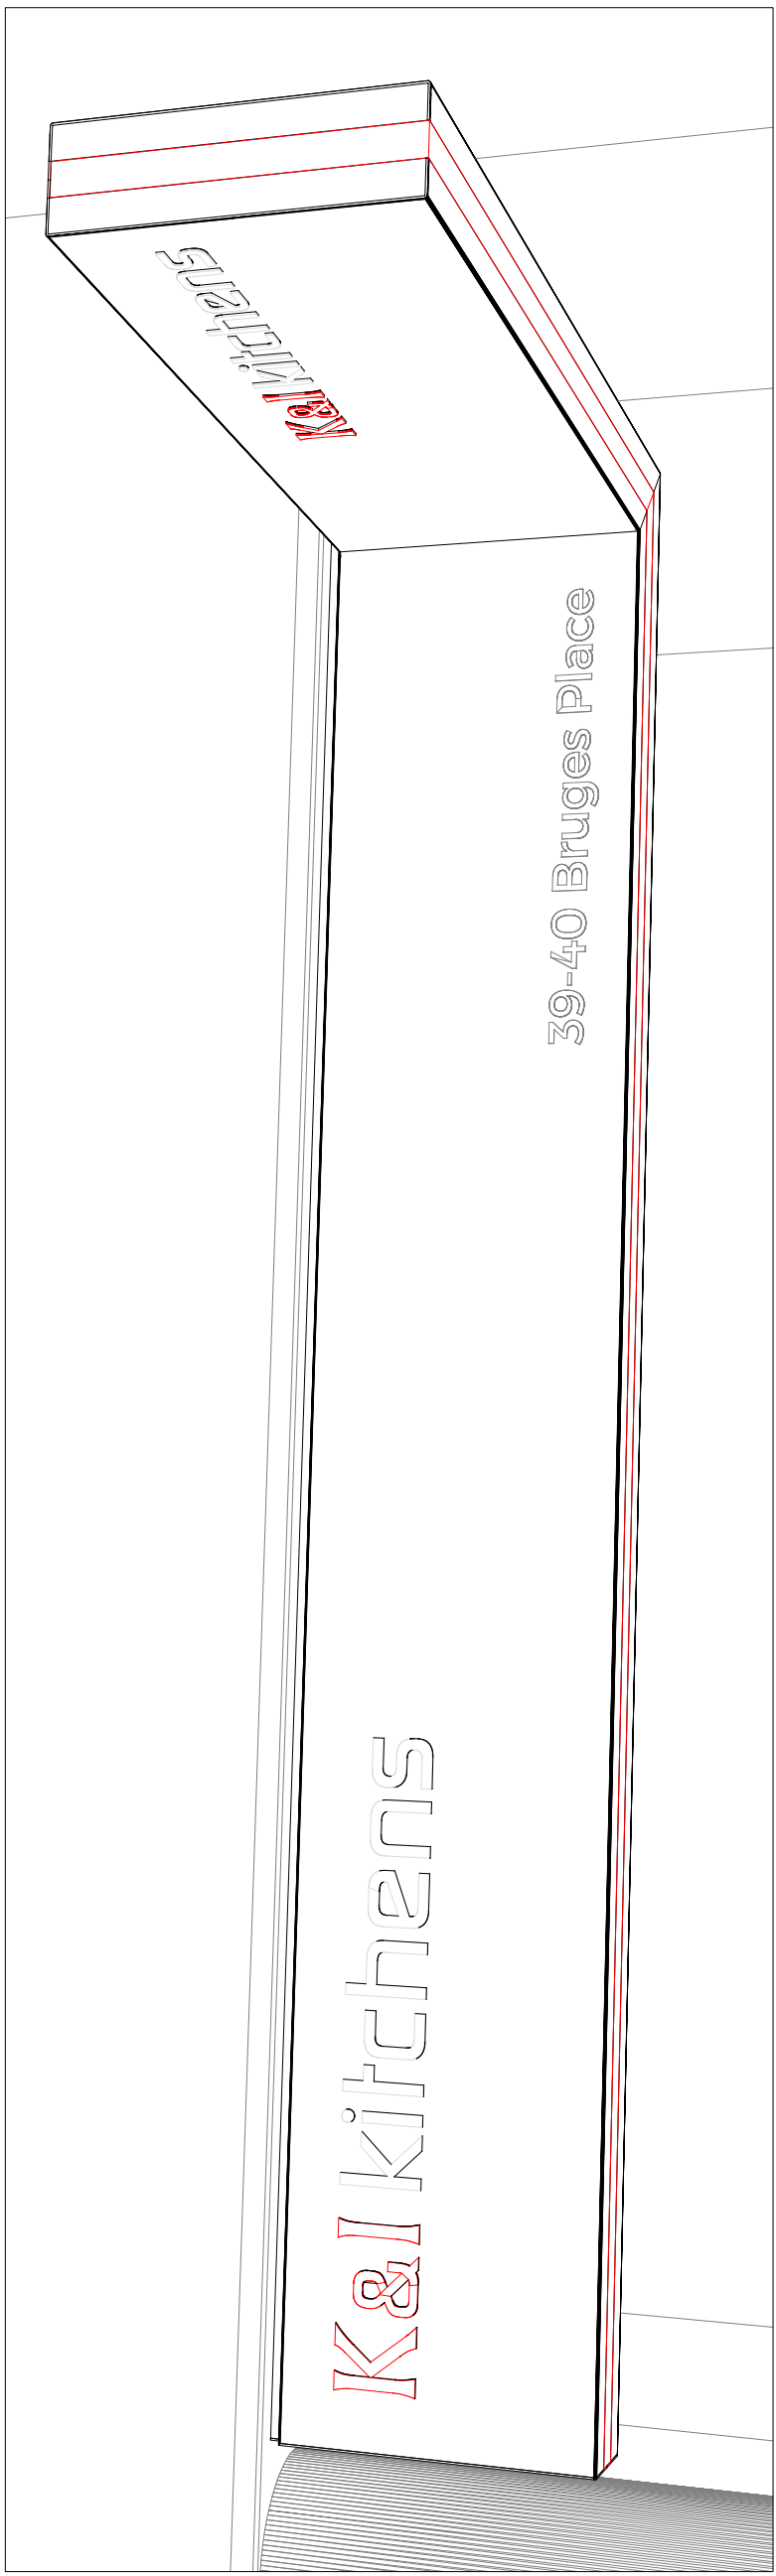


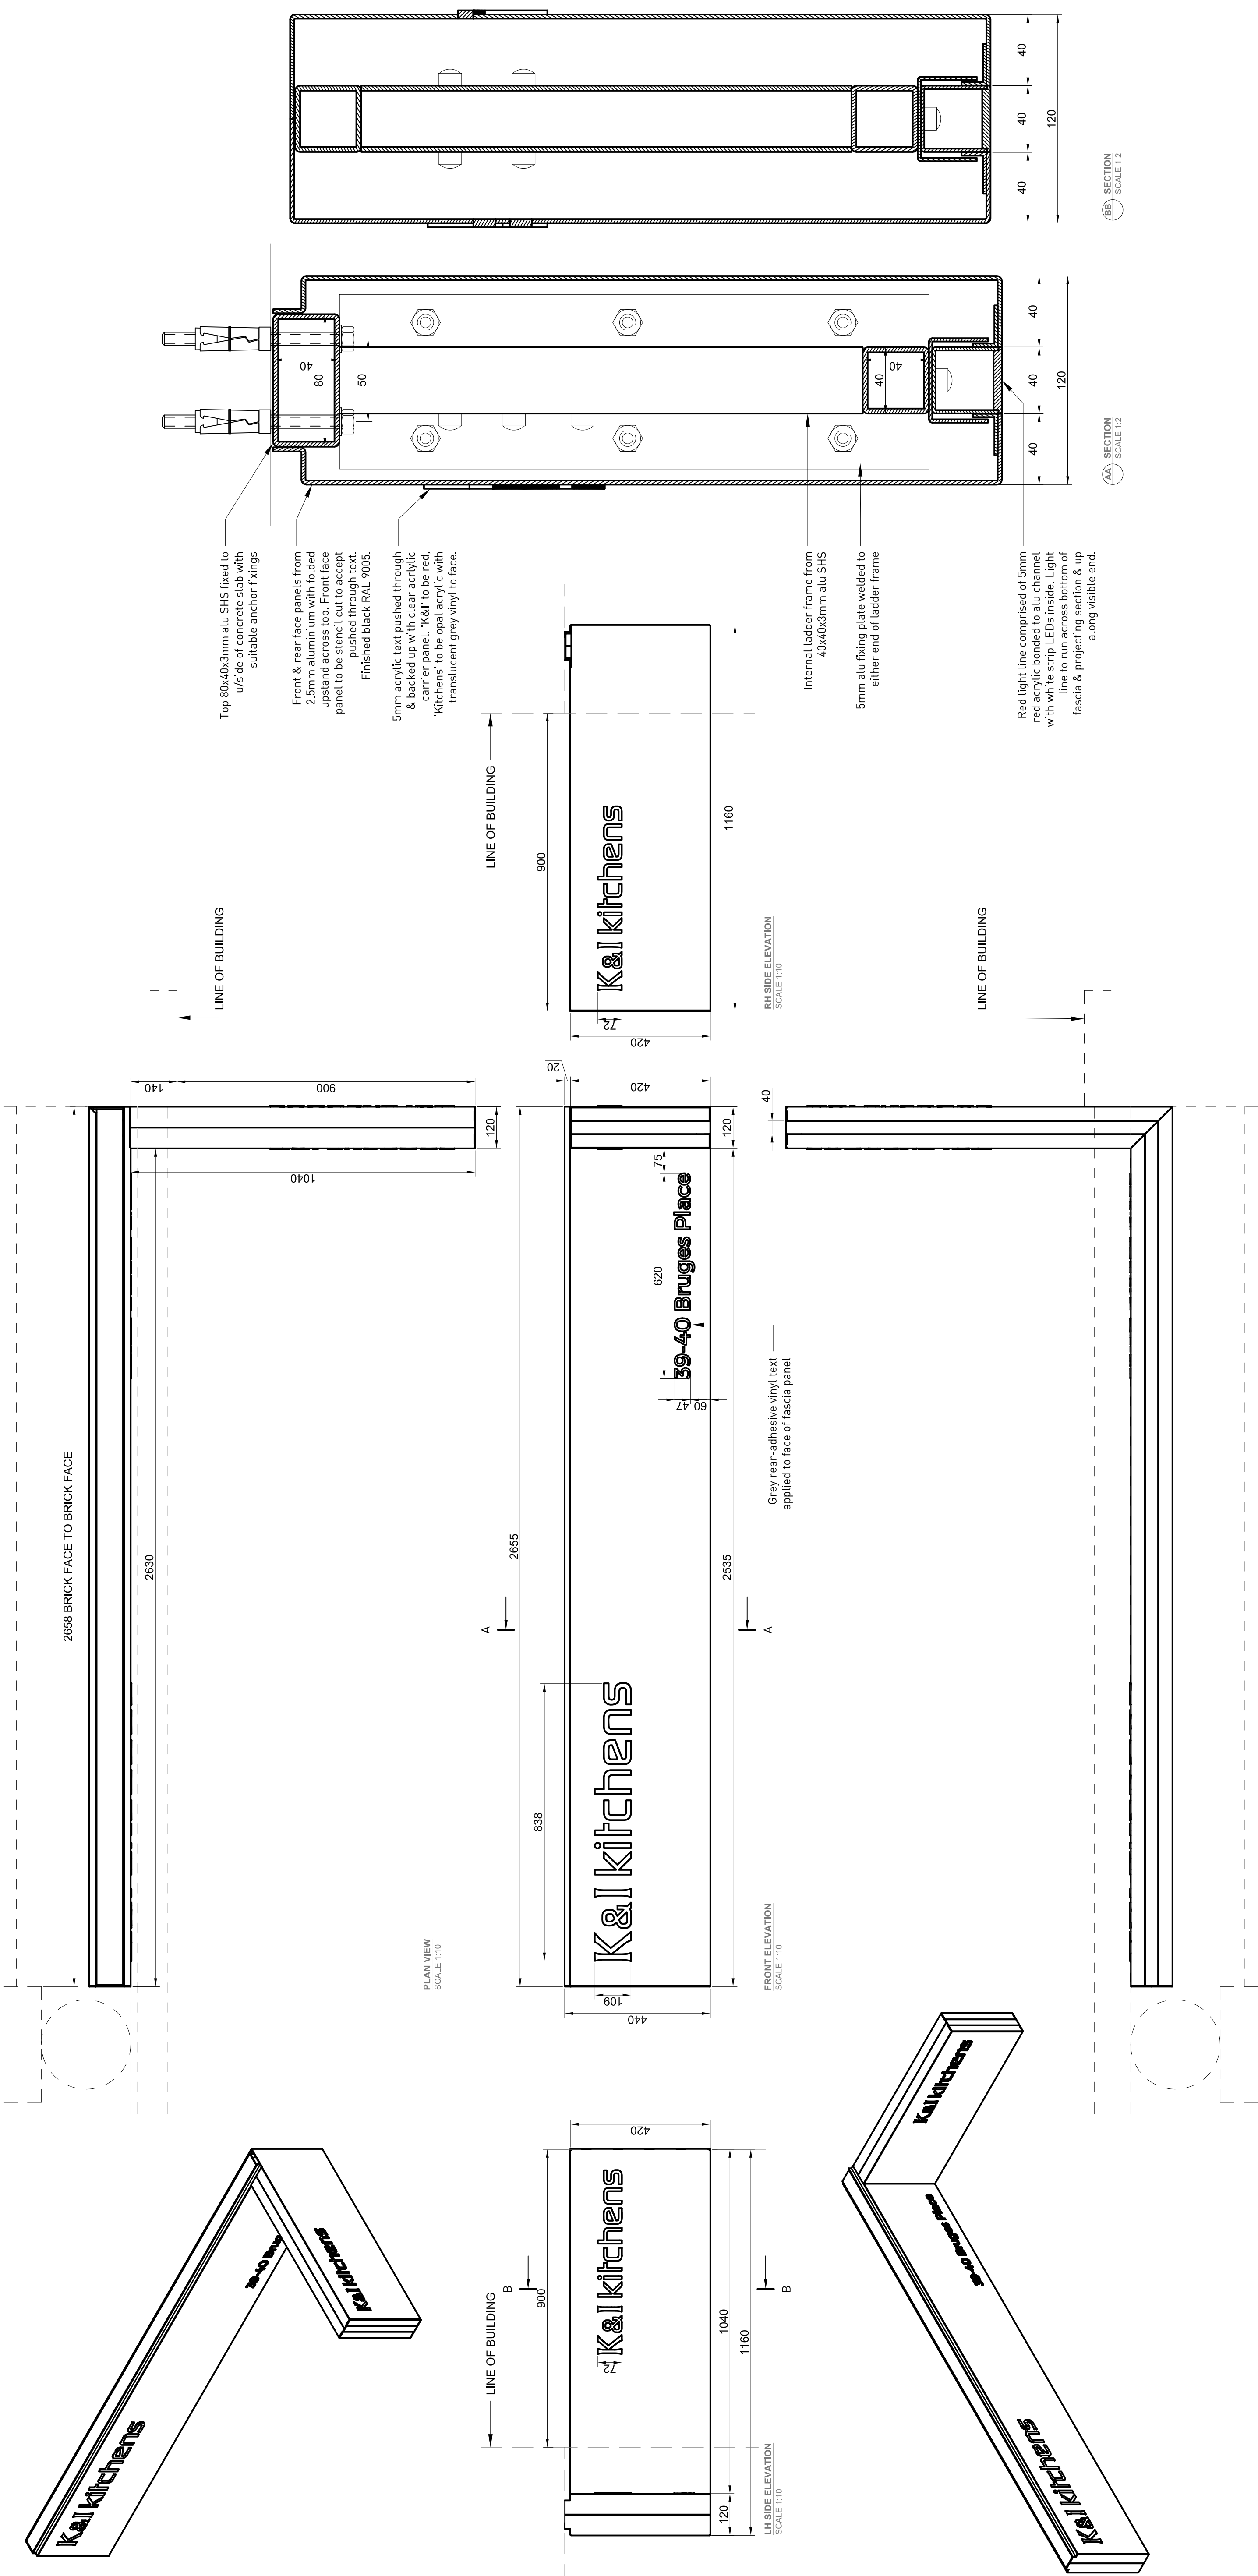

PERSPECTIVE VIEW 1
NTS

PERSPECTIVE VIEW 2
NTS

*** NOTE: RED ILLUMINATED LIGHTLINE (SHOWN IN RED) TO RUN ALONG BOTTOM OF FASCIA PLUS BOTTOM & VISIBLE VERTICAL END OF PROJECTING SIGN ***

Rev	Description	Date
1	Amended to site survey info	12/01/21
Allow as: 1mm on all measurements unless otherwise stated		

Survey.	
Client App.	
Manufacture.	

DATE: 6th November 2020	SCALE: 1:10, 1:2
CLIENT: K&I Kitchens	
PROJECT: 39-40 Bruges Place, London	
SUBJECT: All-in-one Fascia	
DRAWN BY: ZLS	Dwg No: 20514 A
	REVISION: 1