

Aluminium framed double glazed sliding doors

Facing brickwork to match house elevation

Terrace

Aluminium framed window

Clerestory window

Facing brickwork to match house elevation

Dining

Kitchen

Roof Light Above

Roof Light Above

Reception



Utility


WC

Hall

Reception

Boot Room

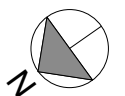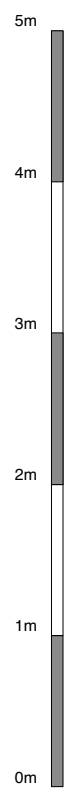

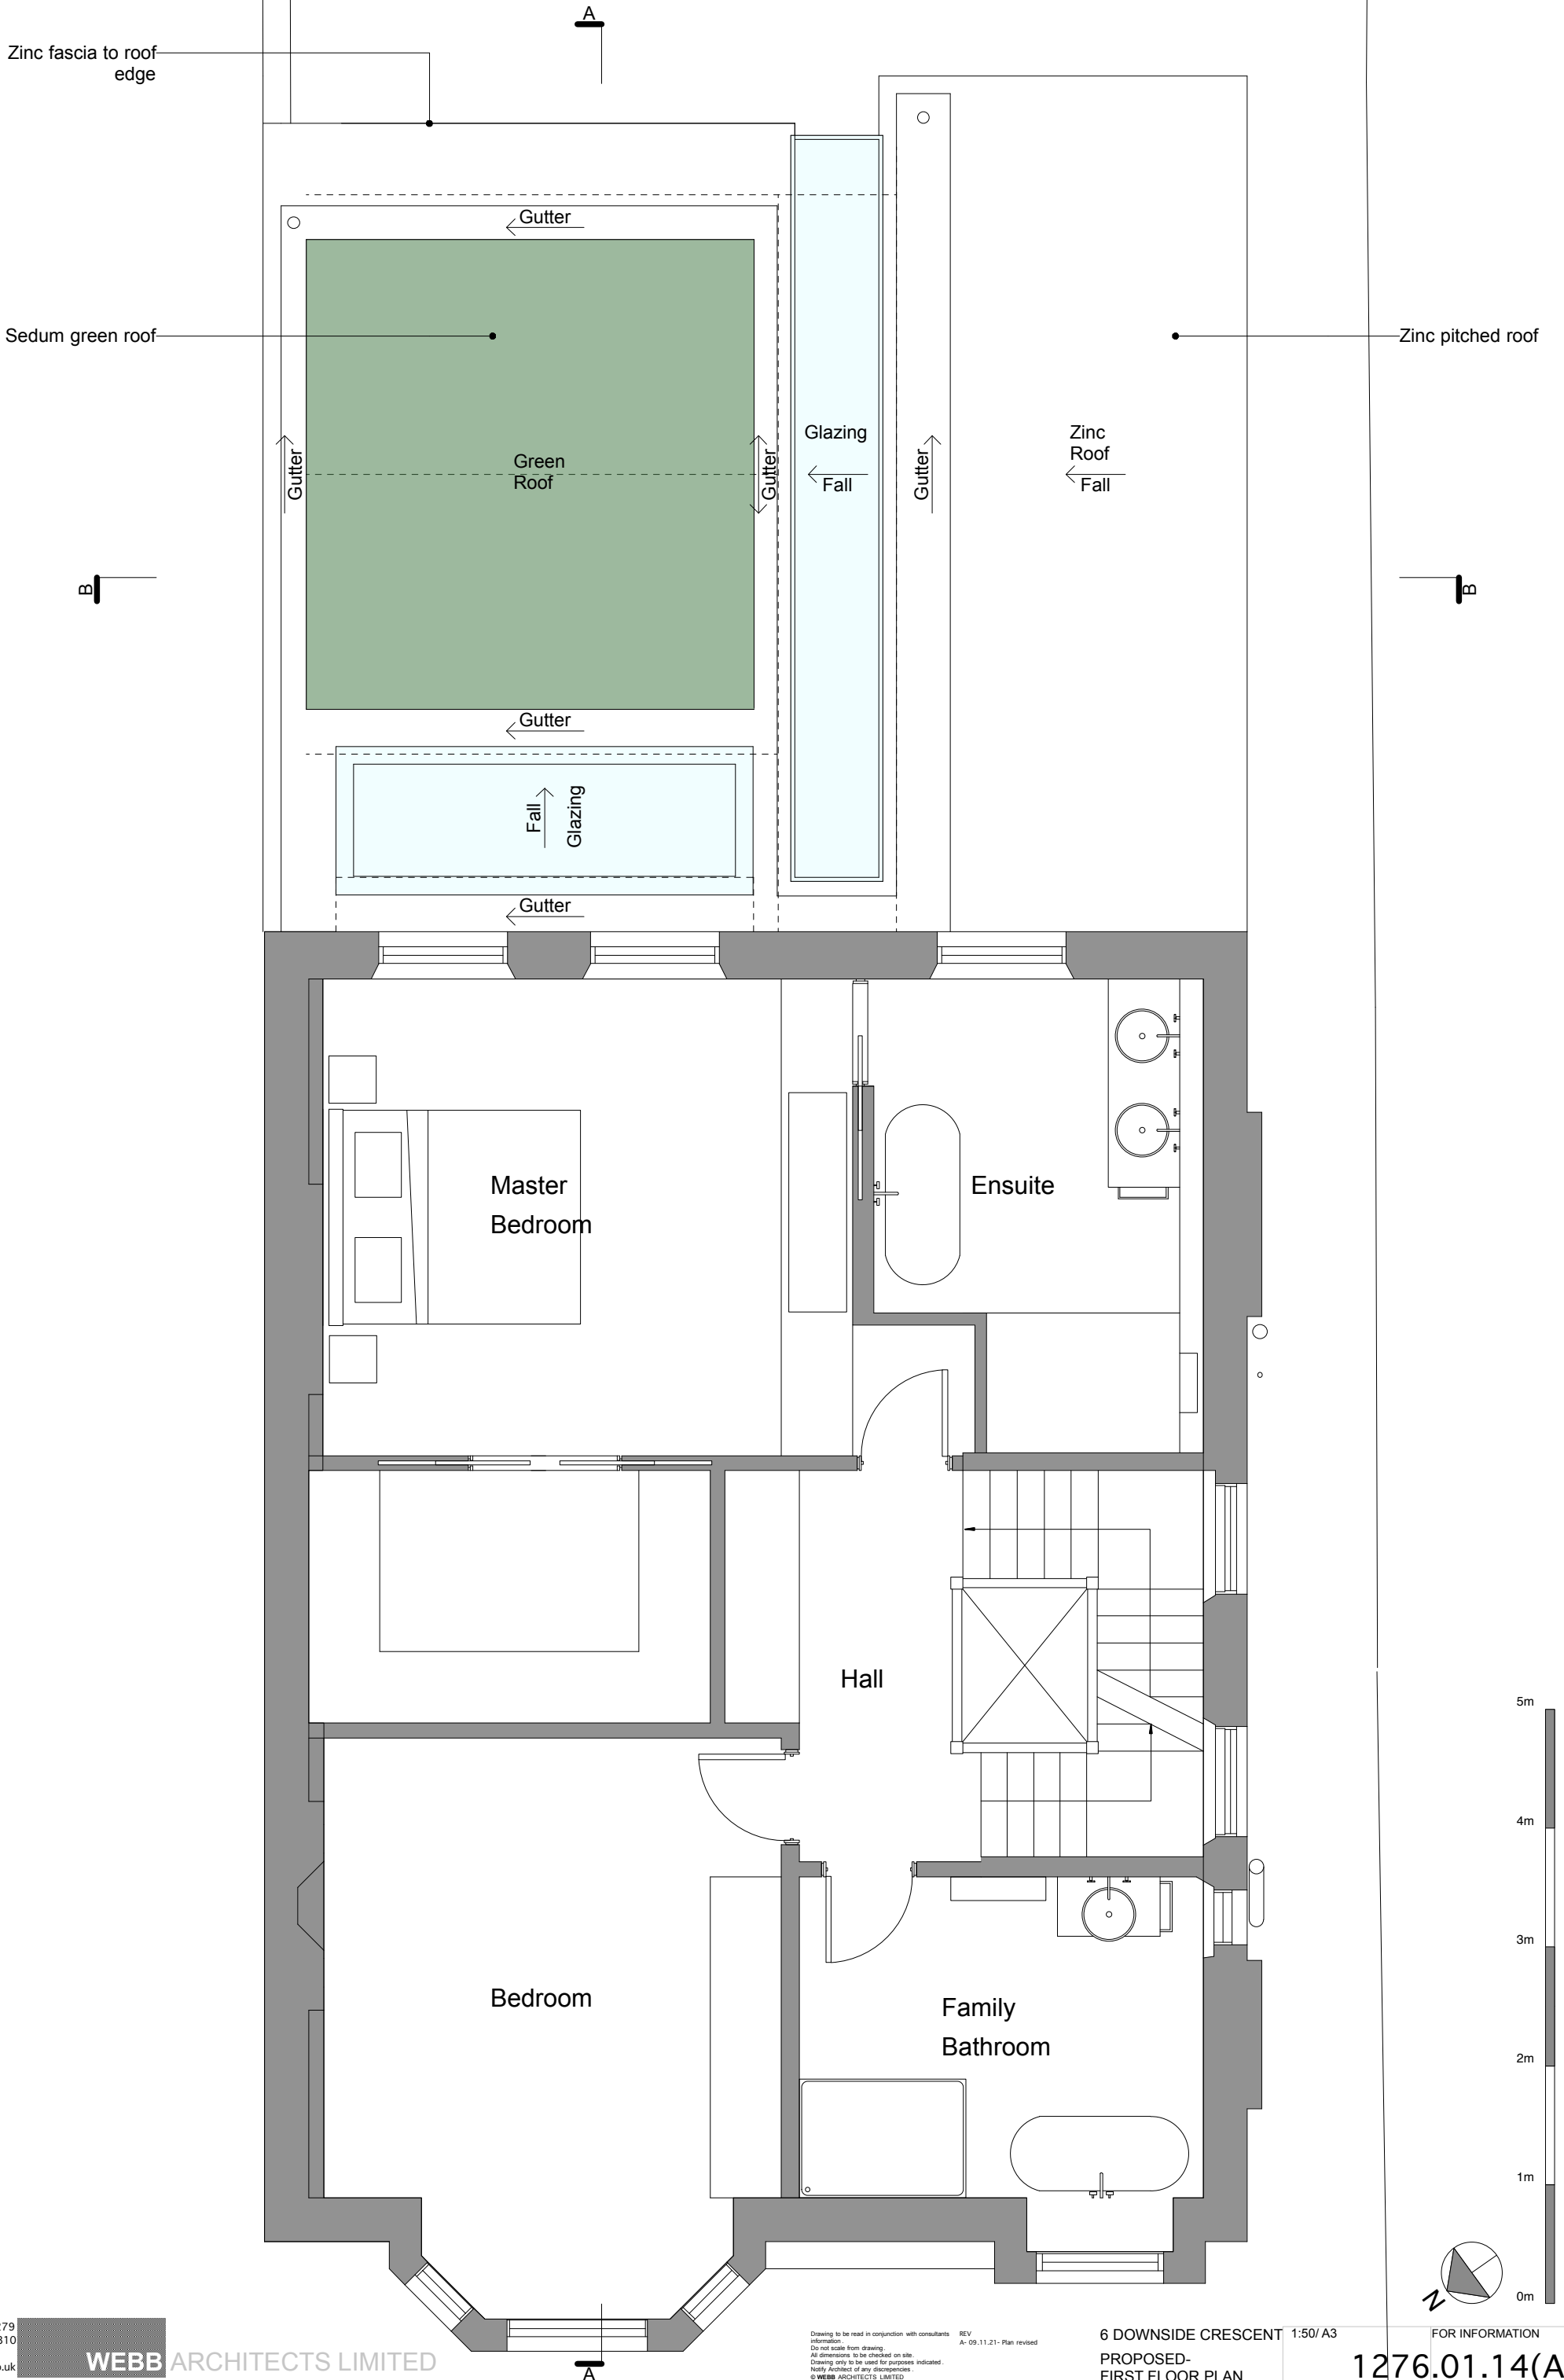

Zinc fascia to roof edge

Sedum green roof

Zinc pitched roof

Gutter
Green Roof
Gutter
Gutter

Glazing
Fall

Zinc Roof
Fall

Fall
Glazing
Gutter



Master Bedroom

Ensuite


Hall

Bedroom

Family Bathroom

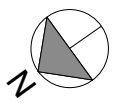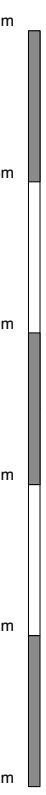



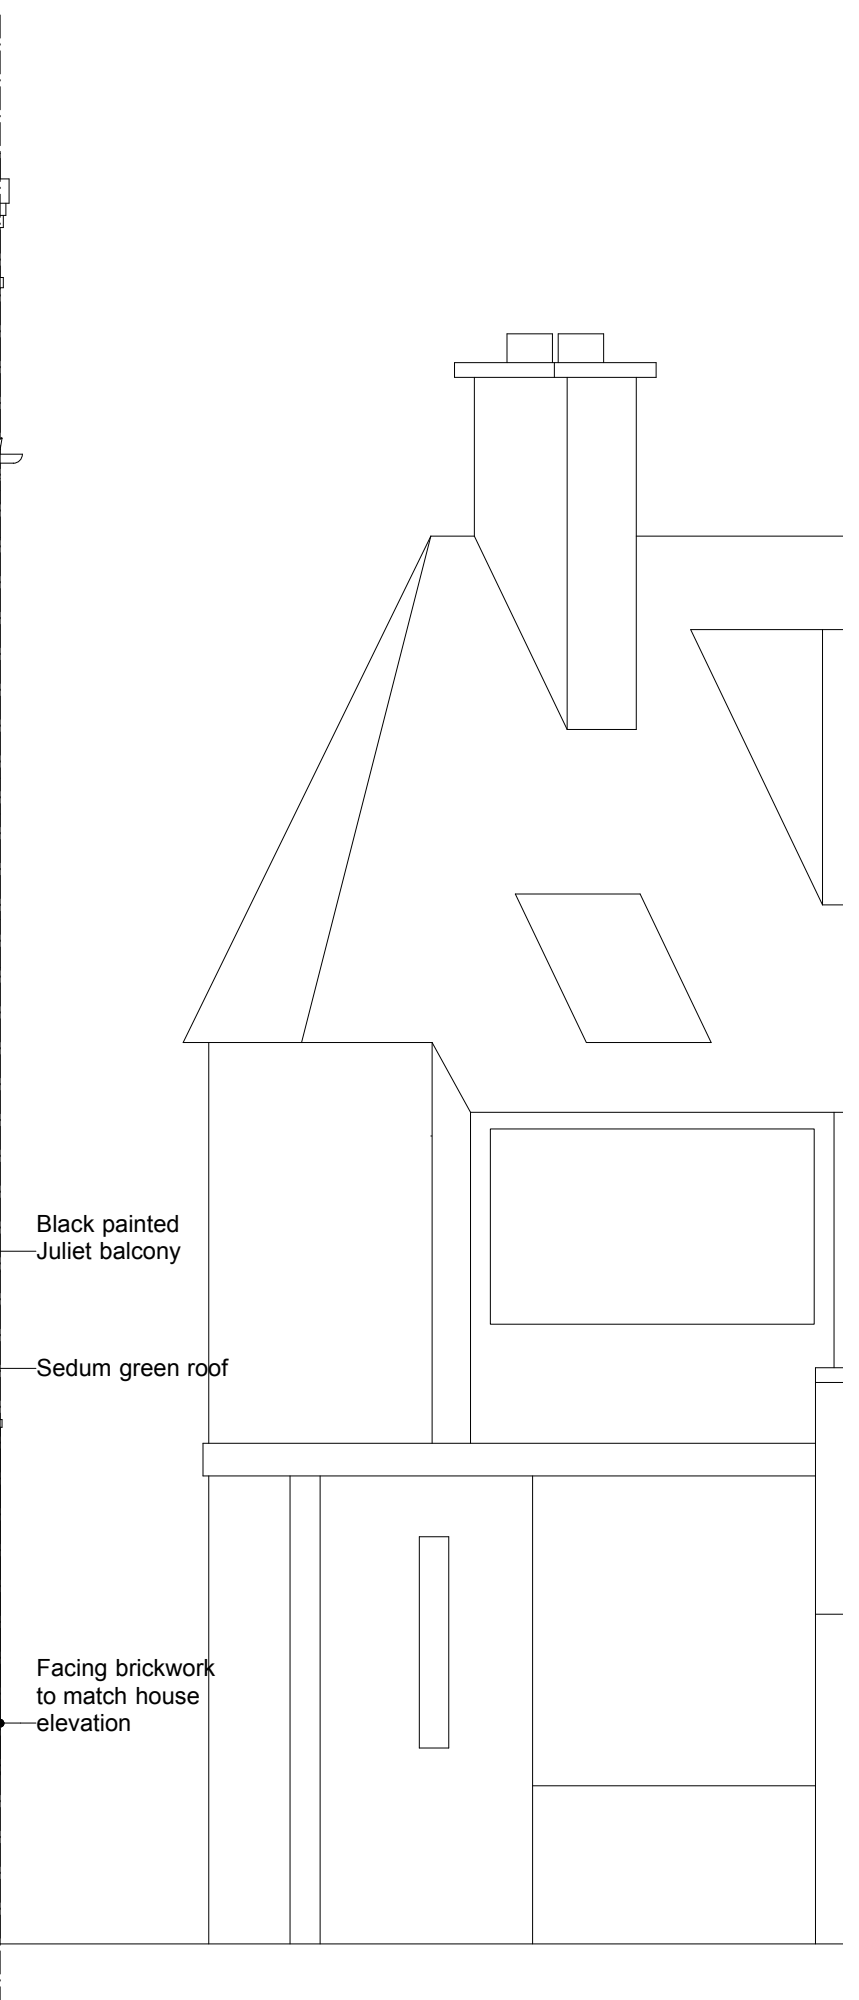

Zinc pitched roof

Black painted Juliet balcony


Sedum green roof

Facing brickwork to match house elevation

Facing brickwork to match house elevation

Kitchen

Dining

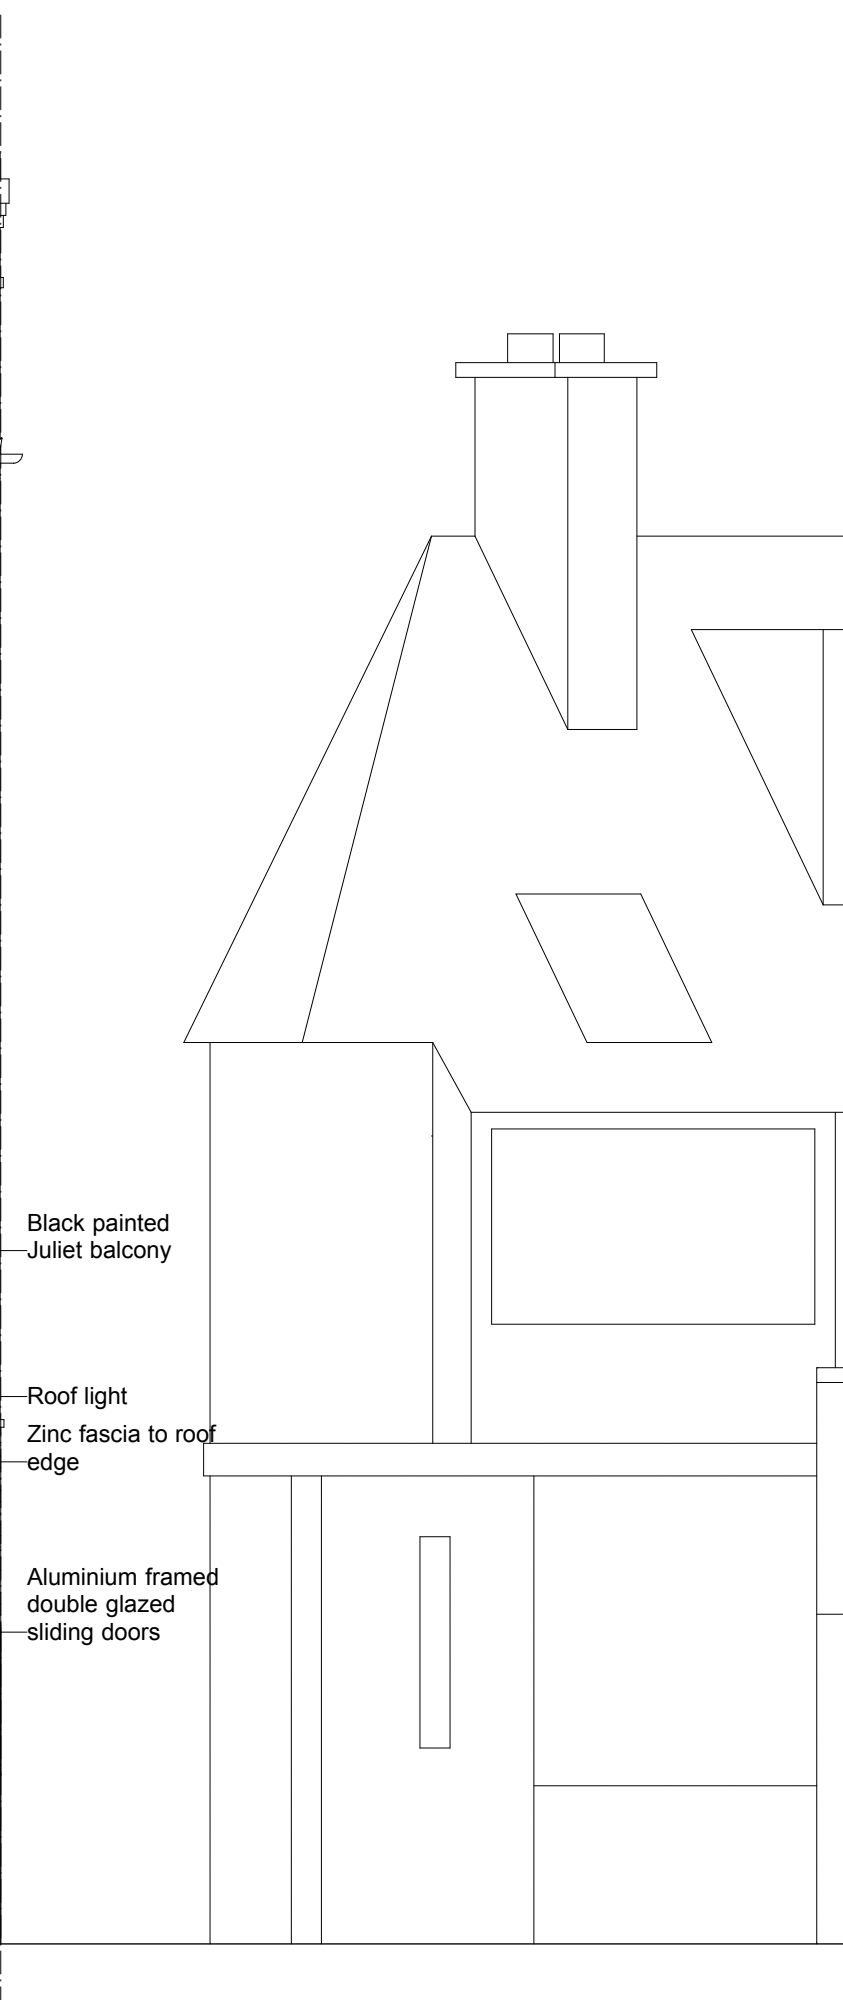


Facing brickwork
to match house
elevation

Existing external
ground floor level

Black painted
Juliet balcony



Roof light
Zinc fascia to roof
edge

Aluminium framed
double glazed
sliding doors

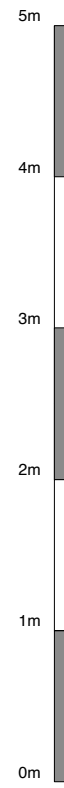

Clerestory window

Facing brickwork to match house elevation

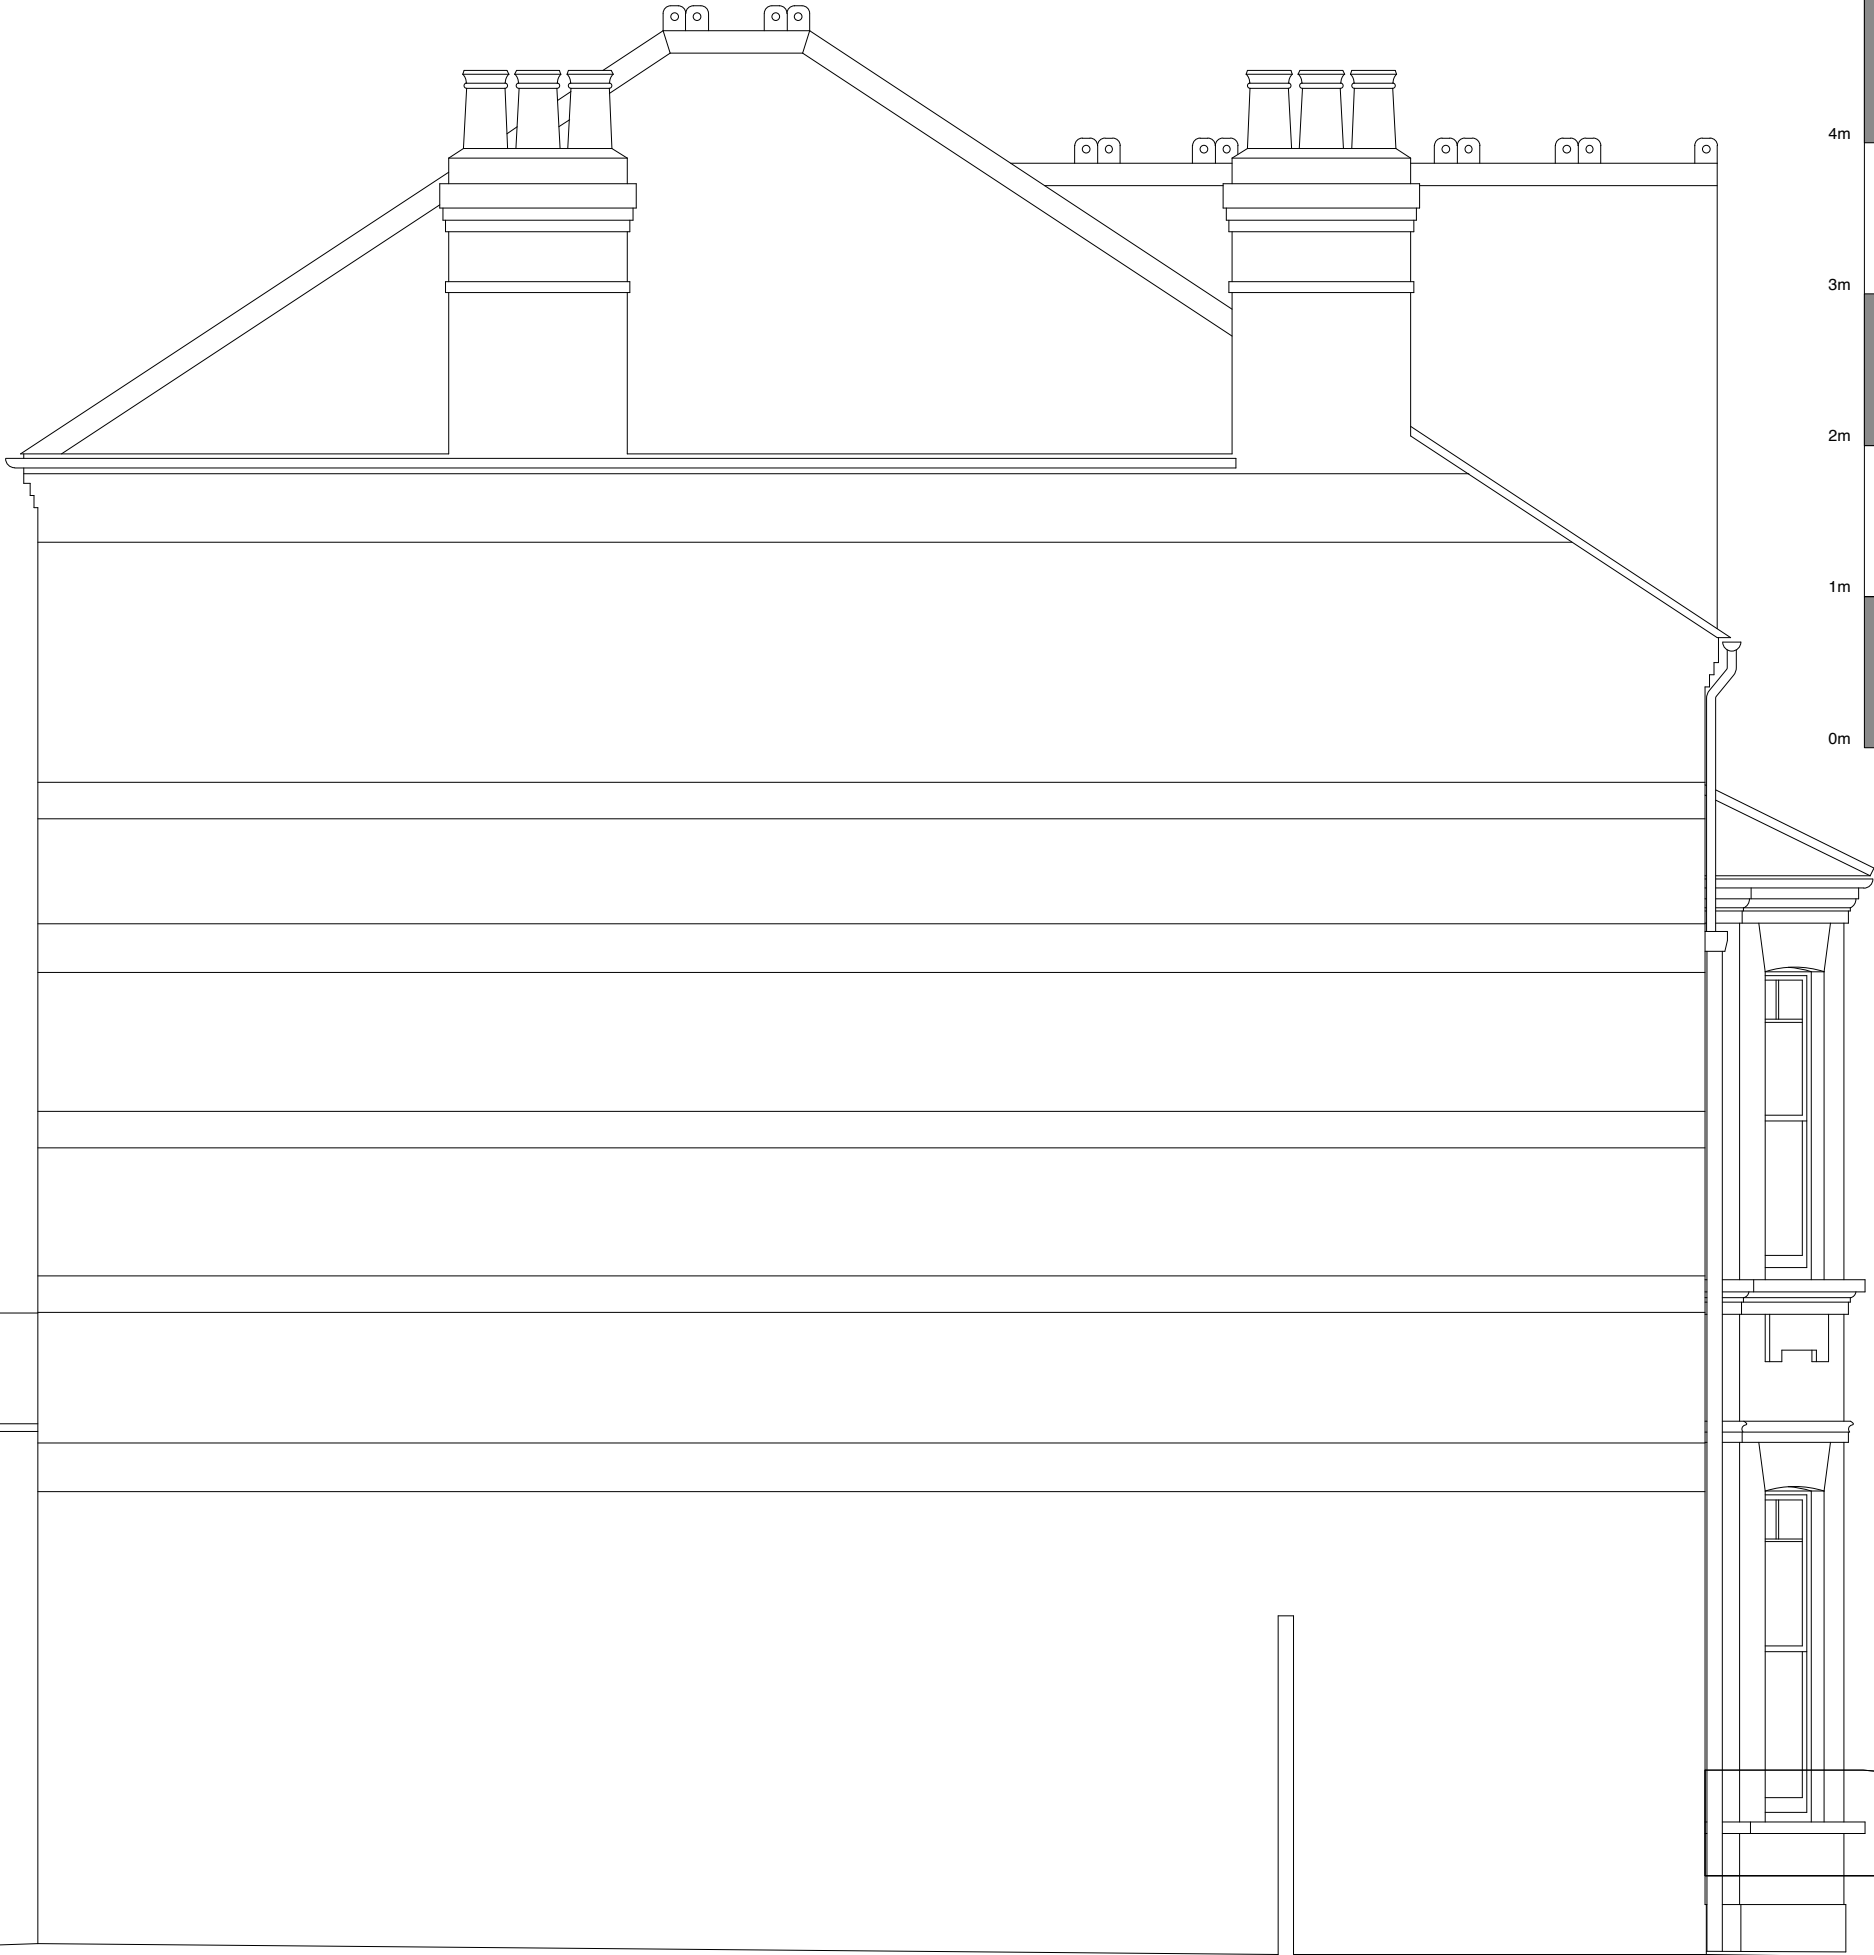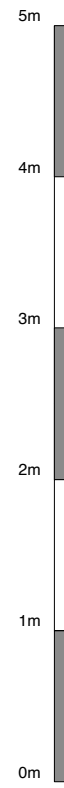

Zinc pitched roof

Facing brickwork to match house elevation