



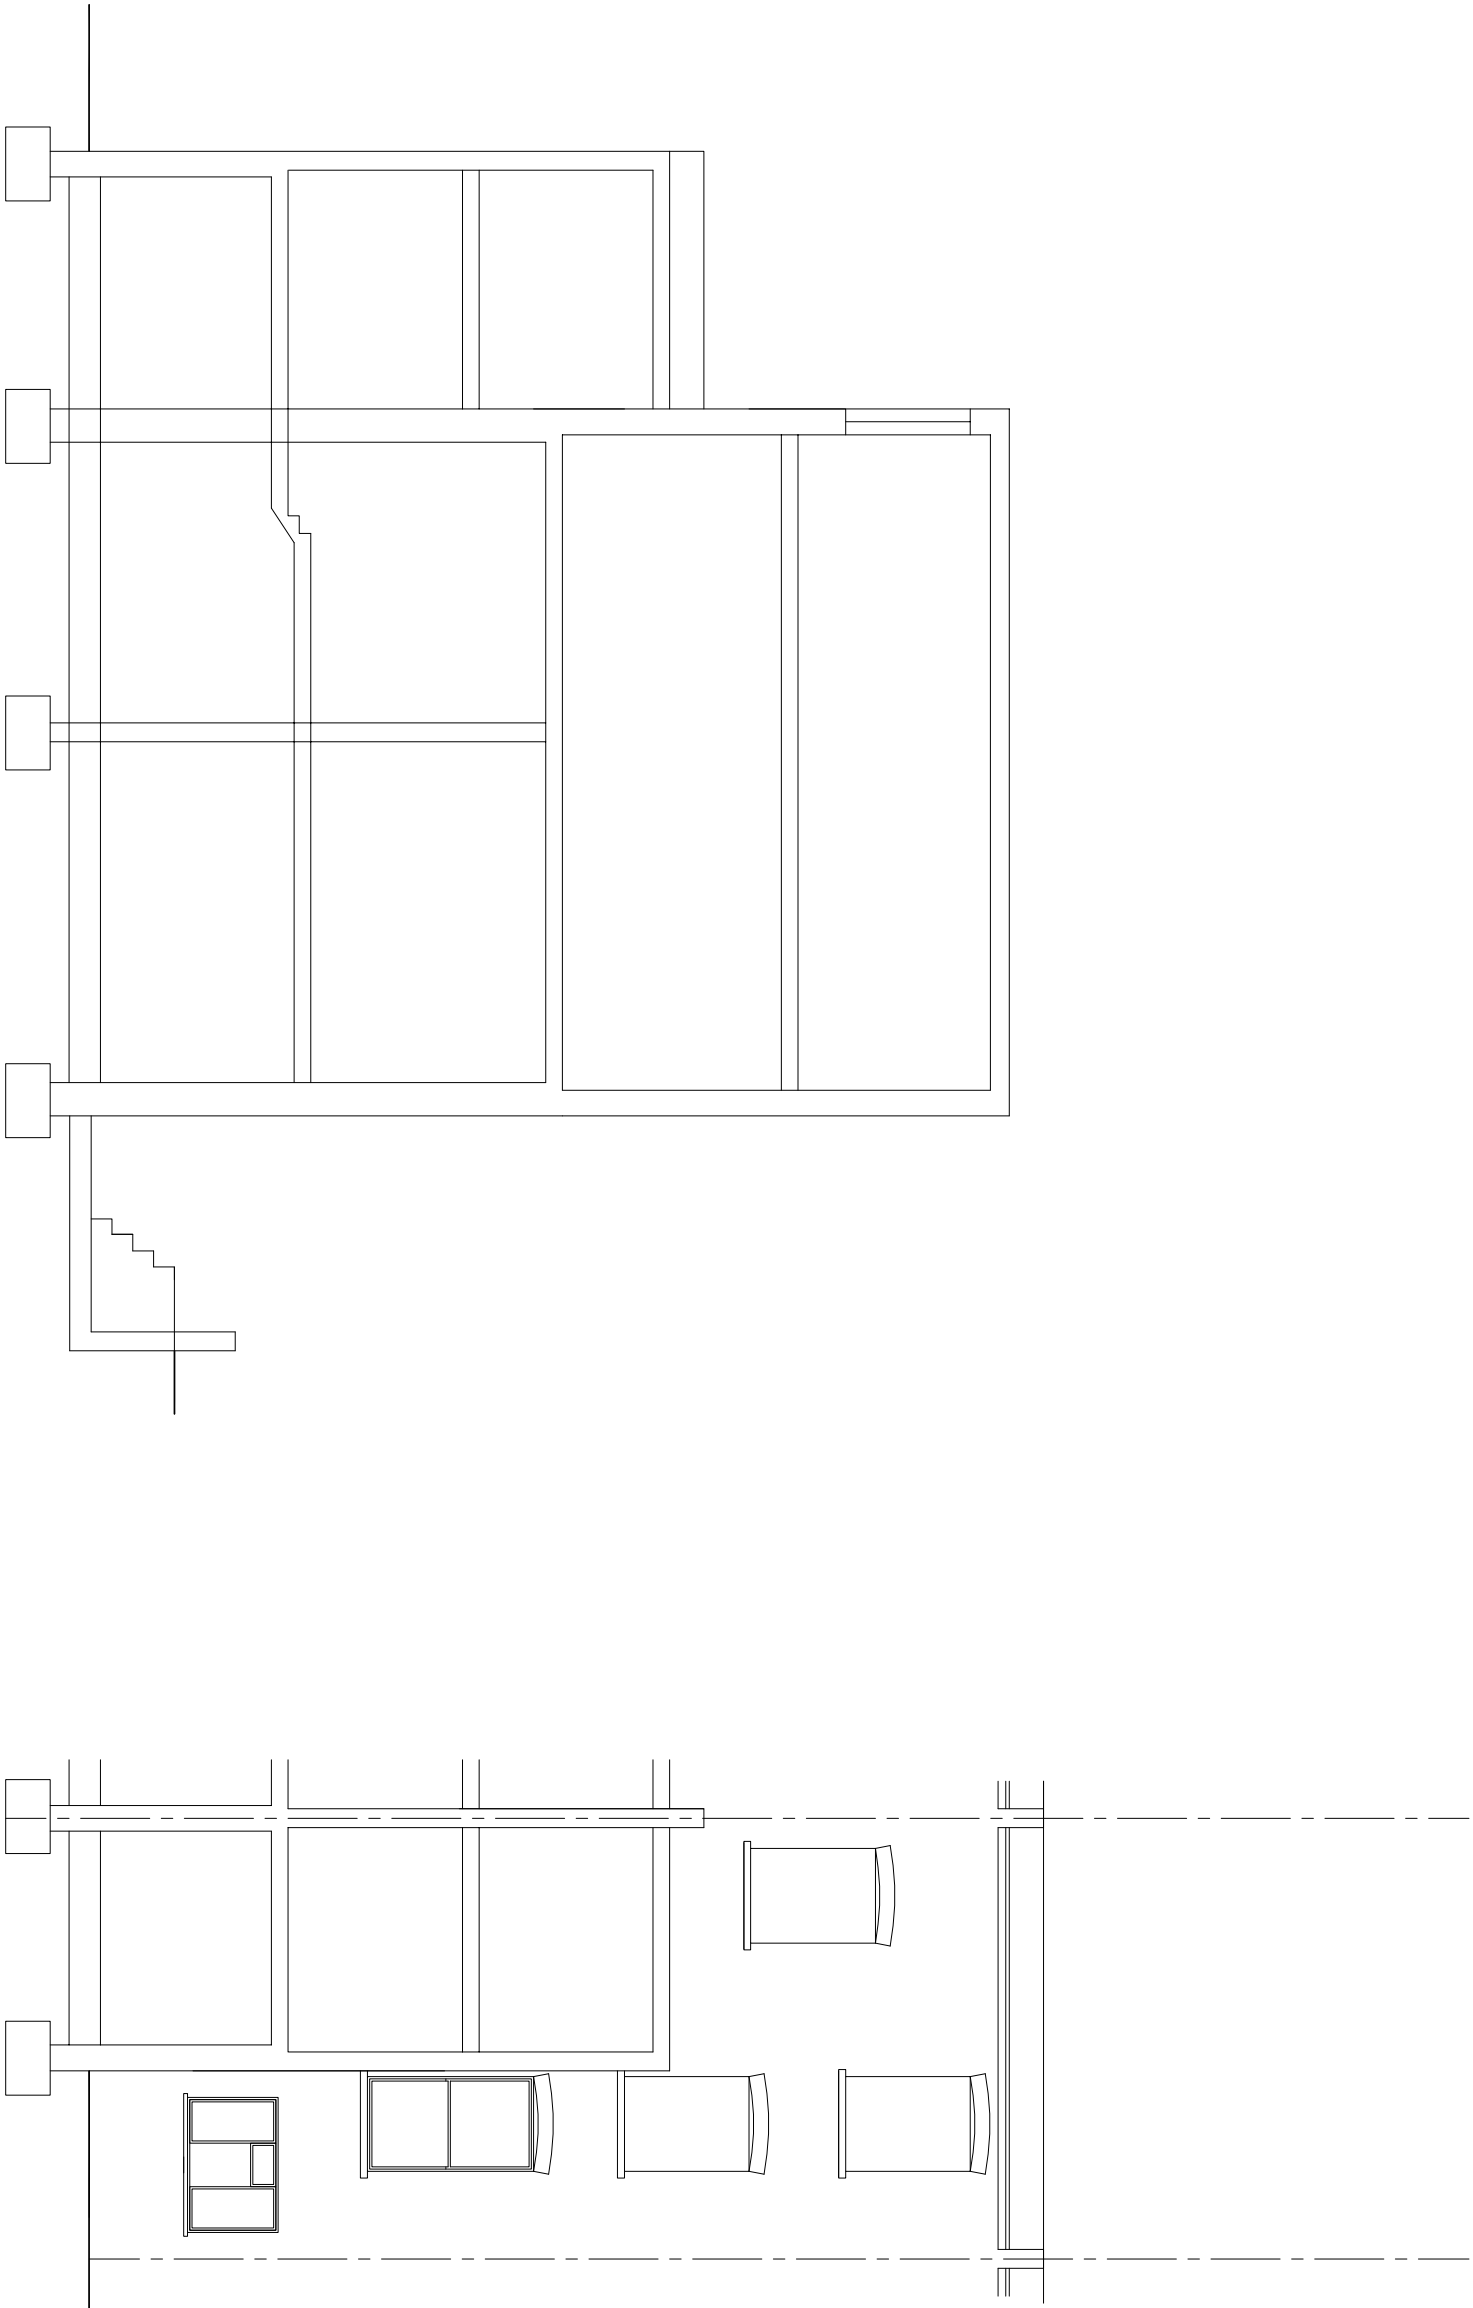

SECTION B

SECTION C

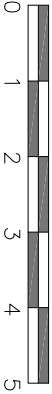

TITLE

SURVEY DRAWINGS

ADDRESS

LOWER FLAT, 6 MAYGROVE ROAD
LONDON NW6

CLIENT

Mr.

SCALE

1:100 @ A3

DATE

NOV 2021

DRAWING NO.

211110/04

REV.



URBAN REGEN

LONDON

Ltd.

Tel: 07970 647 449

Fax: 020 8963 9991

Email:

urlondon@aol.com