




ALL DIMENSIONS TO BE  
CONFIRMED ON SITE

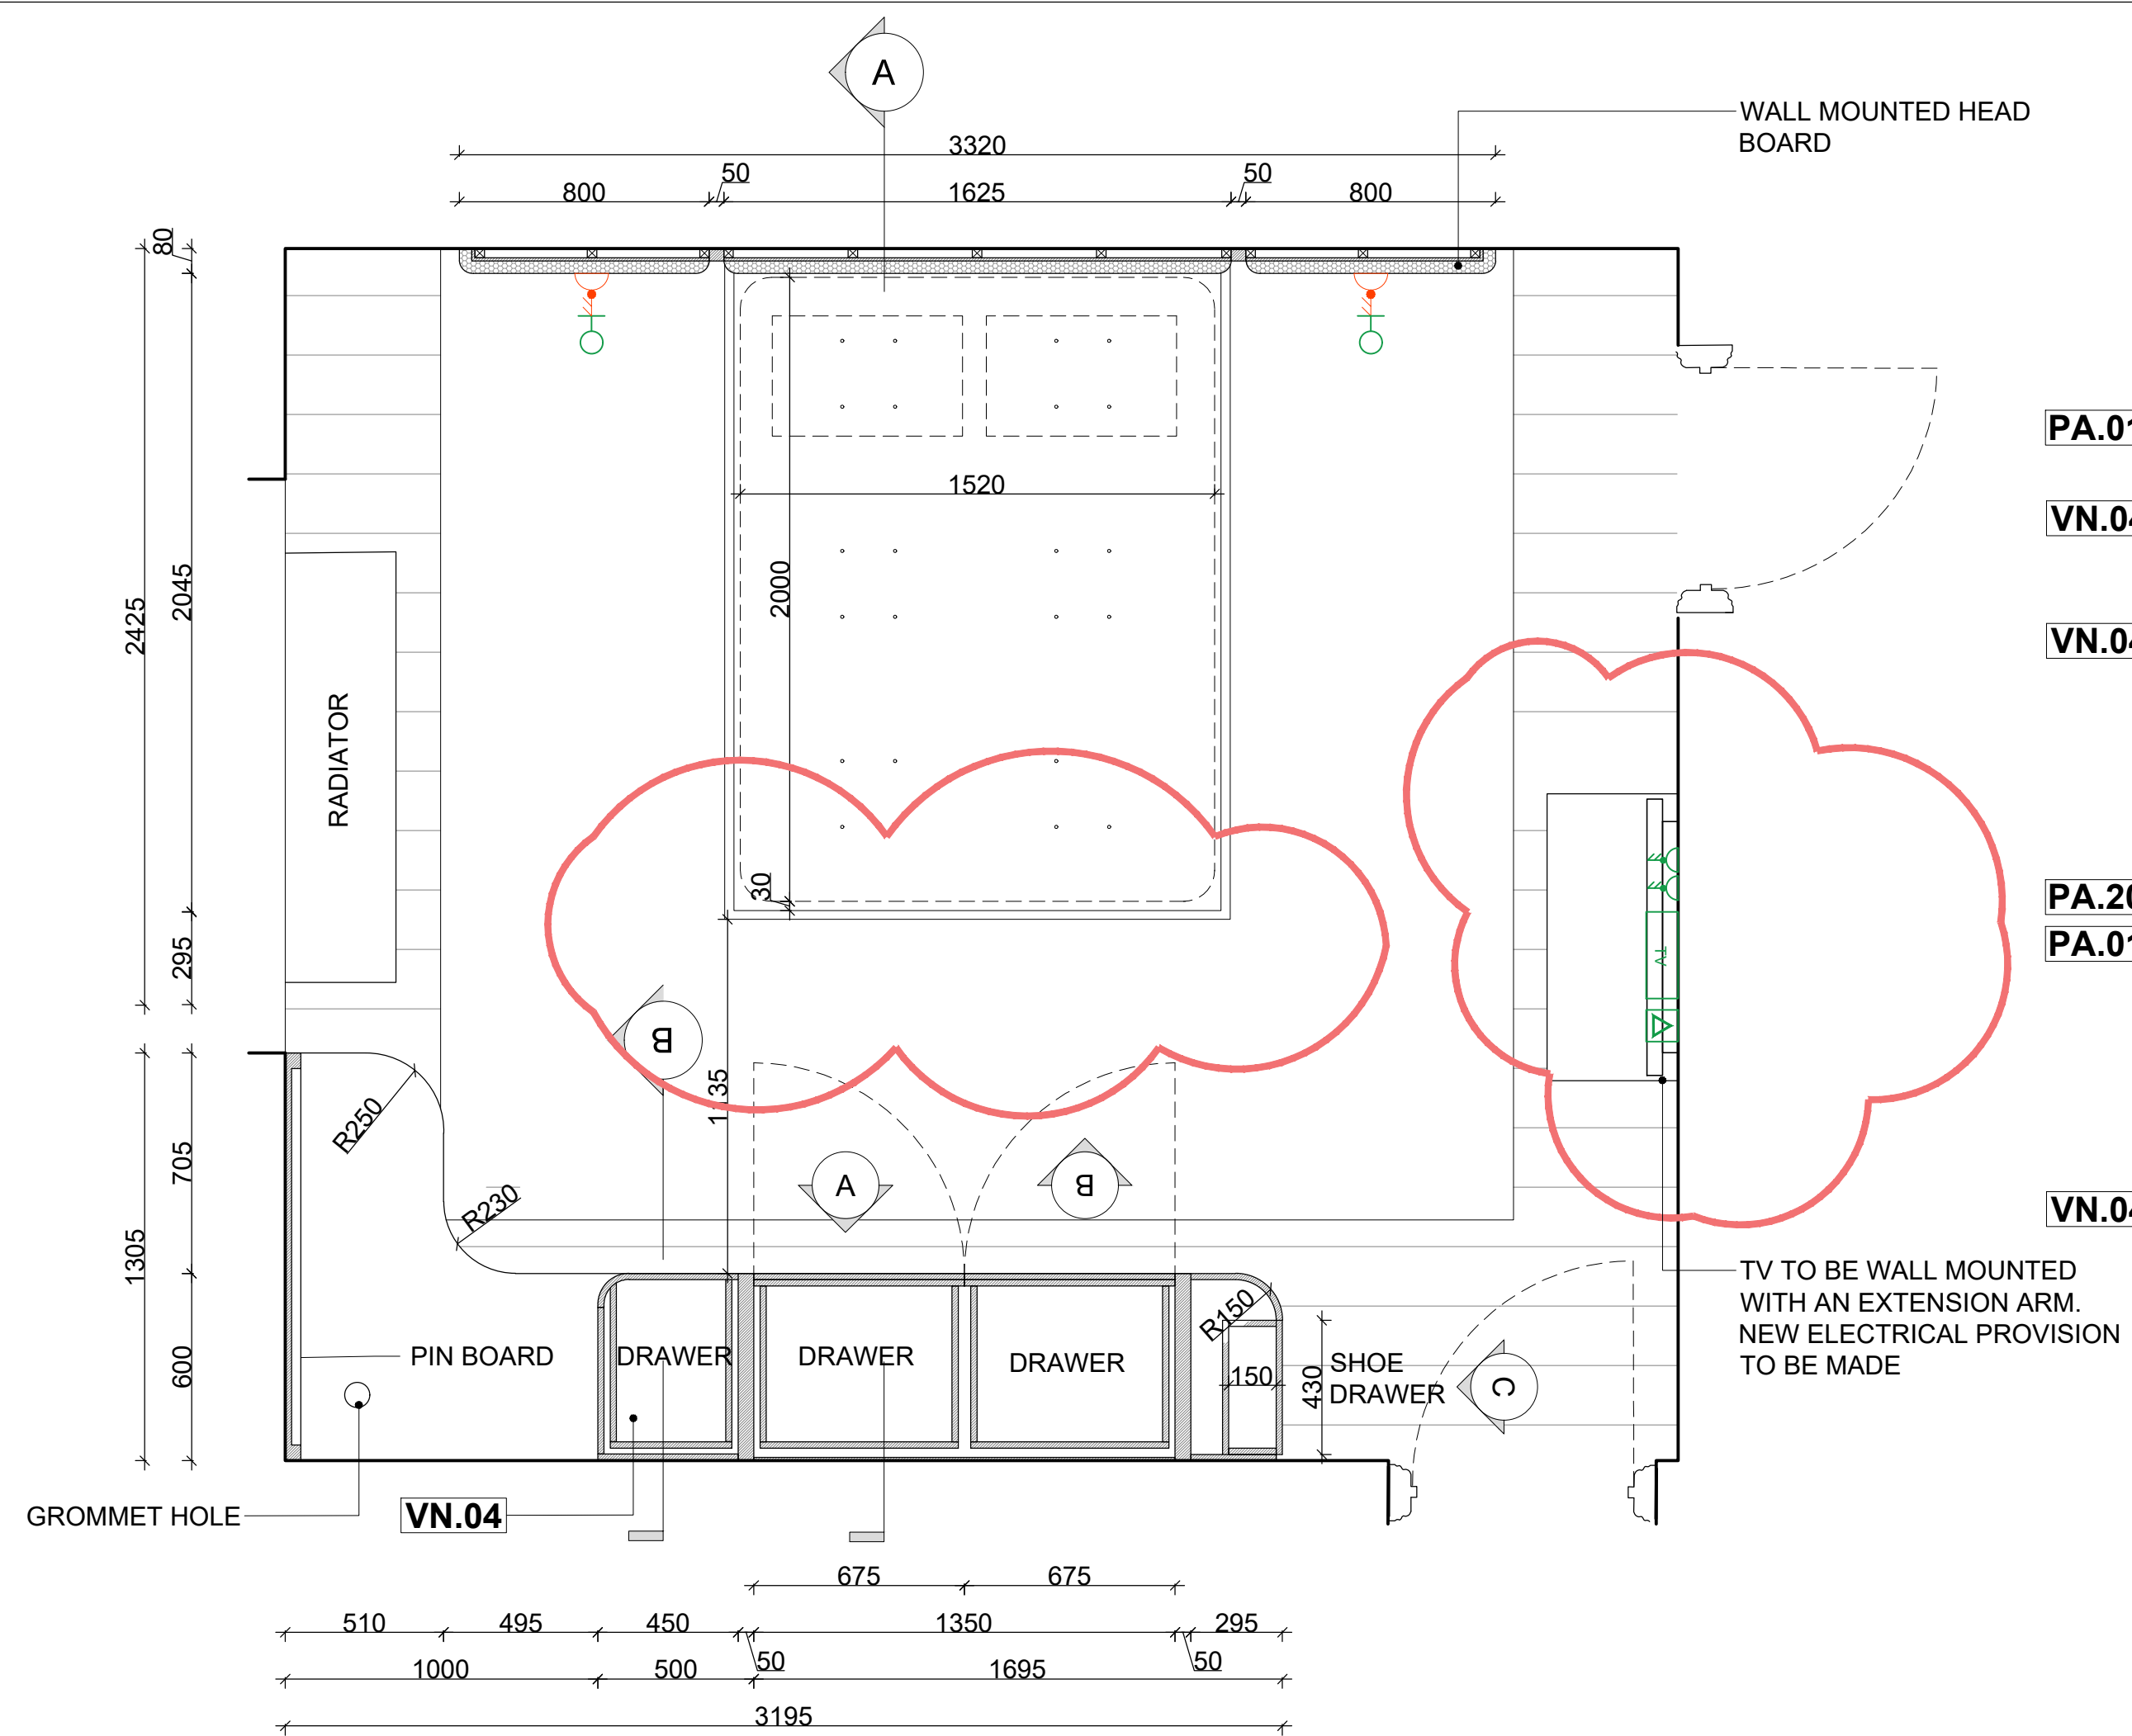


01 PLAN  
1:20 @ A1

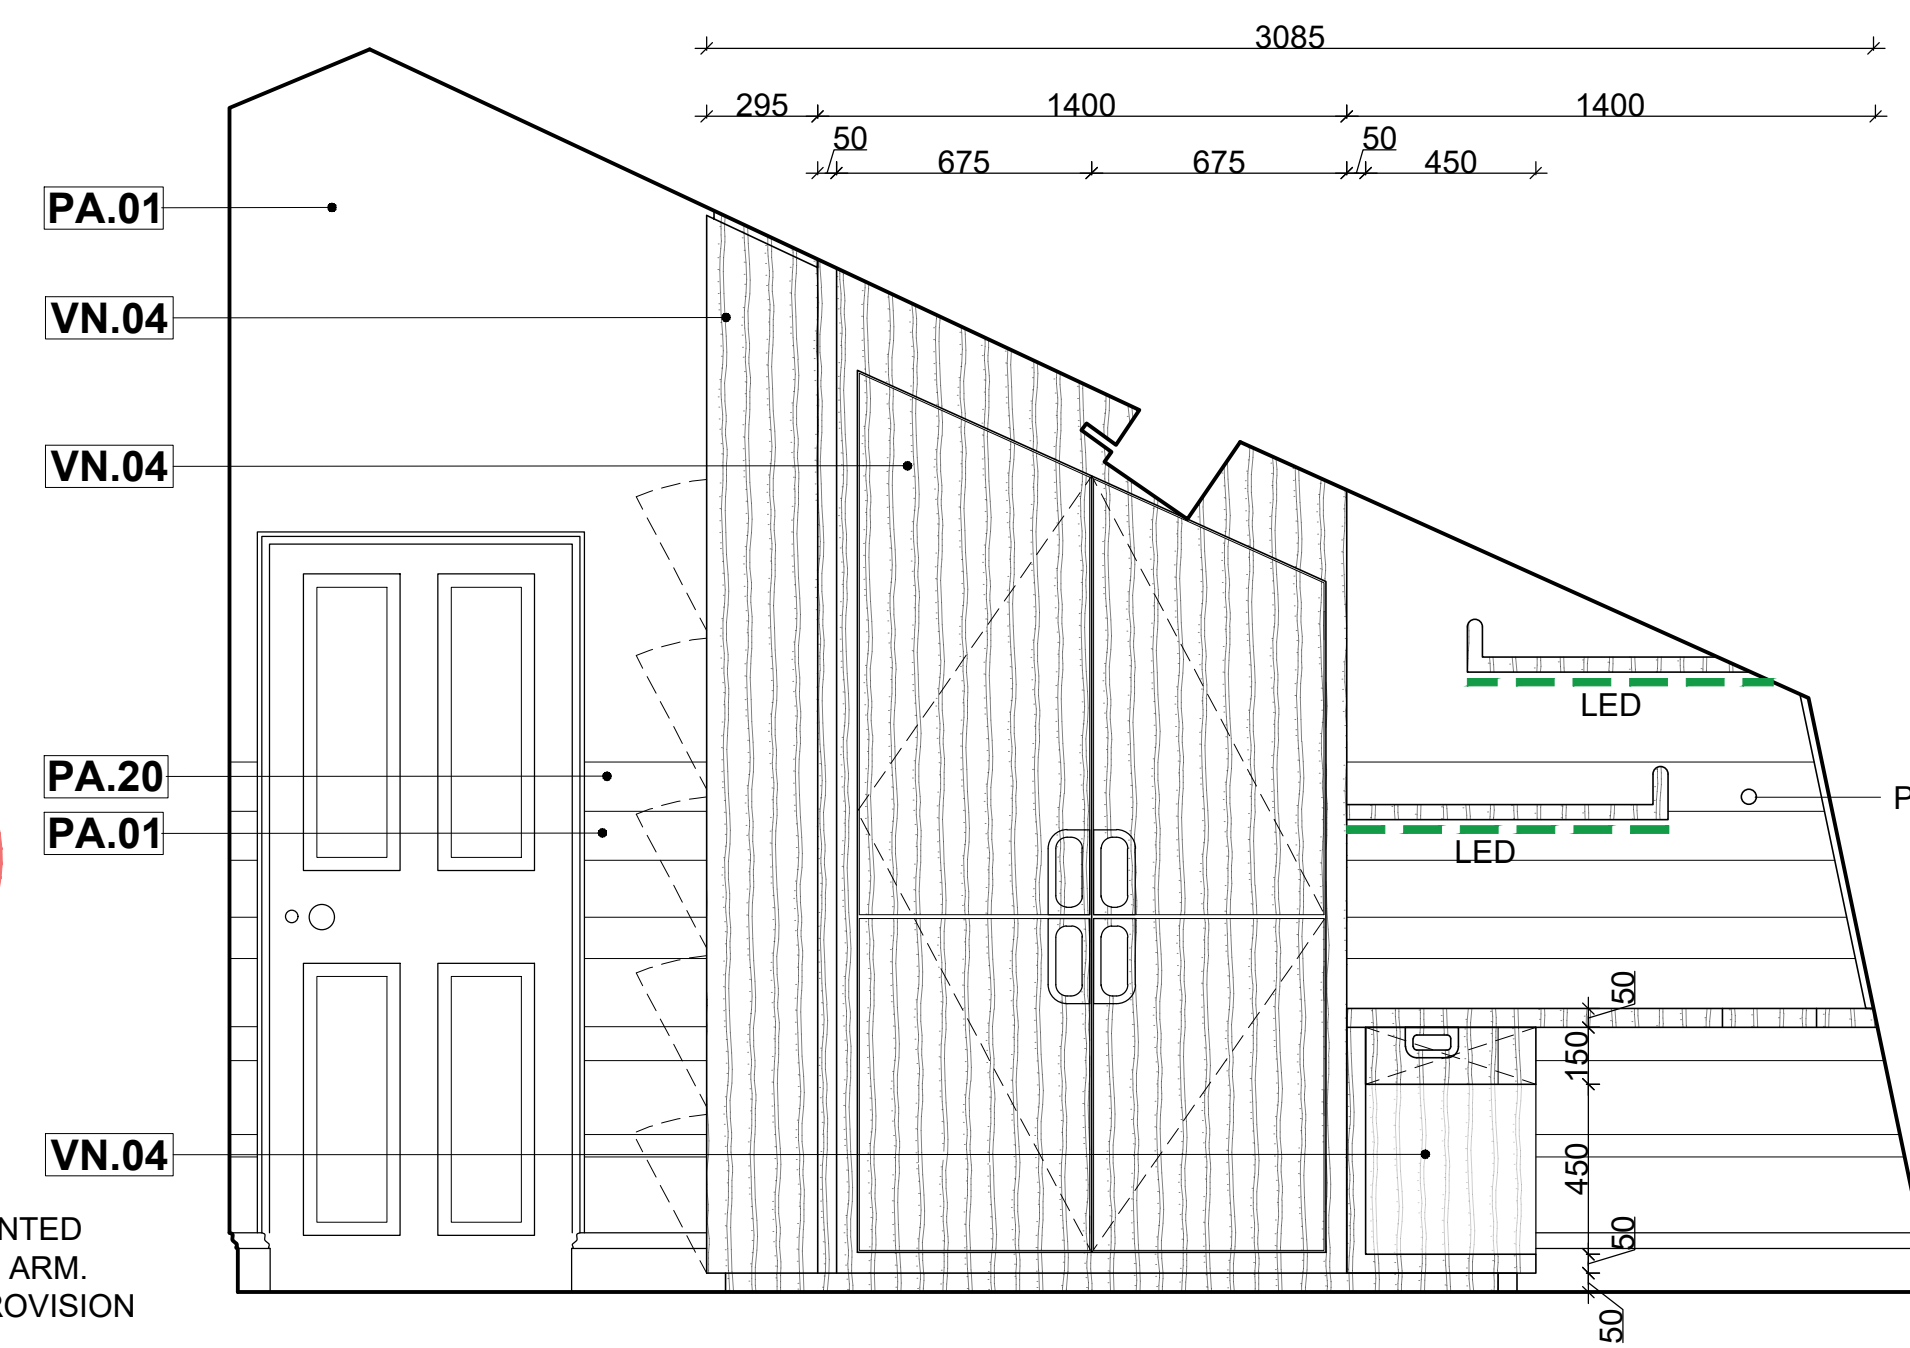

04 ELEVATION A (WITH DOORS)  
1:20 @ A1

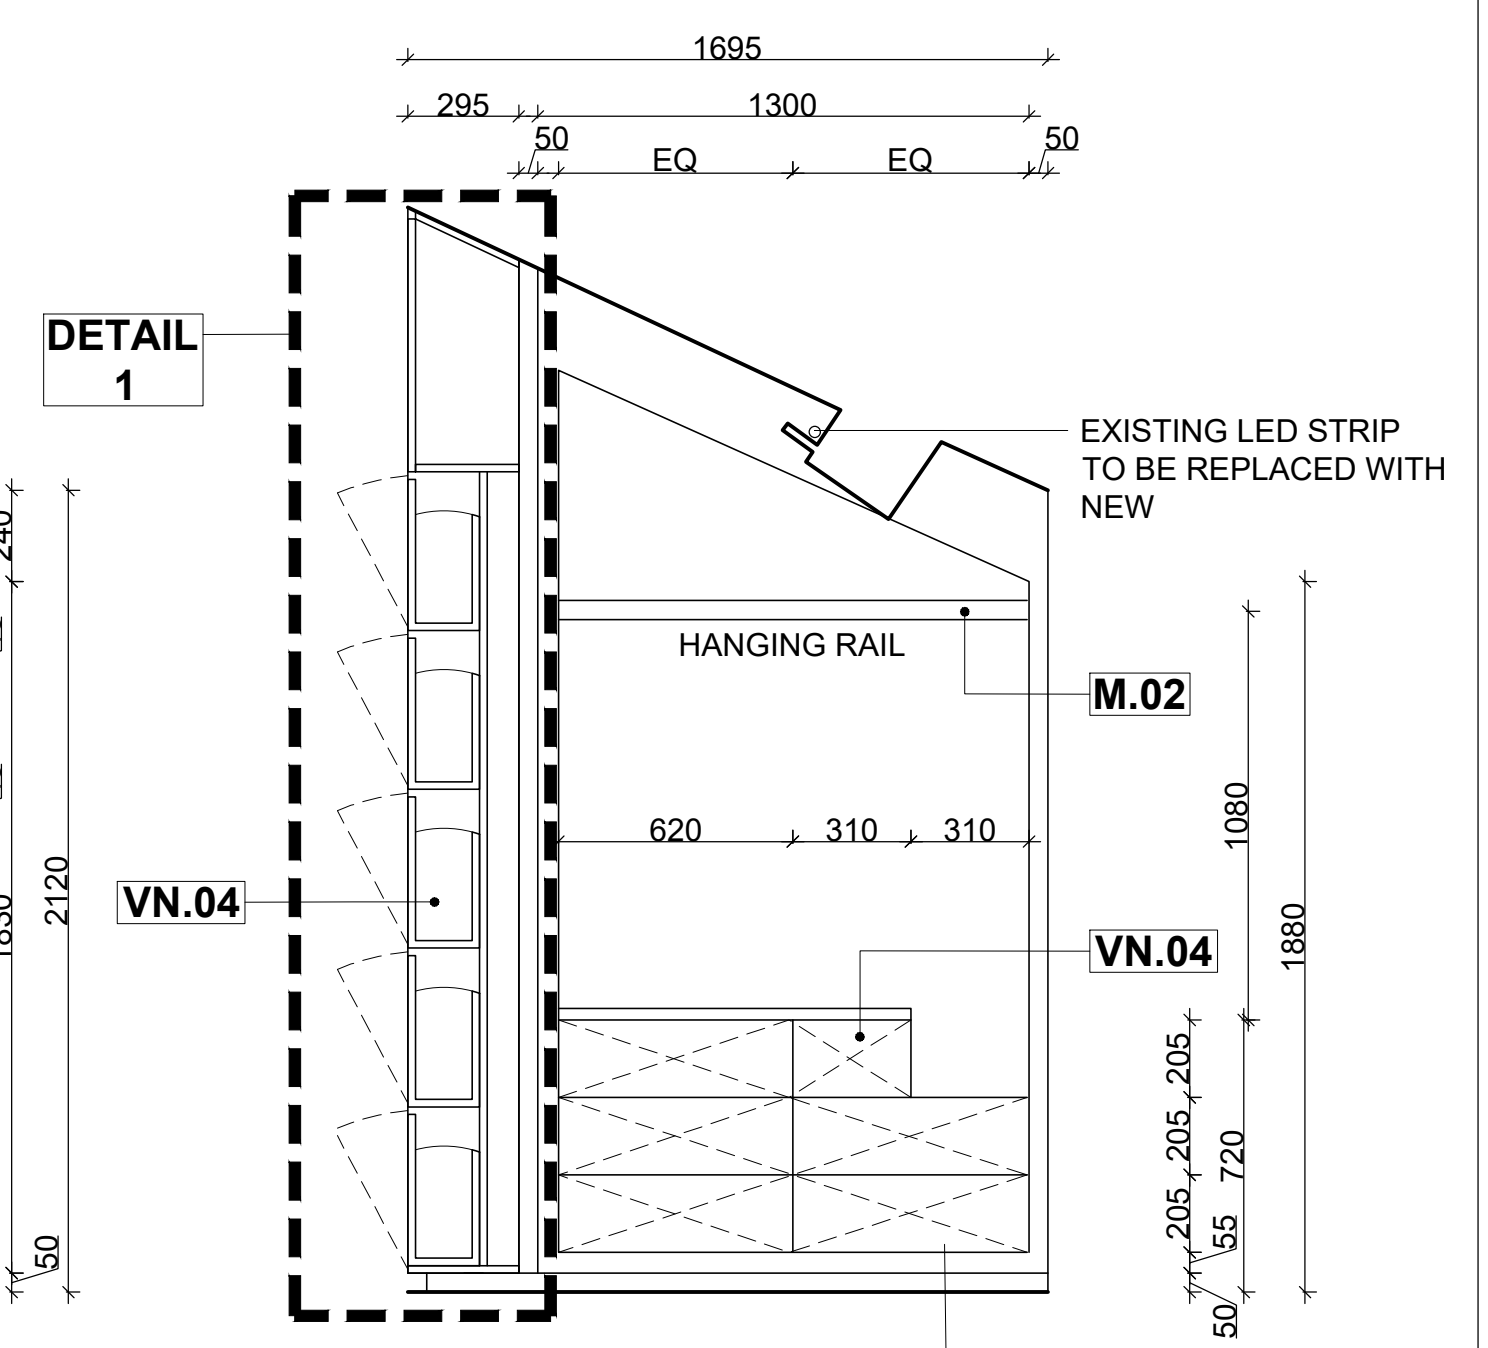


05 ELEVATION A (WITHOUT DOORS)  
1:20 @ A1

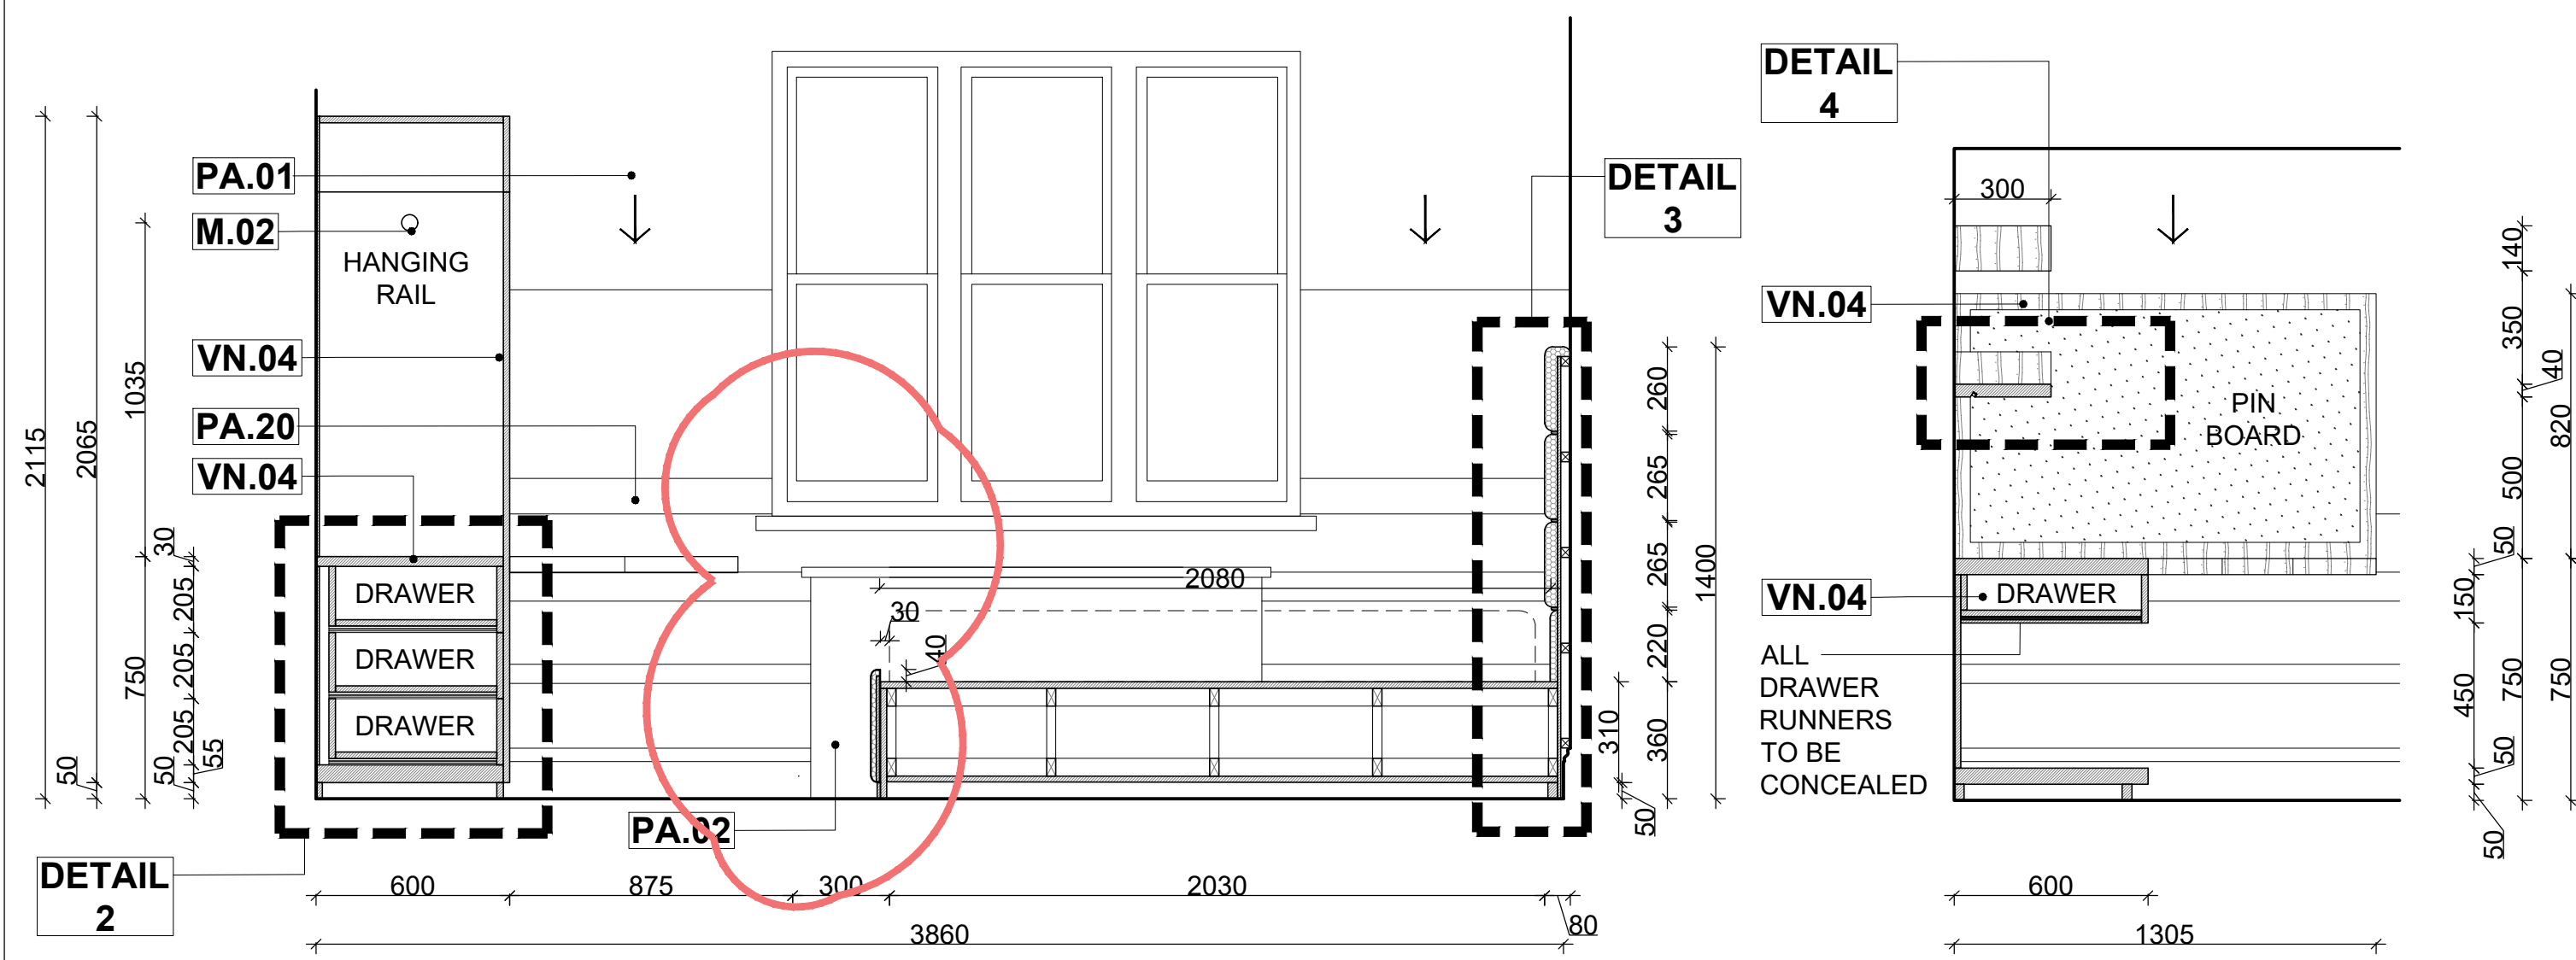


02 SECTION A  
1:20 @ A1

03 SECTION B  
1:20 @ A1

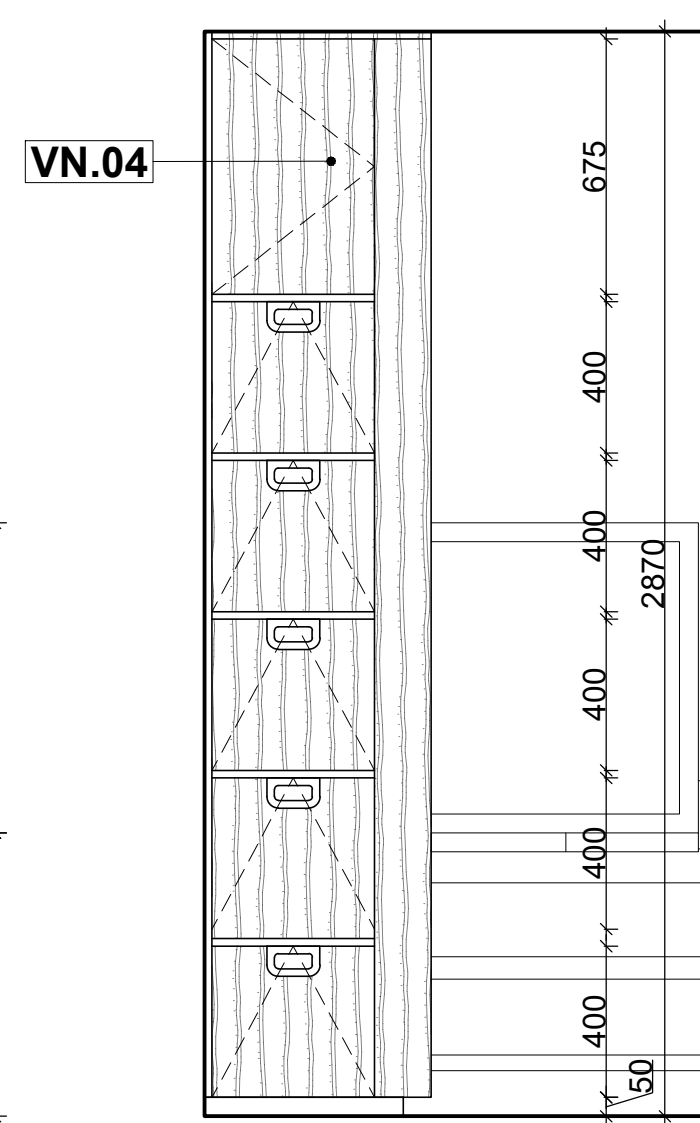

06 ELEVATION C  
1:20 @ A1

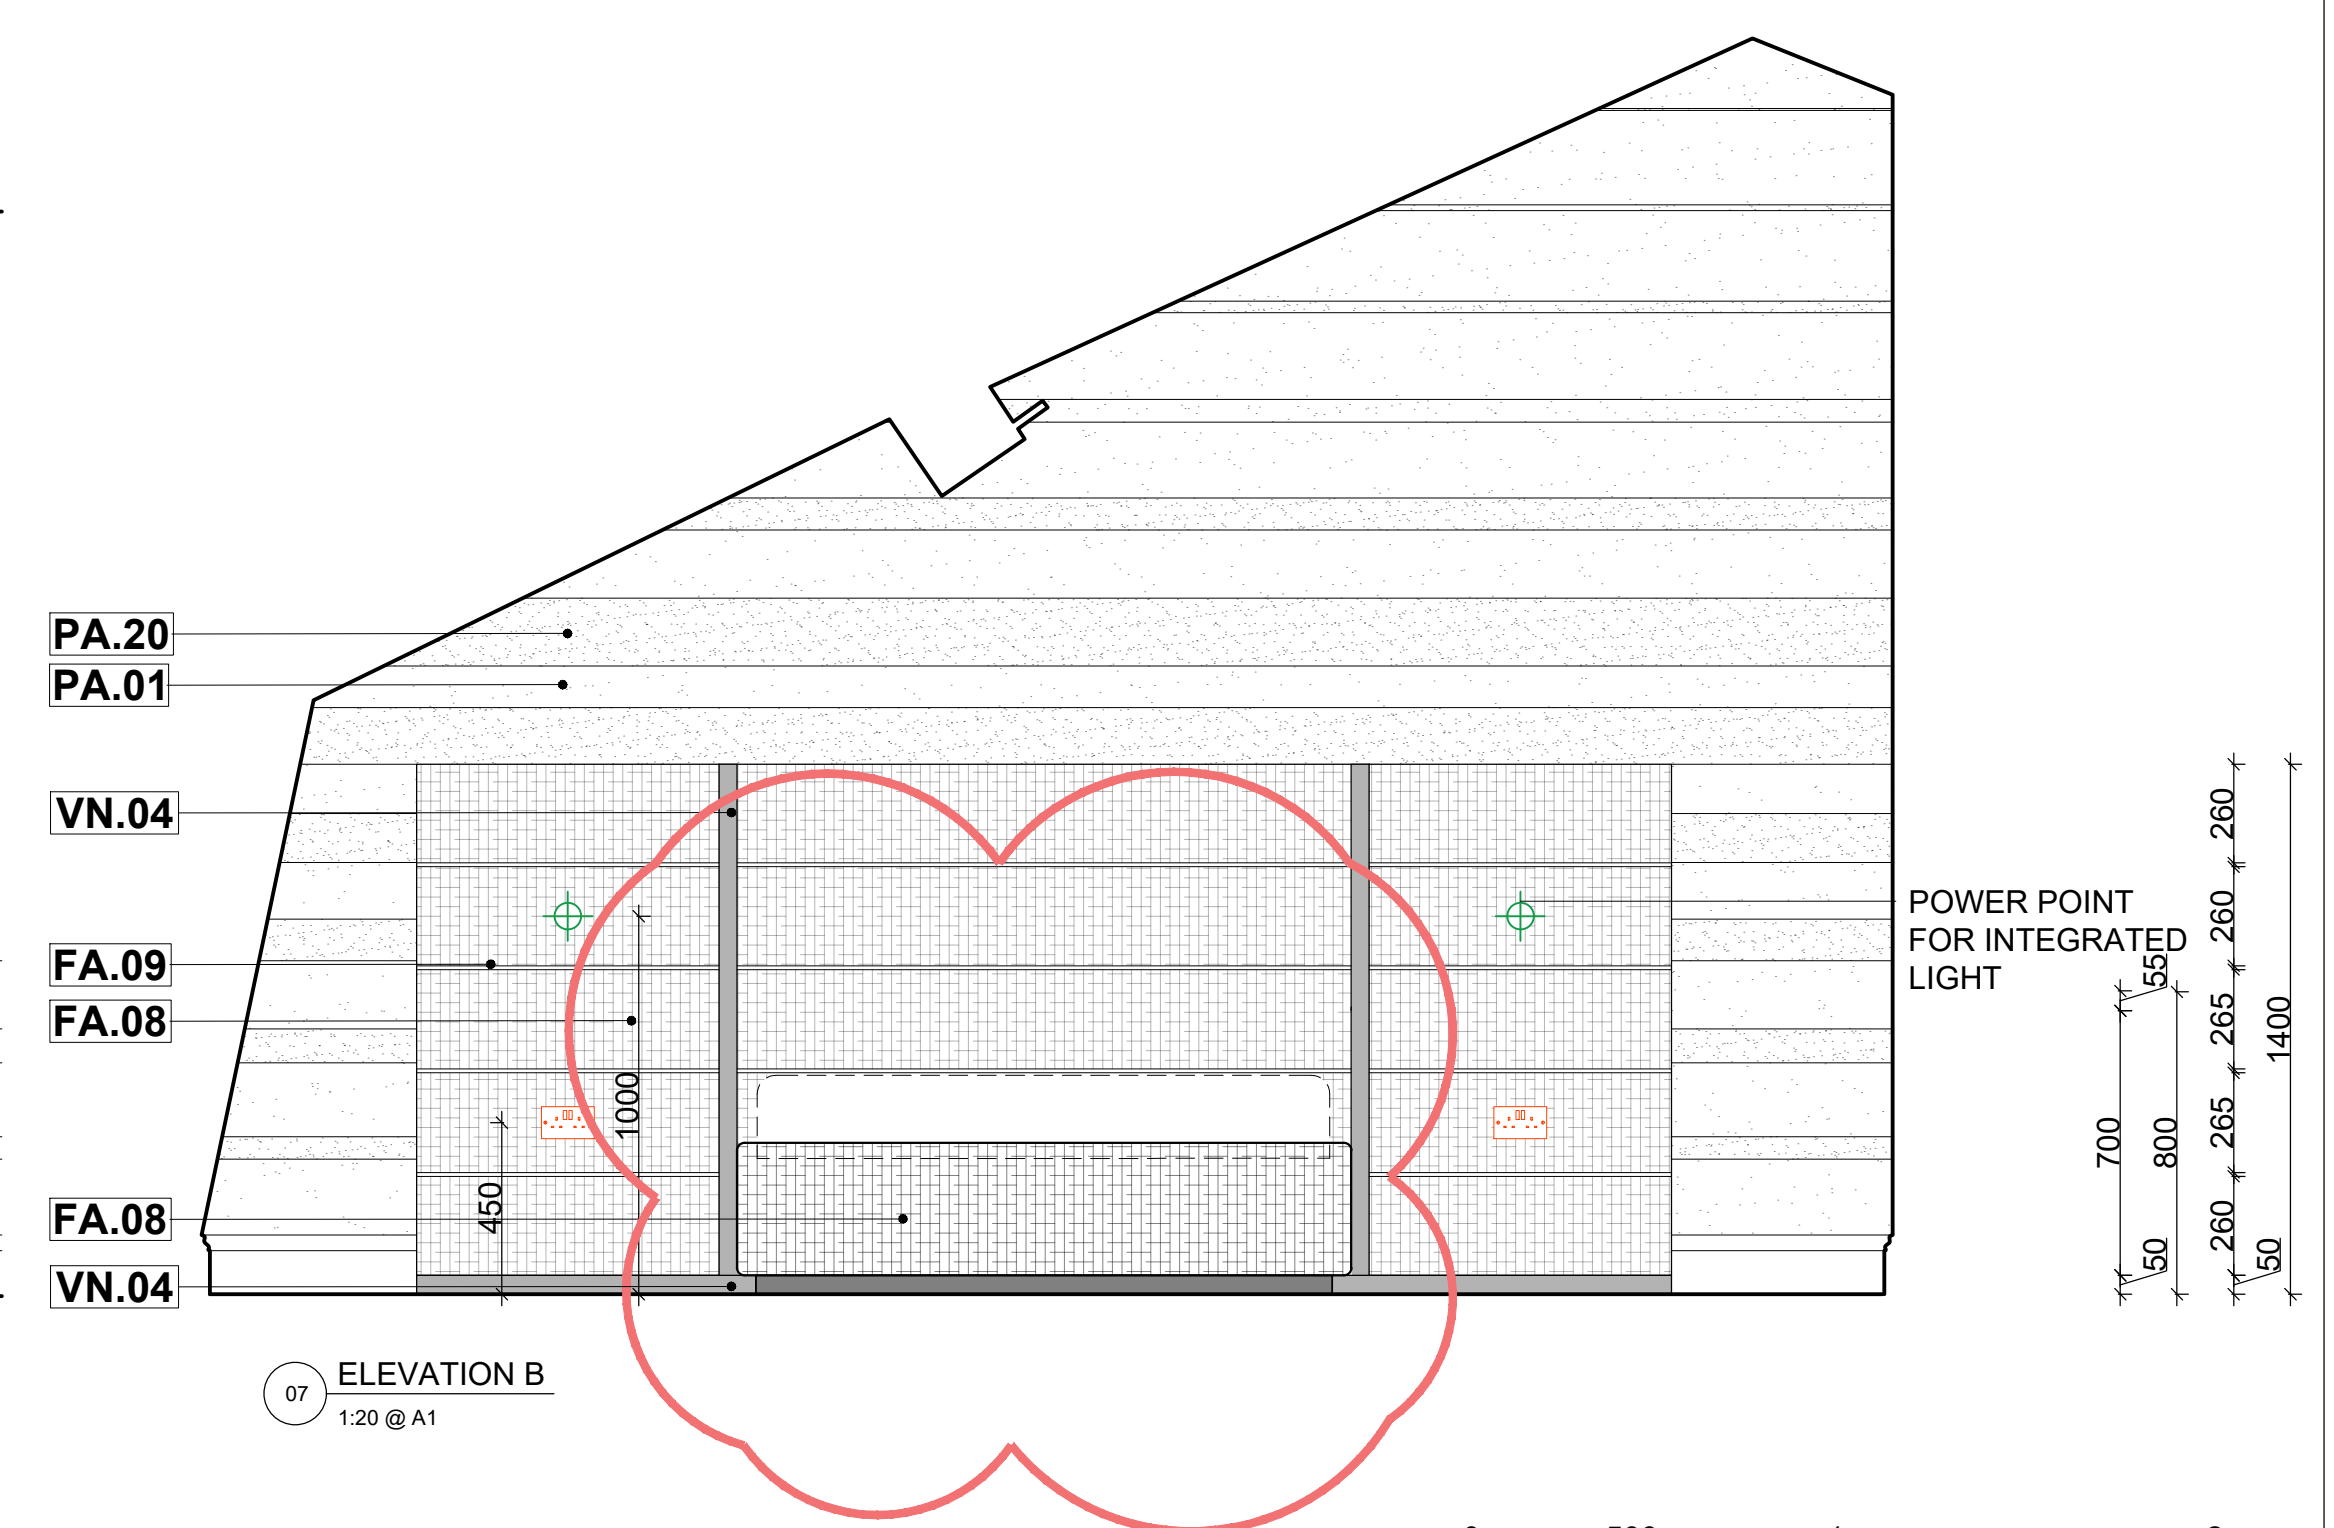

07 ELEVATION B  
1:20 @ A1

PROJECT TITLE:  
6 PRINCE ALBERT ROAD  
REGENTS PARK  
NW1

DRAWING TITLE:  
SON'S BEDROOM  
JO.21-JO.24  
**AS PROPOSED**

PROJECT CODE: <b>761</b>	
DRAWN BY: <b>MA</b>	CHECKED BY: <b>KH</b>
ISSUED FOR: <b>ISSUED FOR TENDER</b>	
SCALE: <b>1:20 @ A1</b>	DATE: <b>13.09.2021</b>
DRAWING NO: <b>761 400 404 003</b>	REVISION: <b>B</b>

[illegible]

**DISCLAIMER:**

In accordance with our duties under the Misrepresentation Act 1967 and the Mis-description Act 1991, these details have been prepared in good faith but are not intended to constitute part of an offer of contract or create any contractual relationship. No description or information of any kind provided by Elicyon or its Agents, whether written or verbal, contains any warranty or representation or is intended to be a statement of fact. It is a statement of opinion only. Neither Elicyon nor its Agents have any authority to make any representation or warranty and accordingly any Information is given entirely without responsibility on the part of Elicyon, its Agents or the seller. Any plans, photos, and computer generated images are for information only and are not intended to be a statement of fact. No representation or warranty is made as to the accuracy of any information or the value of any property or any other financial or other asset or income. All Areas, measurements or distances given are approximate only. Any products and materials shown or indicated are for information only and may be subject to variations or change. It is possible to select from these drawings. Any reference to alterations to or use of any part of the property is not a statement that any necessary planning, building regulations or other consent has been obtained. These matters must be verified by any buyer/lessee. Any buyer/lessee must satisfy himself by inspection or otherwise as to the correctness of any information given.

© All rights reserved to Elicyon London.

Elicyon Limited  
First Floor, Avon House,  
Avonmore Road, Kensington Village  
London W14 8TS

Tel: +44 (0)203 772 0011

Web: [www.elicyon.com](http://www.elicyon.com)  
E-mail: [studio@elicyon.com](mailto:studio@elicyon.com)

ELICYON