

GENERAL NOTES
 THIS DOCUMENT IS © JOHN ALLSOPP STUDIO LTD. IF IN DOUBT ASK. VERIFY ALL DIMENSIONS PRIOR TO PRICING & CONSTRUCTION. DIMENSIONS AS WRITTEN GOVERN. IMMEDIATELY REPORT ANY DISCREPANCIES ON THIS DOCUMENT IN WRITING TO THE ARCHITECT. THIS DOCUMENT SHALL BE READ IN CONJUNCTION WITH ASSOCIATED MODELS, SPECIFICATIONS AND RELATED CONSULTANT'S DOCUMENTS.
TO CHECK SCALE ON HARD COPIES: THIS IS 10cm FULL SIZE
 HOWEVER MEASUREMENTS OBTAINED BY SCALING SHALL BE TREATED AS APPROXIMATE





NOTES SPECIFIC TO THIS DRAWING

NO.	DATE	REVISION NOTES
B	18/11/2021	BEDROOM 4 DORMER REPLACED WITH ROOFLIGHT
A	29/10/2021	BEDROOM 4 ROOFLIGHT REMOVED

PROJECT REF:	21CH	19 HOLLYCROFT AVE, NW3 7QH
DATE:	8 JUNE 2021	PROPOSED SECOND FLOOR PLAN
STATUS:	PLANNING	
SCALE:	1:50 @ A2 (1:100 @ A4)	

A-3-1010

B

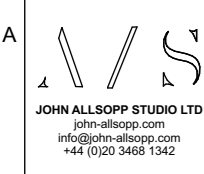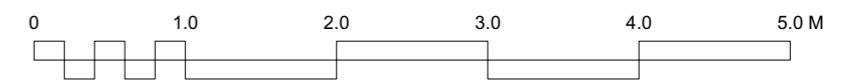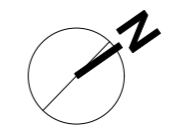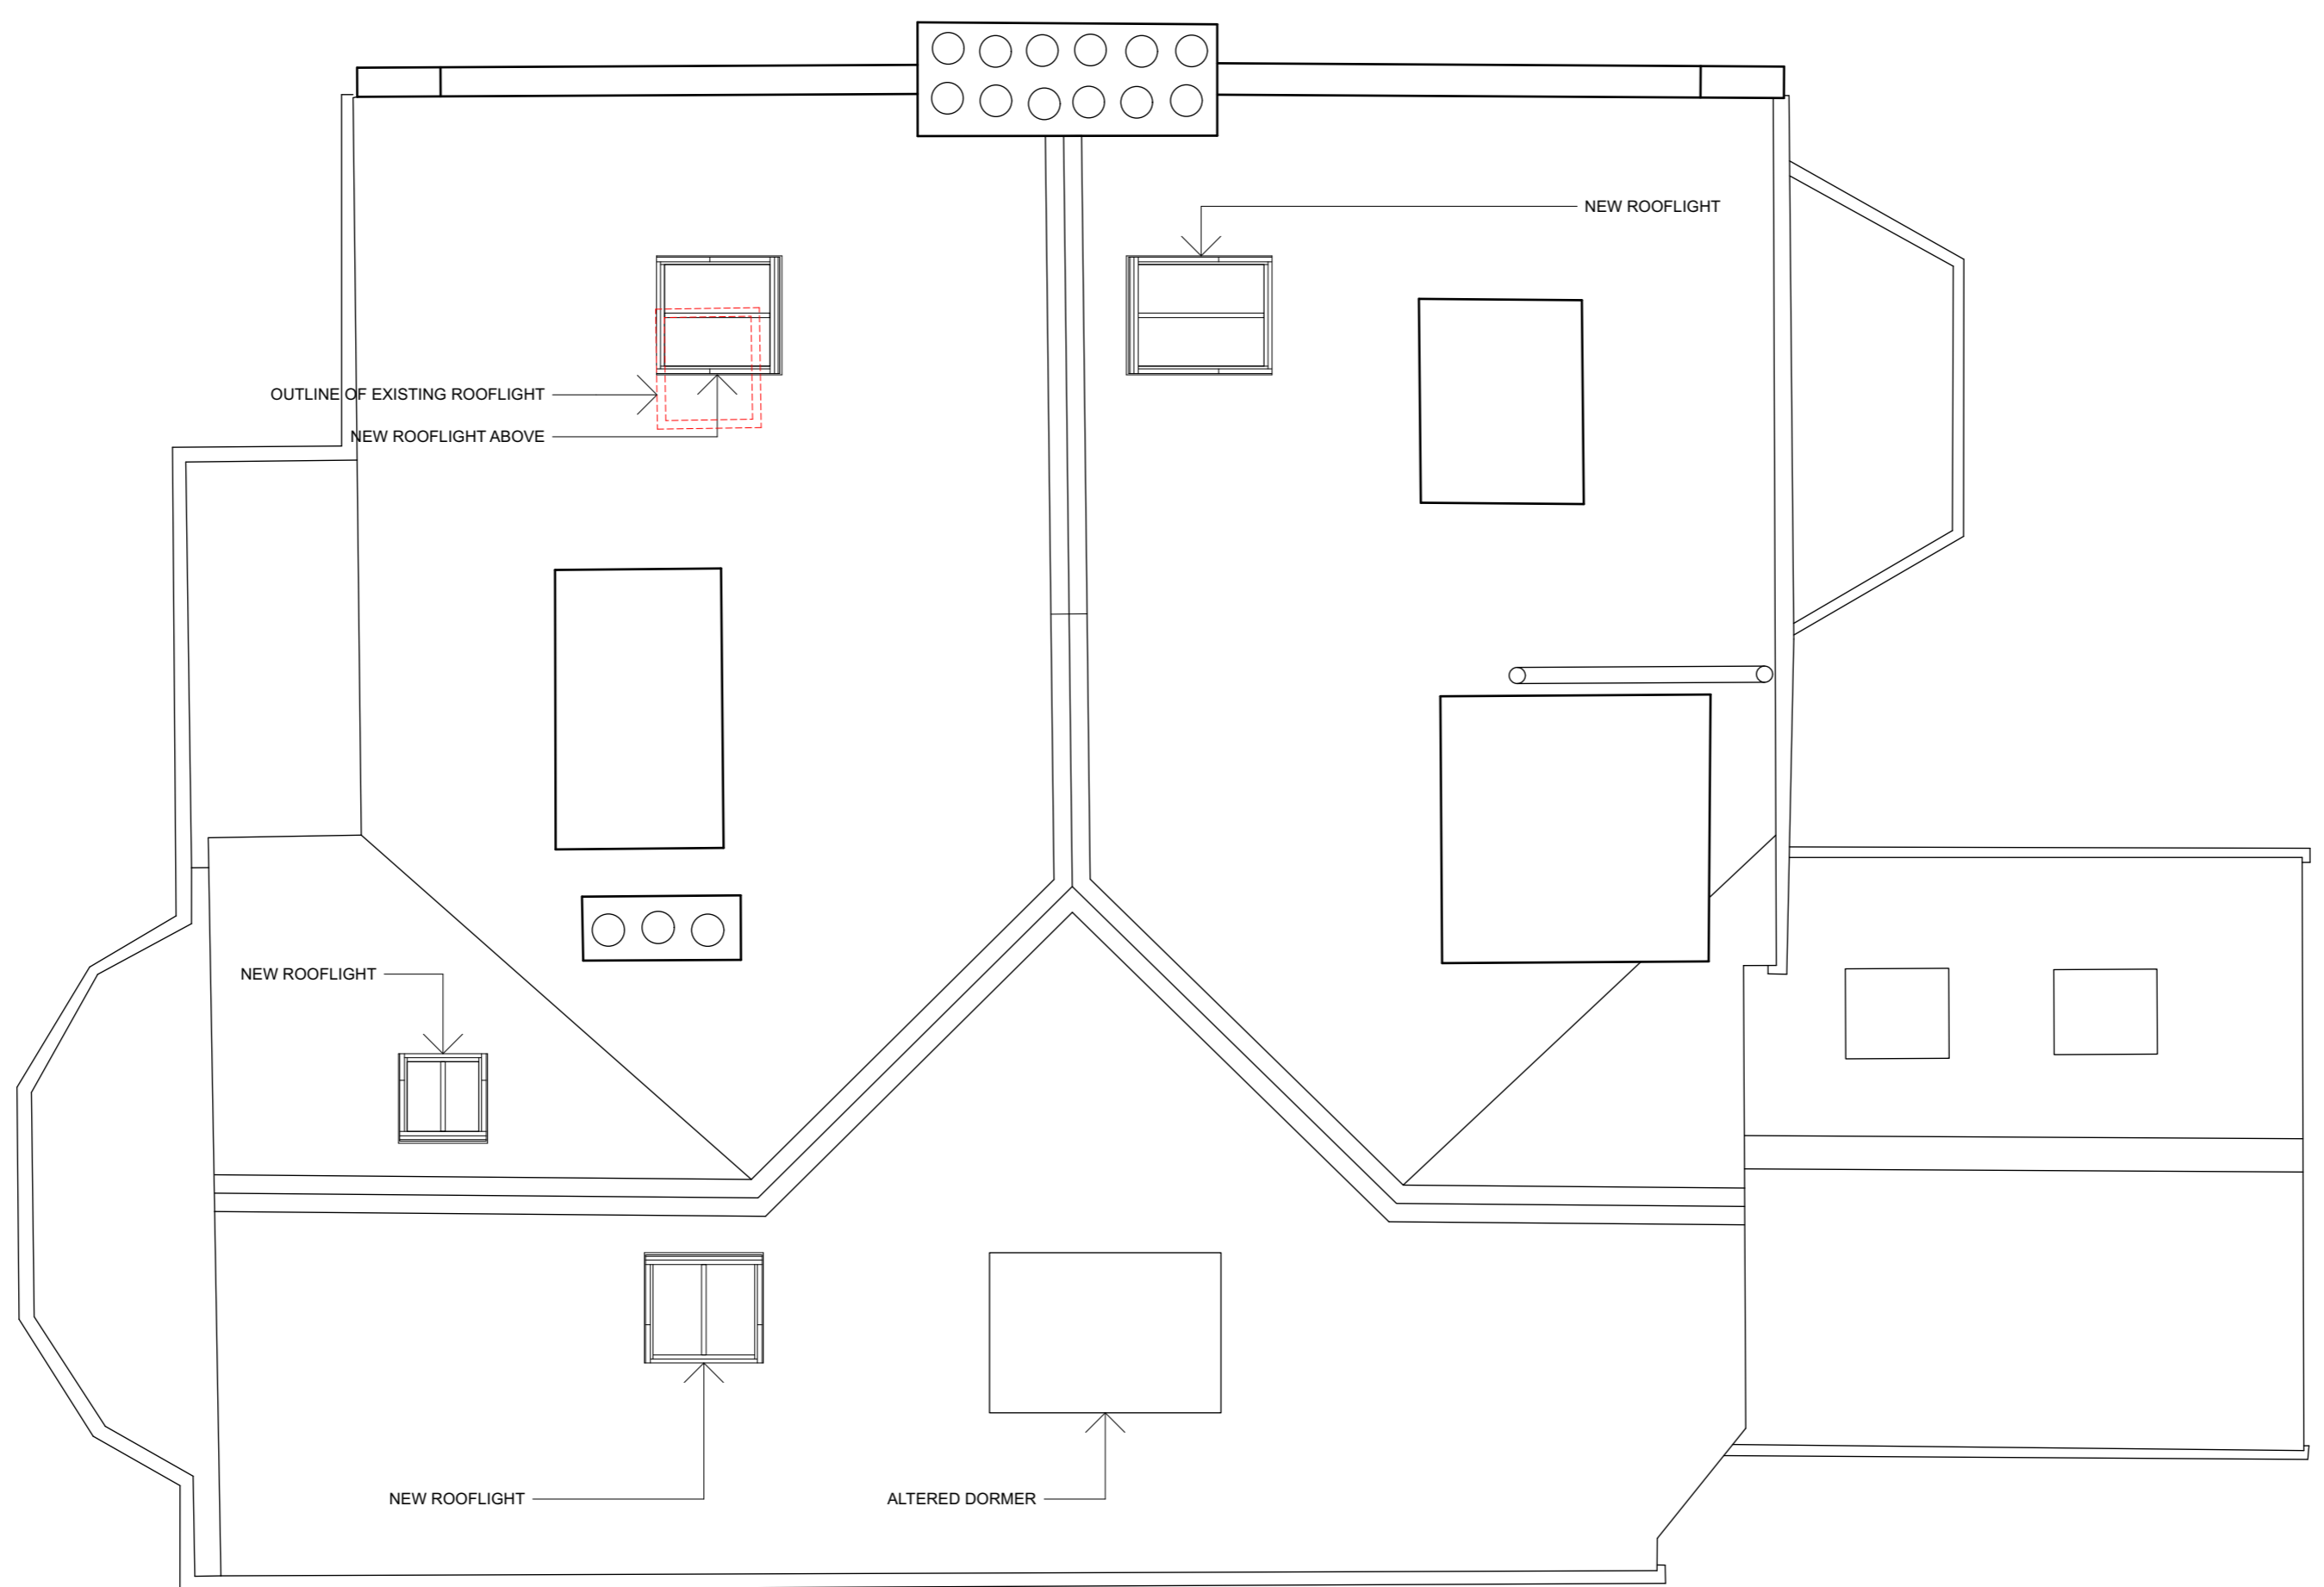

GENERAL NOTES
 THIS DOCUMENT IS © JOHN ALLSOPP STUDIO LTD. IF IN DOUBT ASK, VERIFY ALL DIMENSIONS PRIOR TO PRICING & CONSTRUCTION. DIMENSIONS AS WRITTEN GOVERN. IMMEDIATELY REPORT ANY DISCREPANCIES ON THIS DOCUMENT IN WRITING TO THE ARCHITECT. THIS DOCUMENT SHALL BE READ IN CONJUNCTION WITH ASSOCIATED MODELS, SPECIFICATIONS AND RELATED CONSULTANT'S DOCUMENTS.
 TO CHECK SCALE ON HARD COPIES: THIS IS 10cm FULL SIZE
 HOWEVER MEASUREMENTS OBTAINED BY SCALING SHALL BE TREATED AS APPROXIMATE

NOTES SPECIFIC TO THIS DRAWING

NO.	DATE	REVISION NOTES
B	18/11/2021	DORMER REPLACED WITH ROOFLIGHT & ALT POSITION OF SEPARATE ROOFLIGHT
A	29/10/2021	SINGLE FRONT FACING ROOFLIGHT REMOVED

PROJECT REF:	21CH	19 HOLLYCROFT AVE, NW3 7QH
DATE:	8 JUNE 2021	PROPOSED ROOF PLAN
STATUS:	PLANNING	
SCALE:	1:50 @ A2 (1:100 @ A4)	
		A-3-1011
		REVISION B






GENERAL NOTES
 THIS DOCUMENT IS © JOHN ALLSOPP STUDIO LTD. IF IN DOUBT ASK, VERIFY ALL DIMENSIONS PRIOR TO PRICING & CONSTRUCTION. DIMENSIONS AS WRITTEN GOVERN. IMMEDIATELY REPORT ANY DISCREPANCIES ON THIS DOCUMENT IN WRITING TO THE ARCHITECT. THIS DOCUMENT SHALL BE READ IN CONJUNCTION WITH ASSOCIATED MODELS, SPECIFICATIONS AND RELATED CONSULTANT'S DOCUMENTS.
TO CHECK SCALE ON HARD COPIES: THIS IS 10cm FULL SIZE
 HOWEVER MEASUREMENTS OBTAINED BY SCALING SHALL BE TREATED AS APPROXIMATE

NOTES SPECIFIC TO THIS DRAWING

NO.	DATE	REVISION NOTES
A	29/10/2021	SINGLE FRONT FACING ROOFLIGHT REMOVED

PROJECT REF:	21CH	19 HOLLYCROFT AVE, NW3 7QH
DATE:	8 JUNE 2021	PROPOSED FRONT (SOUTH) ELEVATION
STATUS:	PLANNING	REVISION
SCALE:	1:50 @ A2 (1:100 @ A4)	A

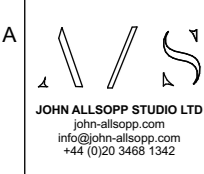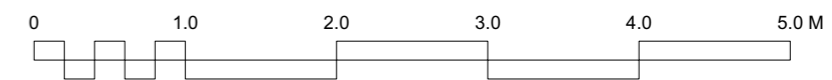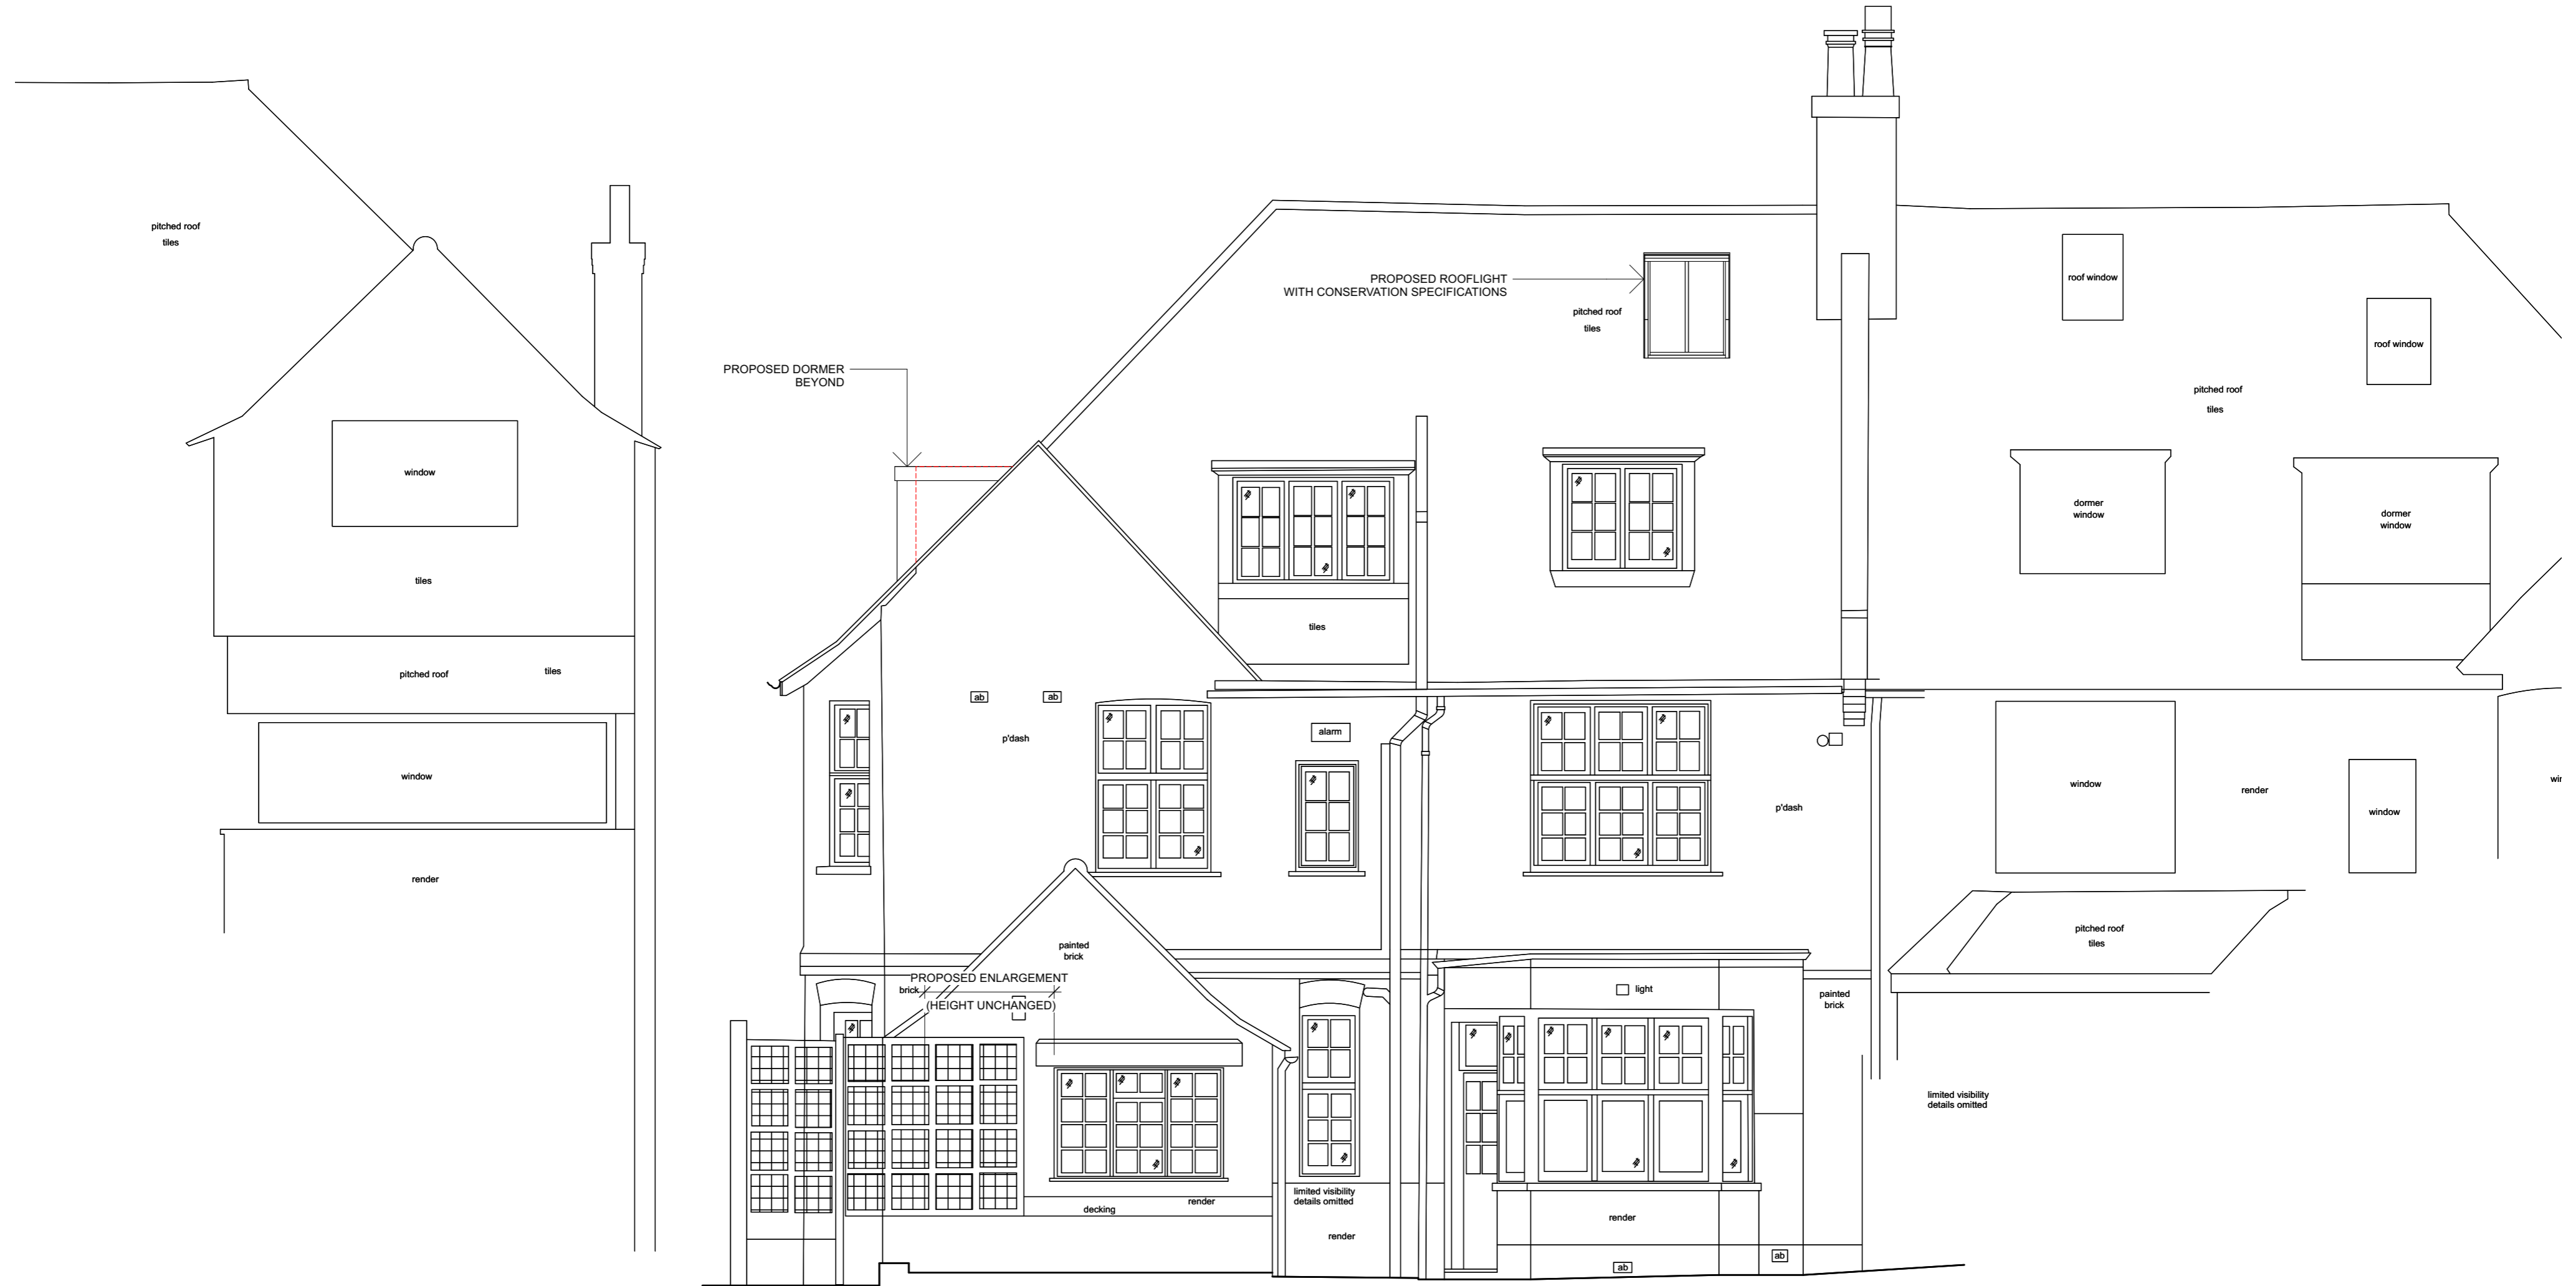


GENERAL NOTES
 THIS DOCUMENT IS © JOHN ALLSOPP STUDIO LTD. IF IN DOUBT ASK, VERIFY ALL DIMENSIONS PRIOR TO PRICING & CONSTRUCTION. DIMENSIONS AS WRITTEN GOVERN. IMMEDIATELY REPORT ANY DISCREPANCIES ON THIS DOCUMENT IN WRITING TO THE ARCHITECT. THIS DOCUMENT SHALL BE READ IN CONJUNCTION WITH ASSOCIATED MODELS, SPECIFICATIONS AND RELATED CONSULTANT'S DOCUMENTS.
 TO CHECK SCALE ON HARD COPIES: THIS IS 10cm FULL SIZE
 HOWEVER MEASUREMENTS OBTAINED BY SCALING SHALL BE TREATED AS APPROXIMATE

NOTES SPECIFIC TO THIS DRAWING

NO.	DATE	REVISION NOTES

PROJECT REF:	21CH	19 HOLLYCROFT AVE, NW3 7QH
DATE:	8 JUNE 2021	PROPOSED REAR (NORTH) ELEVATION
STATUS:	PLANNING	REVISION
SCALE:	1:50 @ A2 (1:100 @ A4)	A-3-2011


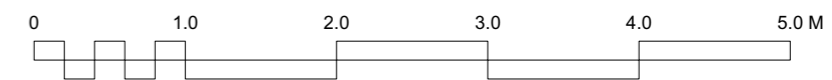


GENERAL NOTES
 THIS DOCUMENT IS © JOHN ALLSOPP STUDIO LTD. IF IN DOUBT ASK, VERIFY ALL DIMENSIONS PRIOR TO PRICING & CONSTRUCTION. DIMENSIONS AS WRITTEN GOVERN. IMMEDIATELY REPORT ANY DISCREPANCIES ON THIS DOCUMENT IN WRITING TO THE ARCHITECT. THIS DOCUMENT SHALL BE READ IN CONJUNCTION WITH ASSOCIATED MODELS, SPECIFICATIONS AND RELATED CONSULTANT'S DOCUMENTS.
TO CHECK SCALE ON HARD COPIES: THIS IS 10cm FULL SIZE
 HOWEVER MEASUREMENTS OBTAINED BY SCALING SHALL BE TREATED AS APPROXIMATE

NOTES SPECIFIC TO THIS DRAWING

NO.	DATE	REVISION NOTES
A	18/11/2021	SINGLE PROPOSED DORMER PREPARED WITH ROOFLIGHT

PROJECT REF:	21CH	19 HOLLYCROFT AVE, NW3 7QH
DATE:	8 JUNE 2021	PROPOSED SIDE (PASSAGE / EAST) ELEVATION
STATUS:	PLANNING	
SCALE:	1:50 @ A2 (1:100 @ A4)	
		REVISION A

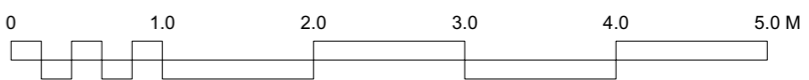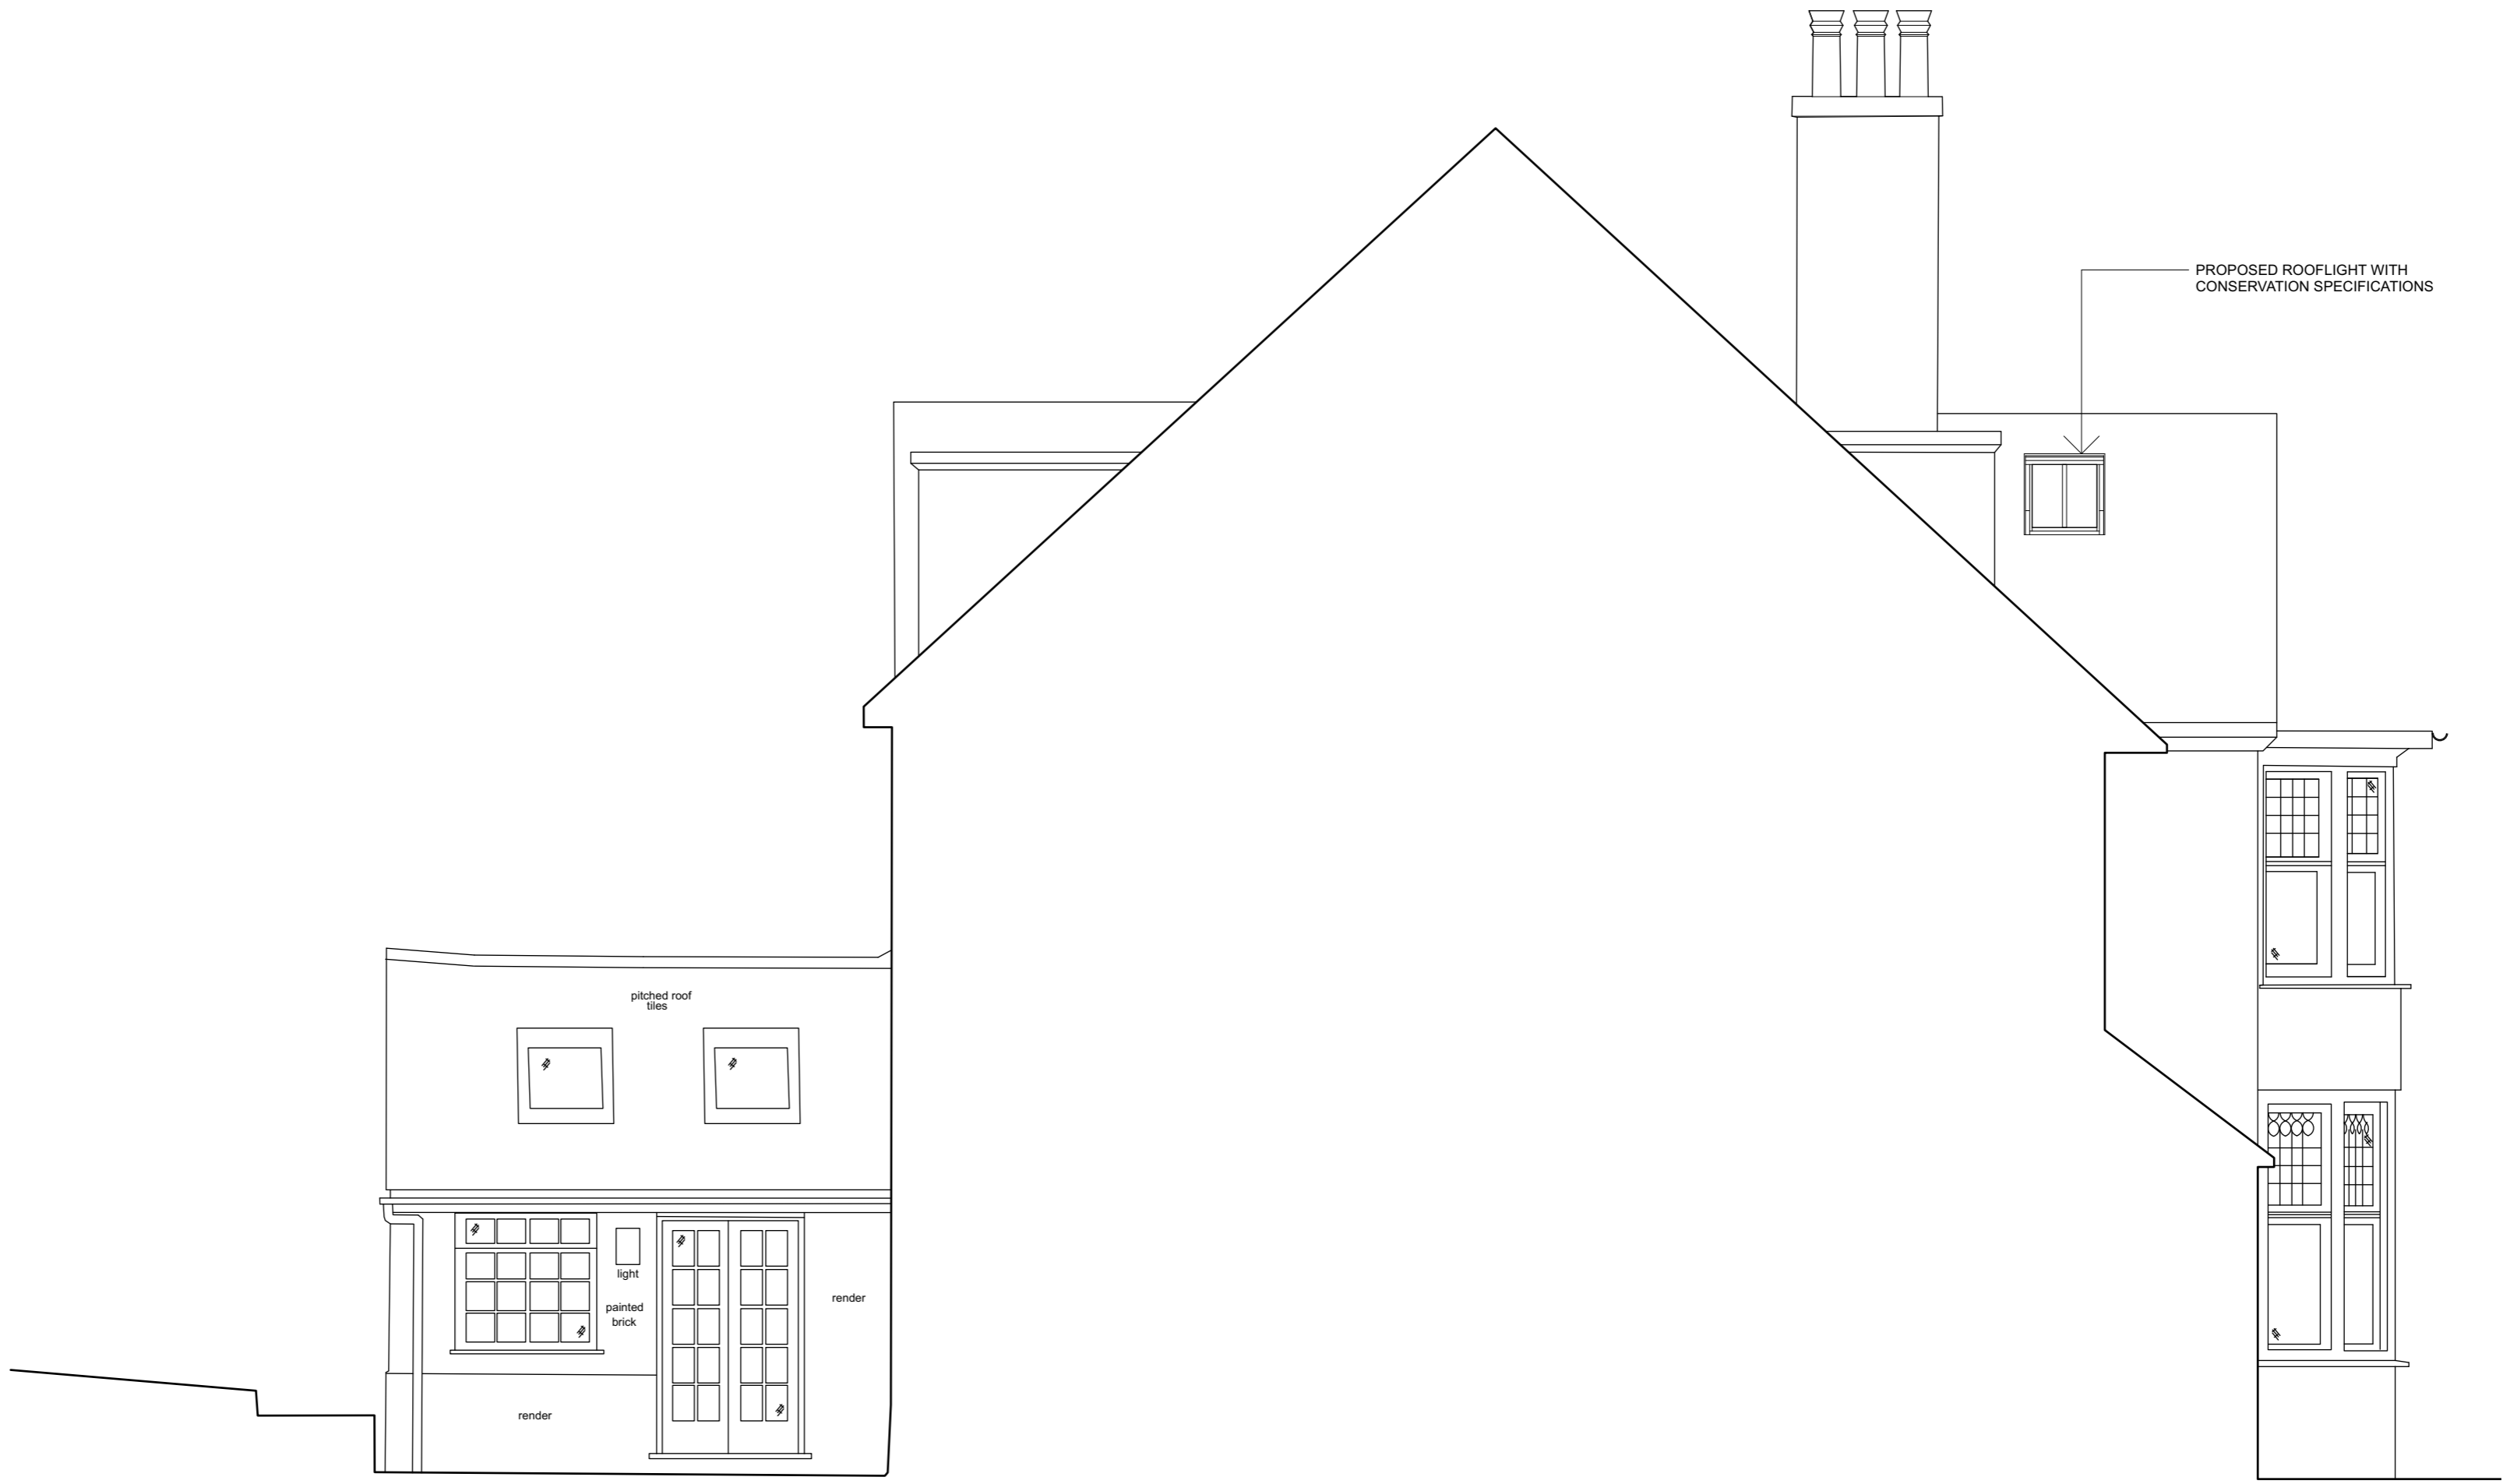

GENERAL NOTES
 THIS DOCUMENT IS © JOHN ALLSOPP STUDIO LTD. IF IN DOUBT ASK. VERIFY ALL DIMENSIONS PRIOR TO PRICING & CONSTRUCTION. DIMENSIONS AS WRITTEN GOVERN. IMMEDIATELY REPORT ANY DISCREPANCIES ON THIS DOCUMENT IN WRITING TO THE ARCHITECT. THIS DOCUMENT SHALL BE READ IN CONJUNCTION WITH ASSOCIATED MODELS, SPECIFICATIONS AND RELATED CONSULTANT'S DOCUMENTS.
 TO CHECK SCALE ON HARD COPIES: THIS IS 10cm FULL SIZE
 HOWEVER MEASUREMENTS OBTAINED BY SCALING SHALL BE TREATED AS APPROXIMATE

NOTES SPECIFIC TO THIS DRAWING

NO.	DATE	REVISION NOTES
A	18/11/2021	PROPOSED ROOFLIGHT SHIFTED DOWN IN ROOF SLOPE

PROJECT REF:	21CH	19 HOLLYCROFT AVE, NW3 7QH
DATE:	8 JUNE 2021	PROPOSED SIDE (WEST) ELEVATION
STATUS:	PLANNING	A-3-2013
SCALE:	1:50 @ A2 (1:100 @ A4)	
		REVISION
		A