



REV	BY	DATE	COMMENT

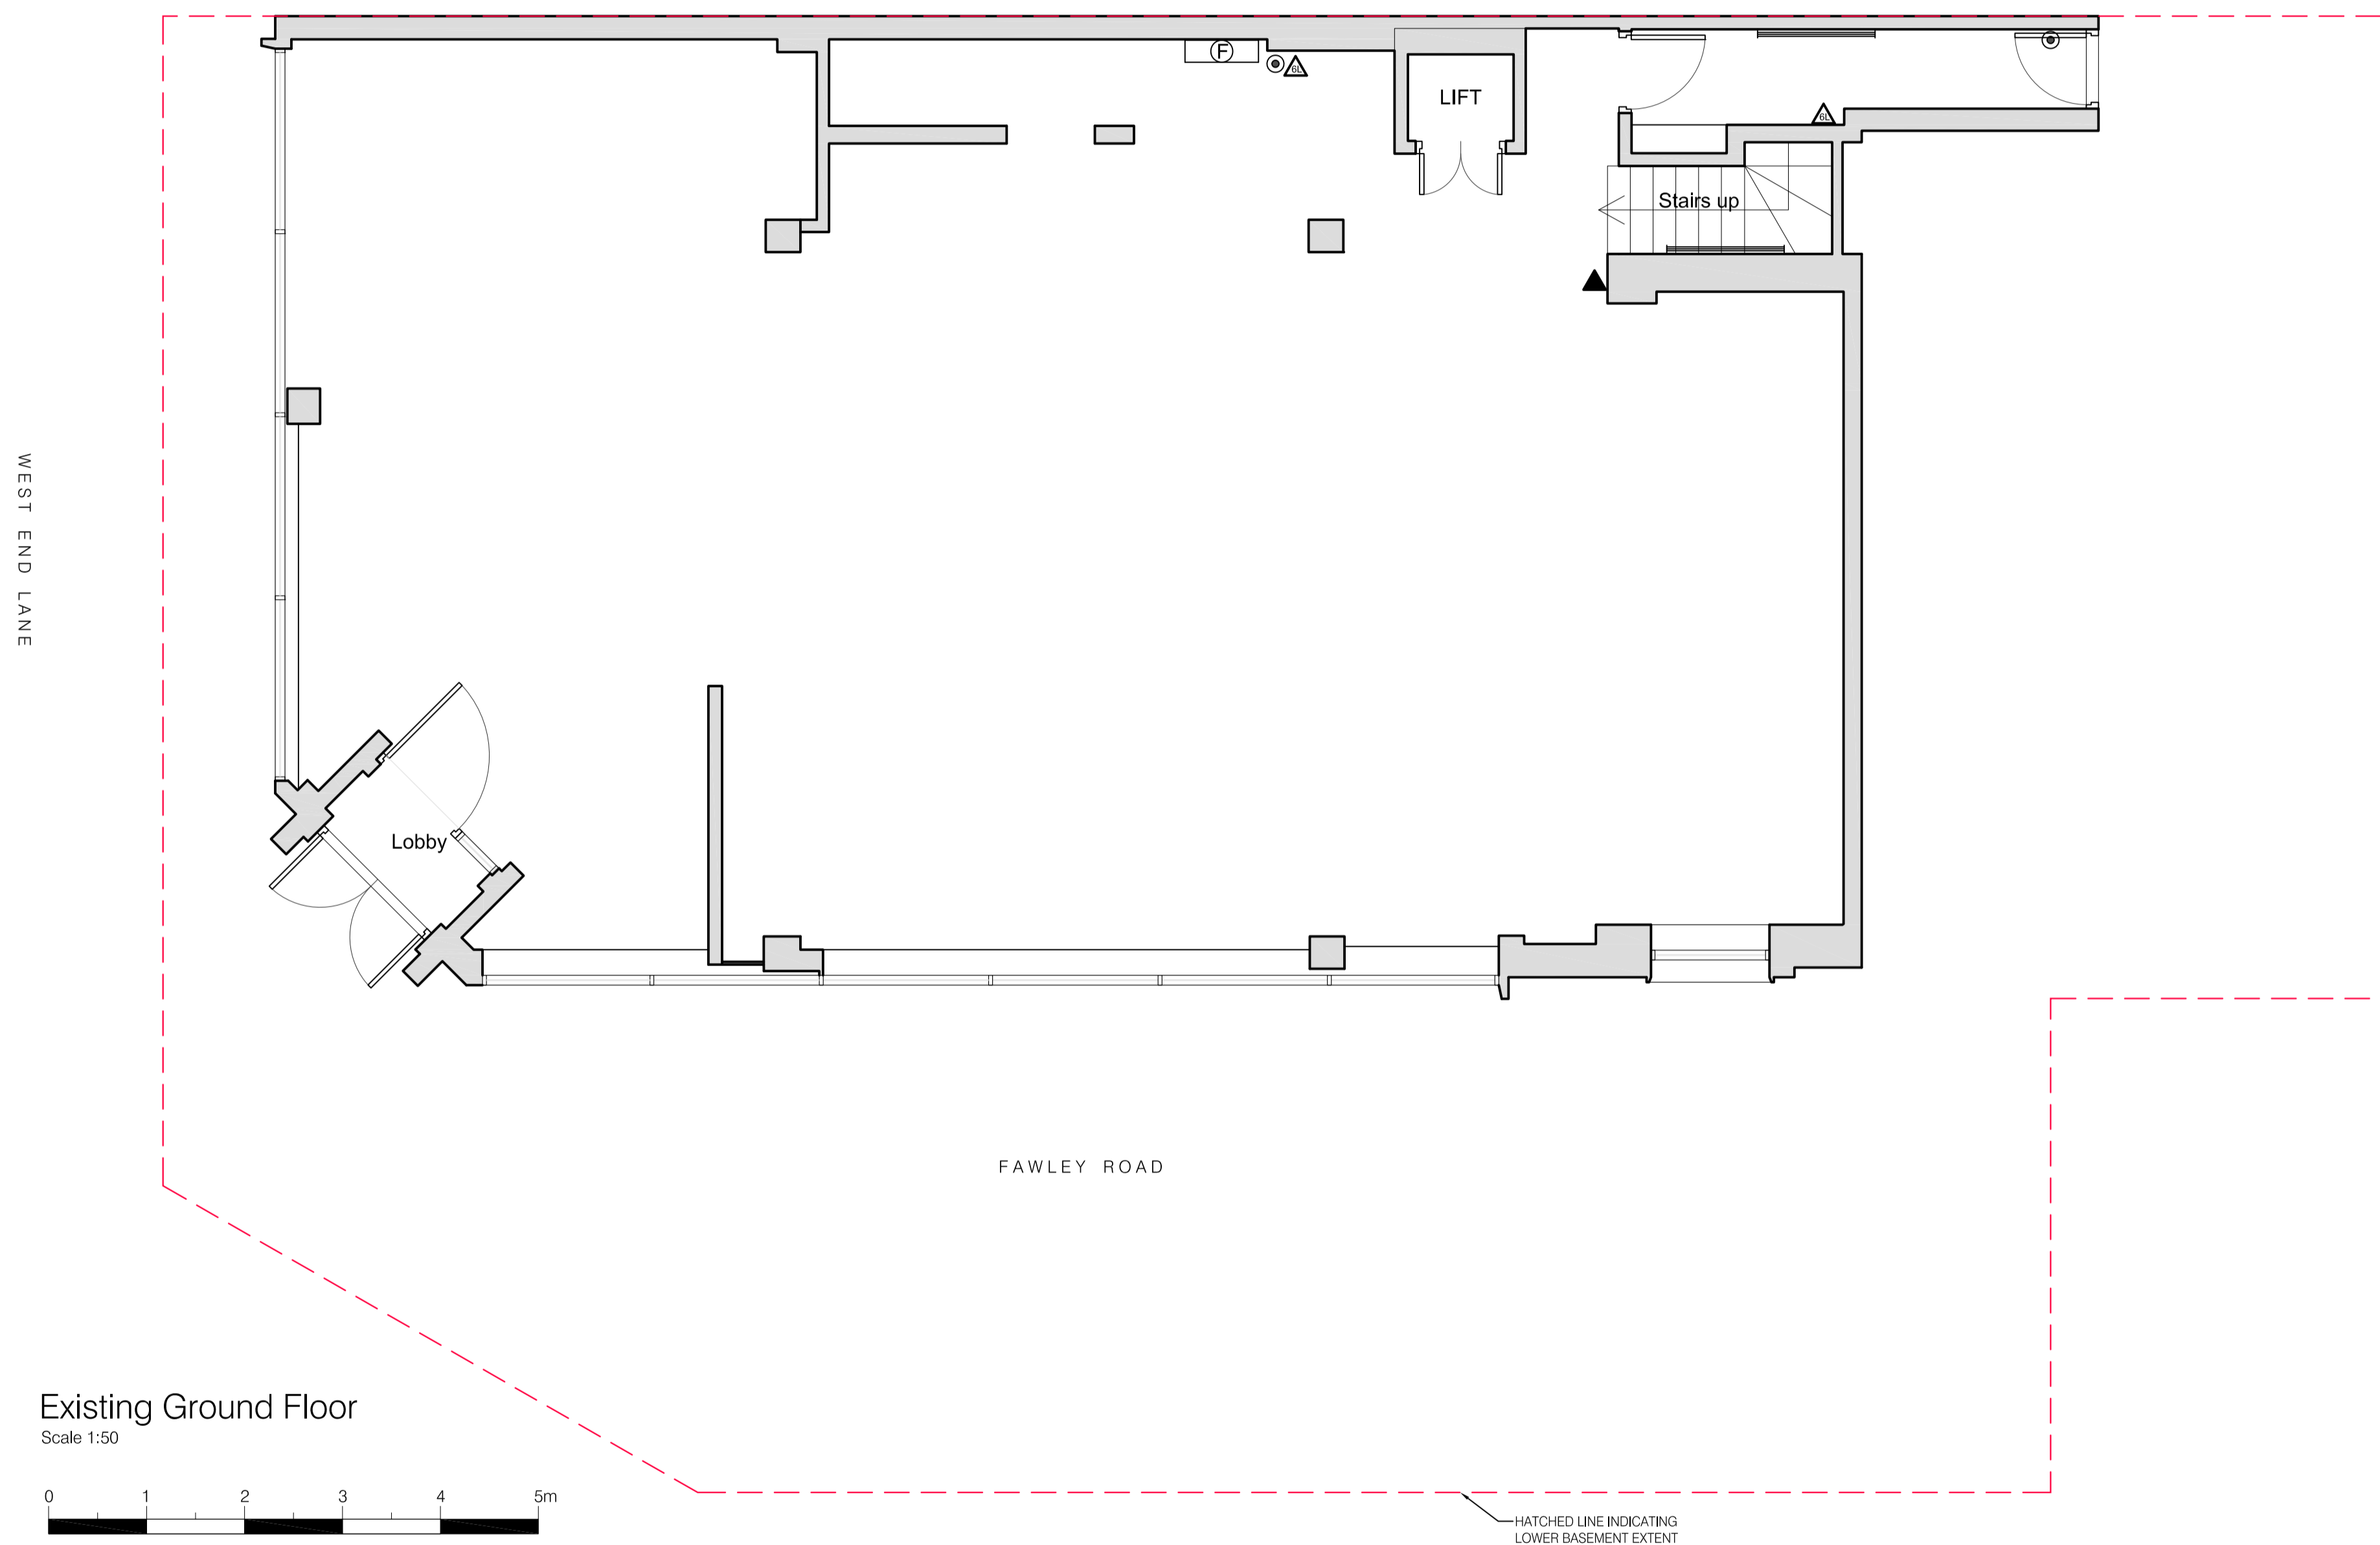

Existing Ground Floor
Scale 1:50

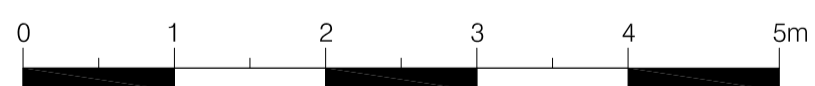

HATCHED LINE INDICATING LOWER BASEMENT EXTENT

PRELIMINARY

CLIENT	
CHIPOTLE	
PROJECT	
208 West End Lane West Hampstead NW6 1UV	
TITLE	
Existing Ground Floor	
DRAWN	CHECKED
JG	--
SCALE @ A1	DATE
1:50	Nov 2021
DRAWING NO.	
4985/02/*	