



REV	NO	DATE	DESCRIPTION
A	VM	16.11.2021	Plan tweaked

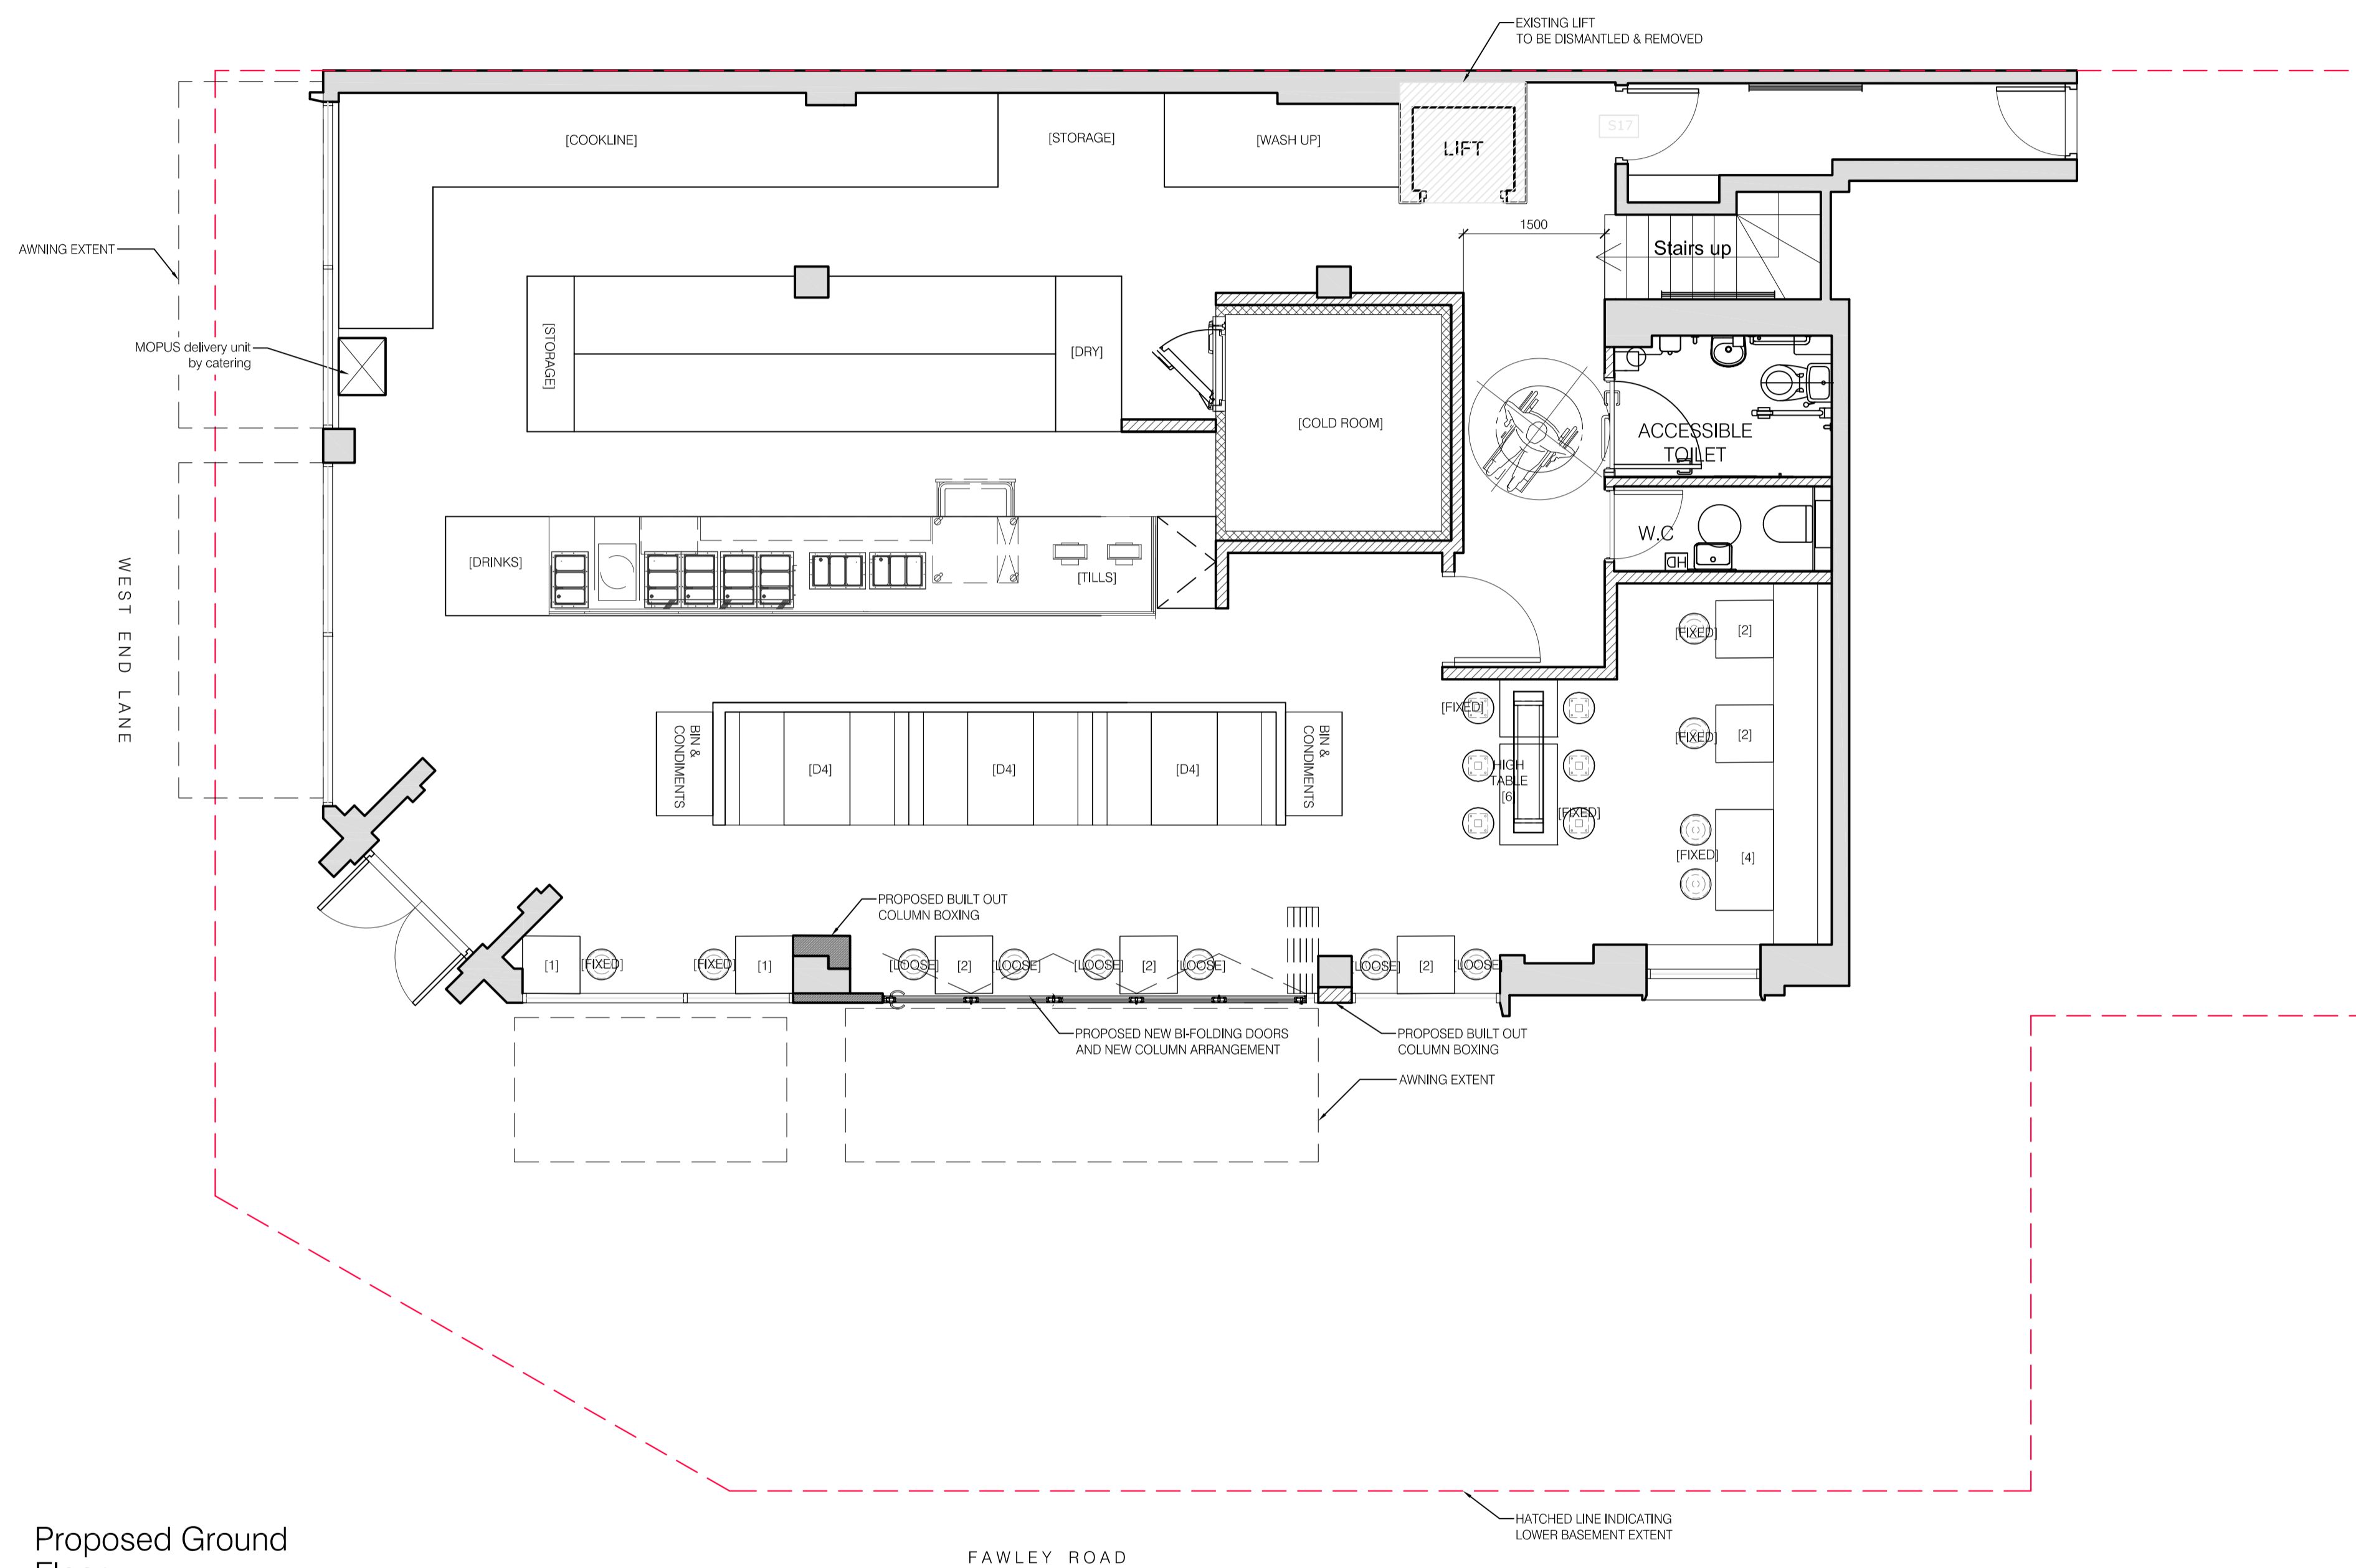

**Proposed Ground Floor**

Scale 1:50

Internal Covers 35

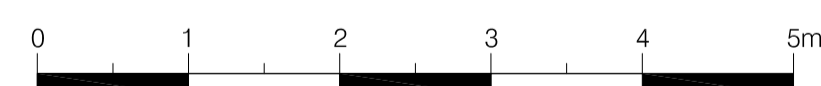

**PRELIMINARY**

CLIENT  
**CHIPOTLE**

PROJECT  
208 West End Lane  
West Hampstead  
NW6 1UV

TITLE  
**Proposed Ground Floor  
& Location Plan**

DRAWN	CHECKED
JG	--
SCALE @ A1	DATE
1:50	Nov 2021

DRAWING NO.  
**4985/03/A**