

The Contractor is to check all building and site dimensions prior to construction or production. All discrepancies and omissions on site must be reported to DMR for comment or approval prior to commencing works.


The drawing and the works depicted are the copyright of this practice and may not be reproduced except by written permission.

SCALE		DATE	BY	CHECKED
1:50	@A1	16.09.21	AMR	RB
1:100	@A3			


DOCUMENT No. \_\_\_\_\_ REV \_\_\_\_\_

DOCUMENT No. \_\_\_\_\_ REV \_\_\_\_\_

690\_A\_DRW\_00\_002 P3

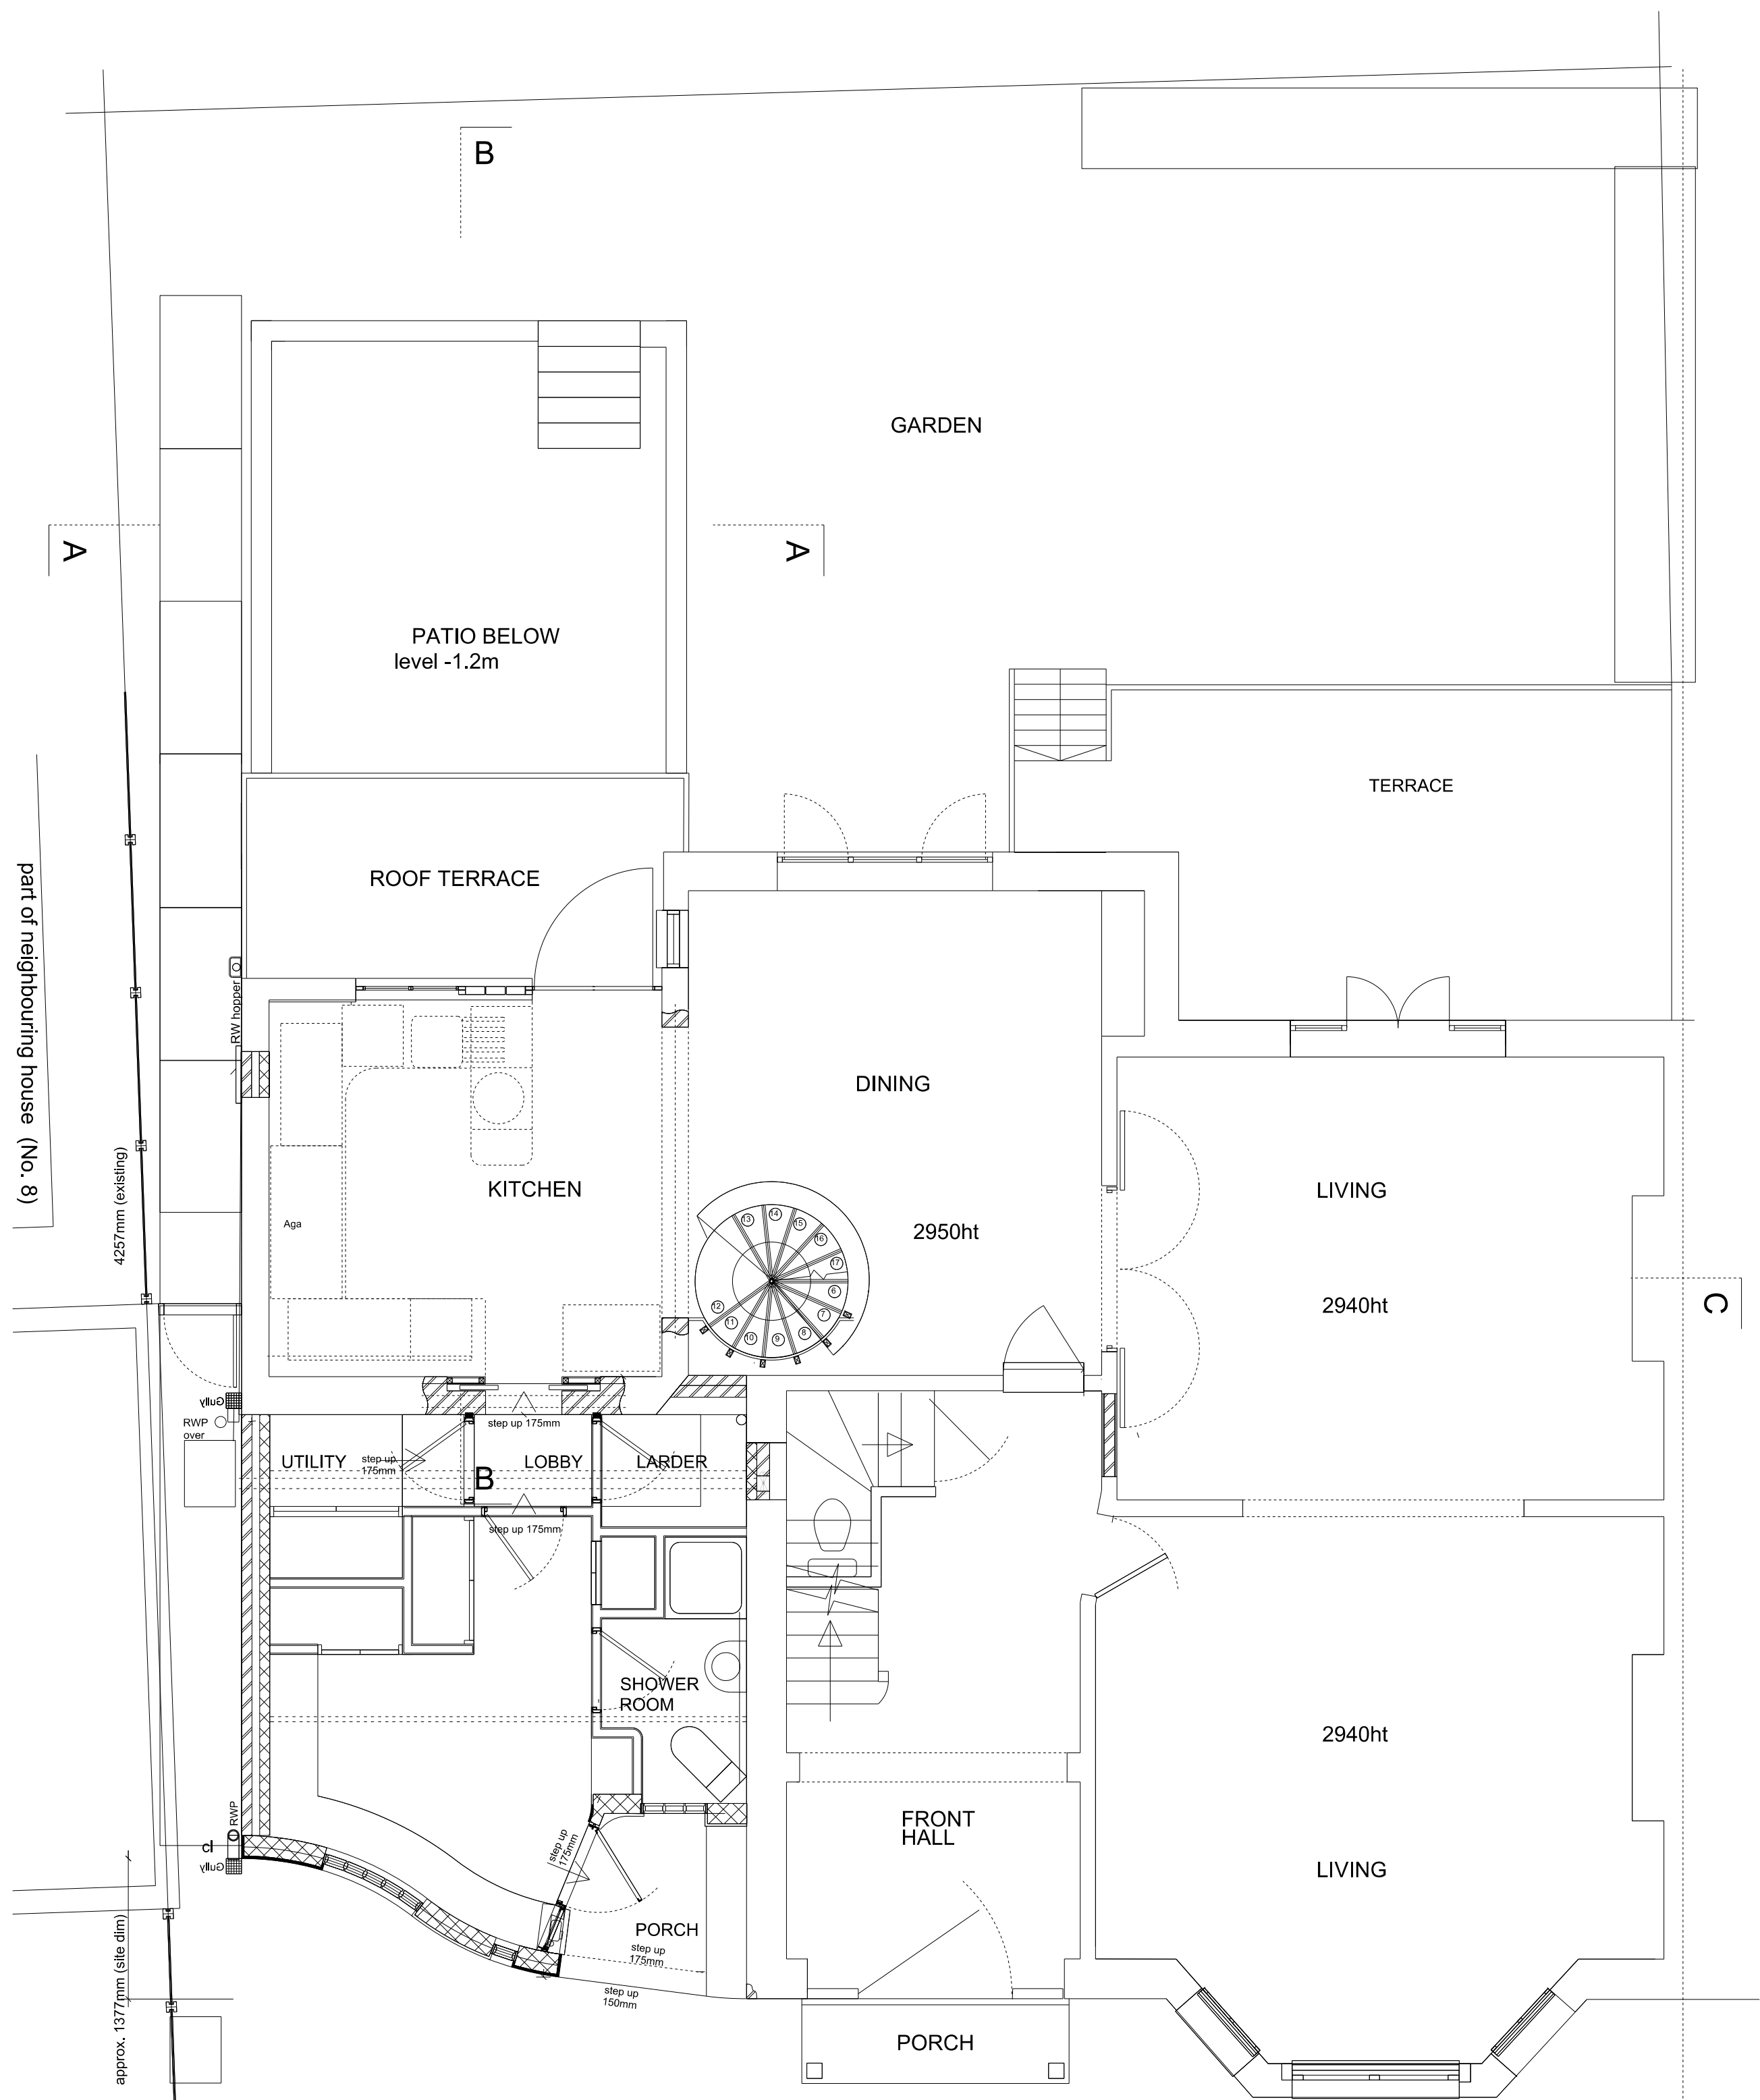

## UPPER GROUND FLOOR

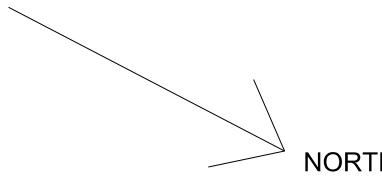

PROJECT NAME  
6 HOLLYCROFT AVENUE  
LONDON NW3 7QL

TITLE  
EXISTING  
LOWER GROUND & UPPER GROUND  
FLOOR PLANS

SCALE	DATE	BY	CHECKED
1:50 @A1	16.09.21	AMR	RB
1:100 @A3			

STATUS

## PLANNING

DOCUMENT No. \_\_\_\_\_ REV \_\_\_\_\_

DOCUMENT No. \_\_\_\_\_ REV \_\_\_\_\_

690\_A\_DRW\_00\_002 P3

690\_A\_DRW\_00\_002 P3