



SECTION AA

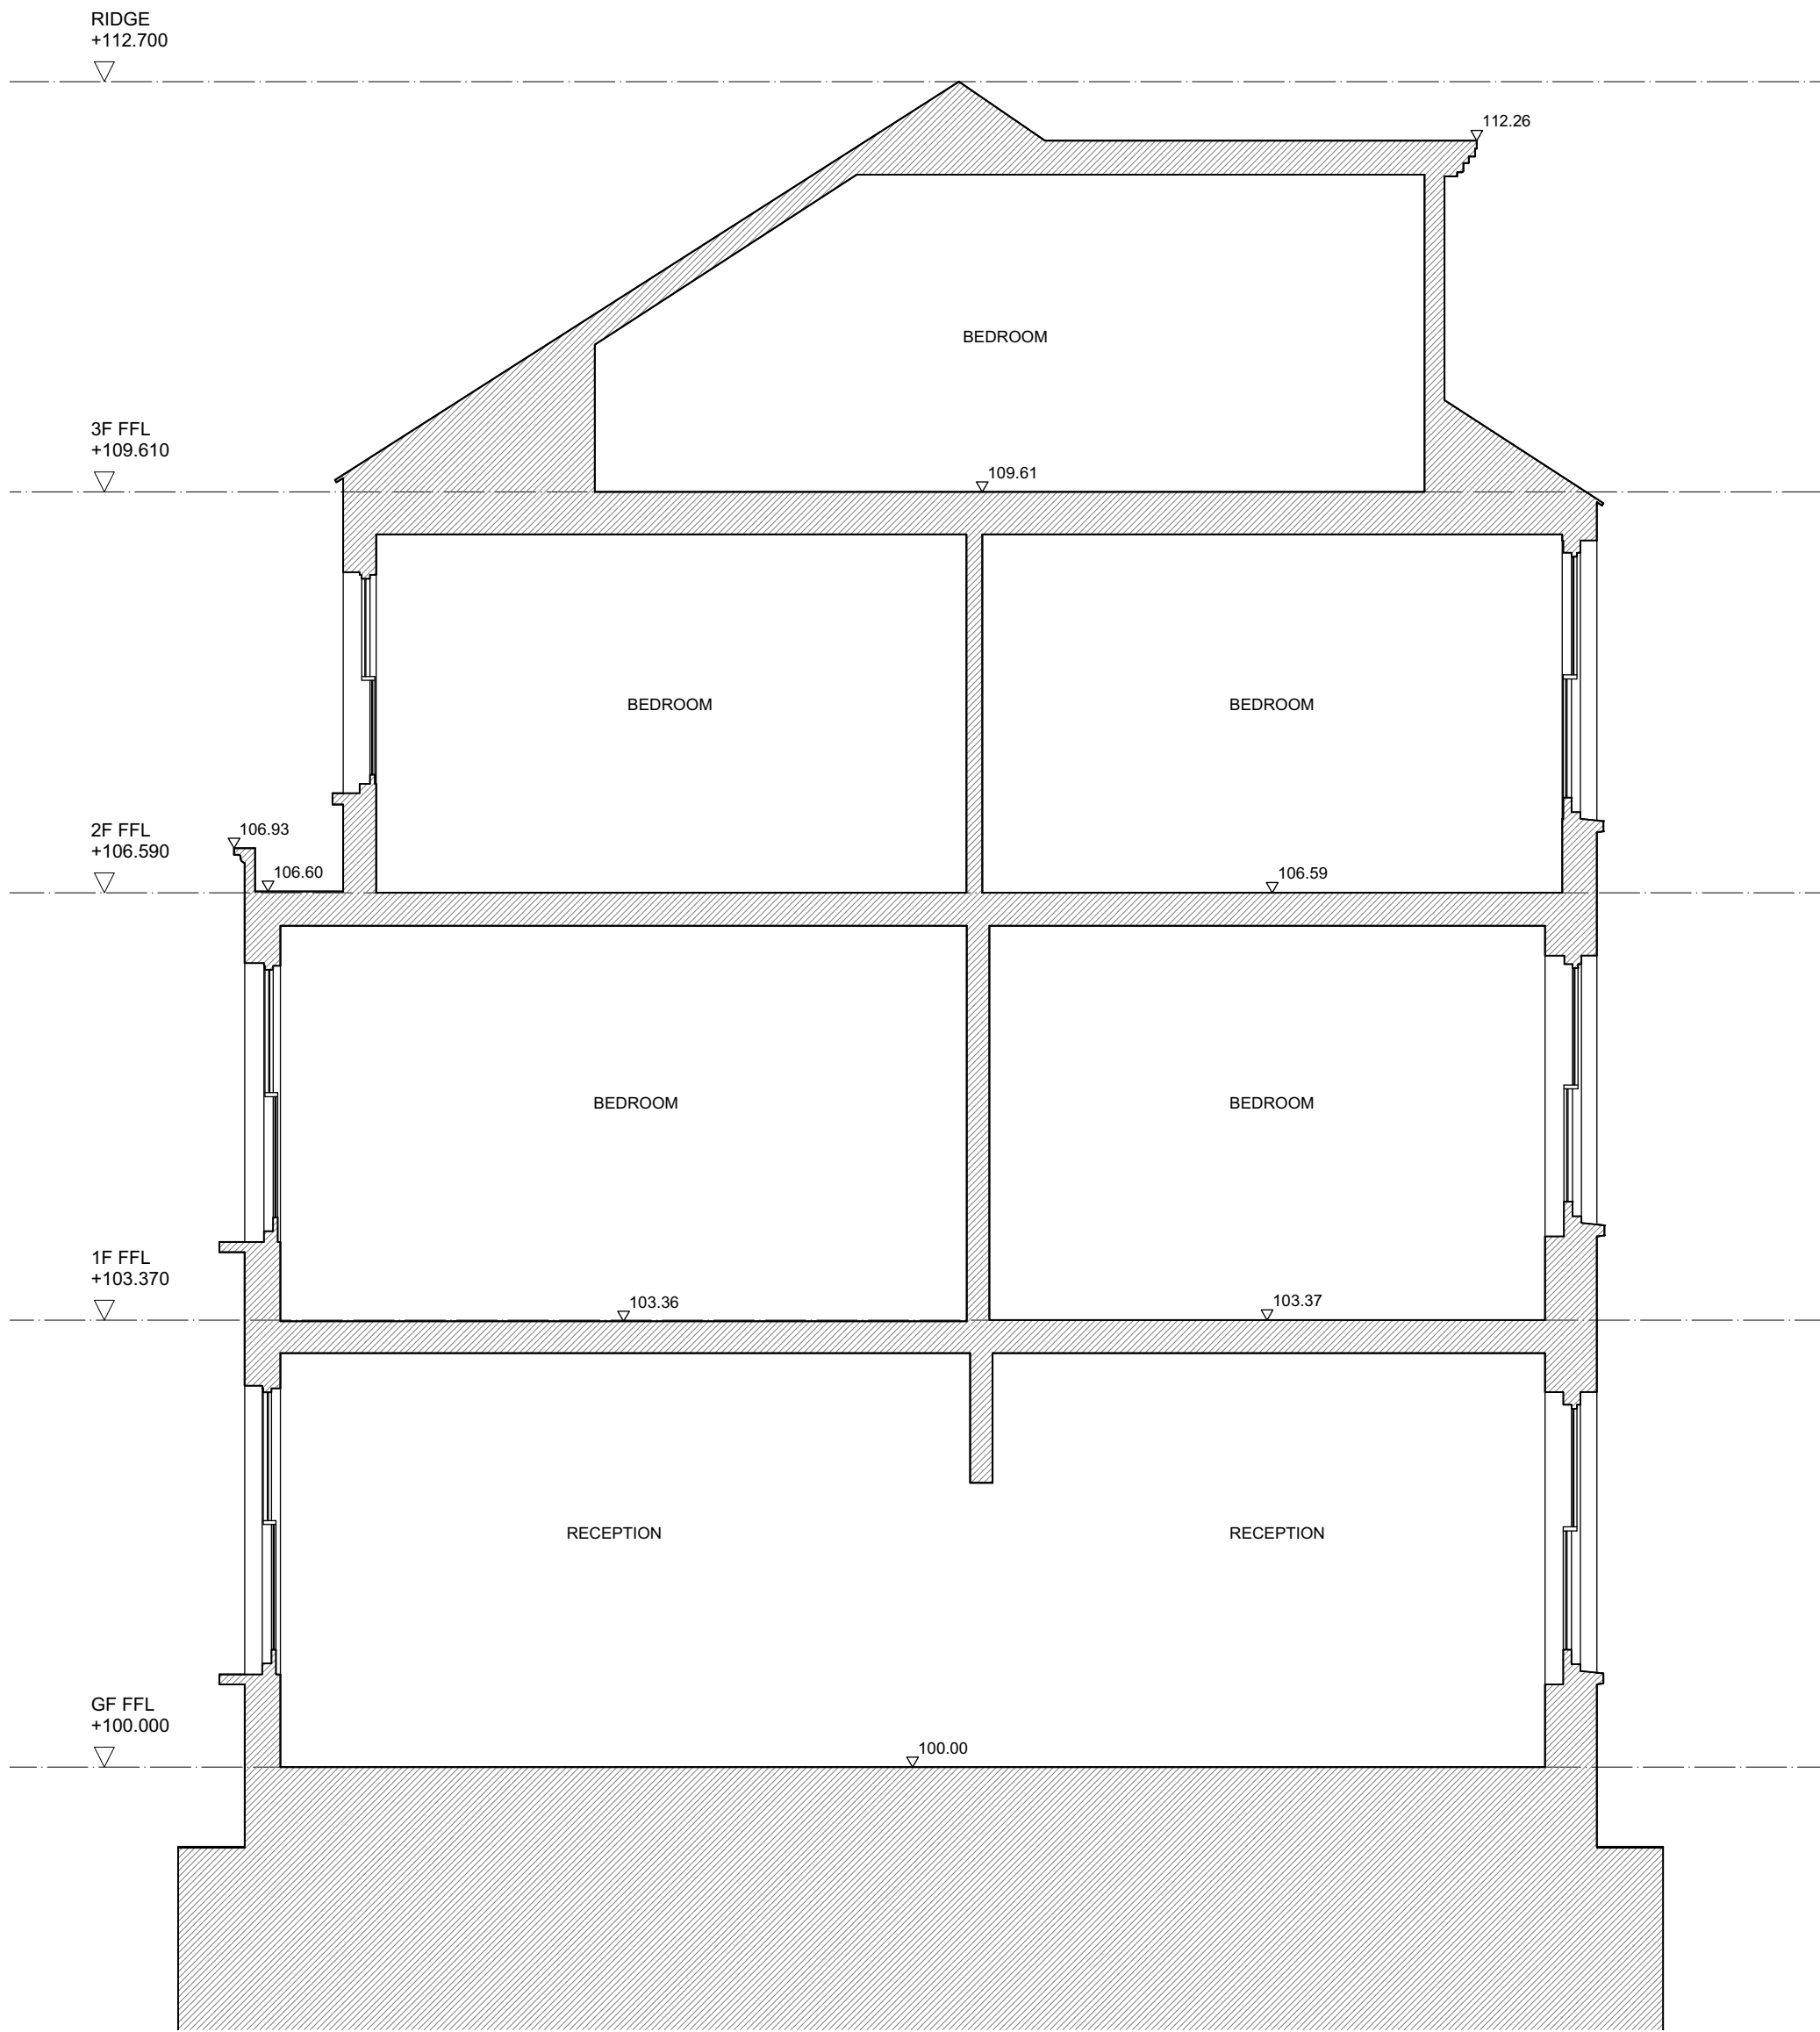

SECTION CC

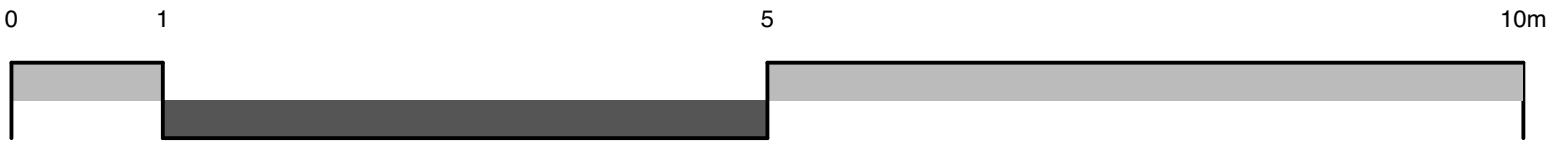


Key Plan

© AMP Architecture Ltd
Do not scale from this drawing.
Dimensions are to be verified on site prior to construction
Ordnance Survey Data reproduced by permission of Ordnance Survey®, on
behalf of Her Majesty's Stationary Office. © Crown Copyright. All rights reserved.

Notes

Rev	Date	Prepared/Checked Description
-----	------	------------------------------

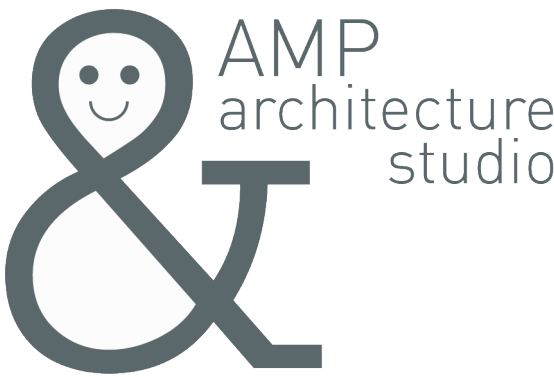

The Studio, 4 Cole Park Road, Twickenham TW1 1HW
AMP Architecture Studio is a trading name for
AMP Space Ltd (Company Registration 12452245)

07590 319111 / info@amparchitecture.co.uk
www.amparchitecture.co.uk

Client
Ms Christabel Constance

Project
**74 Savernake Road
London NW3 2JU**

Drawing Title
Existing Sections

Drawing Status	Scale	Drawn
Planning		
Date	1:50@A1	OA
24.05.21		
Drawing Number		Revision

140-E-013