



GROUND FLOOR

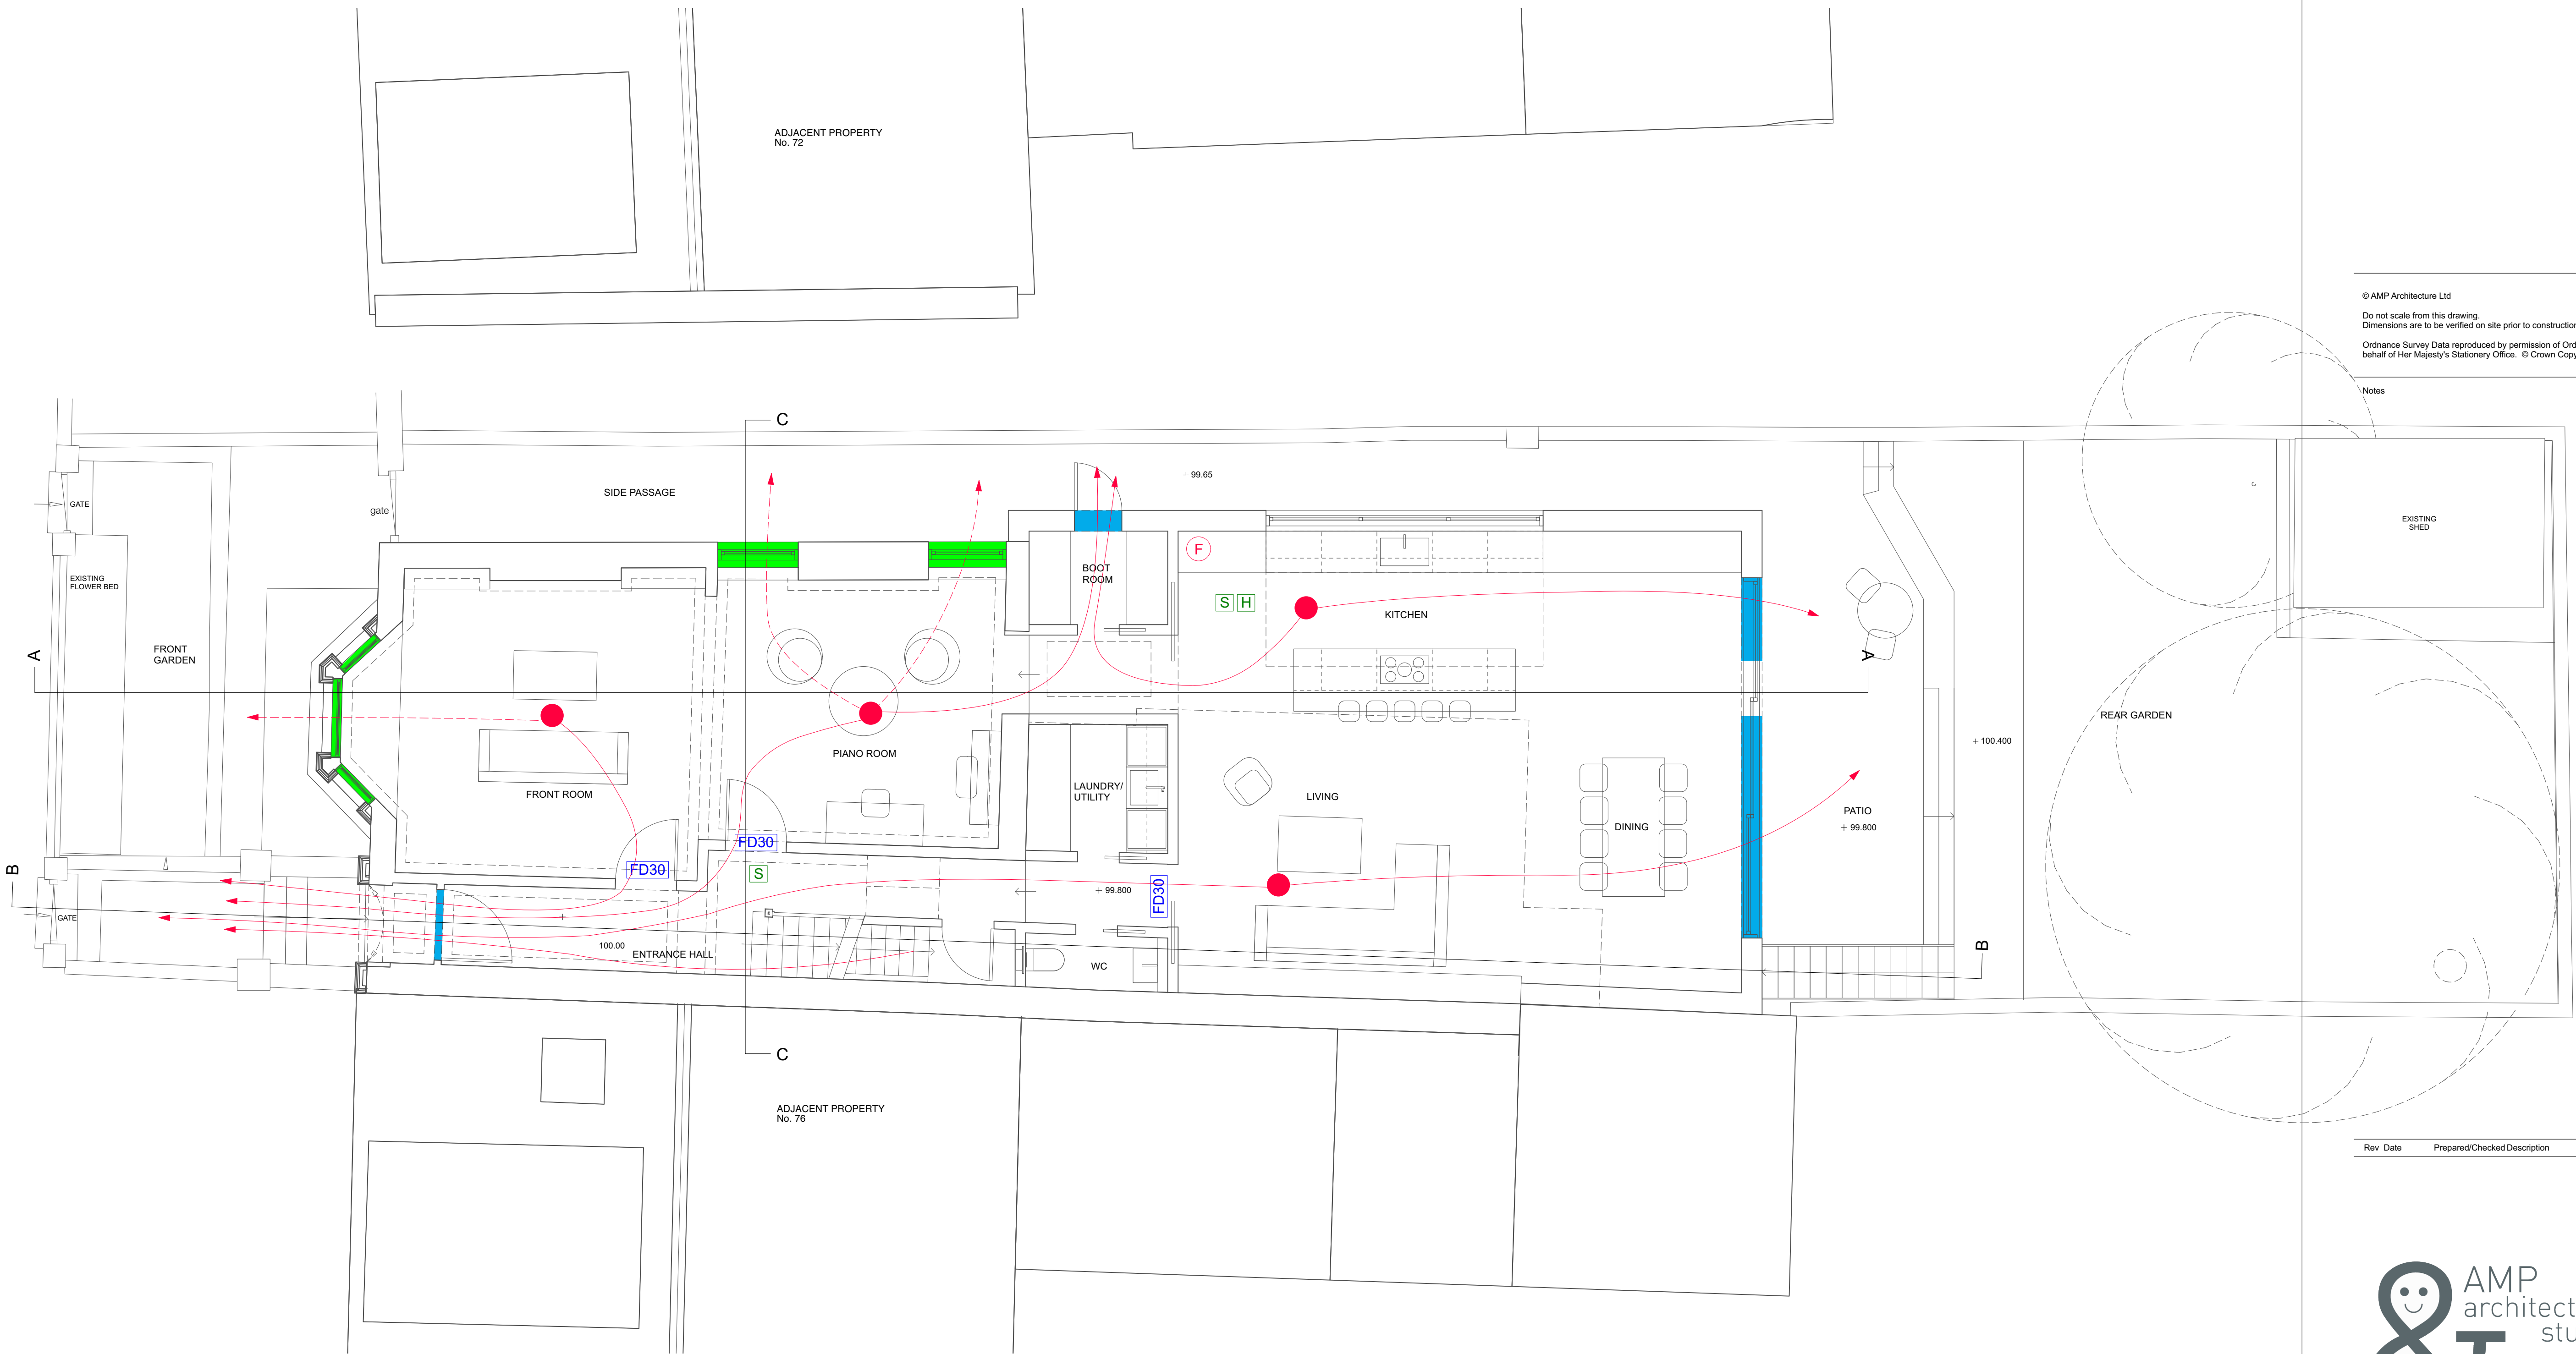

- KEY**
- PRIMARY ESCAPE ROUTE
 - SECONDARY ESCAPE ROUTE
 - EXIT
 - EGRESS WINDOW
 - FD30 30 MINUTE FIRE-RATED DOOR
 - S SMOKE ALARM
 - H HEAT ALARM
 - F FIRE EXTINGUISHER

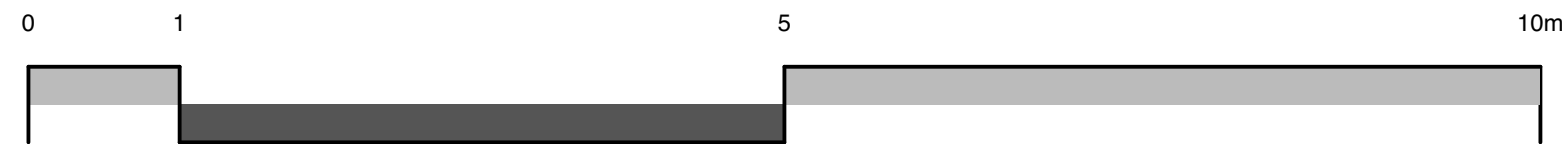


Key Plan

© AMP Architecture Ltd
Do not scale from this drawing.
Dimensions are to be verified on site prior to construction
Ordnance Survey Data reproduced by permission of Ordnance Survey® on behalf of Her Majesty's Stationary Office. © Crown Copyright. All rights reserved.

Notes

Rev	Date	Prepared/Checked	Description
-----	------	------------------	-------------

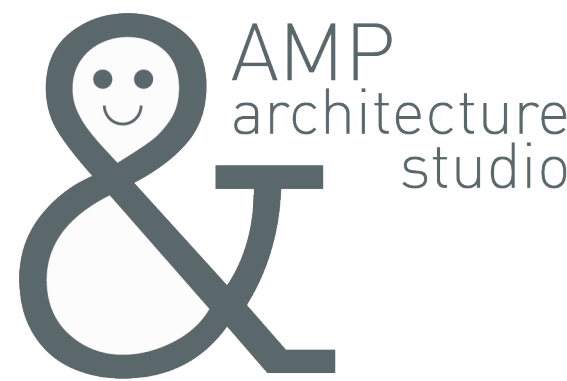

The Studio, 4 Cole Park Road, Twickenham TW1 1HW
AMP Architecture Studio is a trading name for
AMP Space Ltd (Company Registration 12452245)

07590 319111 / info@amparchitecture.co.uk
www.amparchitecture.co.uk

Client
Ms Christabel Constance

Project
**74 Savernake Road
London NW3 2JU**

Drawing Title
**Proposed Fire Strategy Plan
Ground Floor**

Drawing Status		Scale	Drawn
Date	28/10/21	1:50@A1	OA
Drawing Number	140-P-030		Revision

A