


SITE PLAN: 1:200

DRAWINGS FOR PLANNING ONLY.
 Copyright C S Taylor 2020. No implied licence exists. This drawing should not be used to calculate areas for the purpose of valuation. All dimensions to be checked on site by the contractor and such dimensions to be their responsibility. Do not scale drawings. This drawing is to be read in conjunction with all other contract documents and specifications and all other consultants' drawings. All levels and dimensions should be checked on site. All work must comply with relevant British Standards and Building Regulation requirements. Drawing errors and omissions must be reported to the designer.

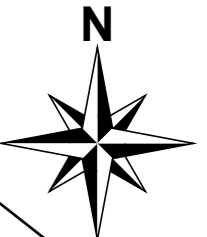

**Site Area
484m²**

REDEVELOPMENT
 OF SITE AT:
**23 RAVENSHAW ST
 LONDON NW6 1NP**

APPLICANT:
C S TAYLOR
 Planning Reference:
~~2020/2936/P~~

CONTACT: MR C S TAYLOR, 23A RAVENSHAW
 STREET, LONDON NW6 1NP | TEL: 07739108695
 EMAIL: chris.stuart.taylor@gmail.com

Revised: 13 Dec 2020

SHEET 01



0 1 2
 Meters 1:200 @ A3

VERSION 5 - 13 Dec 2020

NOW PP-10311297 18-10-2021

PLAN: BASEMENT & GROUND @ +0.6m

DRAWINGS FOR PLANNING ONLY.
 Copyright C S Taylor 2020. No implied licence exists. This drawing should not be used to calculate areas for the purpose of valuation. All dimensions to be checked on site by the contractor and such dimensions to be their responsibility. Do not scale drawings. This drawing is to be read in conjunction with all other contract documents and specifications and all other consultants' drawings. All levels and dimensions should be checked on site. All work must comply with relevant British Standards and Building Regulation requirements. Drawing errors and omissions must be reported to the designer.

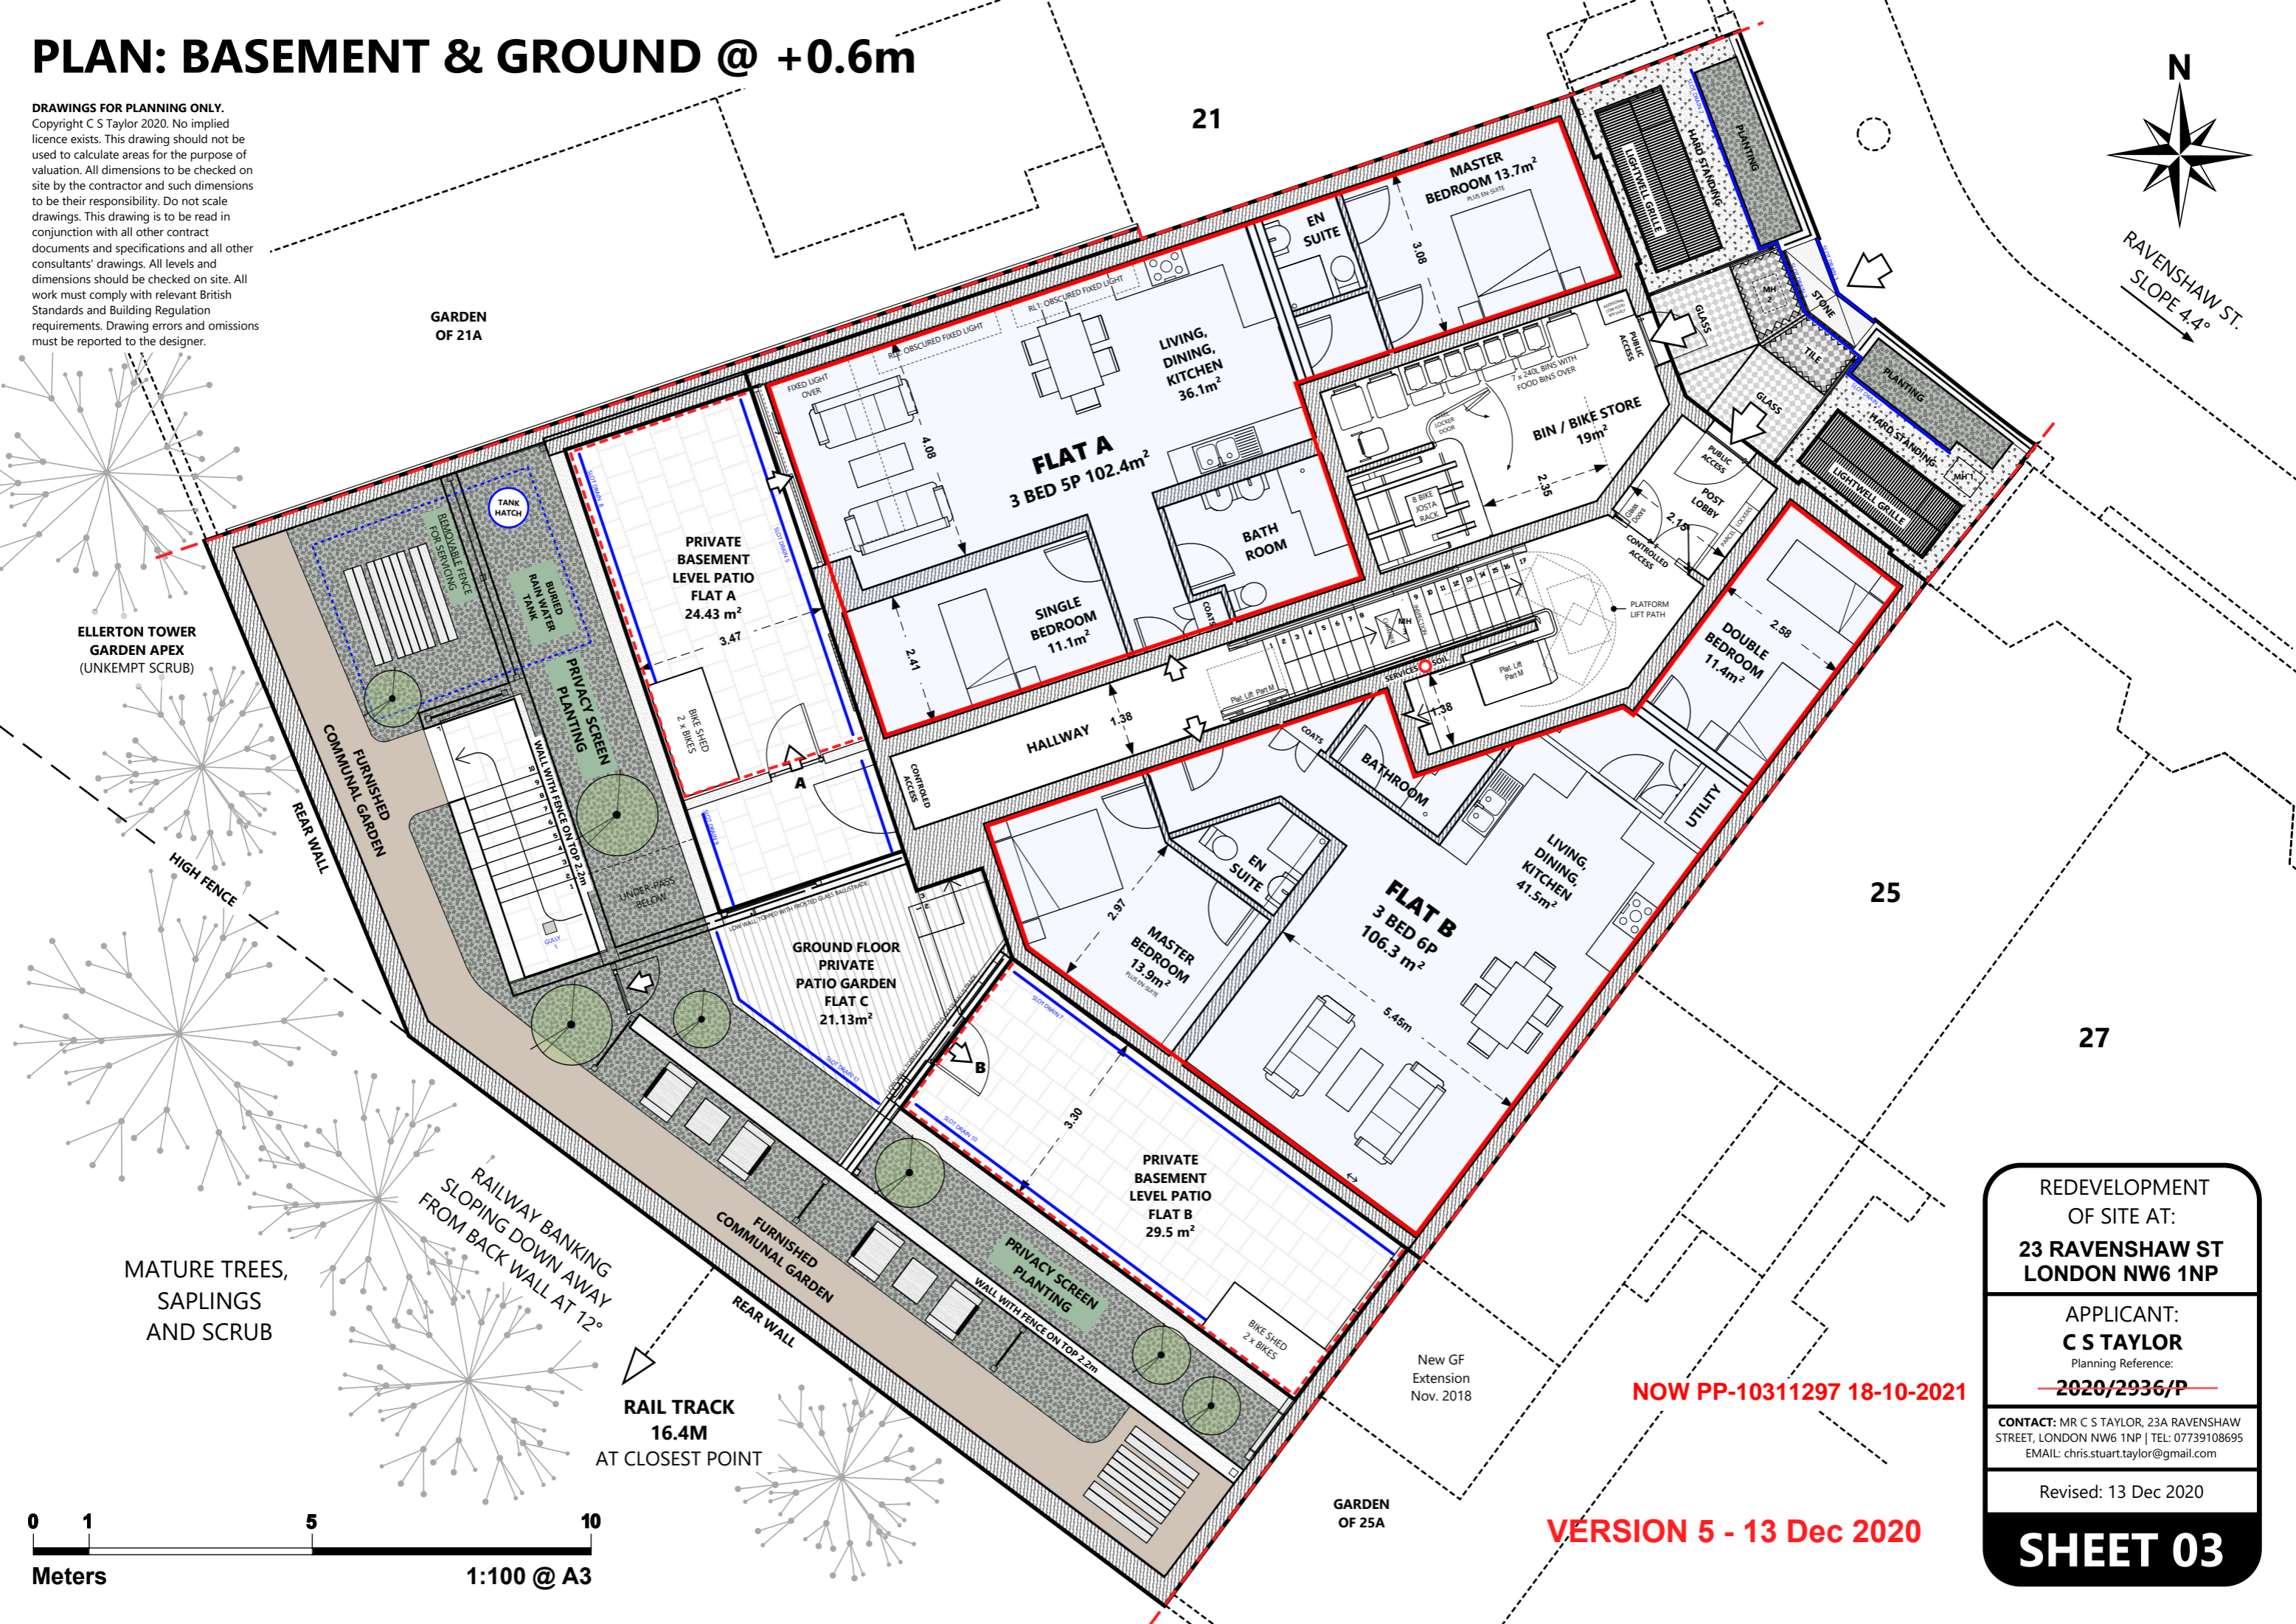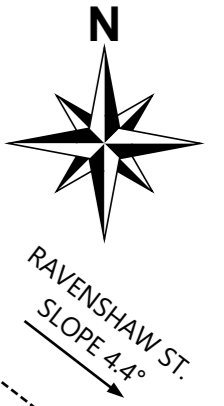

REDEVELOPMENT
 OF SITE AT:
**23 RAVENSHAW ST
 LONDON NW6 1NP**

APPLICANT:
C S TAYLOR
 Planning Reference:
2020/2936/P

CONTACT: MR C S TAYLOR, 23A RAVENSHAW
 STREET, LONDON NW6 1NP | TEL: 07739108695
 EMAIL: chris.stuart.taylor@gmail.com

Revised: 13 Dec 2020

SHEET 03



NOW PP-10311297 18-10-2021

VERSION 5 - 13 Dec 2020

0 1 5 10
 Meters
 1:100 @ A3

PLAN: GROUND FLOOR

DRAWINGS FOR PLANNING ONLY.
 Copyright C S Taylor 2020. No implied licence exists. This drawing should not be used to calculate areas for the purpose of valuation. All dimensions to be checked on site by the contractor and such dimensions to be their responsibility. Do not scale drawings. This drawing is to be read in conjunction with all other contract documents and specifications and all other consultants' drawings. All levels and dimensions should be checked on site. All work must comply with relevant British Standards and Building Regulation requirements. Drawing errors and omissions must be reported to the designer.

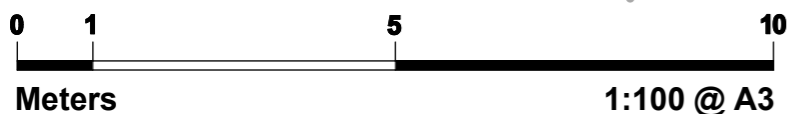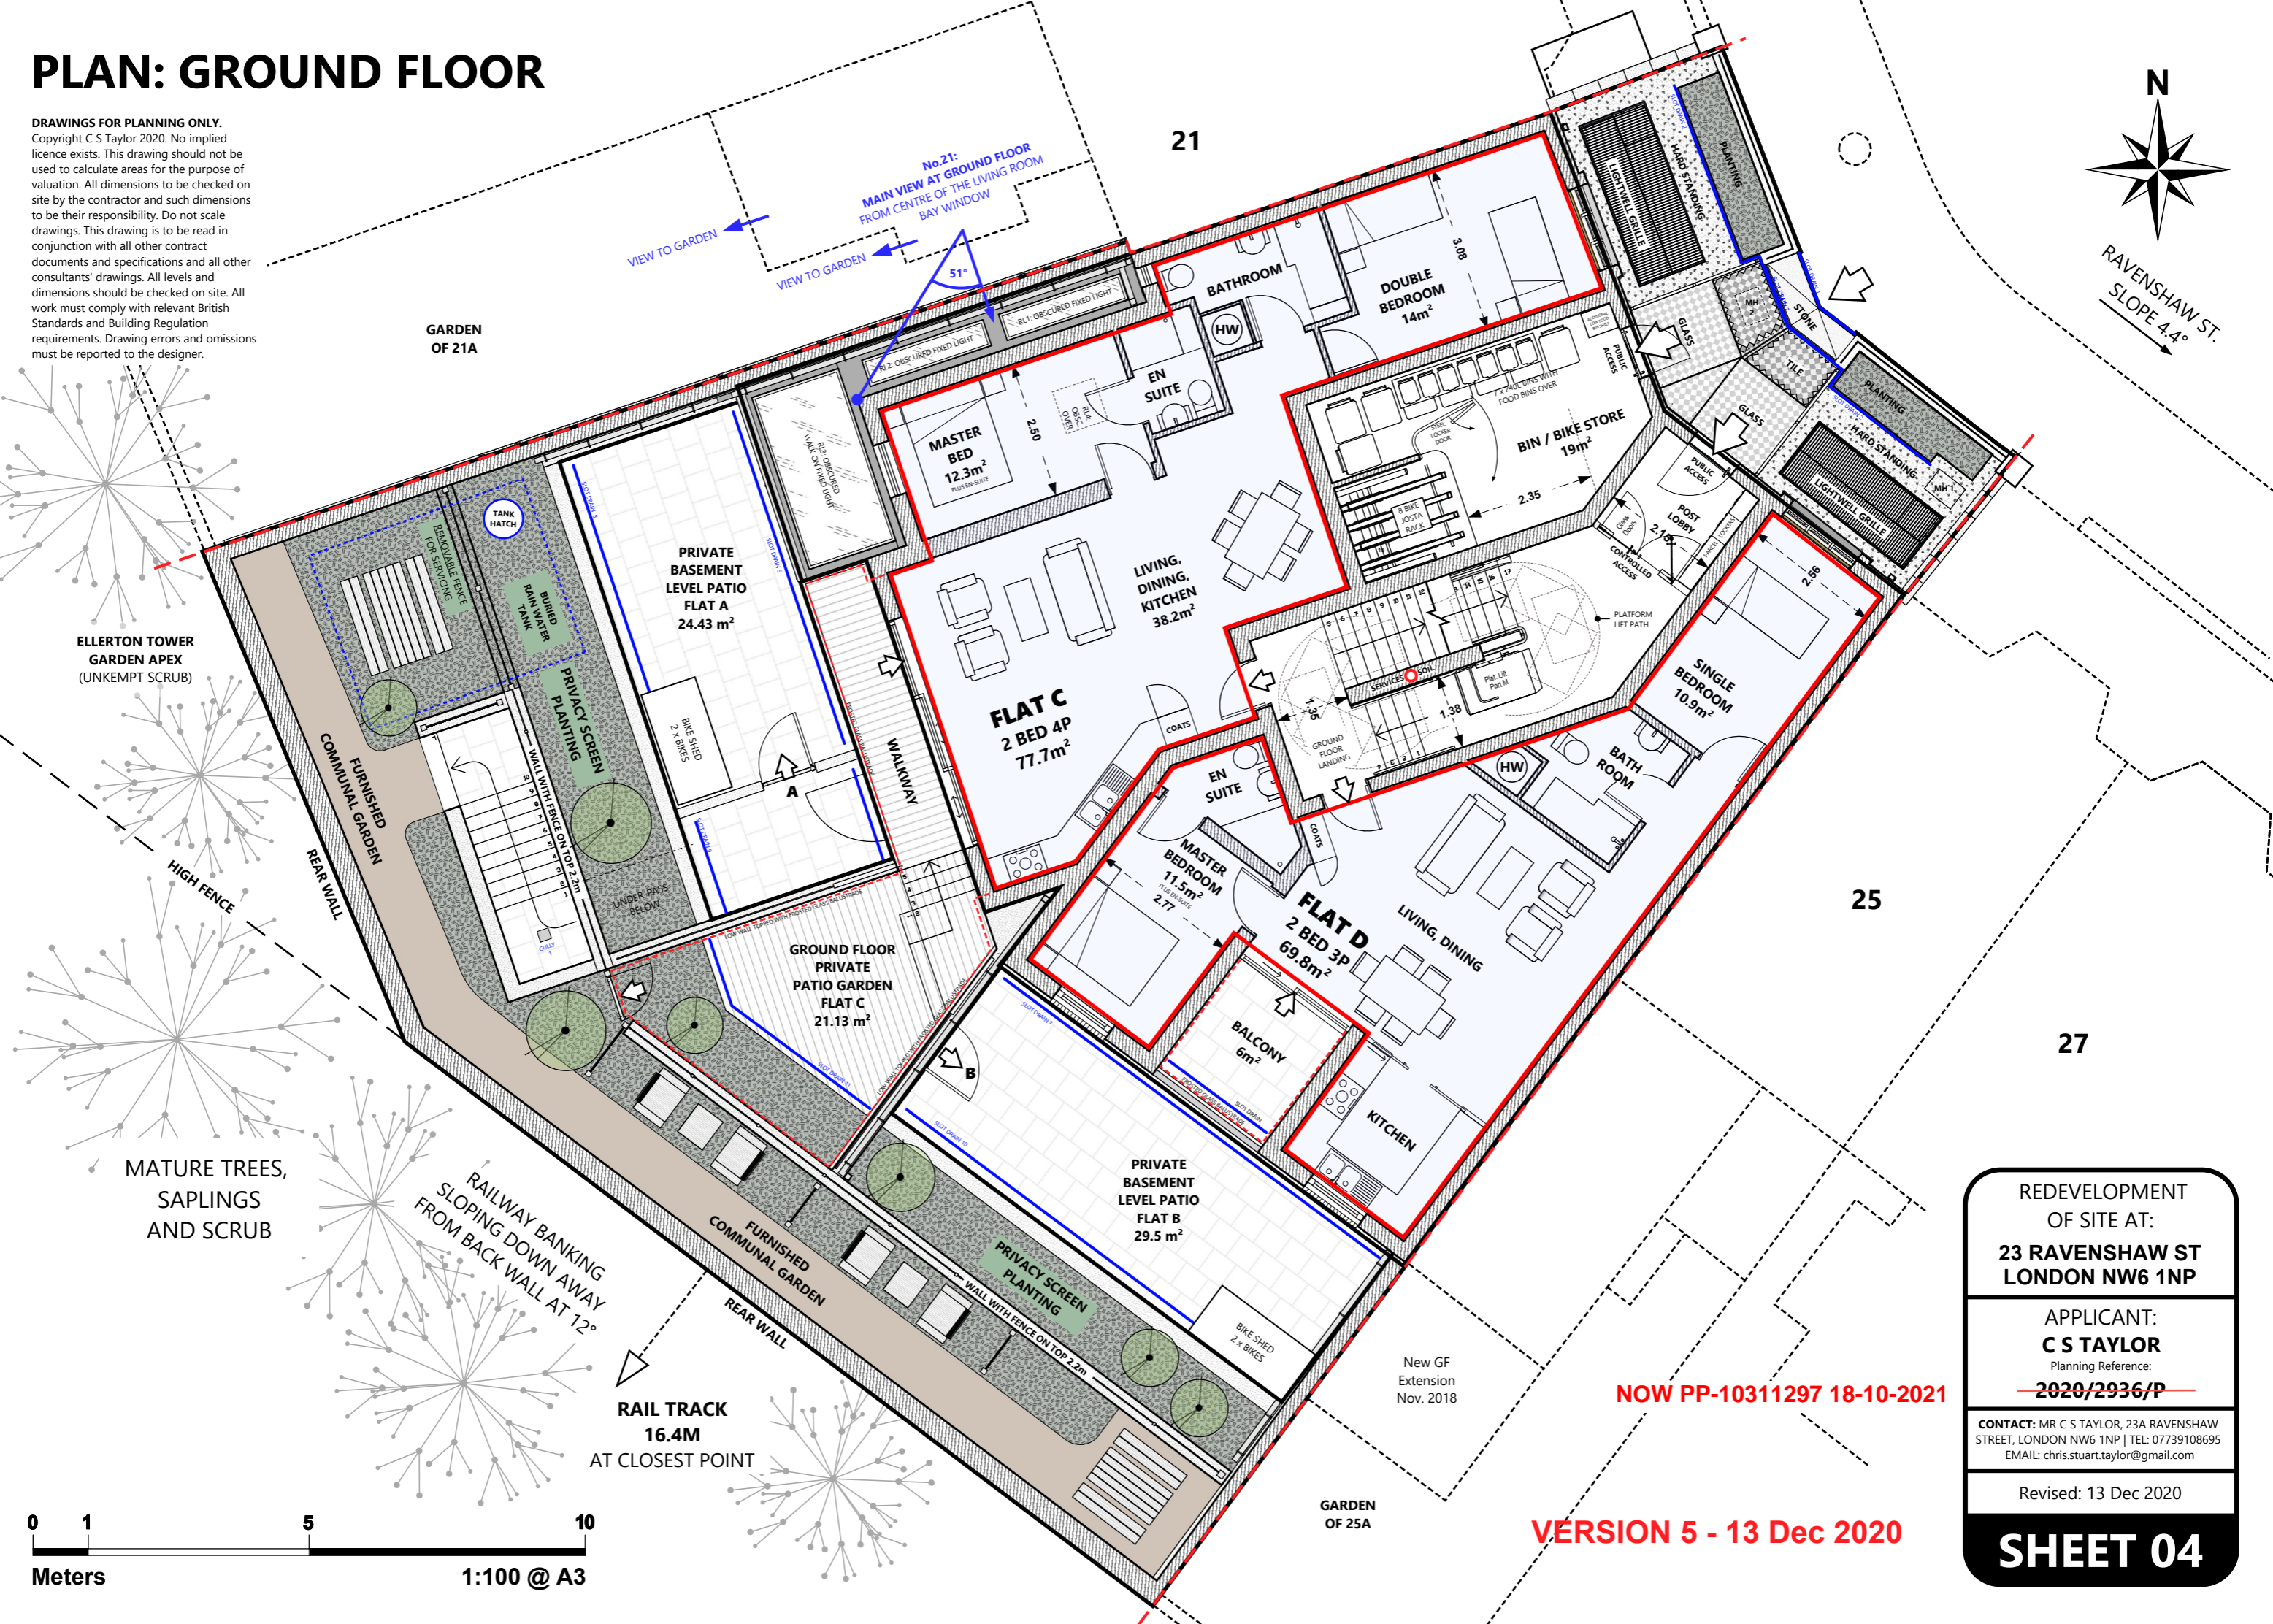

REDEVELOPMENT
 OF SITE AT:
**23 RAVENSHAW ST
 LONDON NW6 1NP**

APPLICANT:
C S TAYLOR
 Planning Reference:
~~2020/2936/P~~

CONTACT: MR C S TAYLOR, 23A RAVENSHAW
 STREET, LONDON NW6 1NP | TEL: 07739108695
 EMAIL: chris.stuart.taylor@gmail.com

Revised: 13 Dec 2020


SHEET 04

NOW PP-10311297 18-10-2021

VERSION 5 - 13 Dec 2020

PLAN: FIRST FLOOR

DRAWINGS FOR PLANNING ONLY.
 Copyright C S Taylor 2020. No implied licence exists. This drawing should not be used to calculate areas for the purpose of valuation. All dimensions to be checked on site by the contractor and such dimensions to be their responsibility. Do not scale drawings. This drawing is to be read in conjunction with all other contract documents and specifications and all other consultants' drawings. All levels and dimensions should be checked on site. All work must comply with relevant British Standards and Building Regulation requirements. Drawing errors and omissions must be reported to the designer.

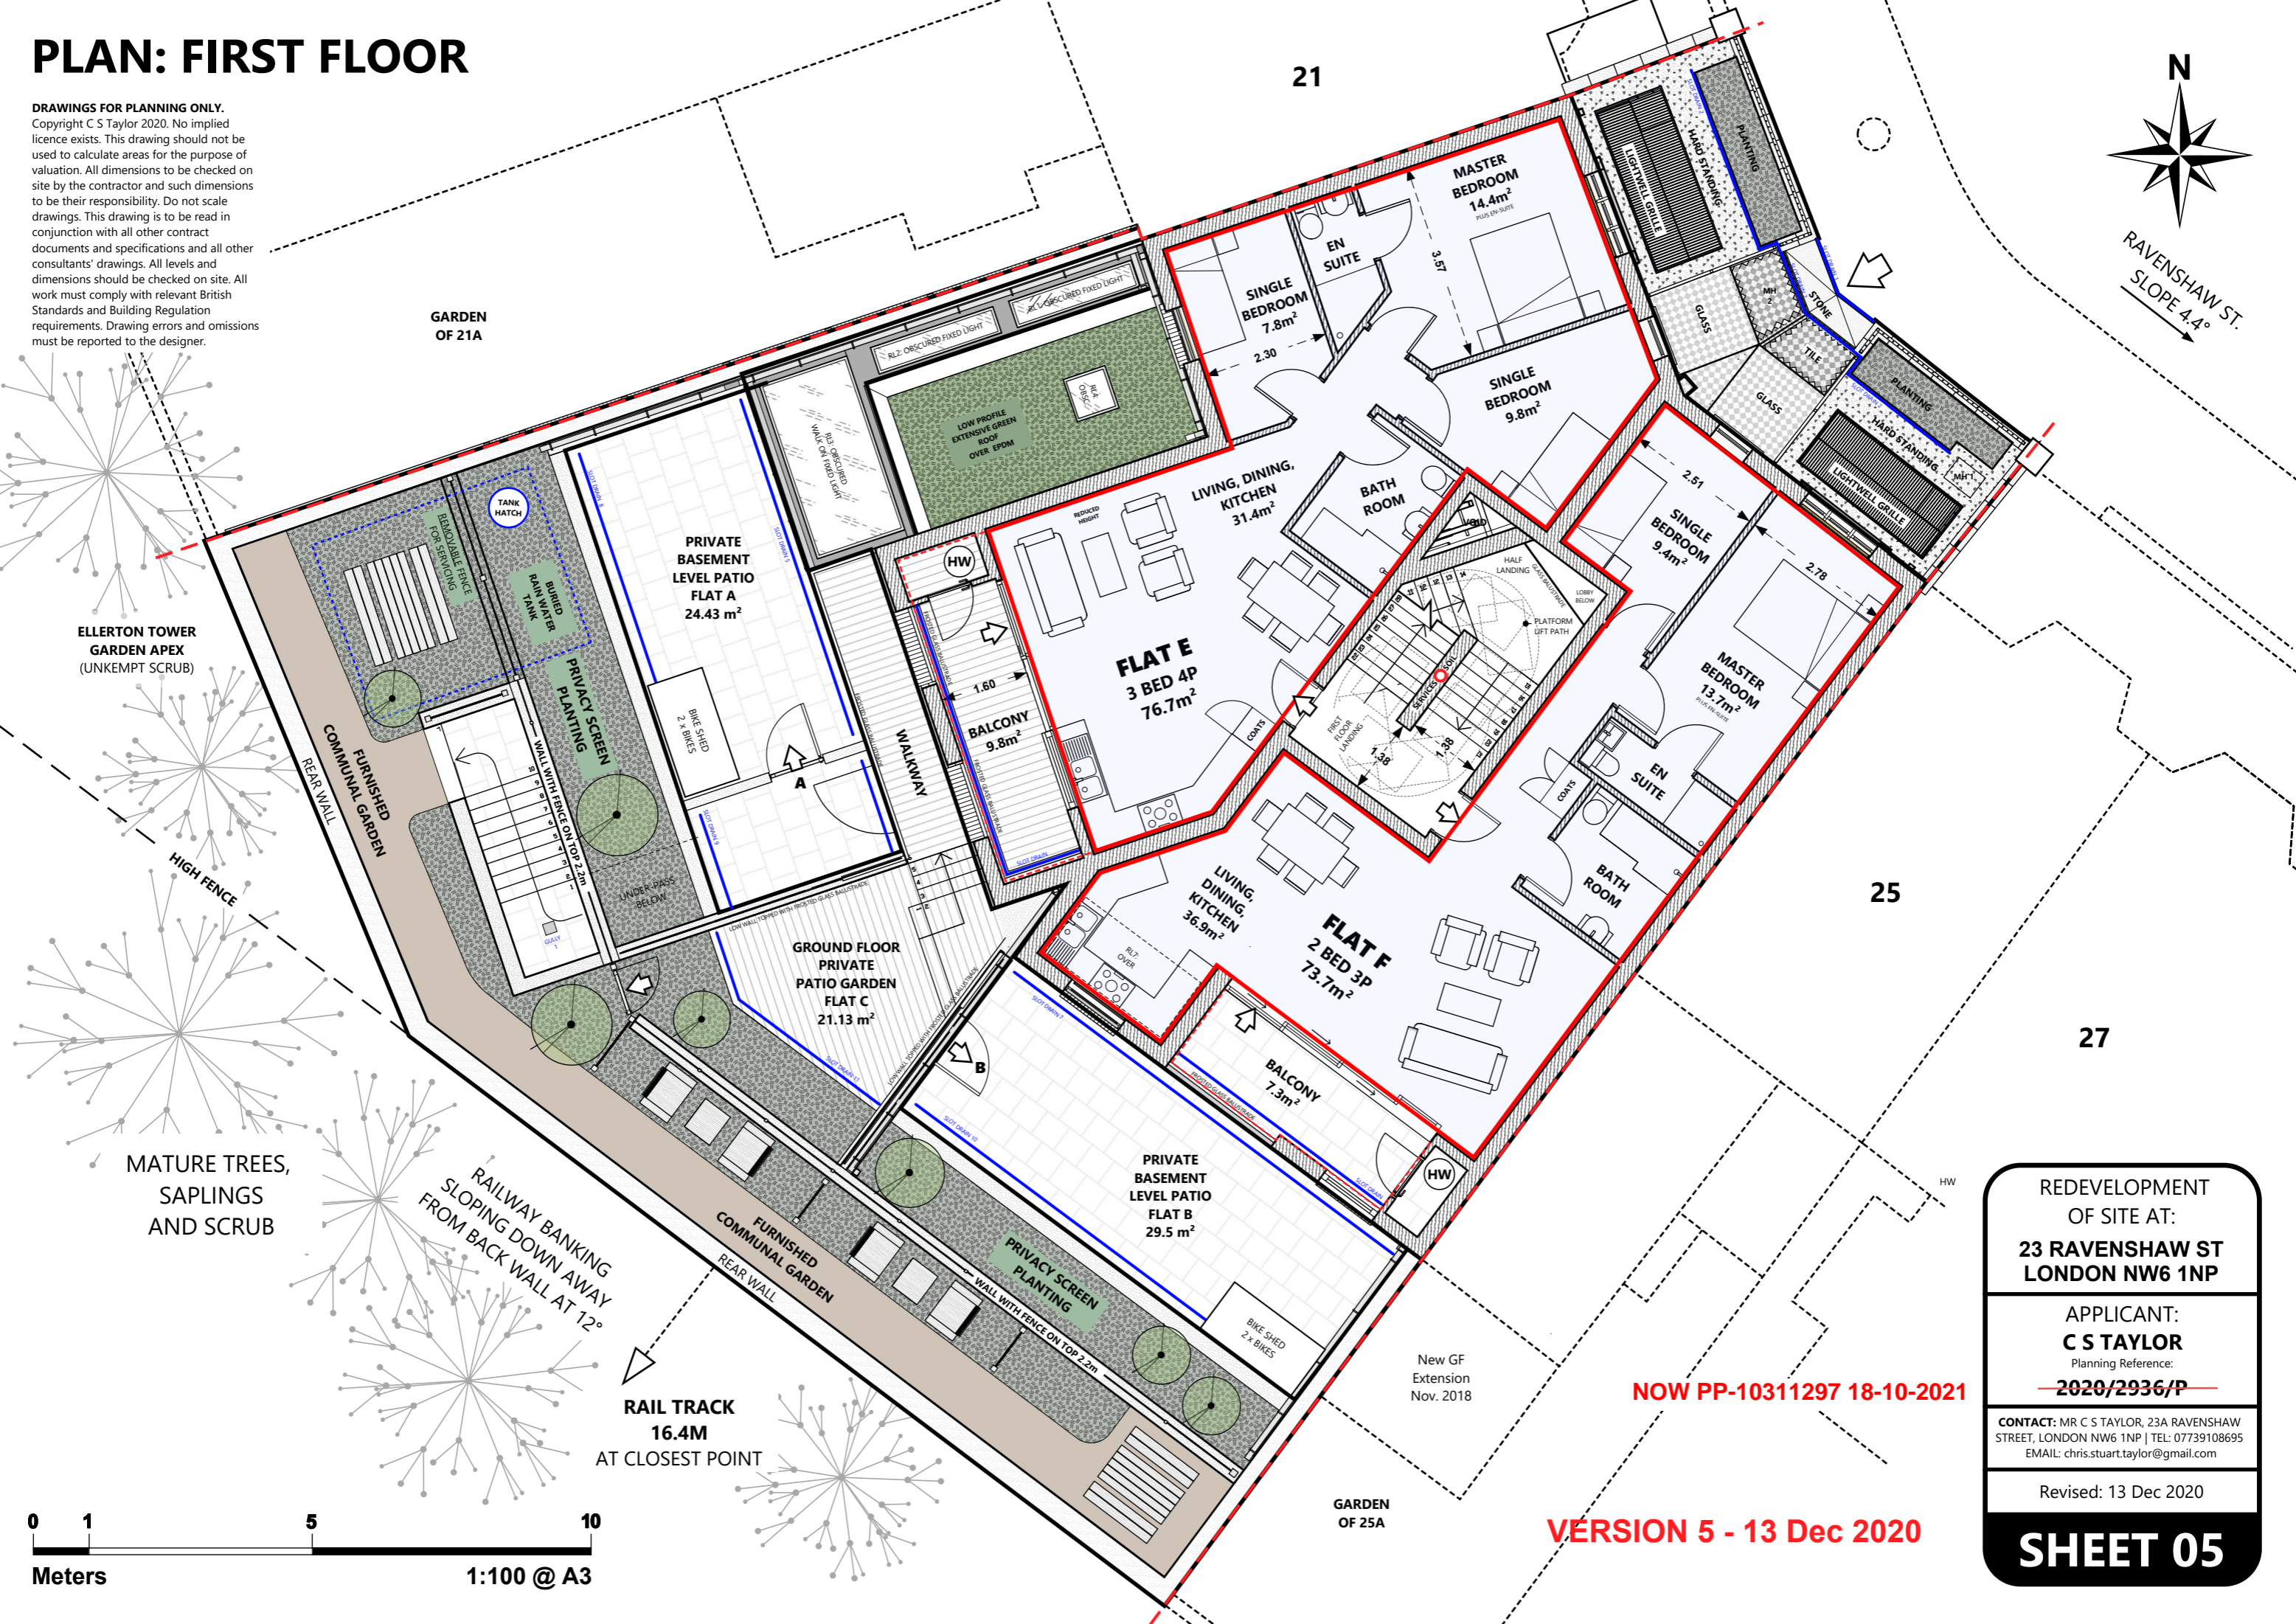


GARDEN OF 21A

ELLERTON TOWER GARDEN APEX (UNKEMPT SCRUB)

MATURE TREES, SAPLINGS AND SCRUB

RAILWAY BANKING SLOPING DOWN AWAY FROM BACK WALL AT 12°

RAIL TRACK 16.4M AT CLOSEST POINT

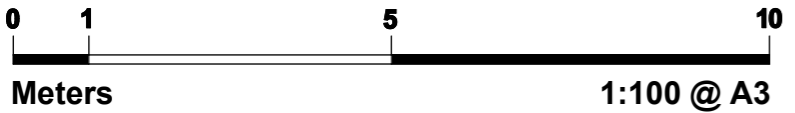

25

27

REDEVELOPMENT OF SITE AT:
23 RAVENSHAW ST LONDON NW6 1NP

APPLICANT:
C S TAYLOR
 Planning Reference:
2020/2936/P

CONTACT: MR C S TAYLOR, 23A RAVENSHAW STREET, LONDON NW6 1NP | TEL: 07739108695
 EMAIL: chris.stuart.taylor@gmail.com

Revised: 13 Dec 2020

SHEET 05

NOW PP-10311297 18-10-2021


VERSION 5 - 13 Dec 2020

New GF Extension Nov. 2018

GARDEN OF 25A

PLAN: SECOND FLOOR

DRAWINGS FOR PLANNING ONLY.
 Copyright C S Taylor 2020. No implied licence exists. This drawing should not be used to calculate areas for the purpose of valuation. All dimensions to be checked on site by the contractor and such dimensions to be their responsibility. Do not scale drawings. This drawing is to be read in conjunction with all other contract documents and specifications and all other consultants' drawings. All levels and dimensions should be checked on site. All work must comply with relevant British Standards and Building Regulation requirements. Drawing errors and omissions must be reported to the designer.

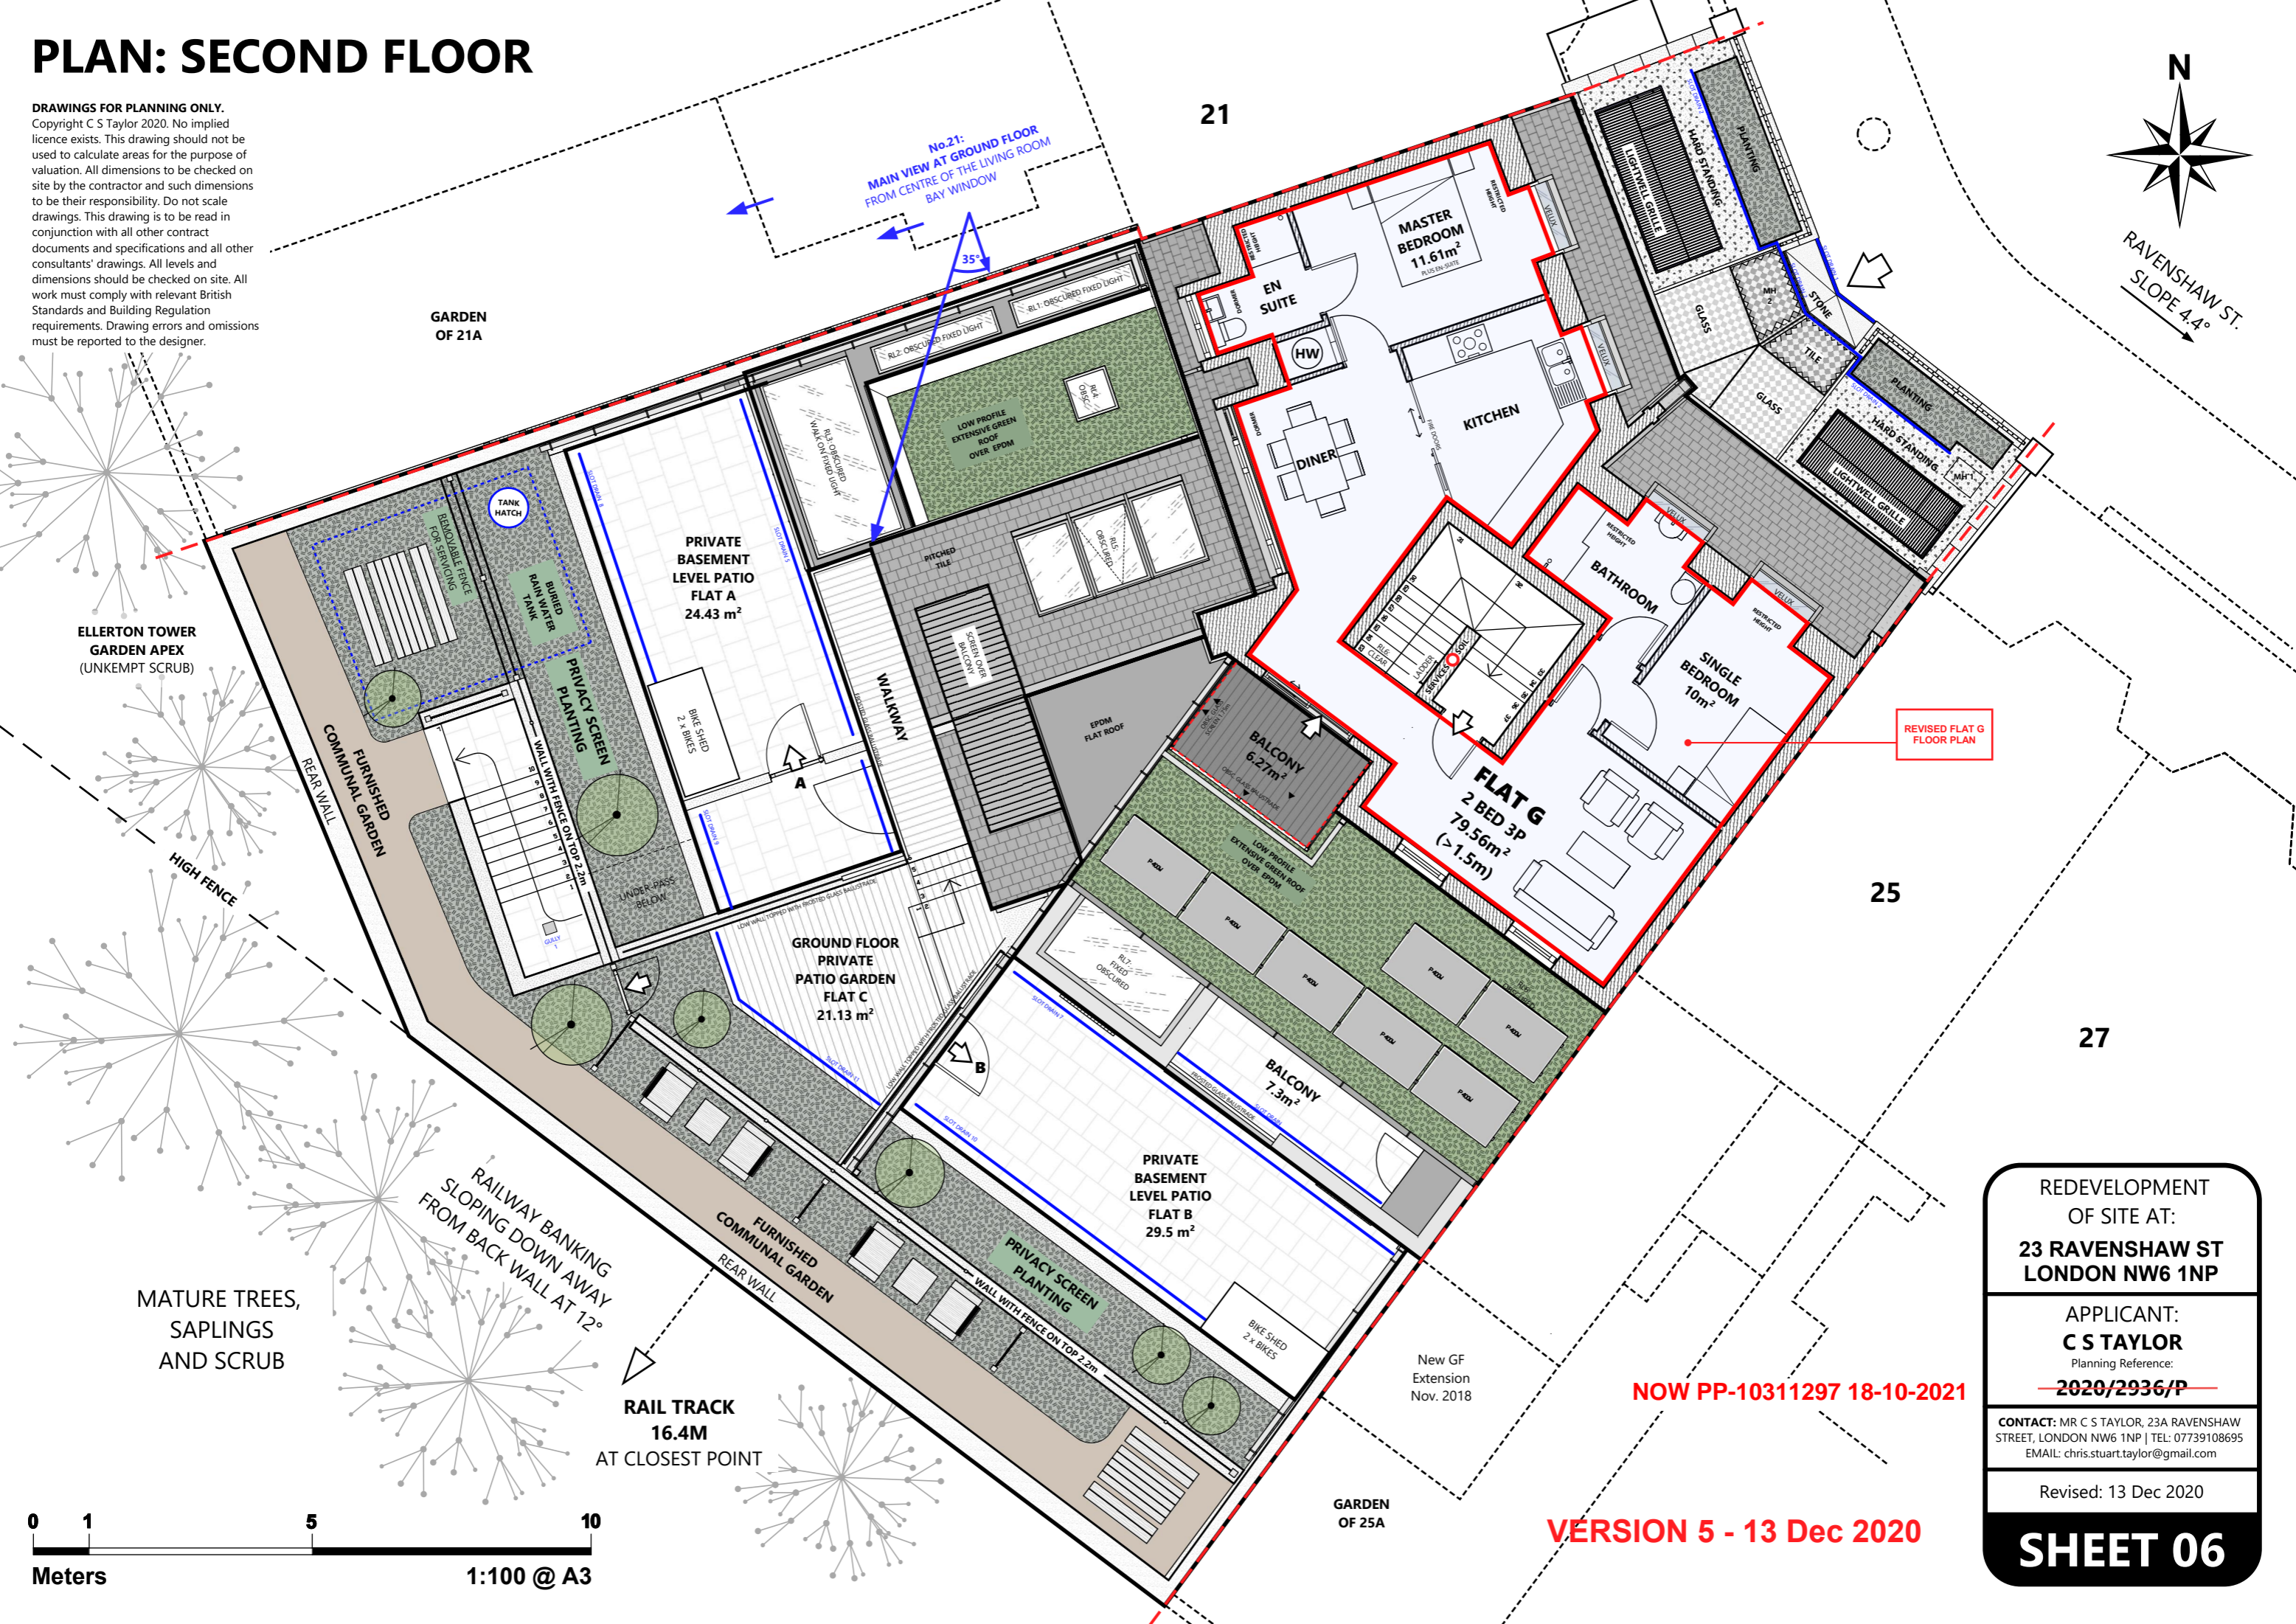

REVISED FLAT G FLOOR PLAN

REDEVELOPMENT OF SITE AT:
23 RAVENSHAW ST LONDON NW6 1NP

APPLICANT:
C S TAYLOR
 Planning Reference:
2020/2936/P

CONTACT: MR C S TAYLOR, 23A RAVENSHAW STREET, LONDON NW6 1NP | TEL: 07739108695
 EMAIL: chris.stuart.taylor@gmail.com

Revised: 13 Dec 2020

SHEET 06

NOW PP-10311297 18-10-2021

VERSION 5 - 13 Dec 2020

