

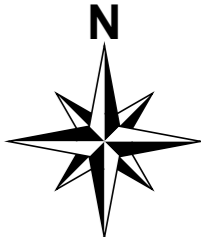


PLAN: BASEMENT @ -1.5m

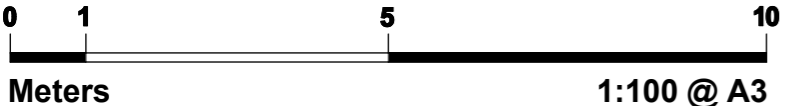

PROPOSED GIA VERIFICATION

	GIA m ²
Basement	228.73
Ground Floor	201.41
First Floor	173.41
Second Floor	90.75
Total GIA	694.3

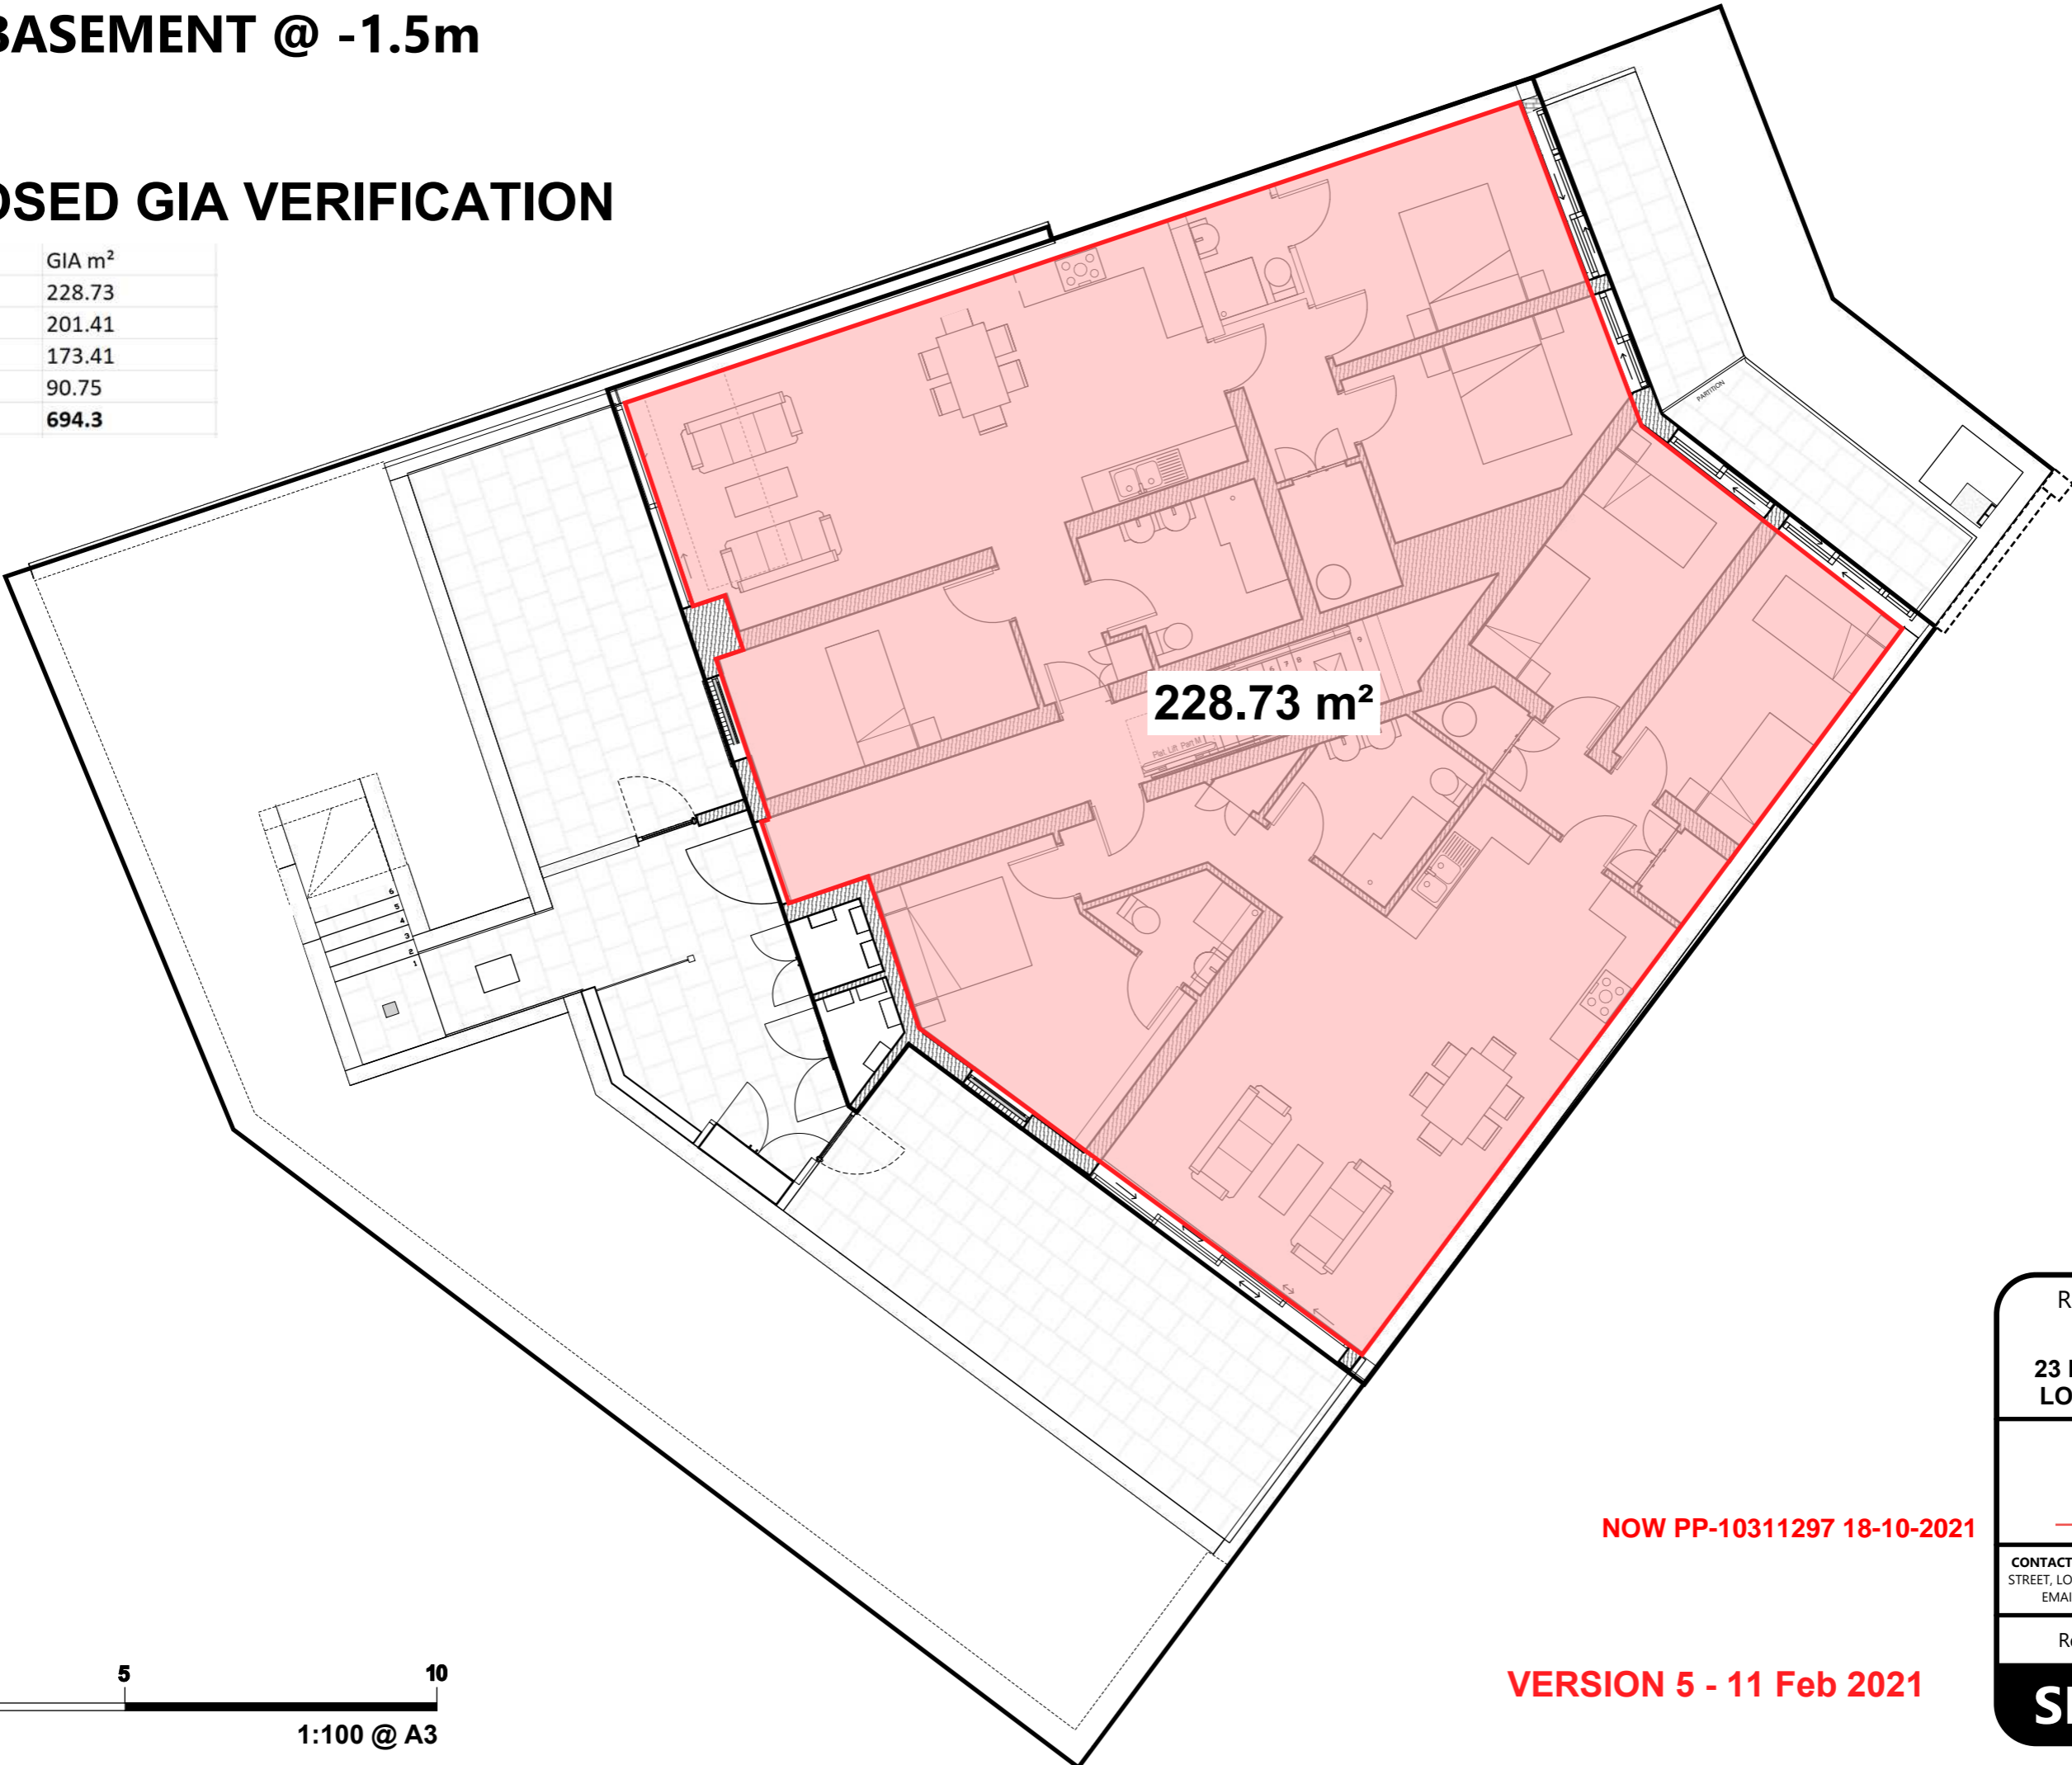

NOW PP-10311297 18-10-2021

VERSION 5 - 11 Feb 2021

REDEVELOPMENT
OF SITE AT:
**23 RAVENSHAW ST
LONDON NW6 1NP**

APPLICANT:
C S TAYLOR
Planning Reference:
~~2020/2936/P~~

CONTACT: MR C S TAYLOR, 23A RAVENSHAW
STREET, LONDON NW6 1NP | TEL: 07739108695
EMAIL: chris.stuart.taylor@gmail.com




Revised: 11 Feb 2021

SHEET 01

PLAN: GROUND FLOOR

PROPOSED GIA VERIFICATION

	GIA m ²
Basement	228.73
Ground Floor	201.41
First Floor	173.41
Second Floor	90.75
Total GIA	694.3

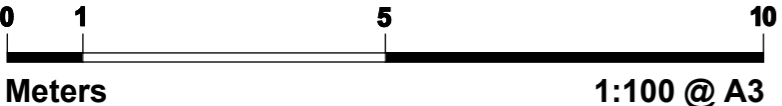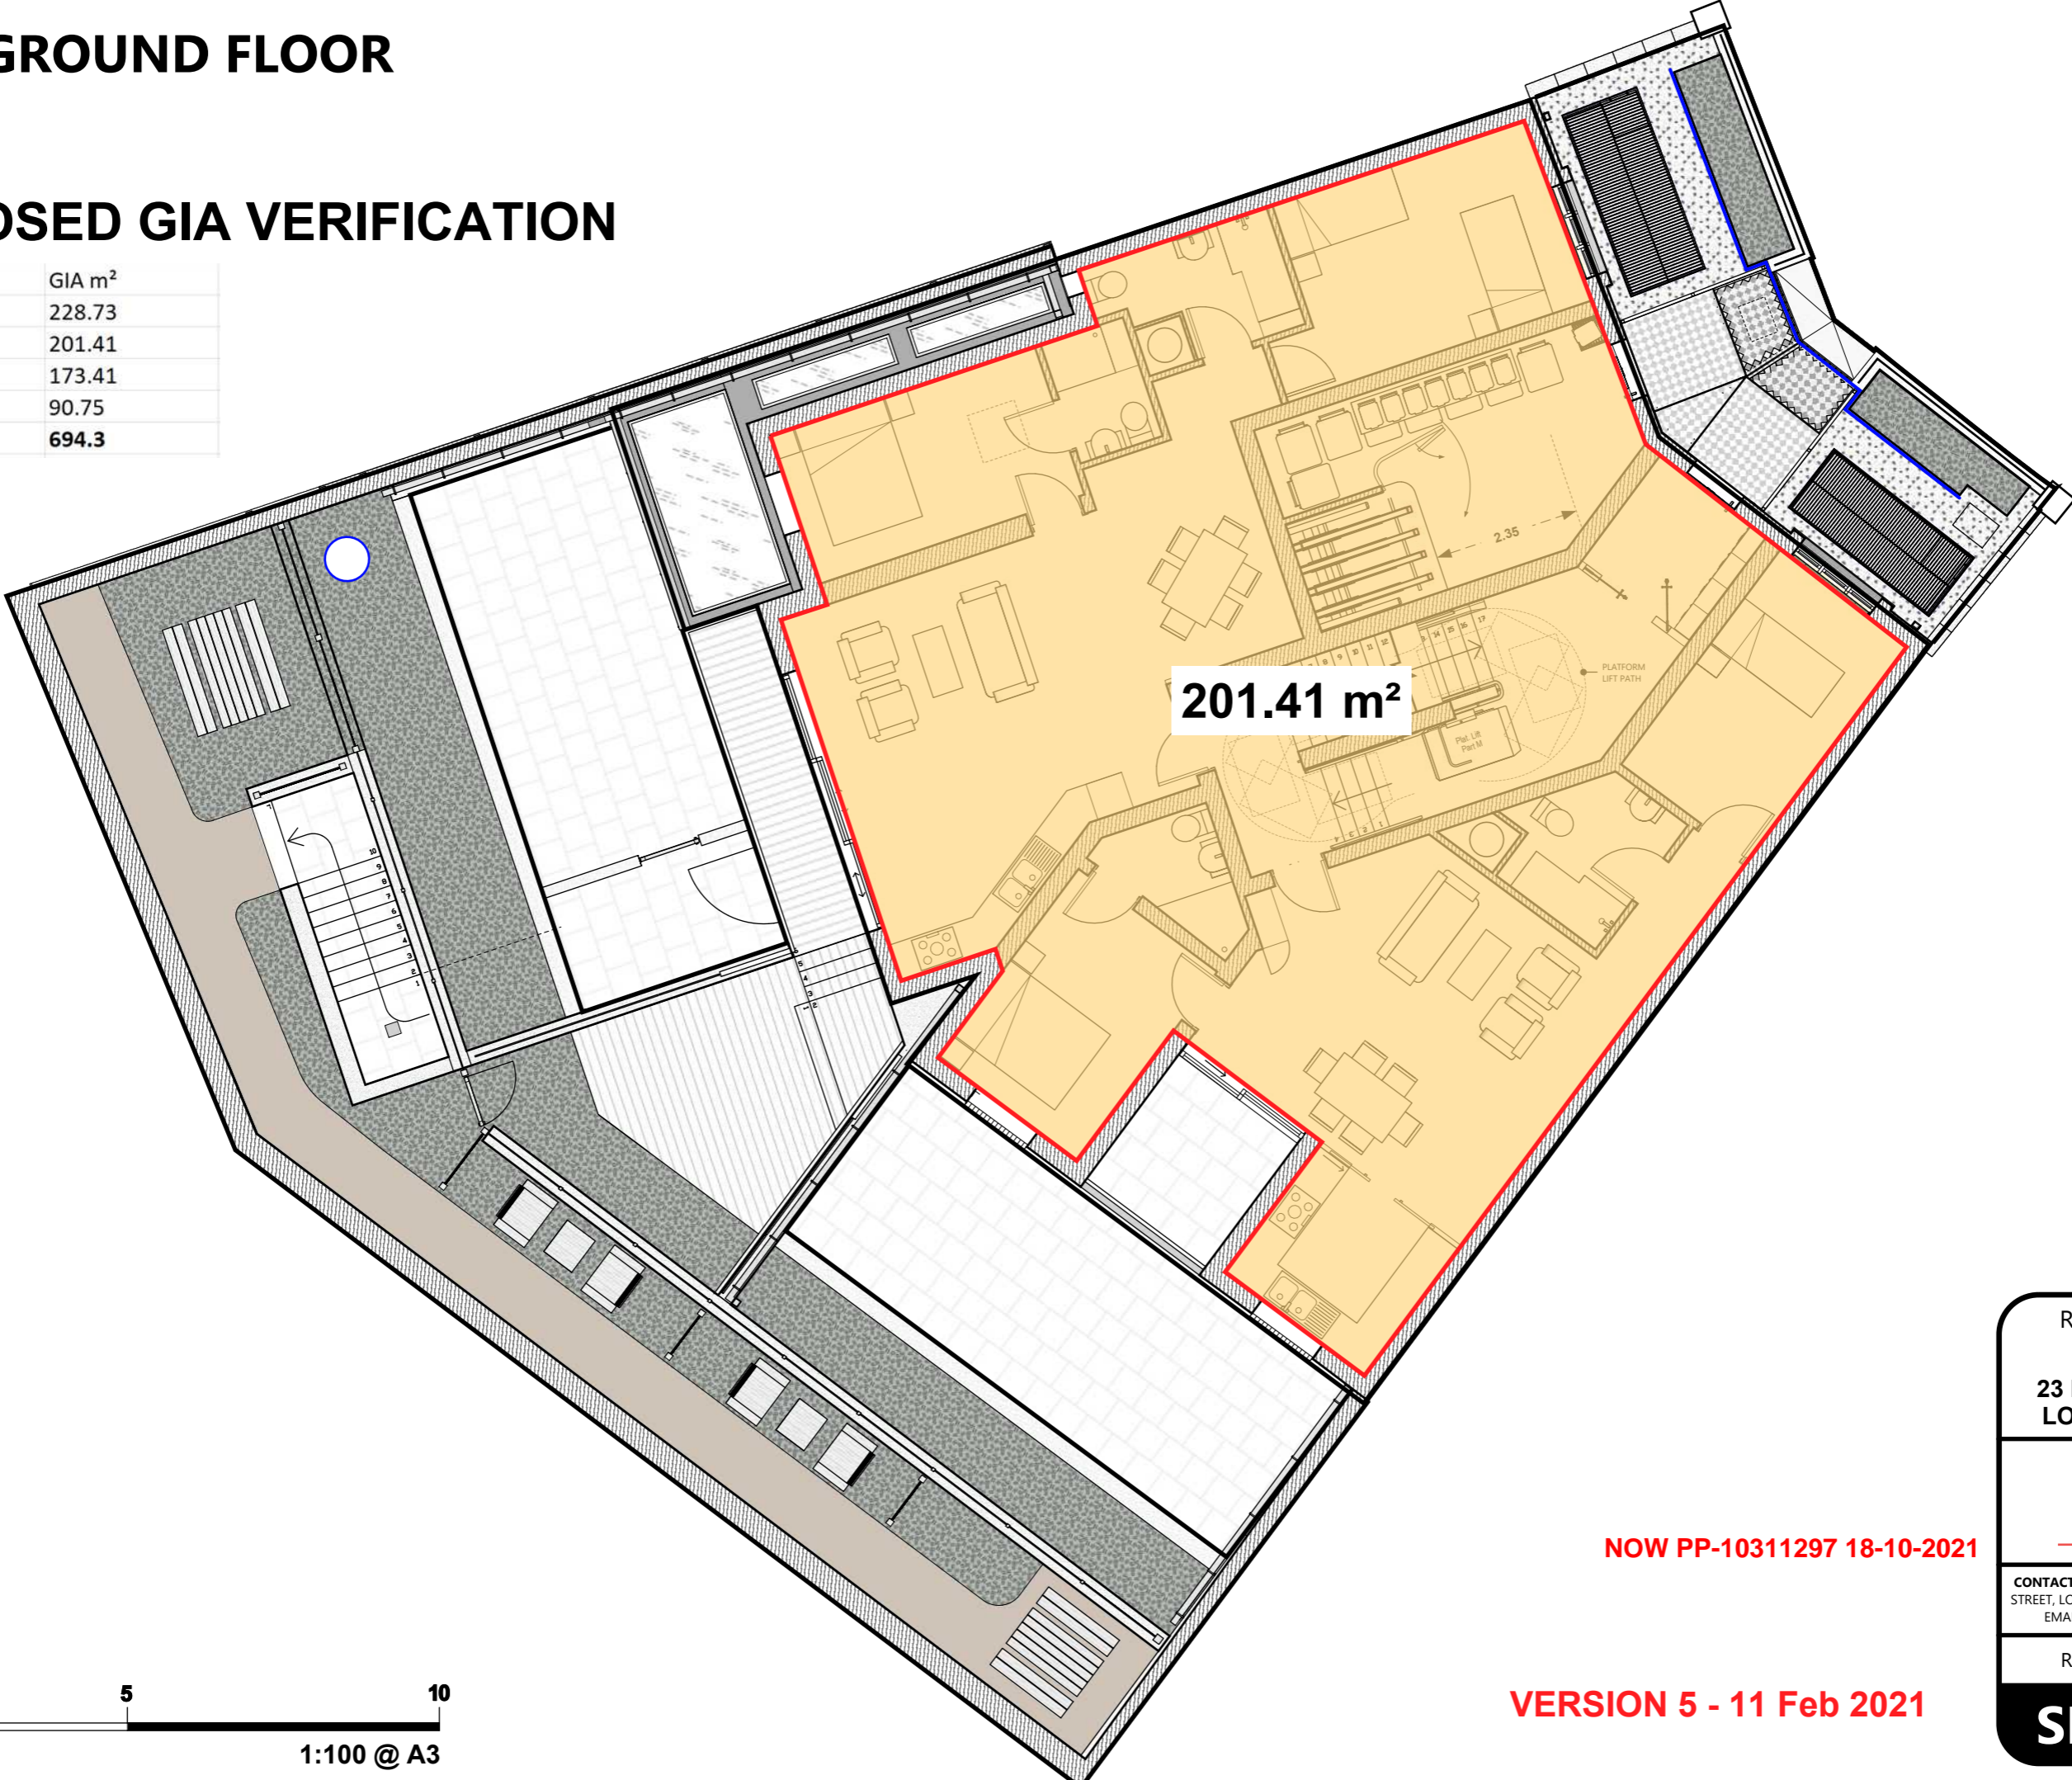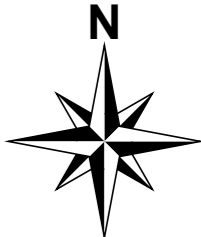

NOW PP-10311297 18-10-2021

VERSION 5 - 11 Feb 2021

REDEVELOPMENT
OF SITE AT:
**23 RAVENSHAW ST
LONDON NW6 1NP**

APPLICANT:
C S TAYLOR
Planning Reference:
~~2020/2936/P~~

CONTACT: MR C S TAYLOR, 23A RAVENSHAW
STREET, LONDON NW6 1NP | TEL: 07739108695
EMAIL: chris.stuart.taylor@gmail.com



Revised: 11 Feb 2021

SHEET 02

PLAN: FIRST FLOOR

PROPOSED GIA VERIFICATION

	GIA m ²
Basement	228.73
Ground Floor	201.41
First Floor	173.41
Second Floor	90.75
Total GIA	694.3

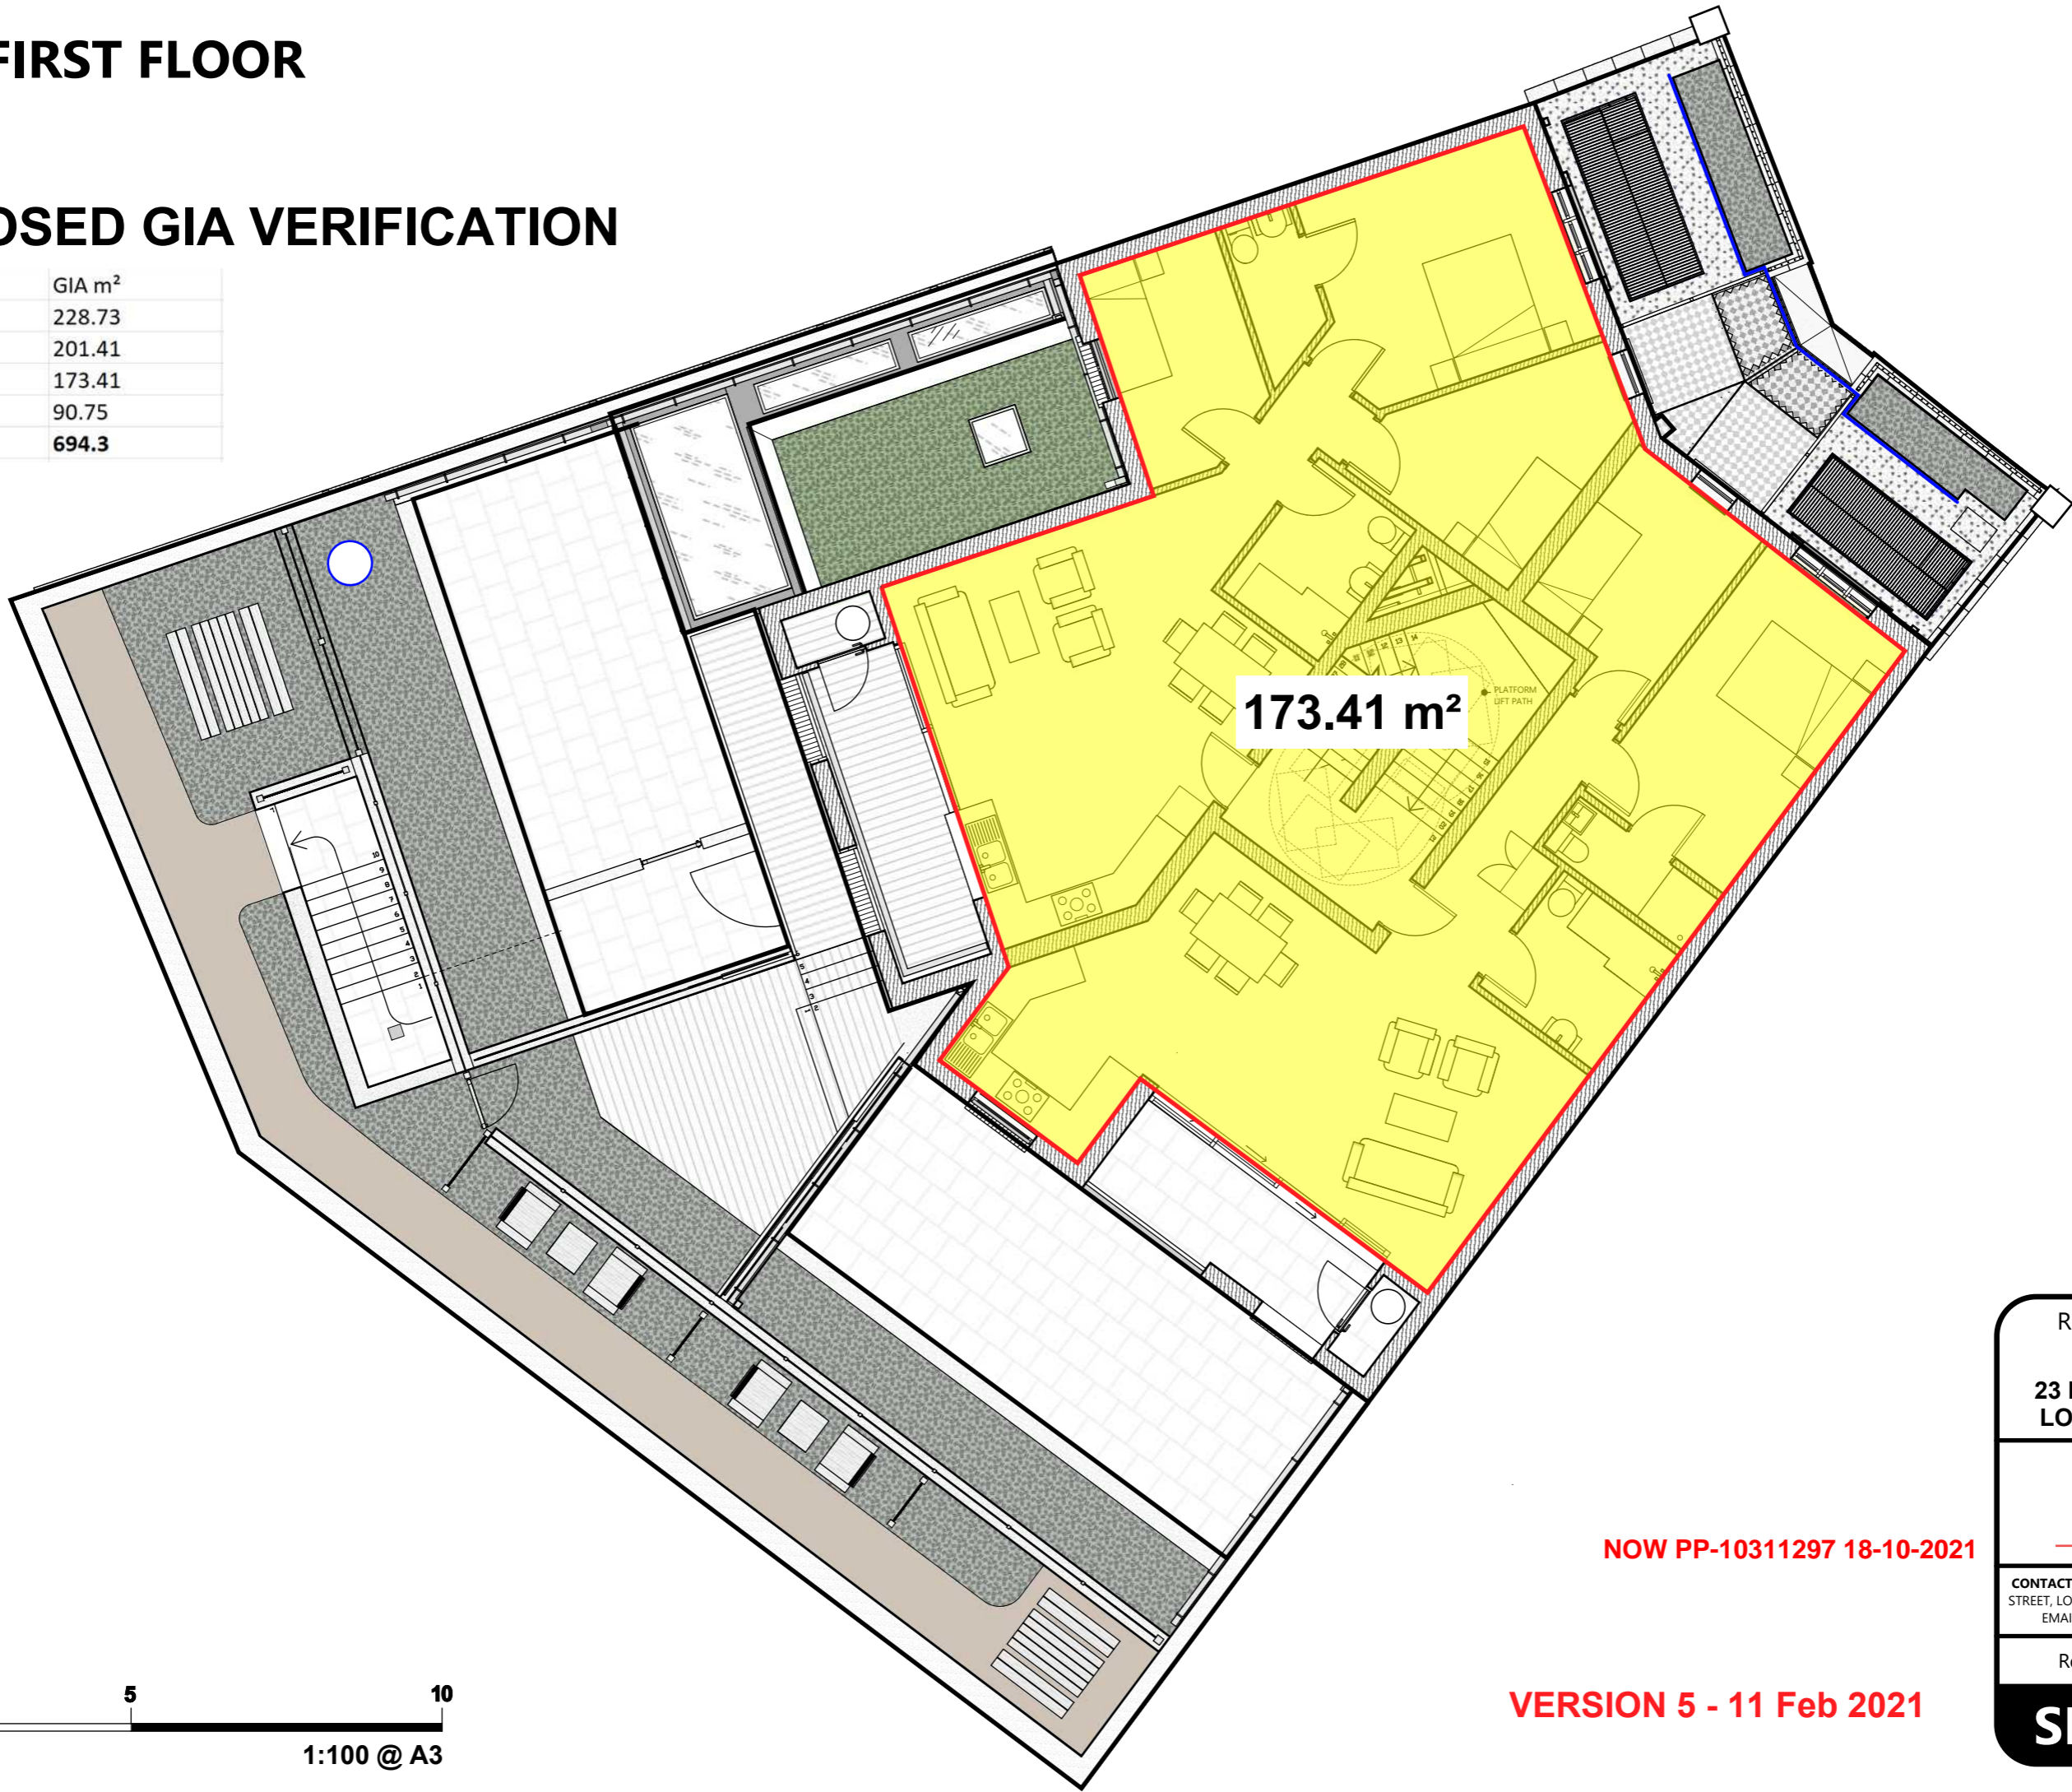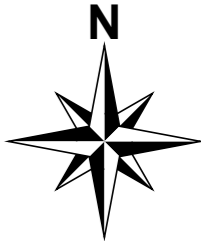

173.41 m²

NOW PP-10311297 18-10-2021

VERSION 5 - 11 Feb 2021


REDEVELOPMENT
OF SITE AT:
**23 RAVENSHAW ST
LONDON NW6 1NP**

APPLICANT:
C S TAYLOR
Planning Reference:
~~2020/2936/P~~

CONTACT: MR C S TAYLOR, 23A RAVENSHAW
STREET, LONDON NW6 1NP | TEL: 07739108695
EMAIL: chris.stuart.taylor@gmail.com

Revised: 11 Feb 2021



SHEET 03

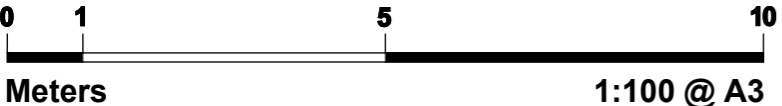

PLAN: SECOND FLOOR

PROPOSED GIA VERIFICATION


	GIA m ²
Basement	228.73
Ground Floor	201.41
First Floor	173.41
Second Floor	90.75
Total GIA	694.3

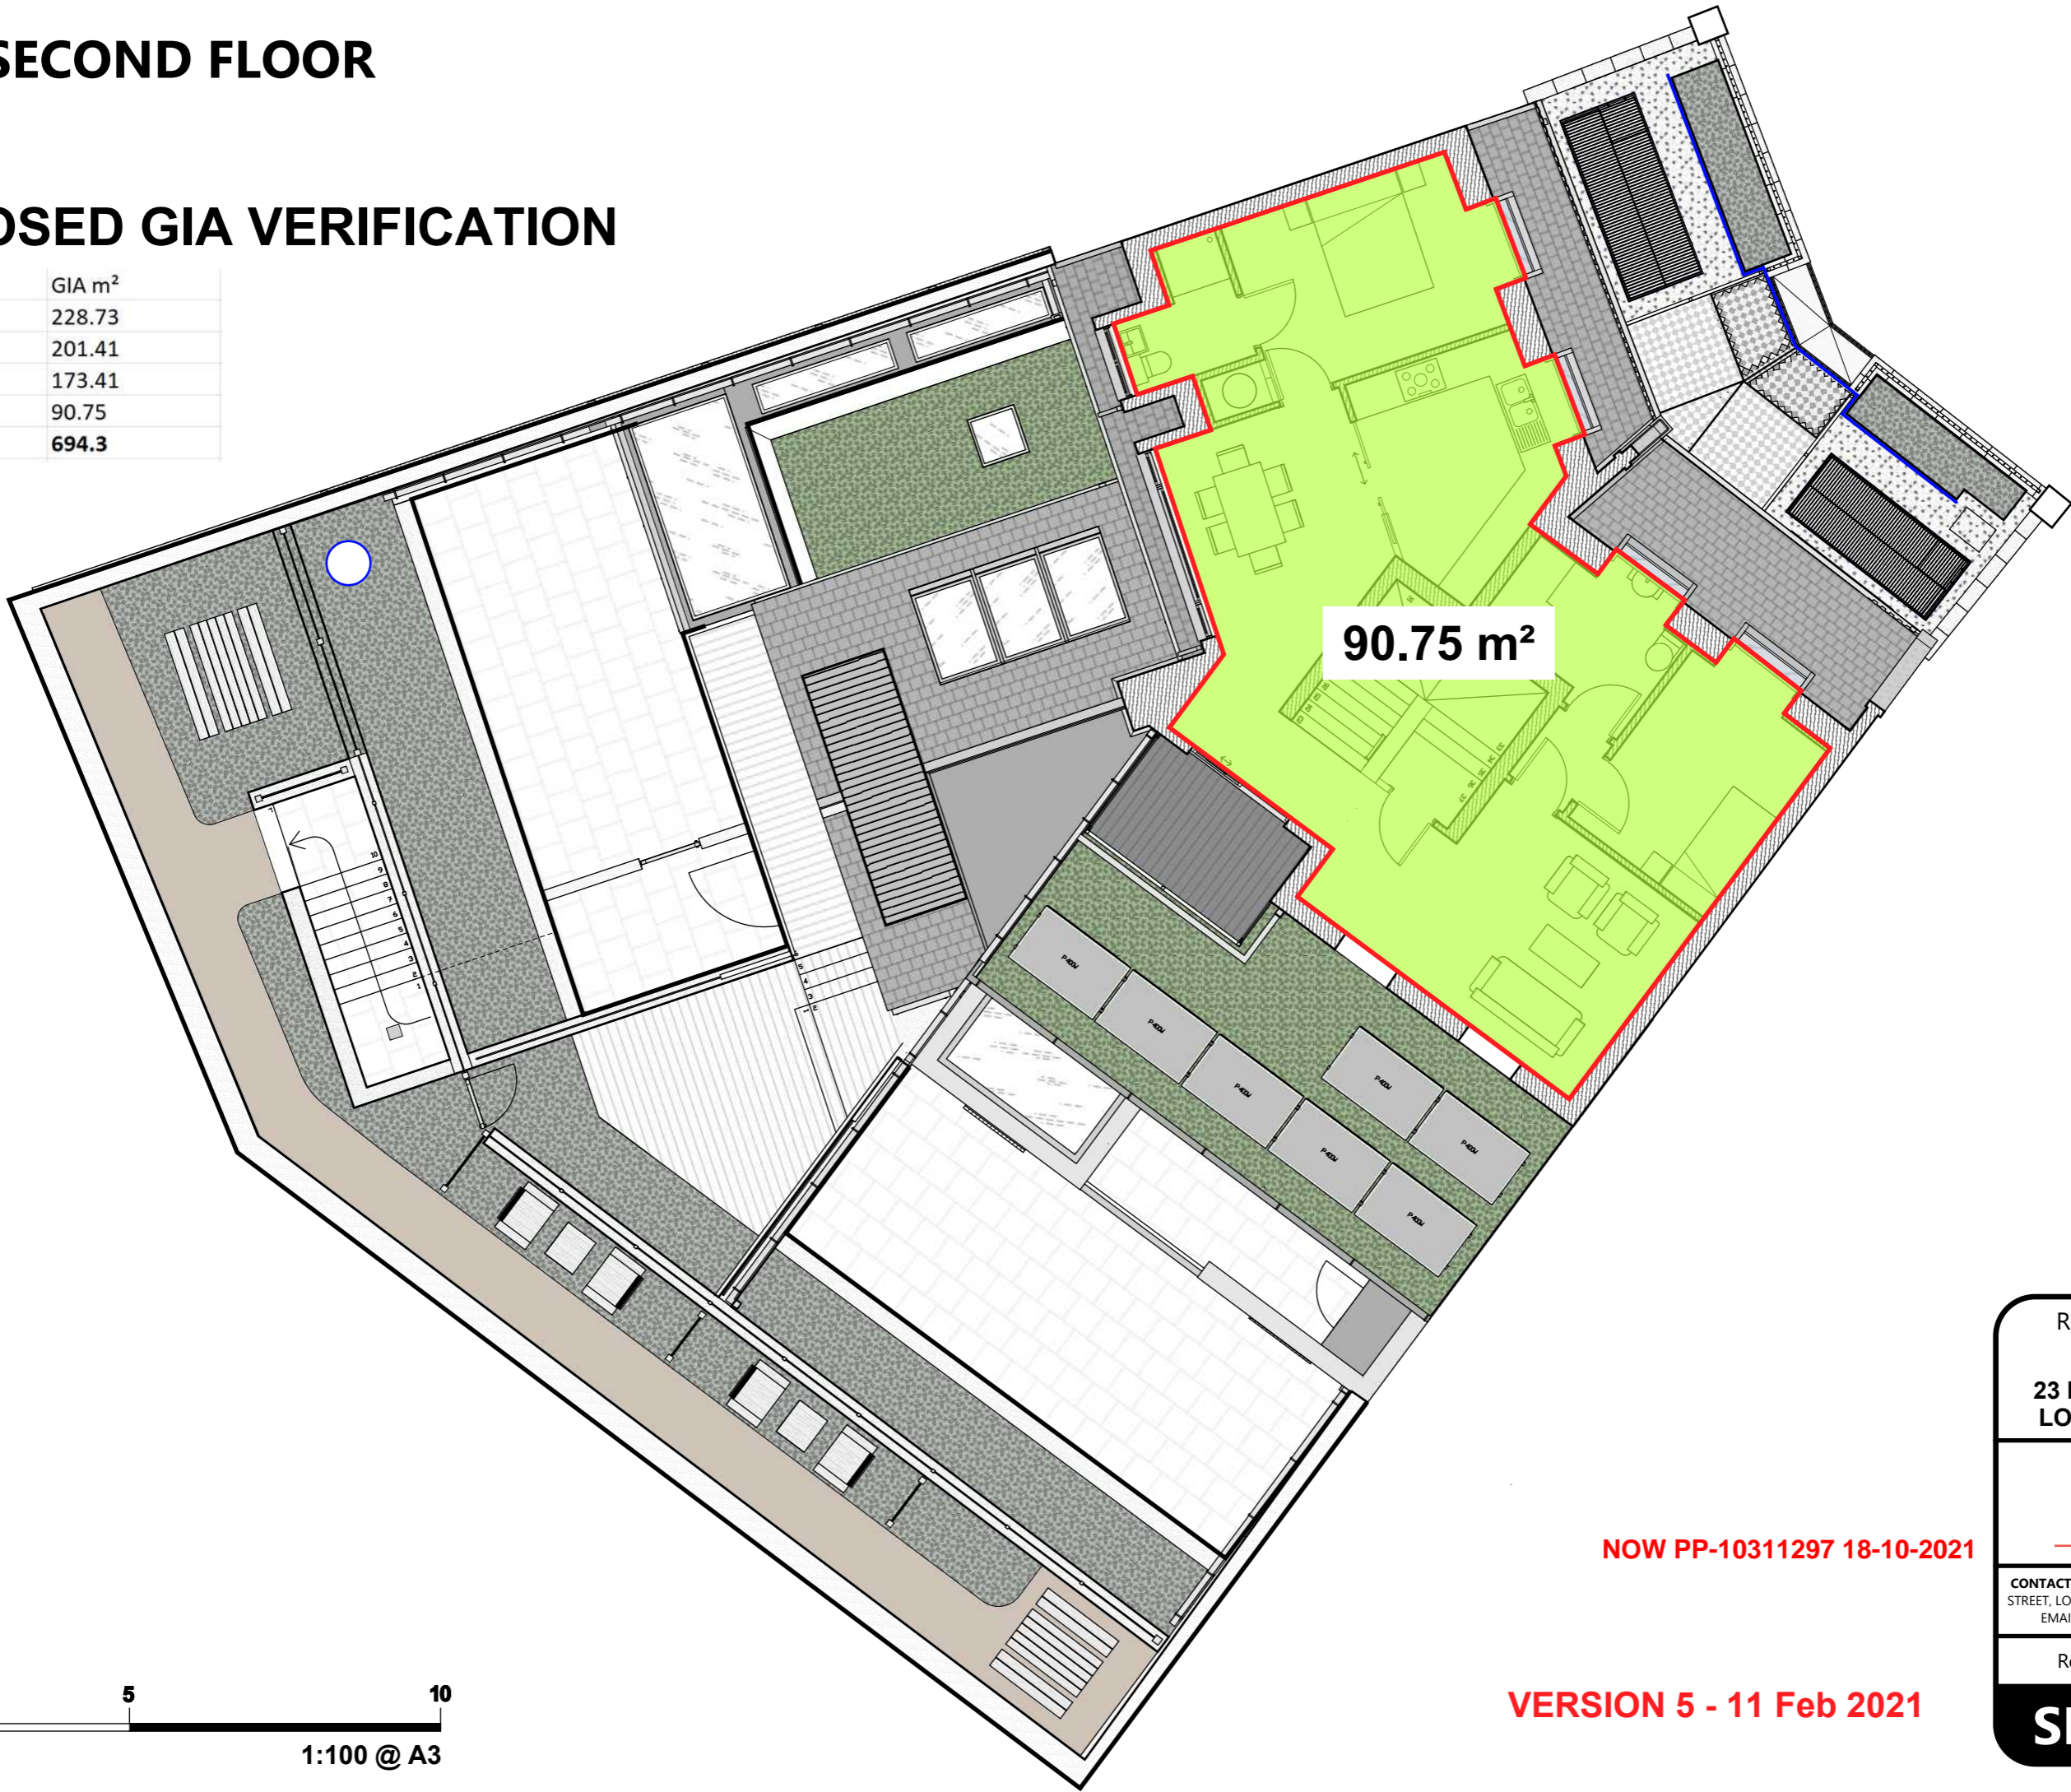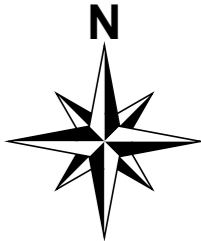

90.75 m²

NOW PP-10311297 18-10-2021

VERSION 5 - 11 Feb 2021

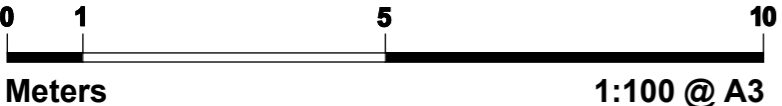

REDEVELOPMENT
OF SITE AT:
**23 RAVENSHAW ST
LONDON NW6 1NP**

APPLICANT:
C S TAYLOR
Planning Reference:
~~2020/2936/P~~

CONTACT: MR C S TAYLOR, 23A RAVENSHAW
STREET, LONDON NW6 1NP | TEL: 07739108695
EMAIL: chris.stuart.taylor@gmail.com

Revised: 11 Feb 2021

SHEET 04