


Notes:

IN PROGRESS

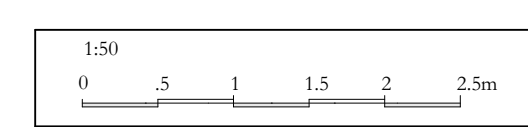

THE KEEN PARTNERSHIP
The Courtyard
Edinburgh Road
Reading RG30 2UA
Tel: 0118 9510 855
Fax: 0118 9510 890
chris@keenpartnership.co.uk
www.keenpartnership.co.uk



Client:

Goldfield Homes

Job Title:

Four-storey building of flats
3 Malden Rd London NW5 3HT

Drawing Title:

Proposed Fourth Floor

Drawing Date:

18-04-18

Status:

Building Regulations

Issue Date:

29/11/2021

Drawn By:

CP/DR

Scale:

1:50@A1

Job No:

8746-17

Drawing No:

BR-08

Rev:

Notes:

IN PROGRESS

1:50
0 .5 1 1.5 2 2.5m

THE KEEN PARTNERSHIP
The Courtyard
Edinburgh Road
Reading RG30 2UA
Tel: 0118 9510 855
Fax: 0118 9510 890
chris@keenpartnership.co.uk
www.keenpartnership.co.uk

Cabe
chartered association
of building engineers


RICS

Client:
Goldfield Homes

Job Title:
**Four-storey building of flats
3 Malden Rd London NW5 3HT**

Drawing Title:
Proposed Fourth Floor

Drawing Date: 18-04-18	Status: Building Regulations
Issue Date: 29/11/2021	Drawn By: CP/DR
Job No: 8746-17	Drawing No: BR-08
	Rev:

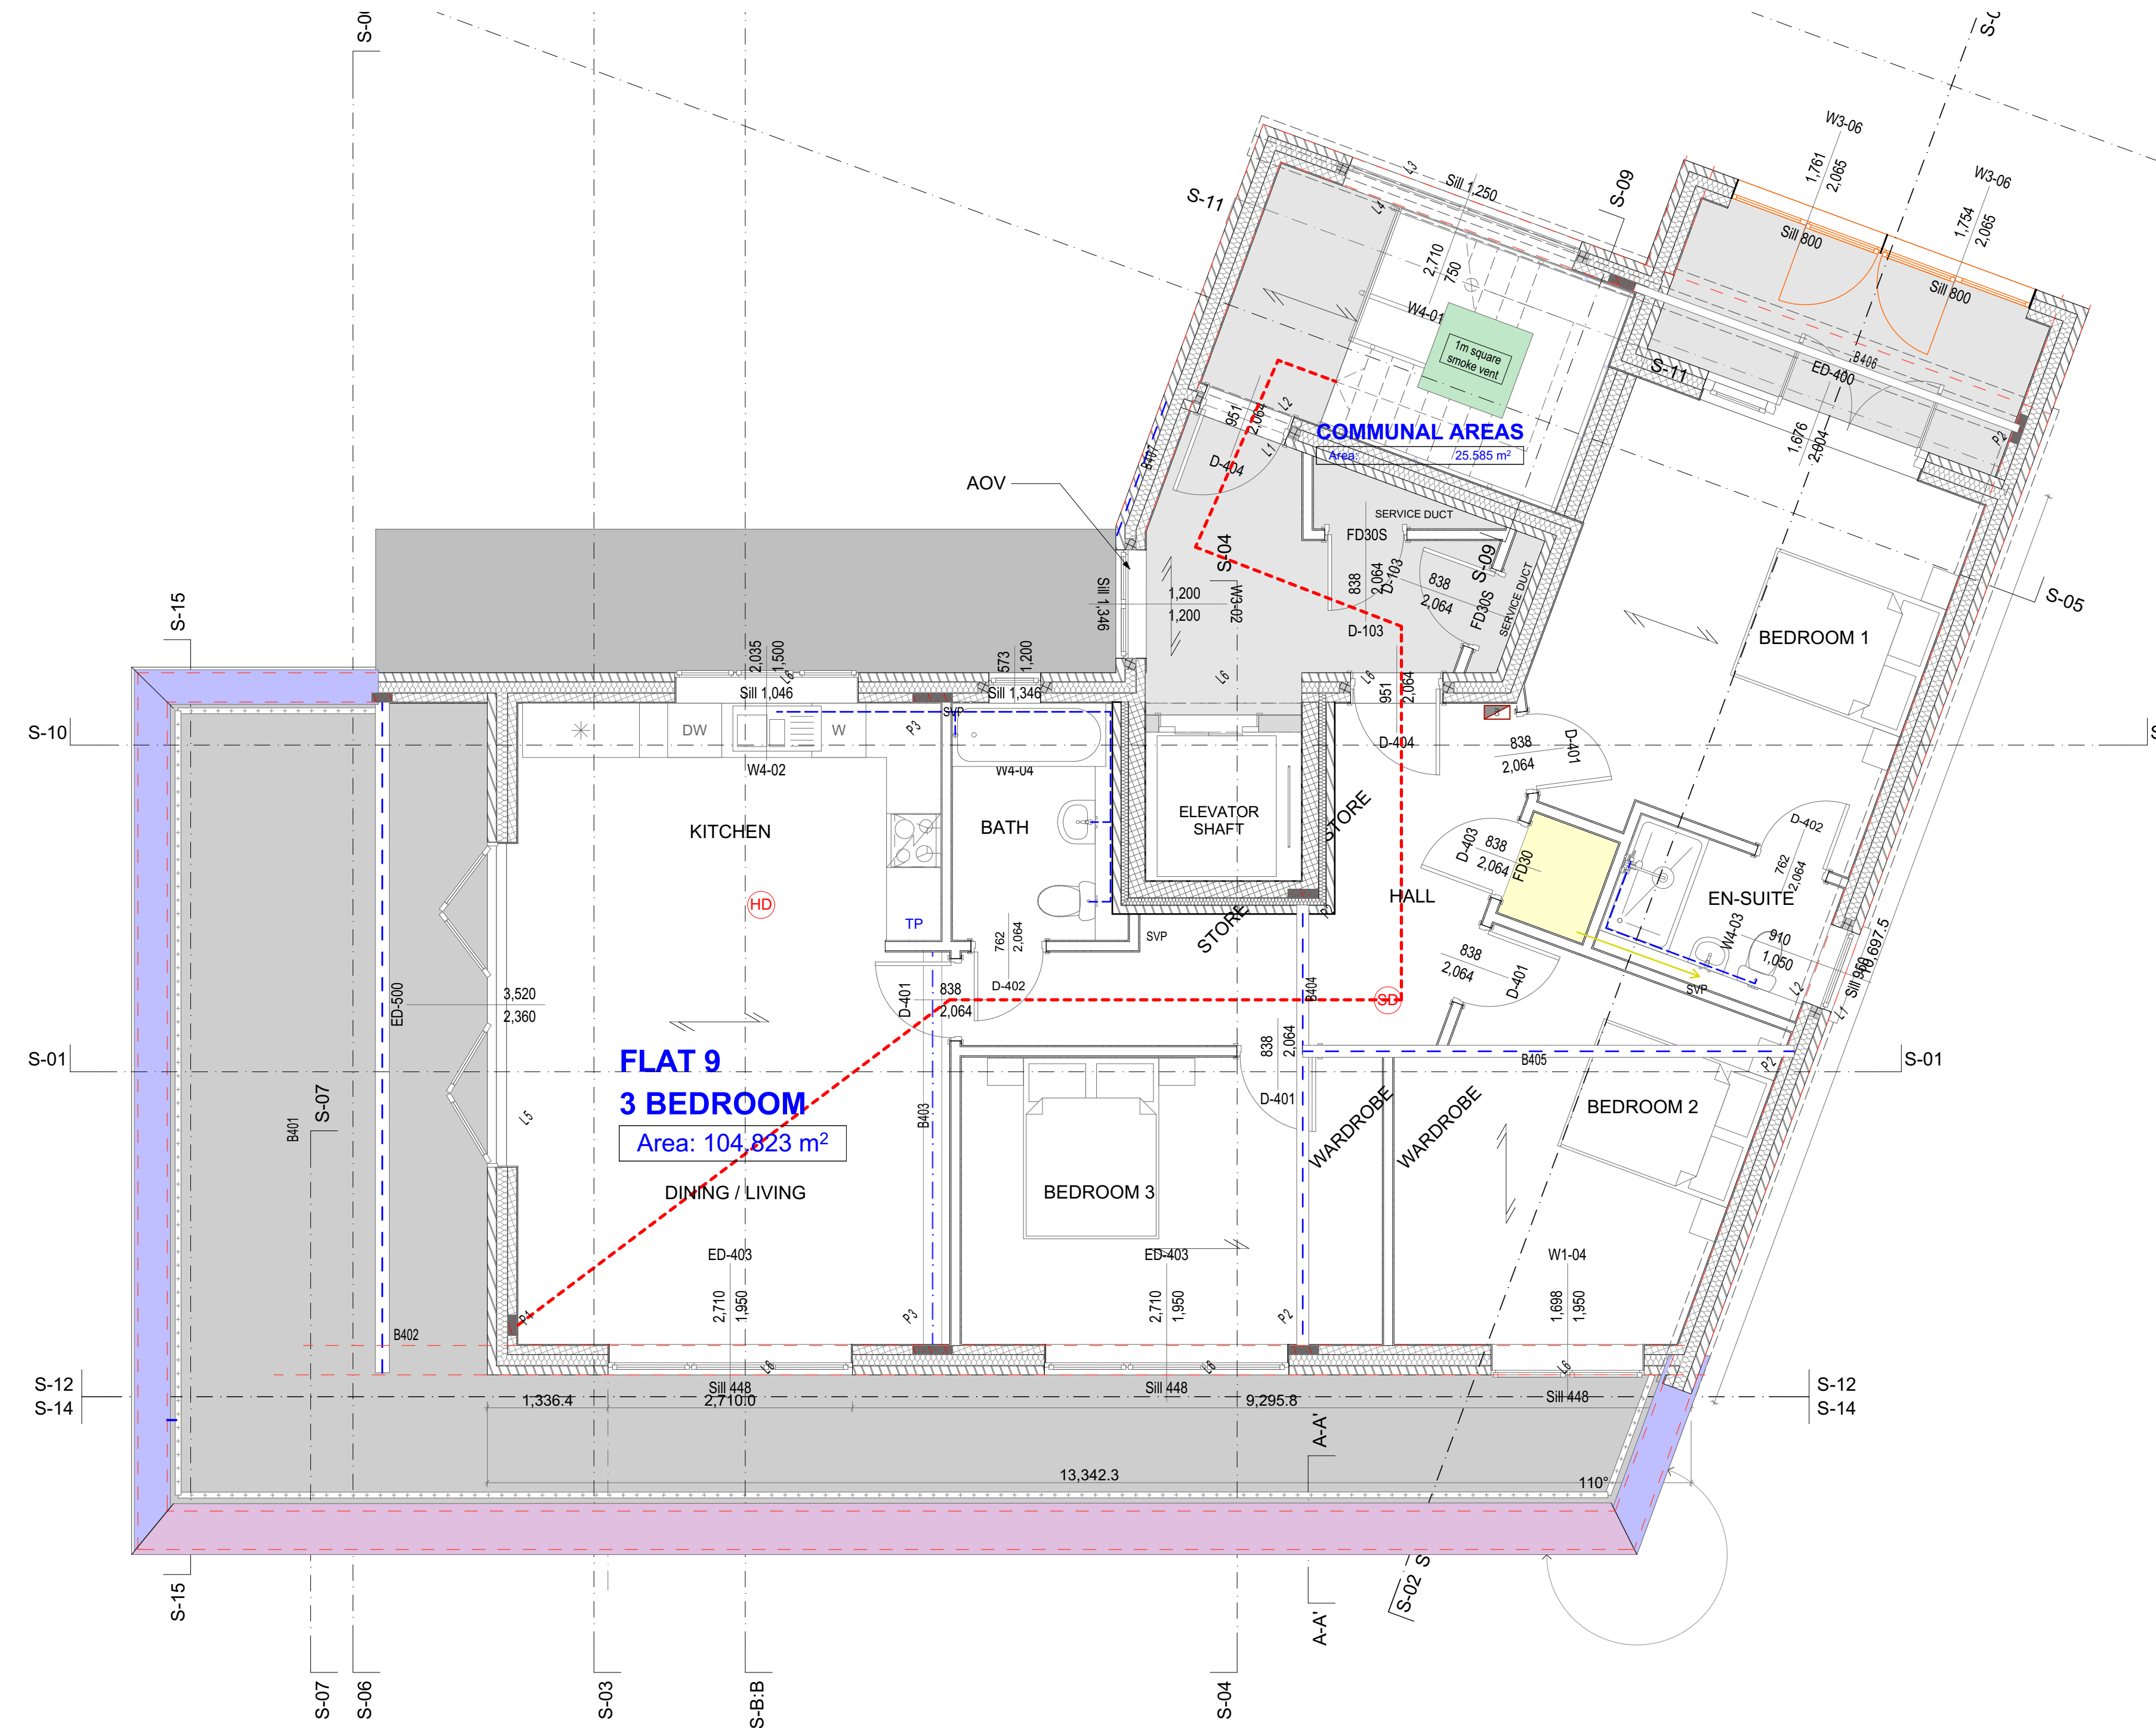

5.

Proposed Fourth Floor

1:50