
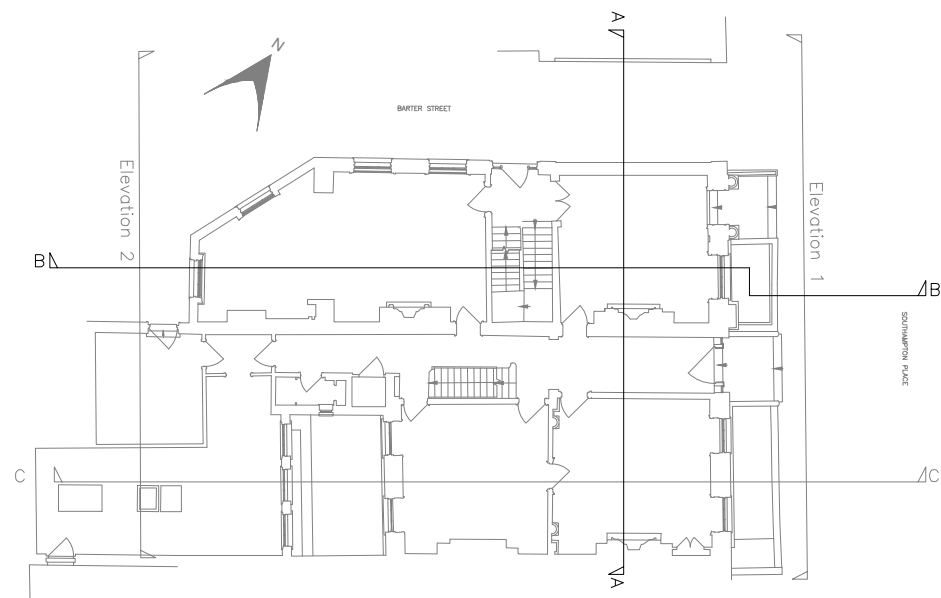


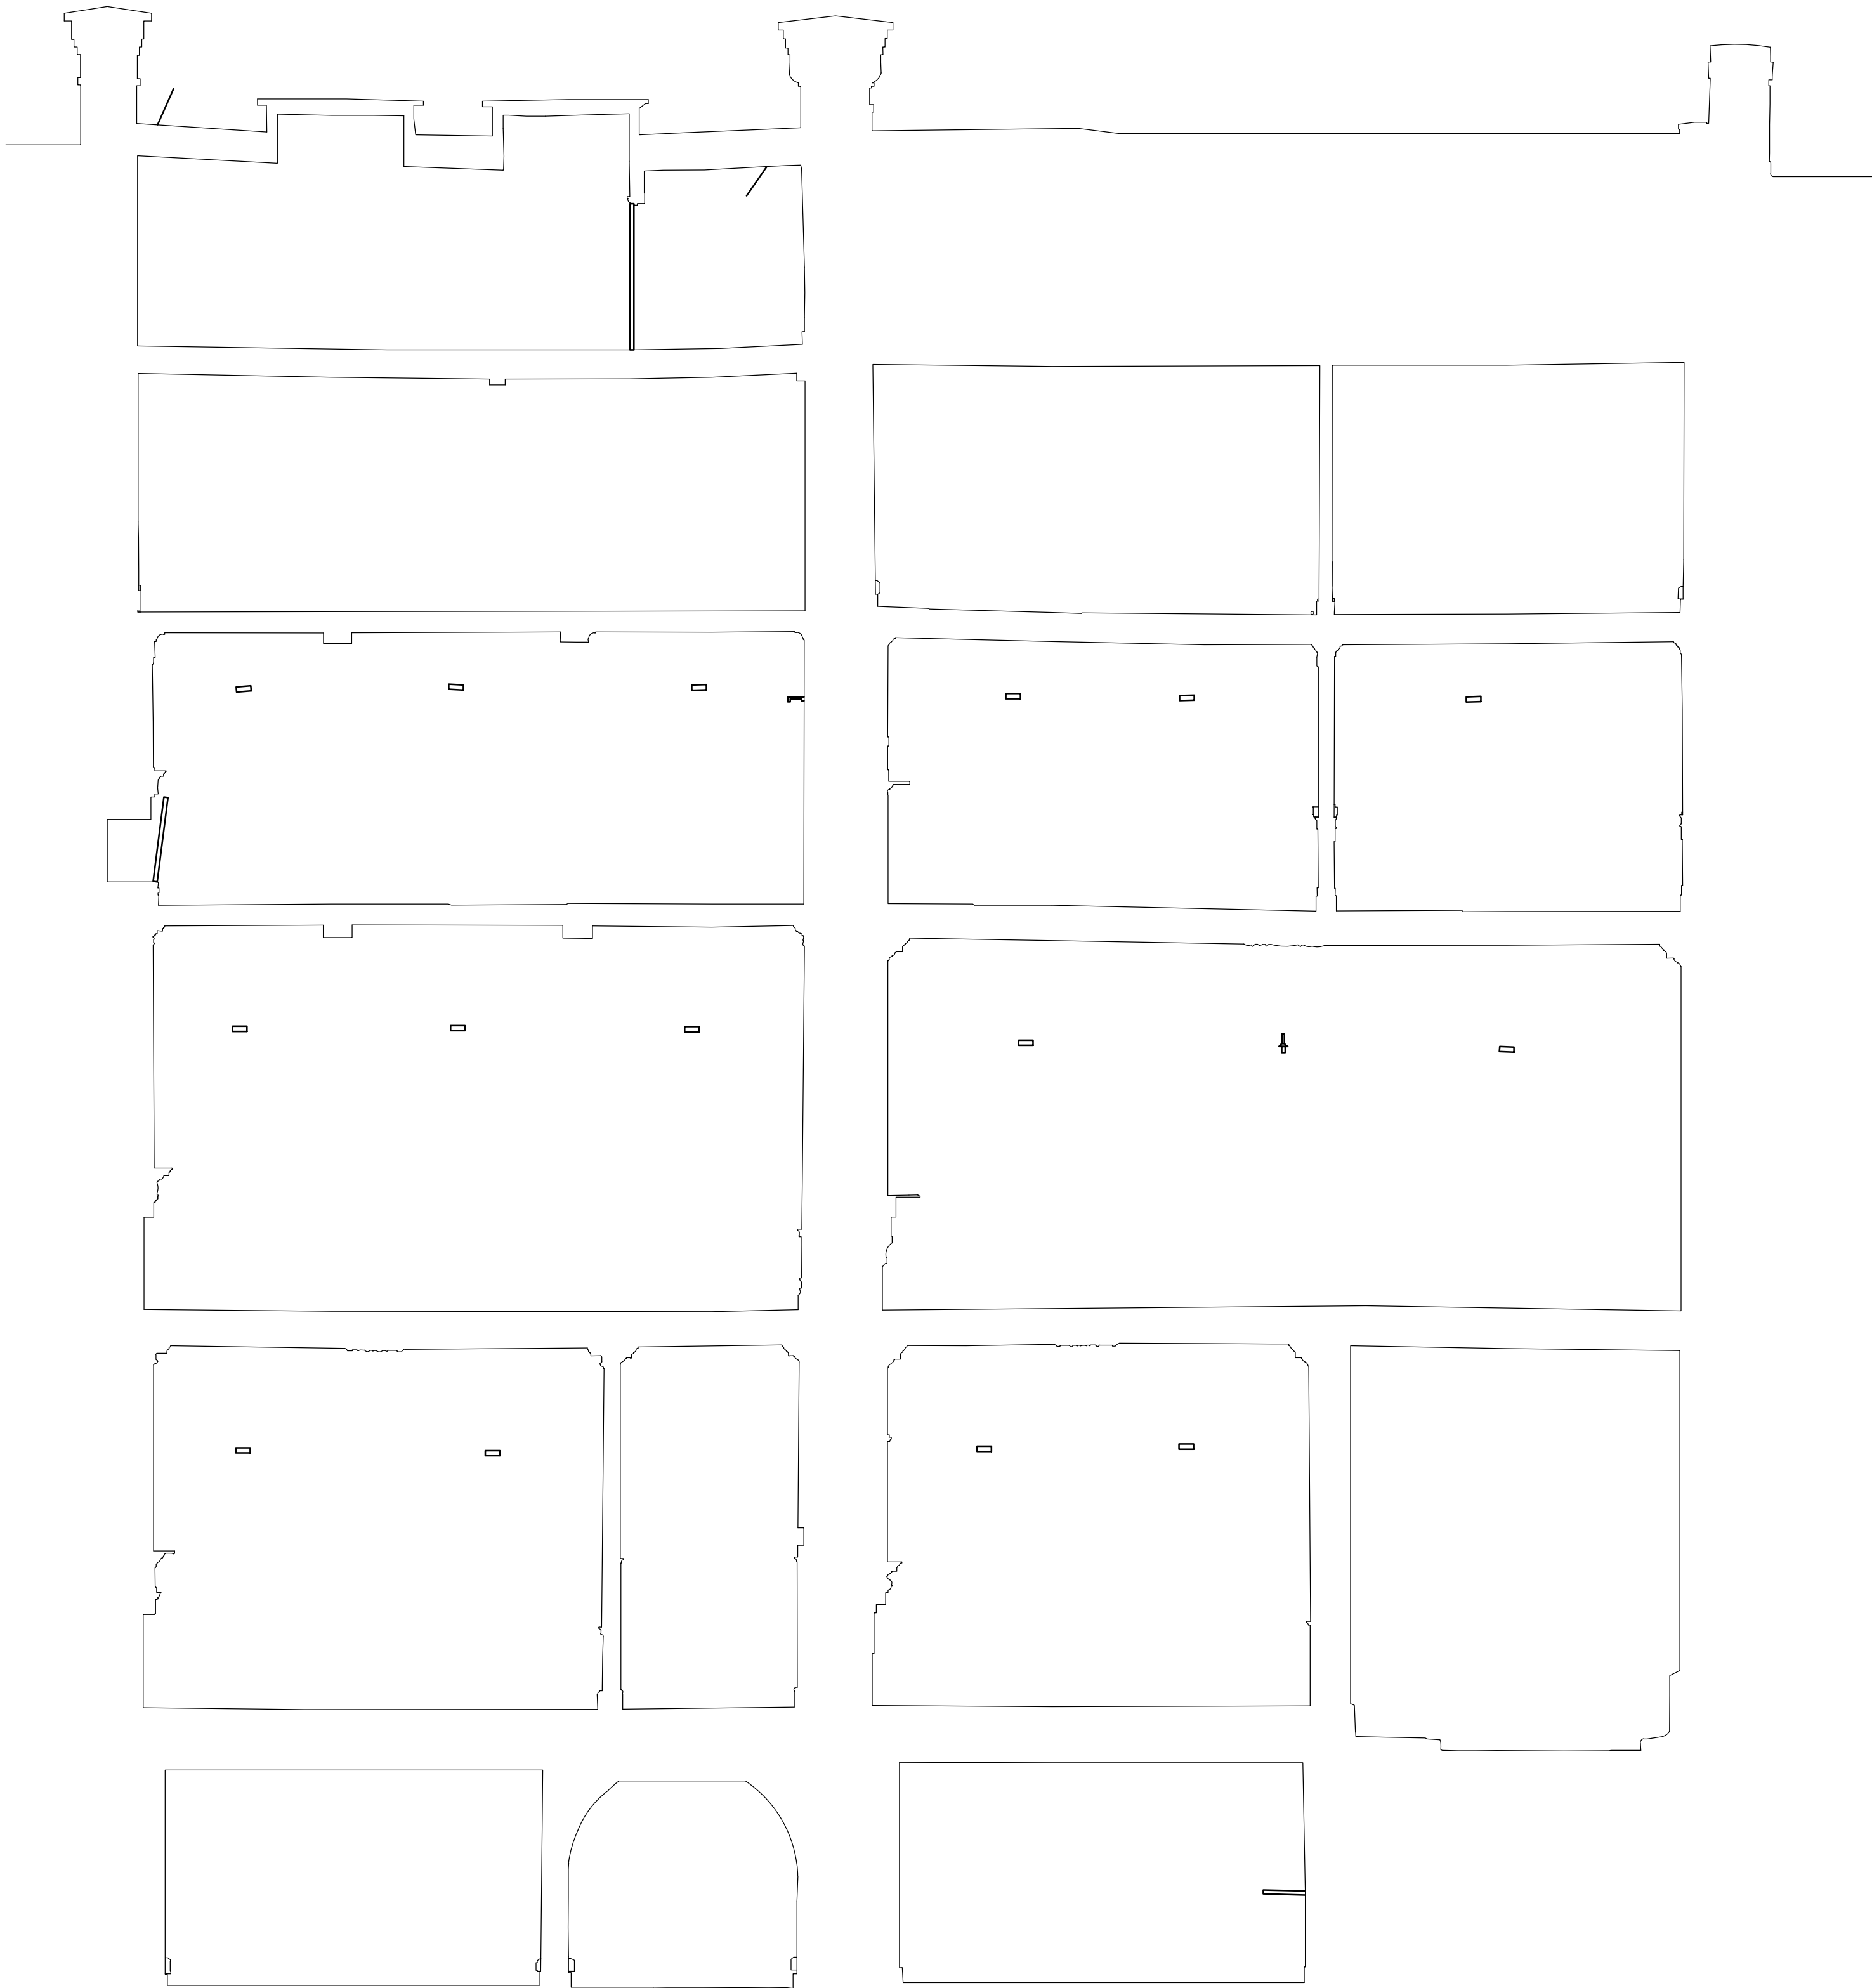

-	-	-	-	-
-	-	-	-	-
-	-	-	-	-

REV.	ISSUED	DESCRIPTION	DRAWN	CHECKED
------	--------	-------------	-------	---------

PROJECT	DATE	SCALE AT A1	JOB NO.
18 & 19 Southampton Place	Sept 2021	1:50	21.864
DESCRIPTION	STATUS	DRAWING NO.	
Existing Section A-A	PLANNING	PL.0108	
CLIENT	DRAWN	CHECKED	REV
EDR	EM	EM	