


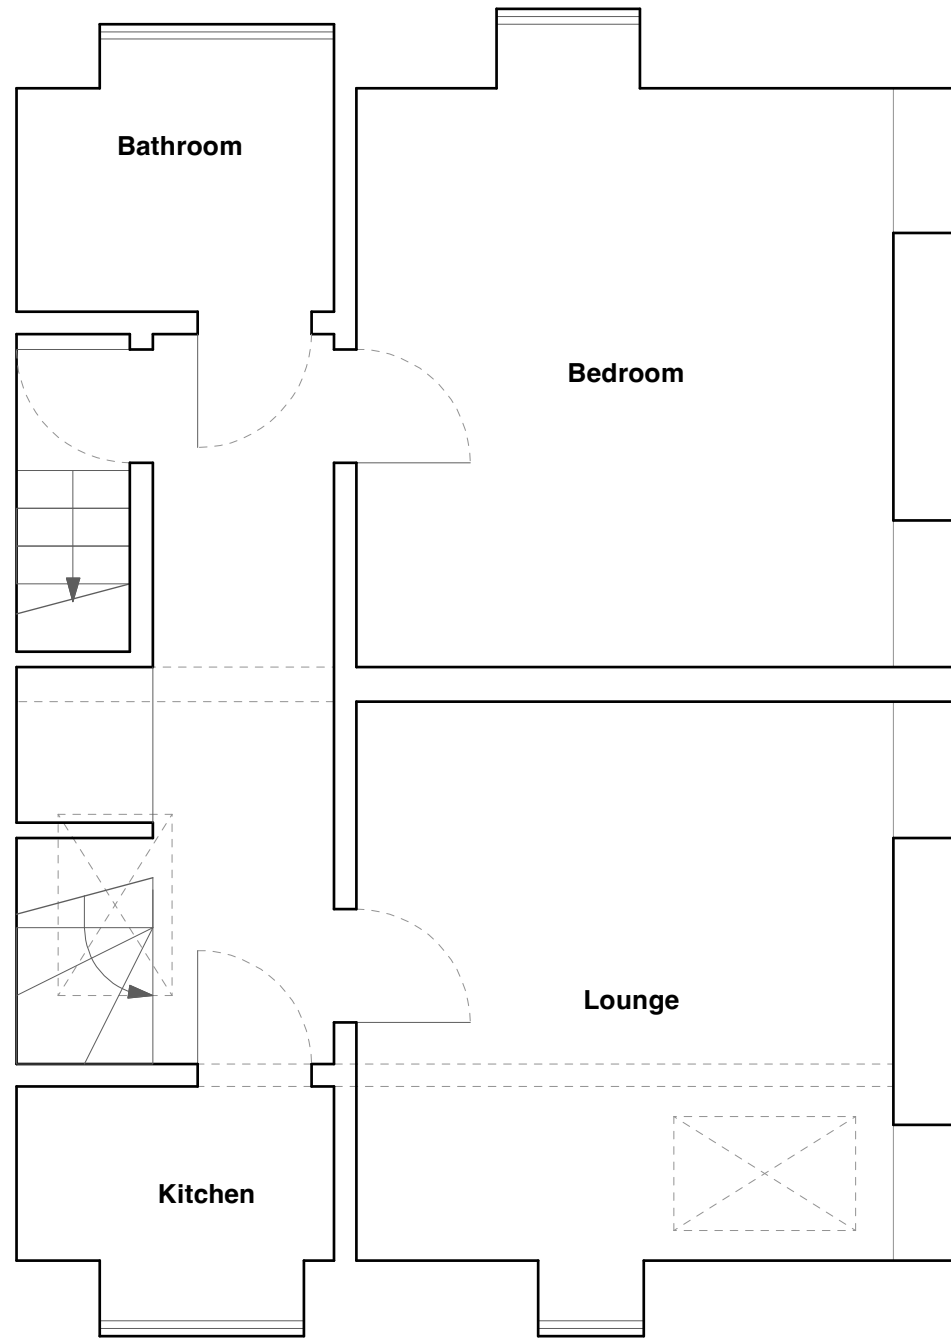

AS 2003/0028/P


Post-2003 Floor Plan

5 M
4
3
2
0



AS 2003/0028/P

Post-2003 Roof Plan

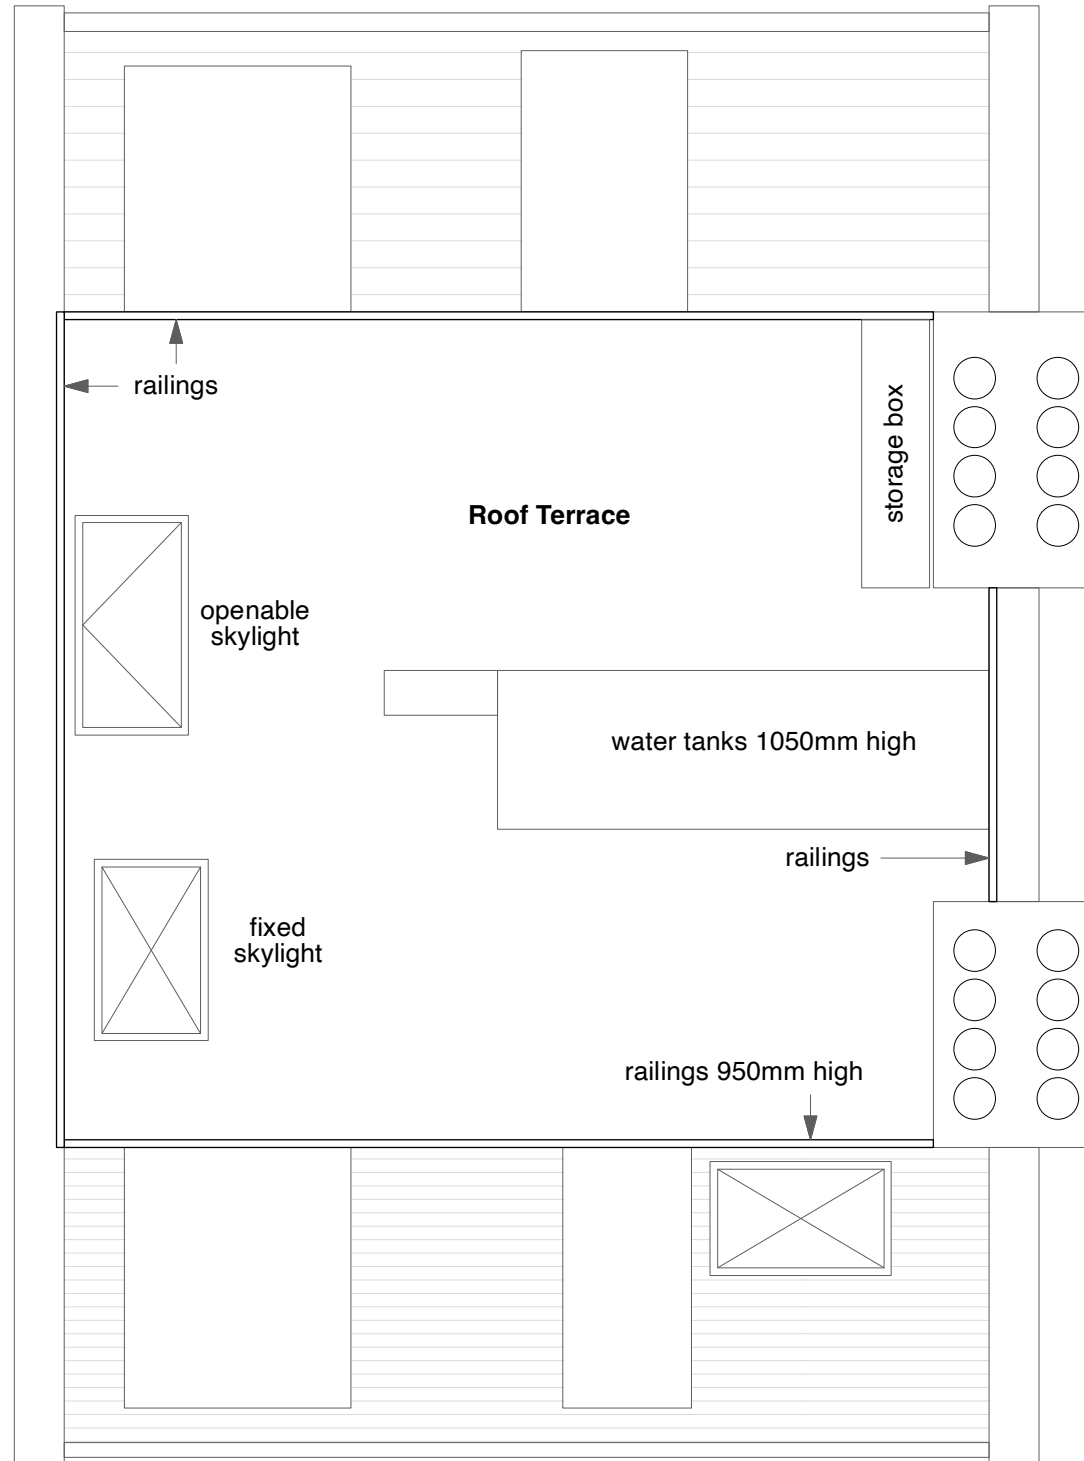

0197[PL]004

1:50 @ A3

Floor Plans

[Post-2003]

3rd Floor Flat, 27 Pilgrim's Lane
London, NW7

PLANNING

square peg bureau

0208 432 2262 | squarepegbureau.com

[copyright reserved | do not scale this drawing]