
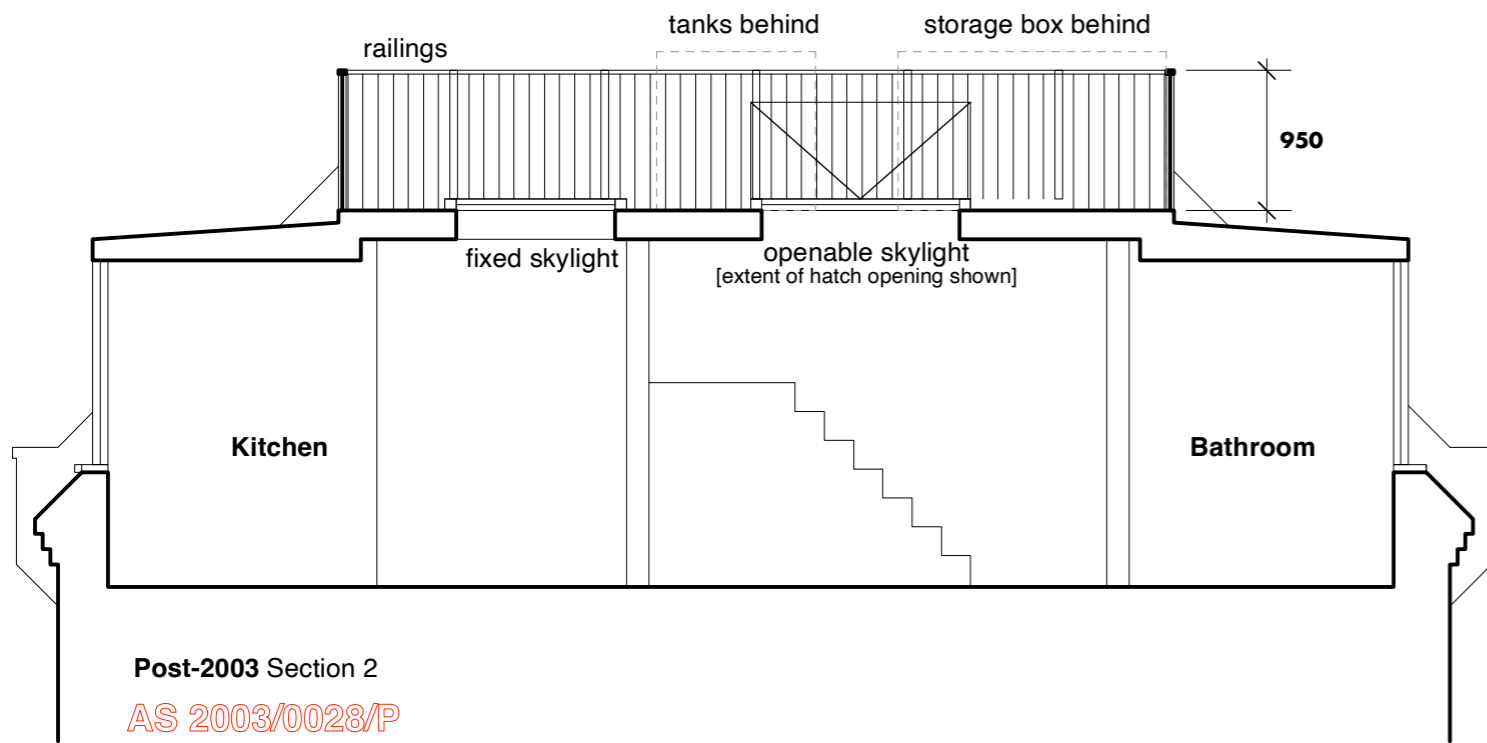


# Elevations

[Post-2003]

3rd Floor Flat, 27 Pilgrim's Lane  
London, NW7

PLANNING

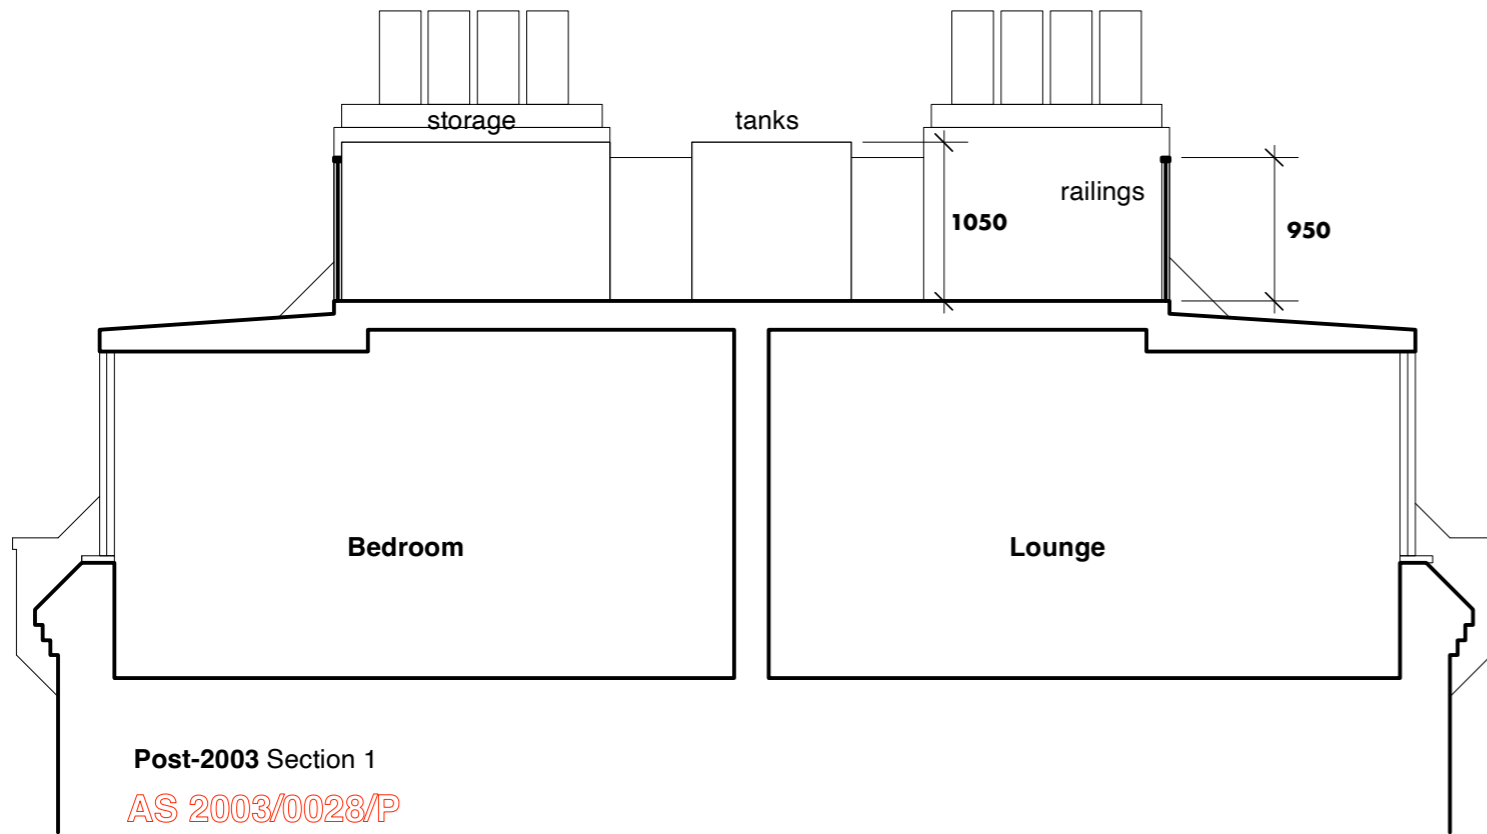

# square peg bureau