




Proposed First Floor Plan

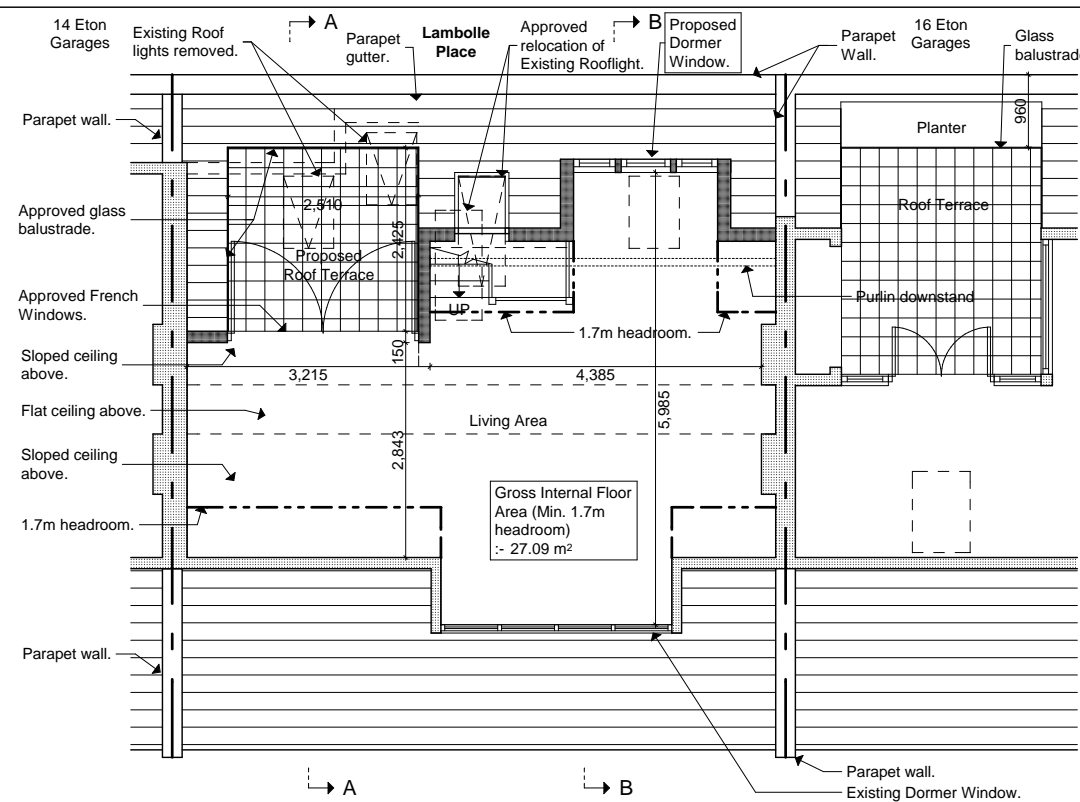


Proposed Attic Plan

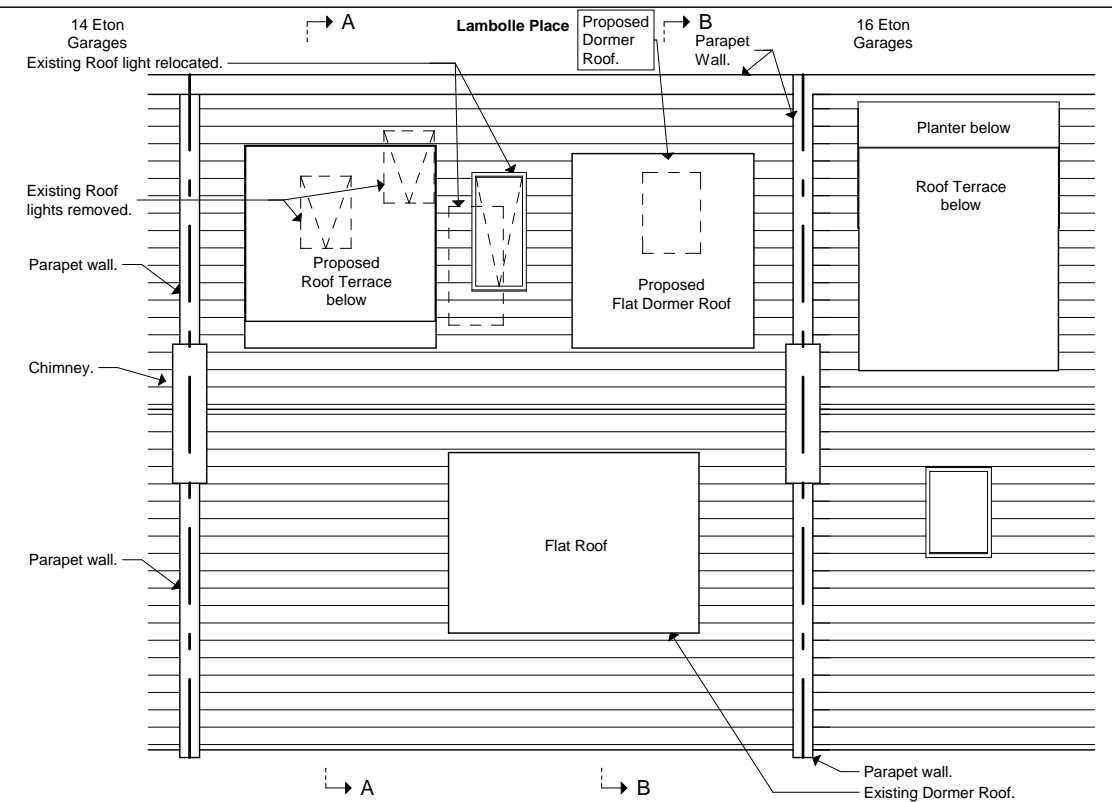


Proposed Roof Plan

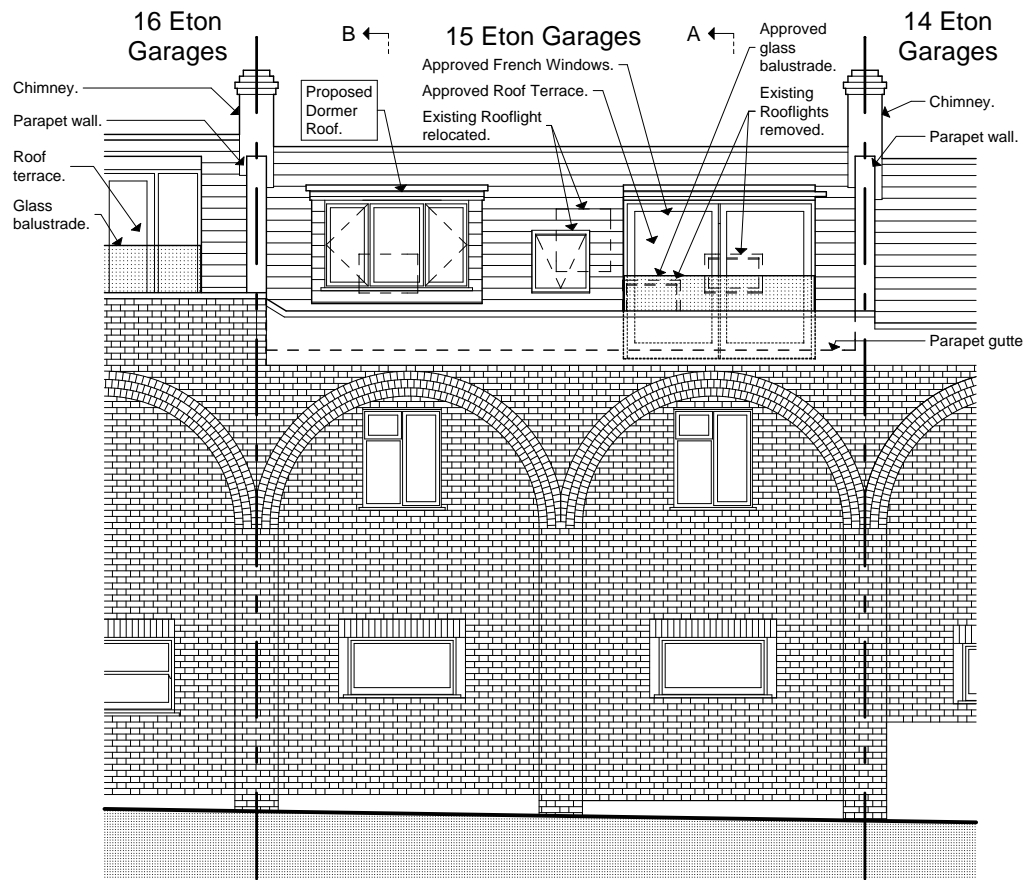


Proposed West Elevation

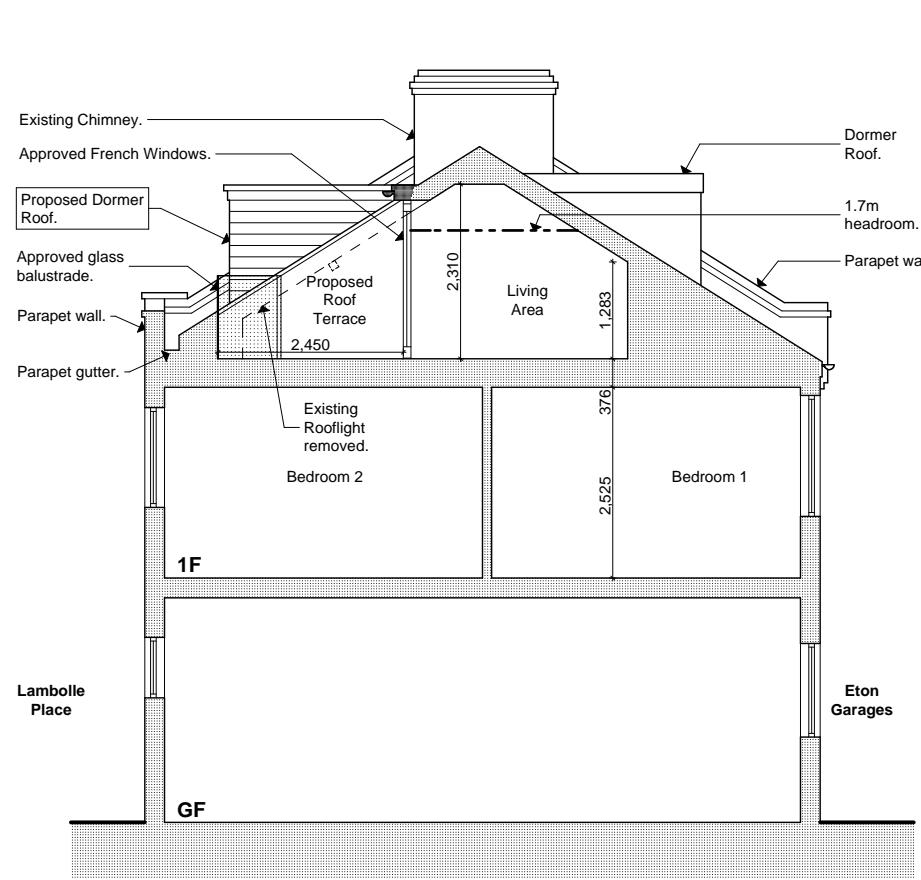

Proposed Section A-A

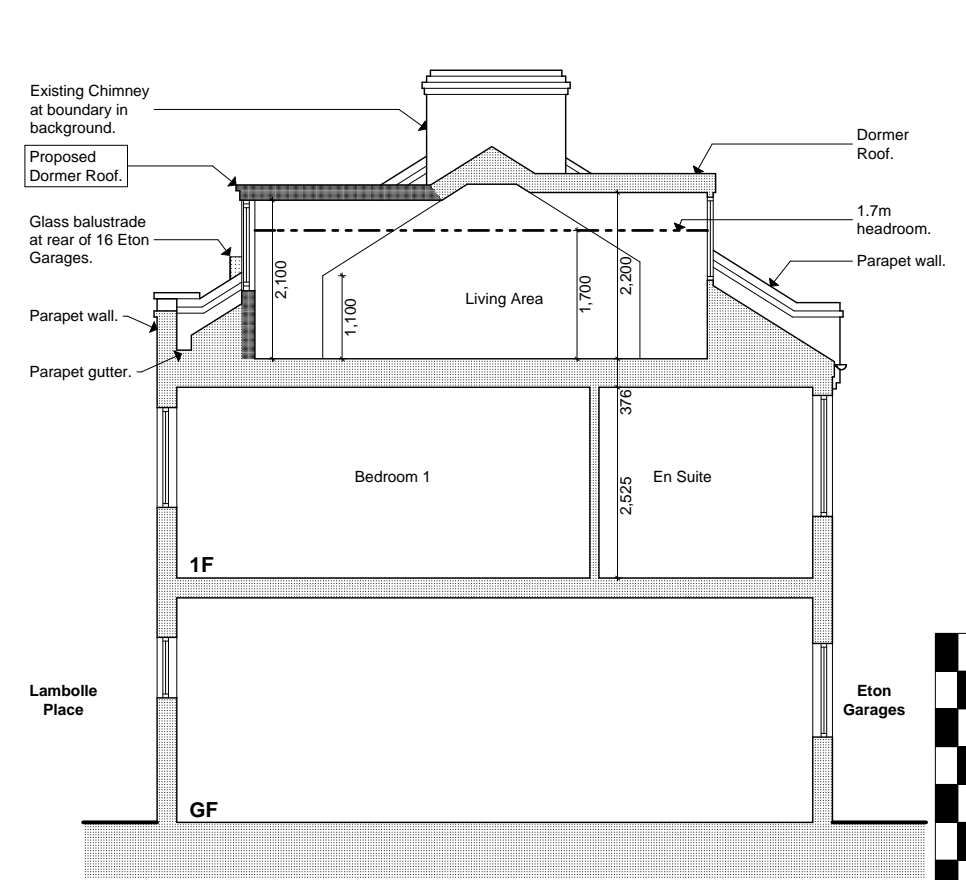

Proposed Section B-B

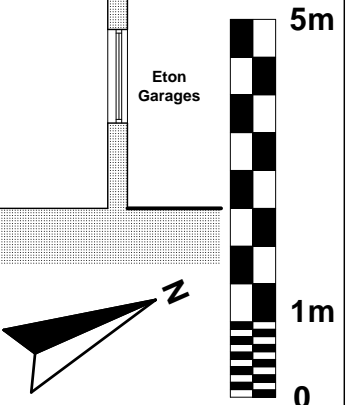

Please note that all dimensions must be checked on site and not scaled off this drawing

File Ref: 1543 - AB - Plans 7.pln

NOTES. © Copyright

Preliminary	
Planning	█
Building Regs.	
As-built	

Rev	Date	Description
A	24-06-21	Design amendments.
B	09-11-21	Design amendments.


ARCHITECTS
DONALD SHEARER
 CHARTERED ARCHITECTS
Scholar's House, Shotton Brook Office Park, Timothy's Bridge Road, Stratford-upon-Avon, Warwickshire, CV37 9NR Tel: 01789 294 560 ds-architects@hotmail.co.uk

Project 15a Eton Garages

Client Ms. Hannah Mond

Reference Number 1543-BA-103 B

Drawing Proposed Drawings

Date Jan 21 Scale 1:100 Drawing size A3