



MAIN ENTRANCE ELEVATION 01

Scale: 1:100

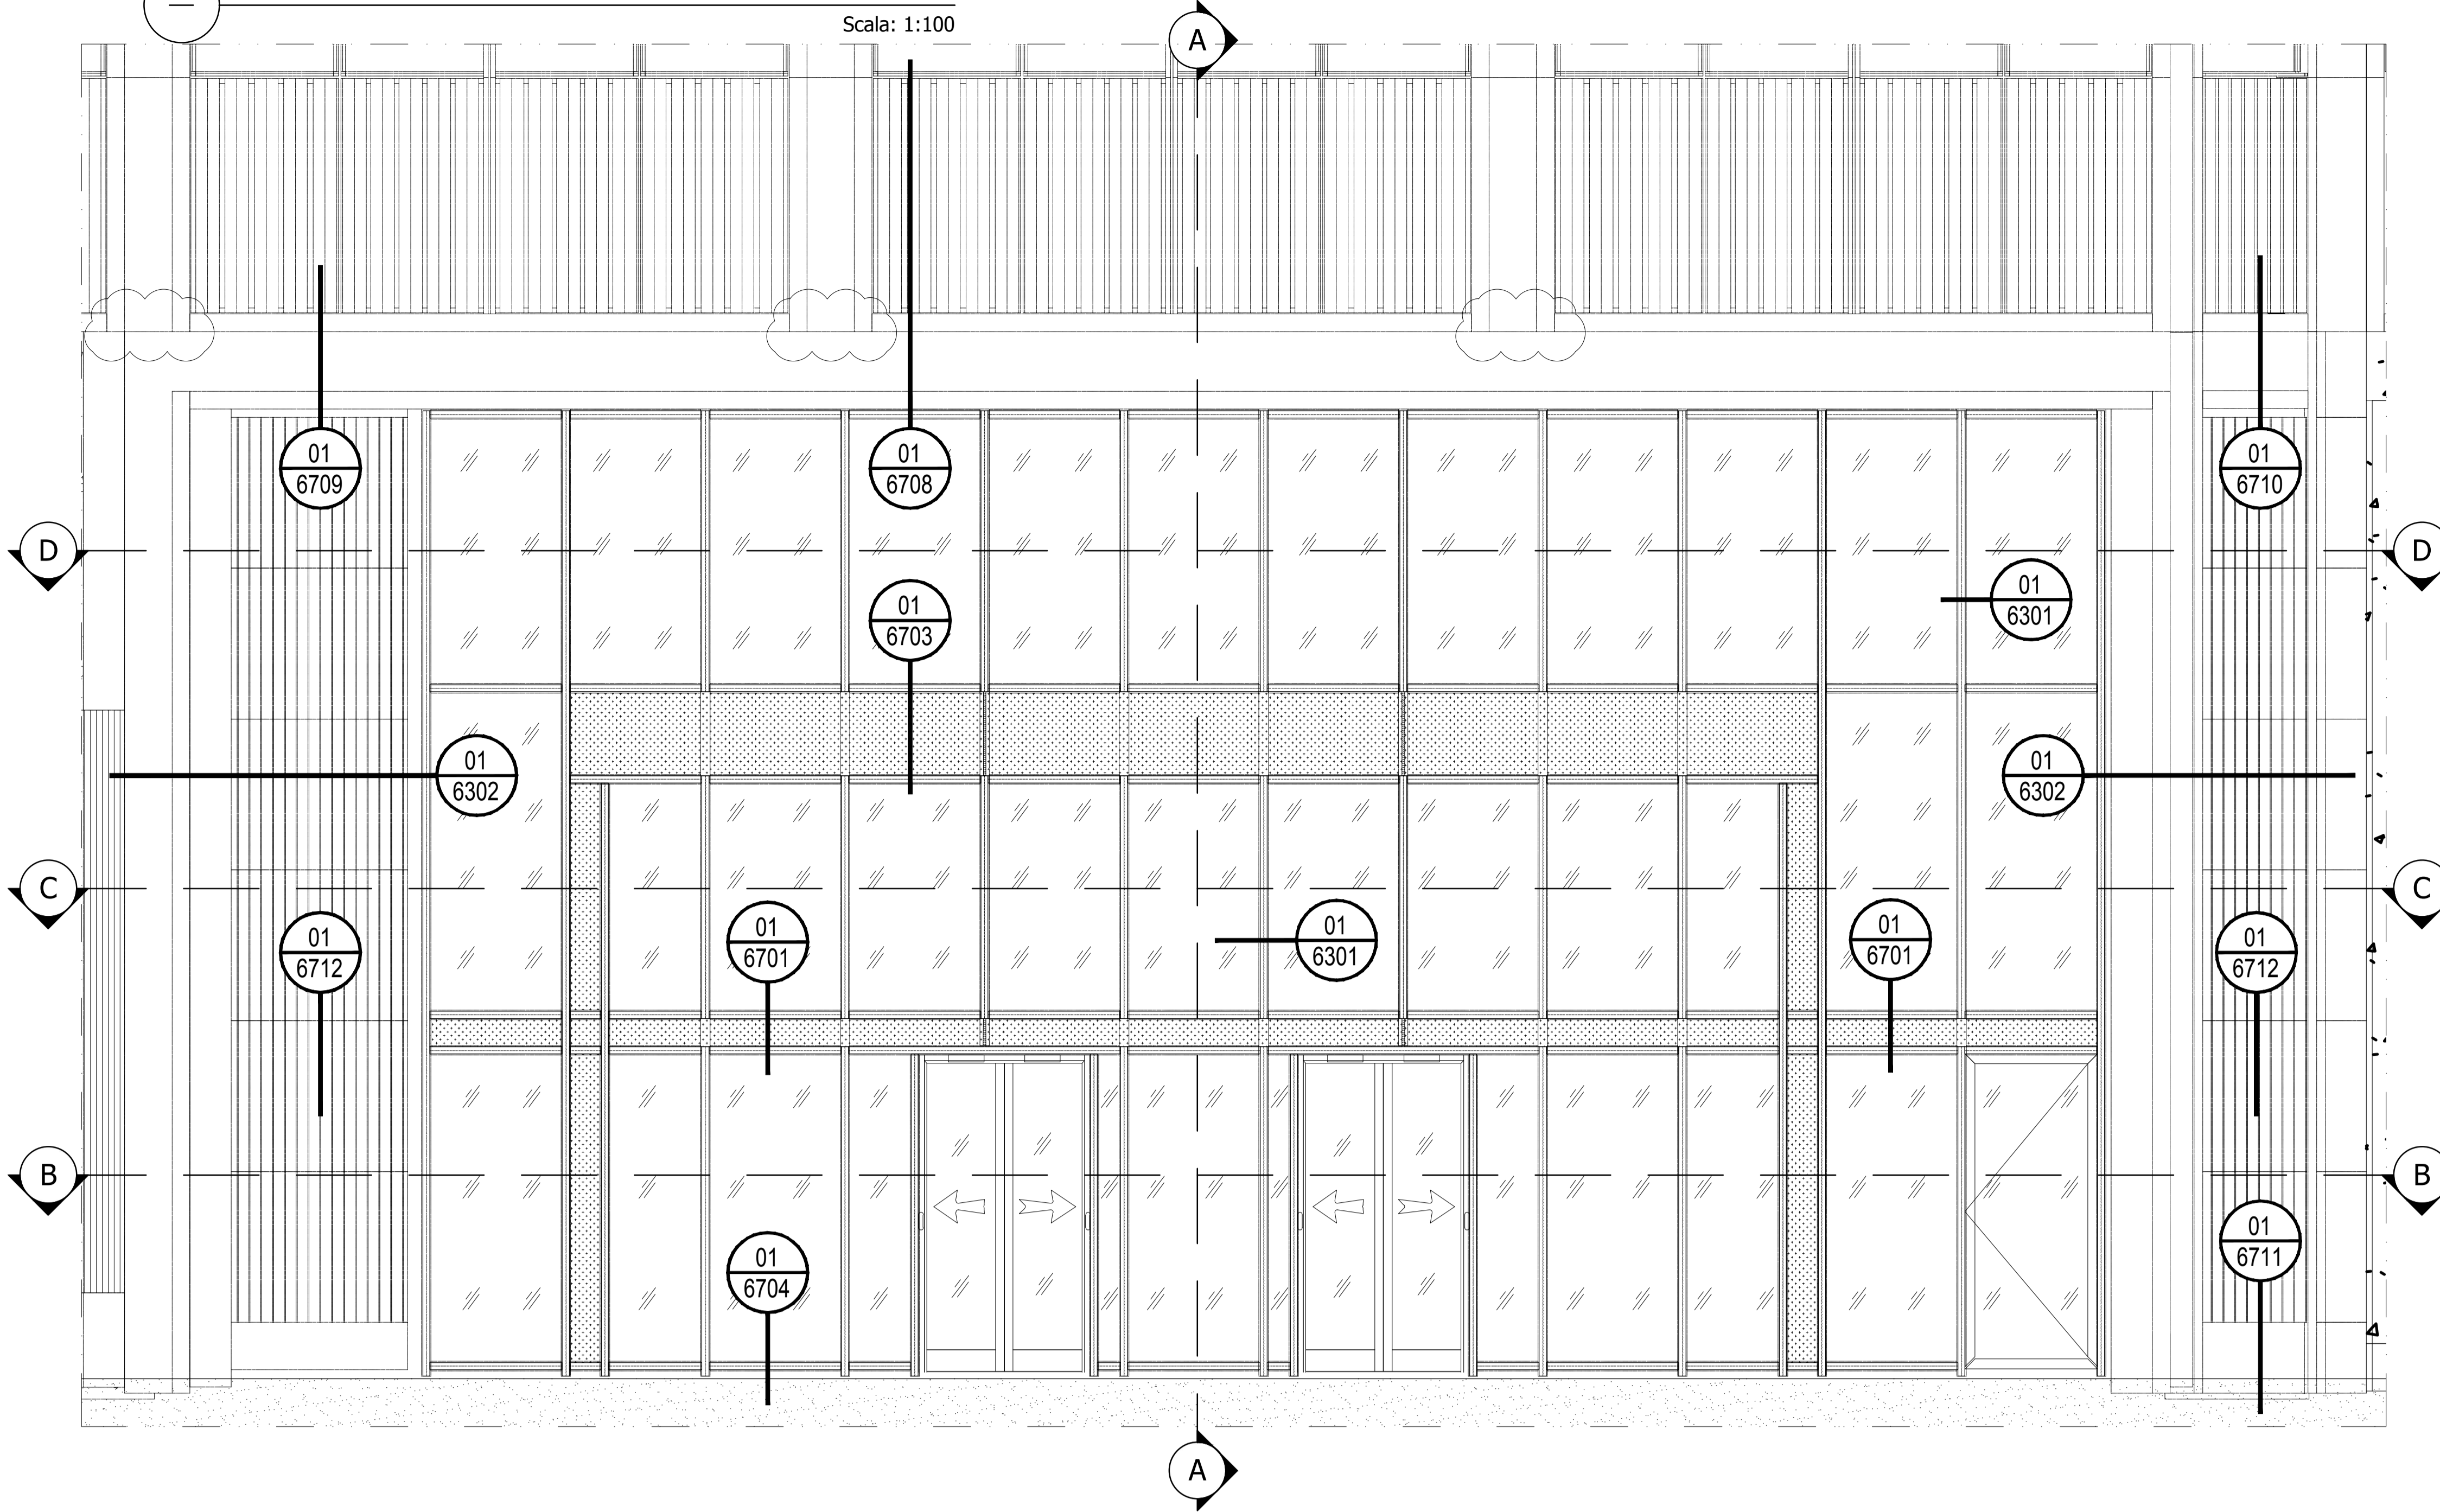


SECTION A-A

Scale: 1:100

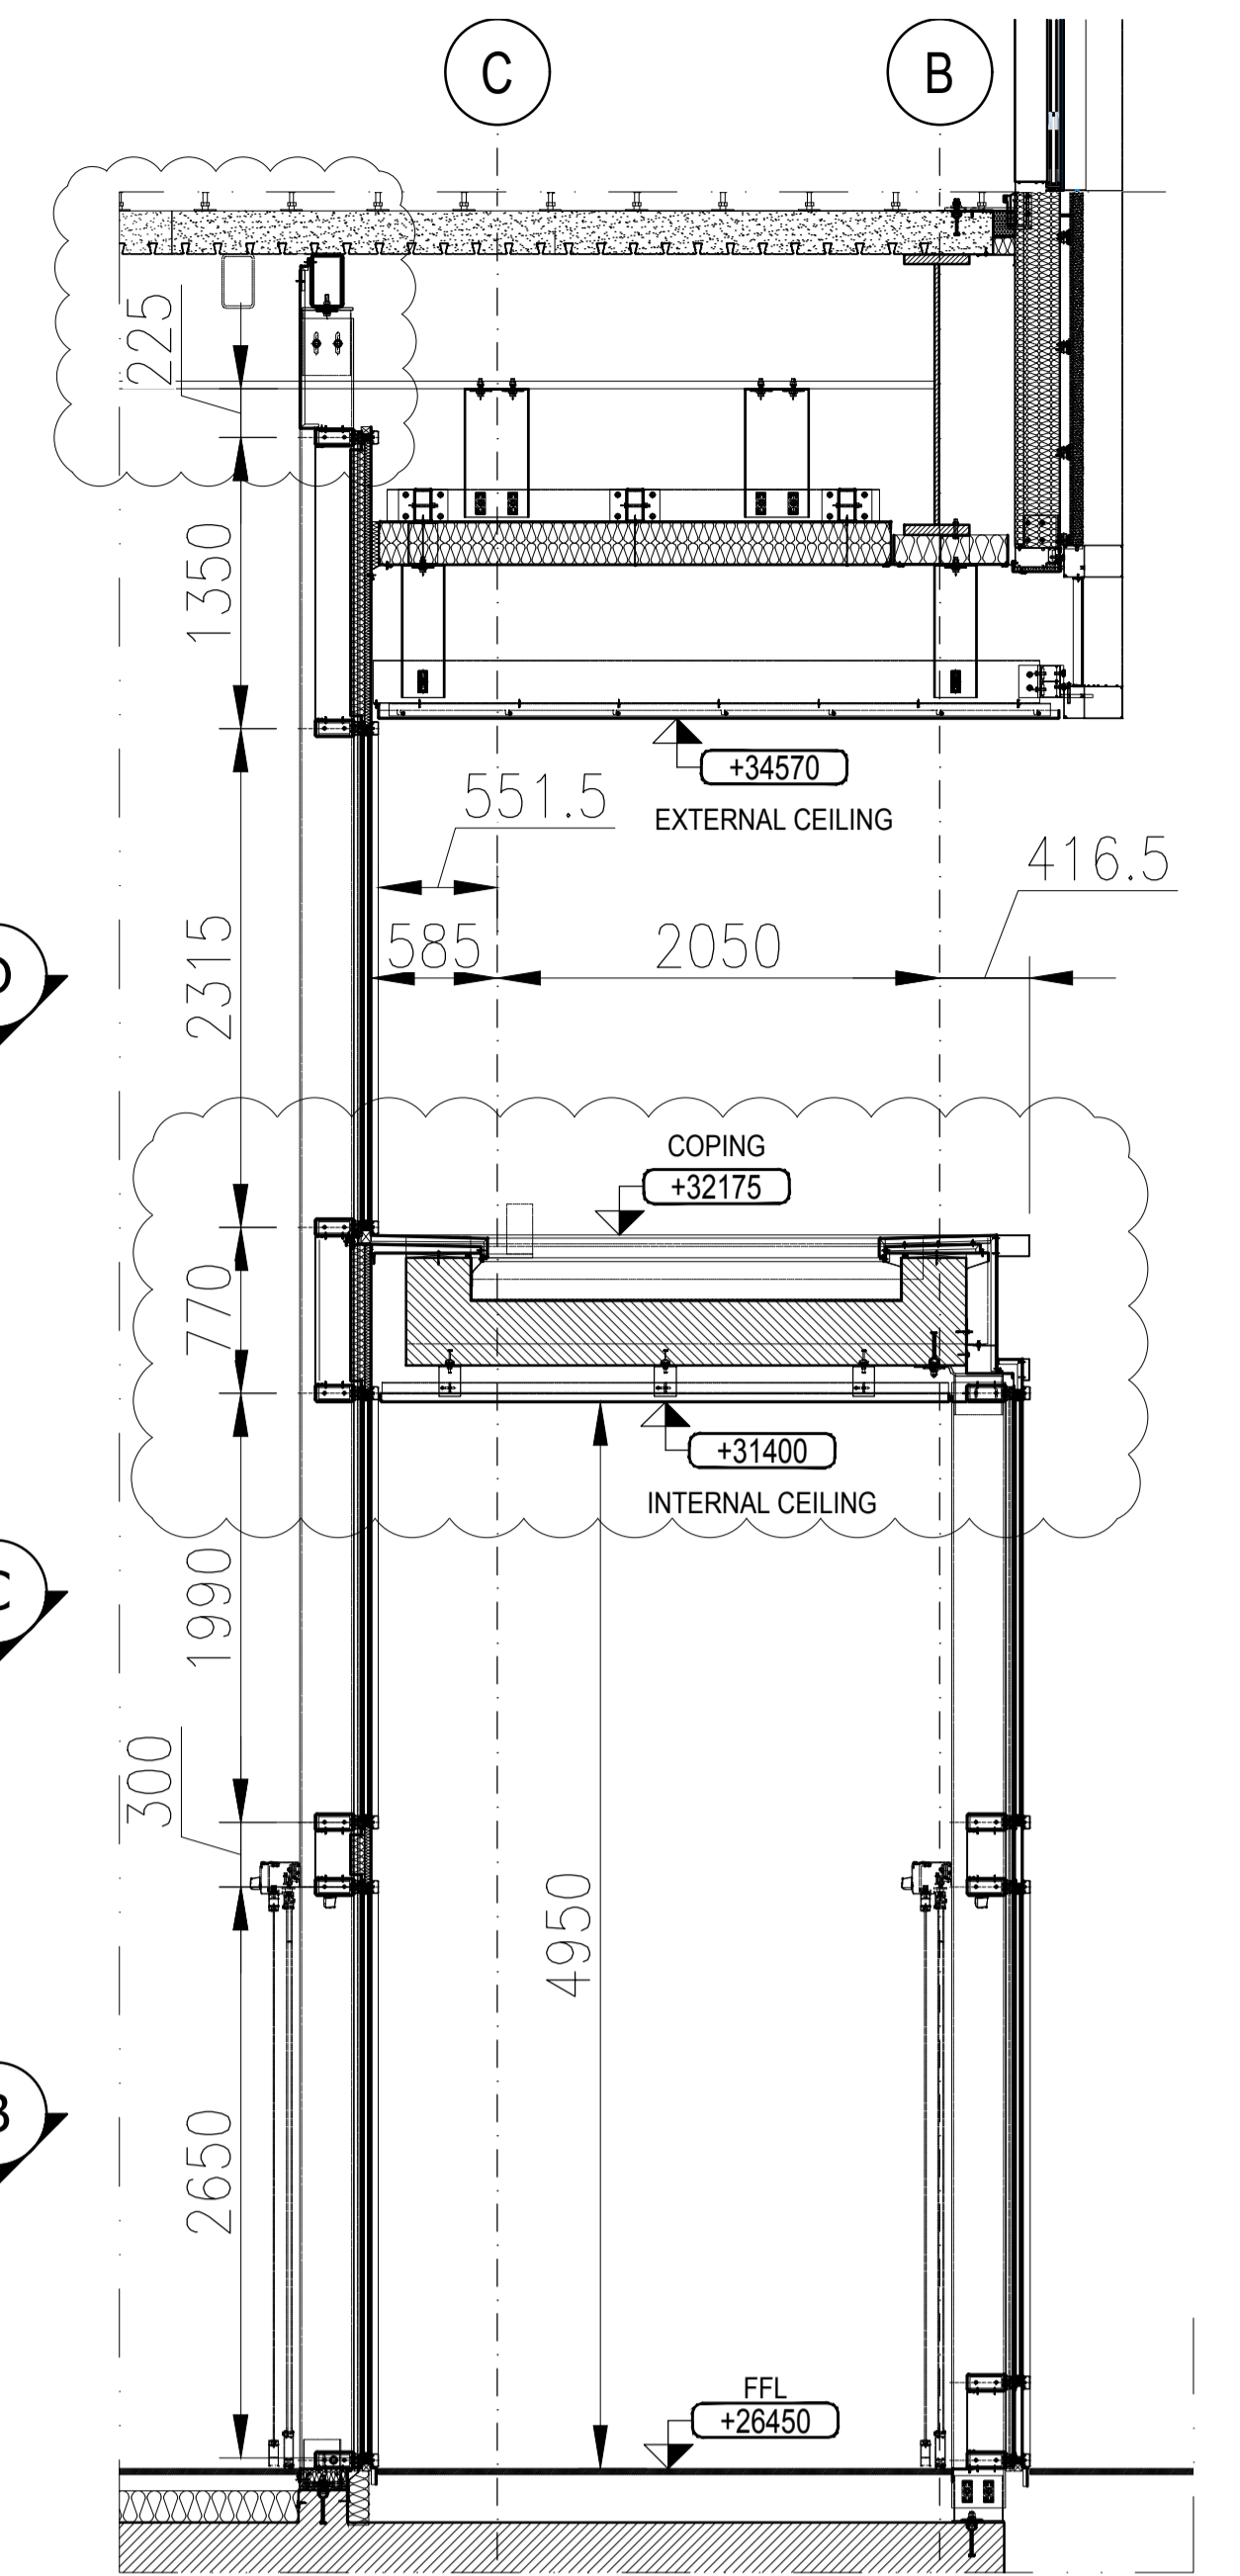

SECTION B-B


Scale: 1:100

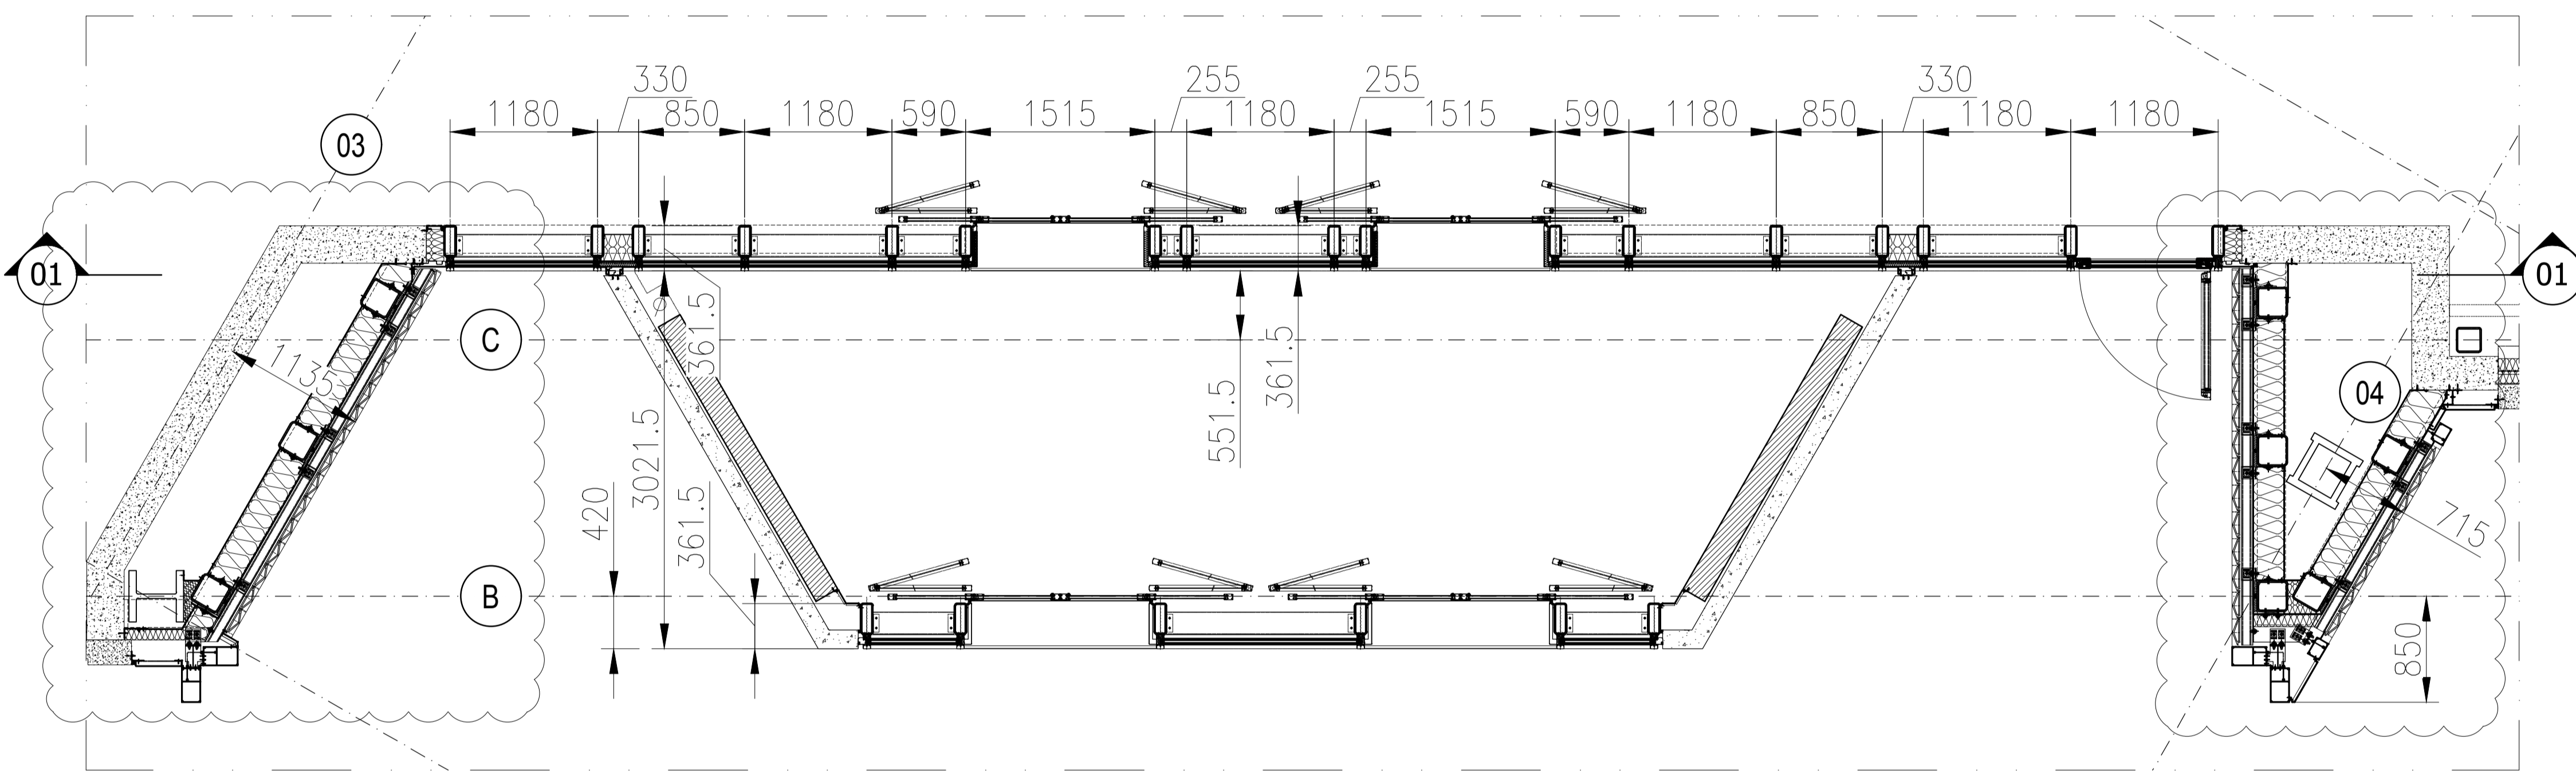

↑ See Main entrance elevation 02
TAV: KXC-S3-001-Y-FCI-21-4302GF

SECTION C-C


Scale: 1:100

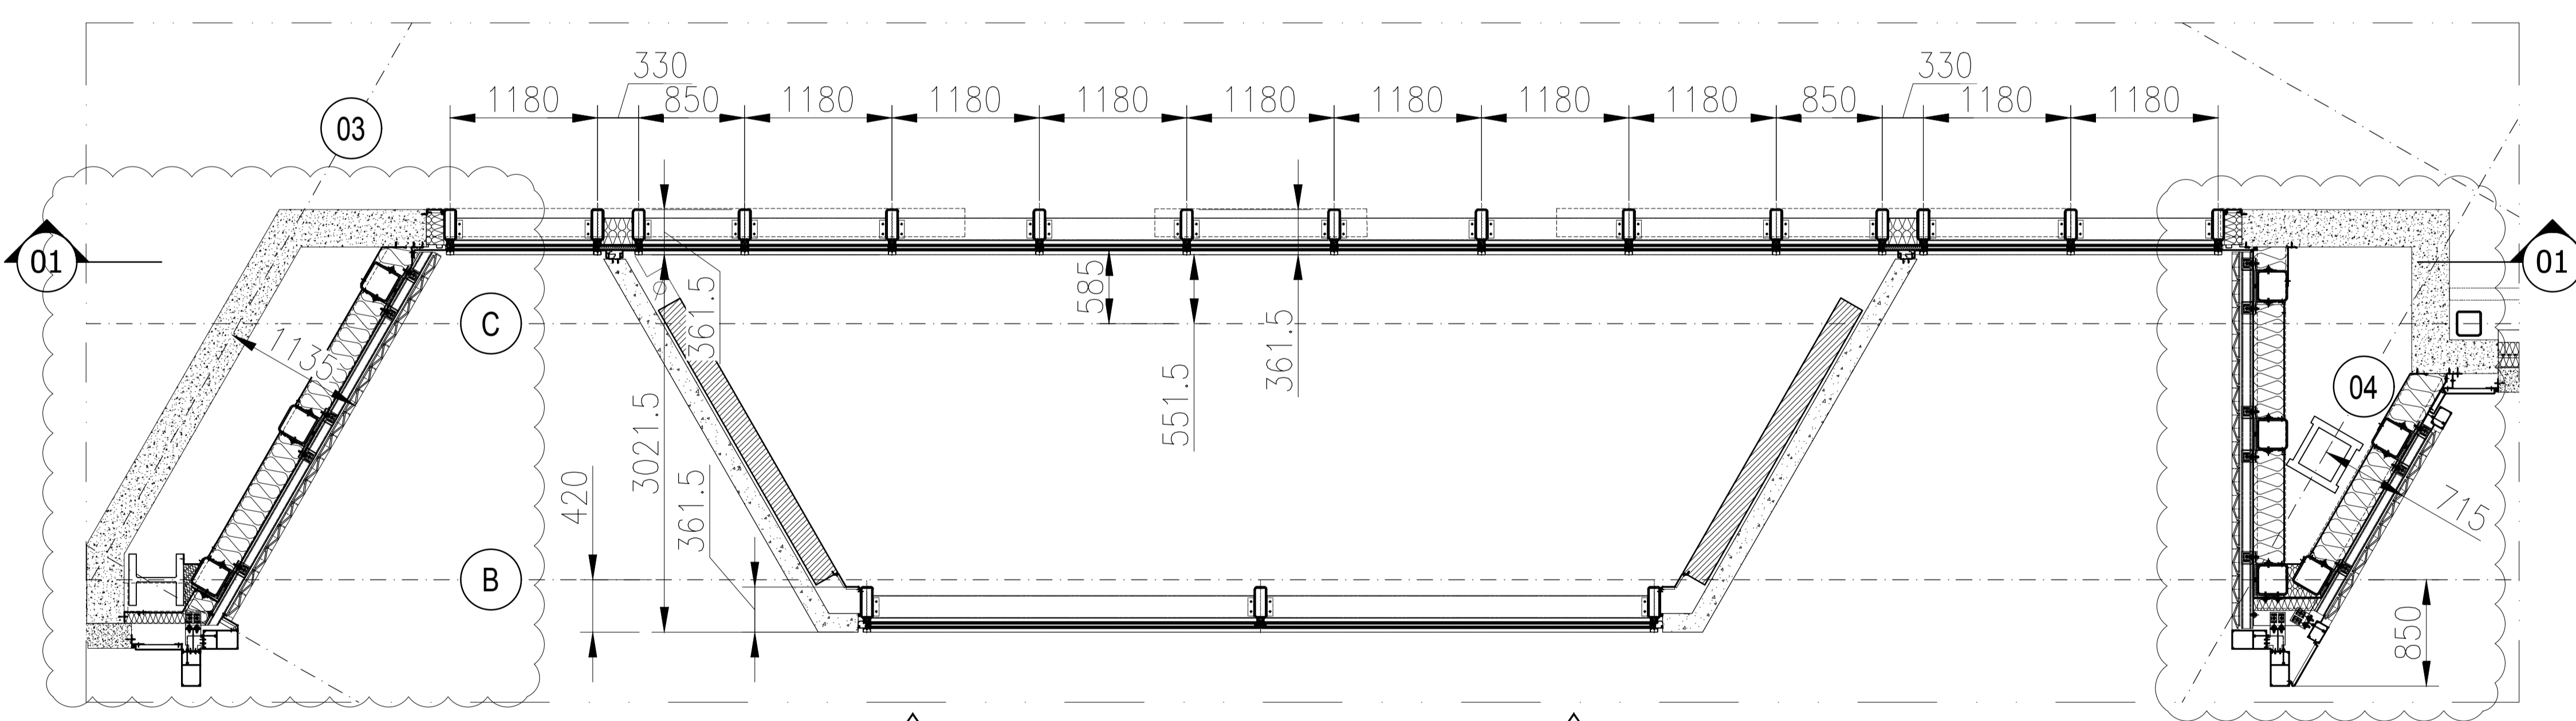

↑ See Main entrance elevation 02
TAV: KXC-S3-001-Y-FCI-21-4302GF


SECTION D-D

Scale: 1:100

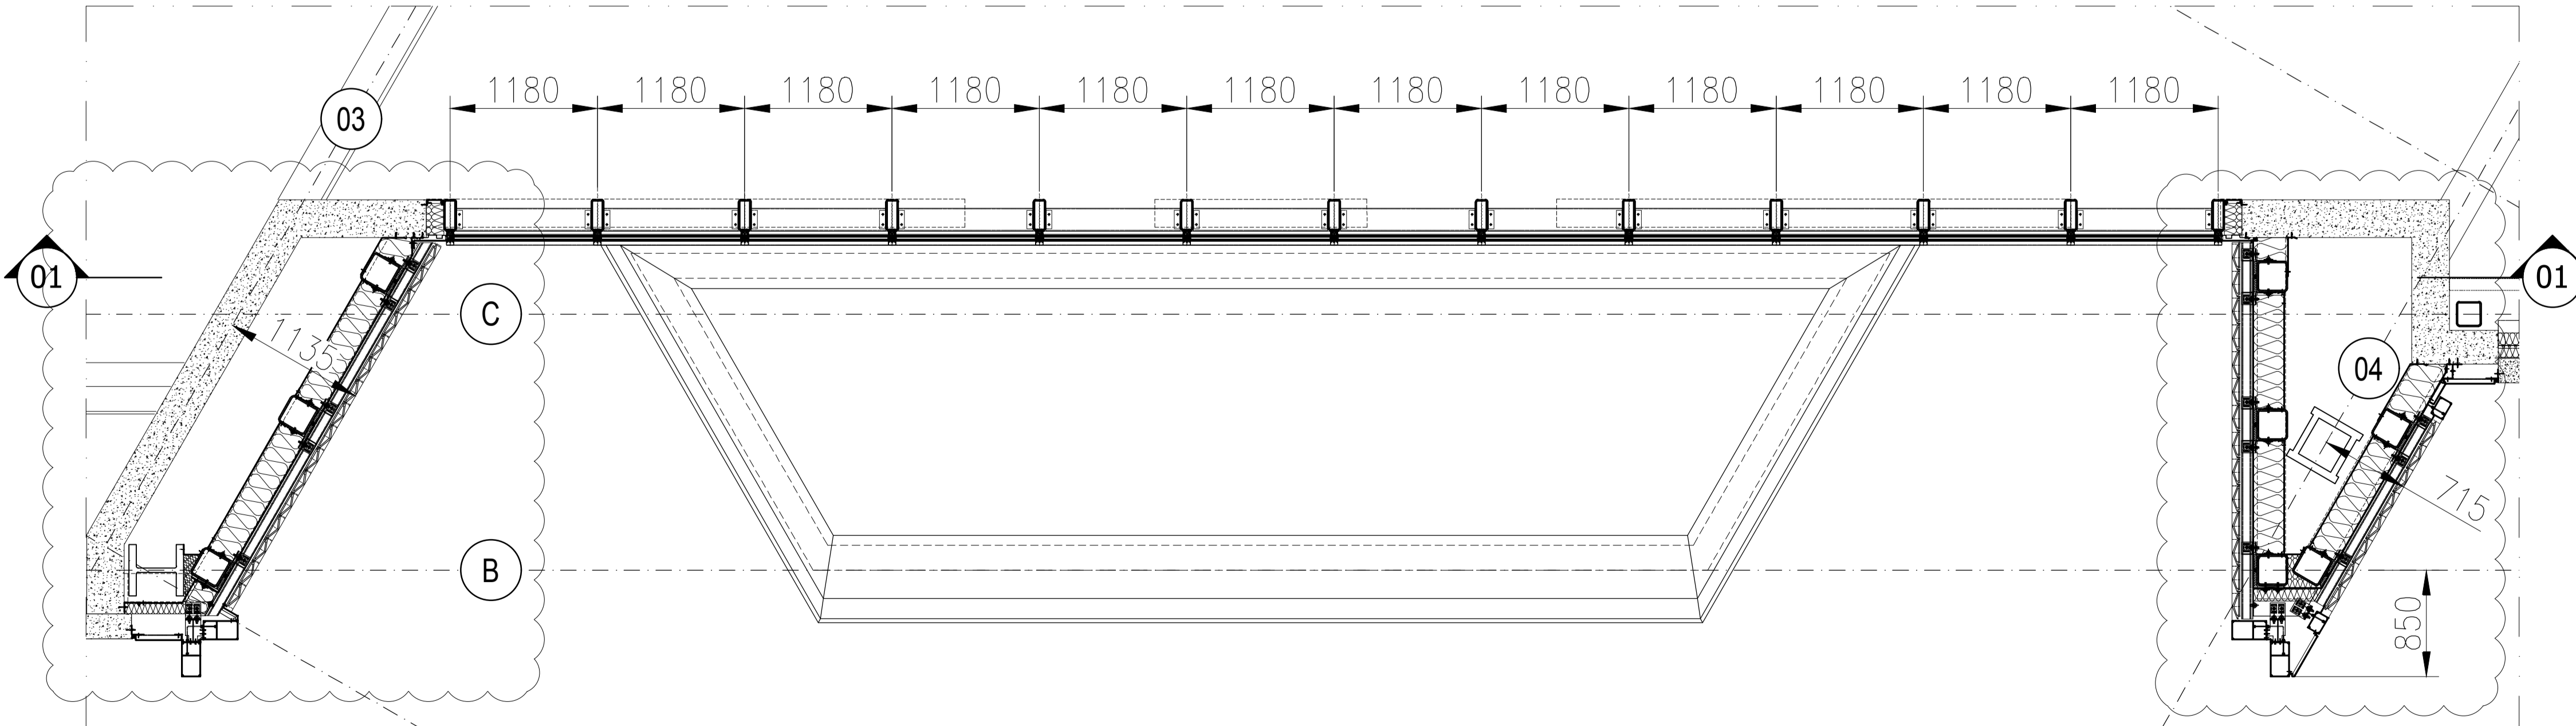

↑ See Main entrance elevation 02
TAV: KXC-S3-001-Y-FCI-21-4302GF

KEY PLAN

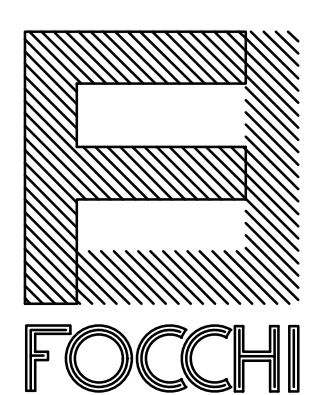

Dwg title:
**MAIN OFFICE ENTRANCE
EXTERNAL ELEVATION 01**

Project: KING'S CROSS CENTRAL S3 London	Rev: 00	Date: 04/12/2020	Drafter: F.B.	Checked by: A.V.	Description:	File: KXC-S3-001-Y-FCI-21-4301XX.DWG	Issue: 15
Architect: *	01	17/12/2020	F.Bartolini	A.V.	GENERAL REVISION	Scale: 1:100@A3	Issued for: CONSTRUCTION PROPOSAL
Client: BAM	02	10/03/2021	F.Bartolini	A.V.	GENERAL REVISION	Draw: KXC-S3-001-Y-FCI-21-4301XX	Job: S3
Package: Curtain wall							Rev: 02