


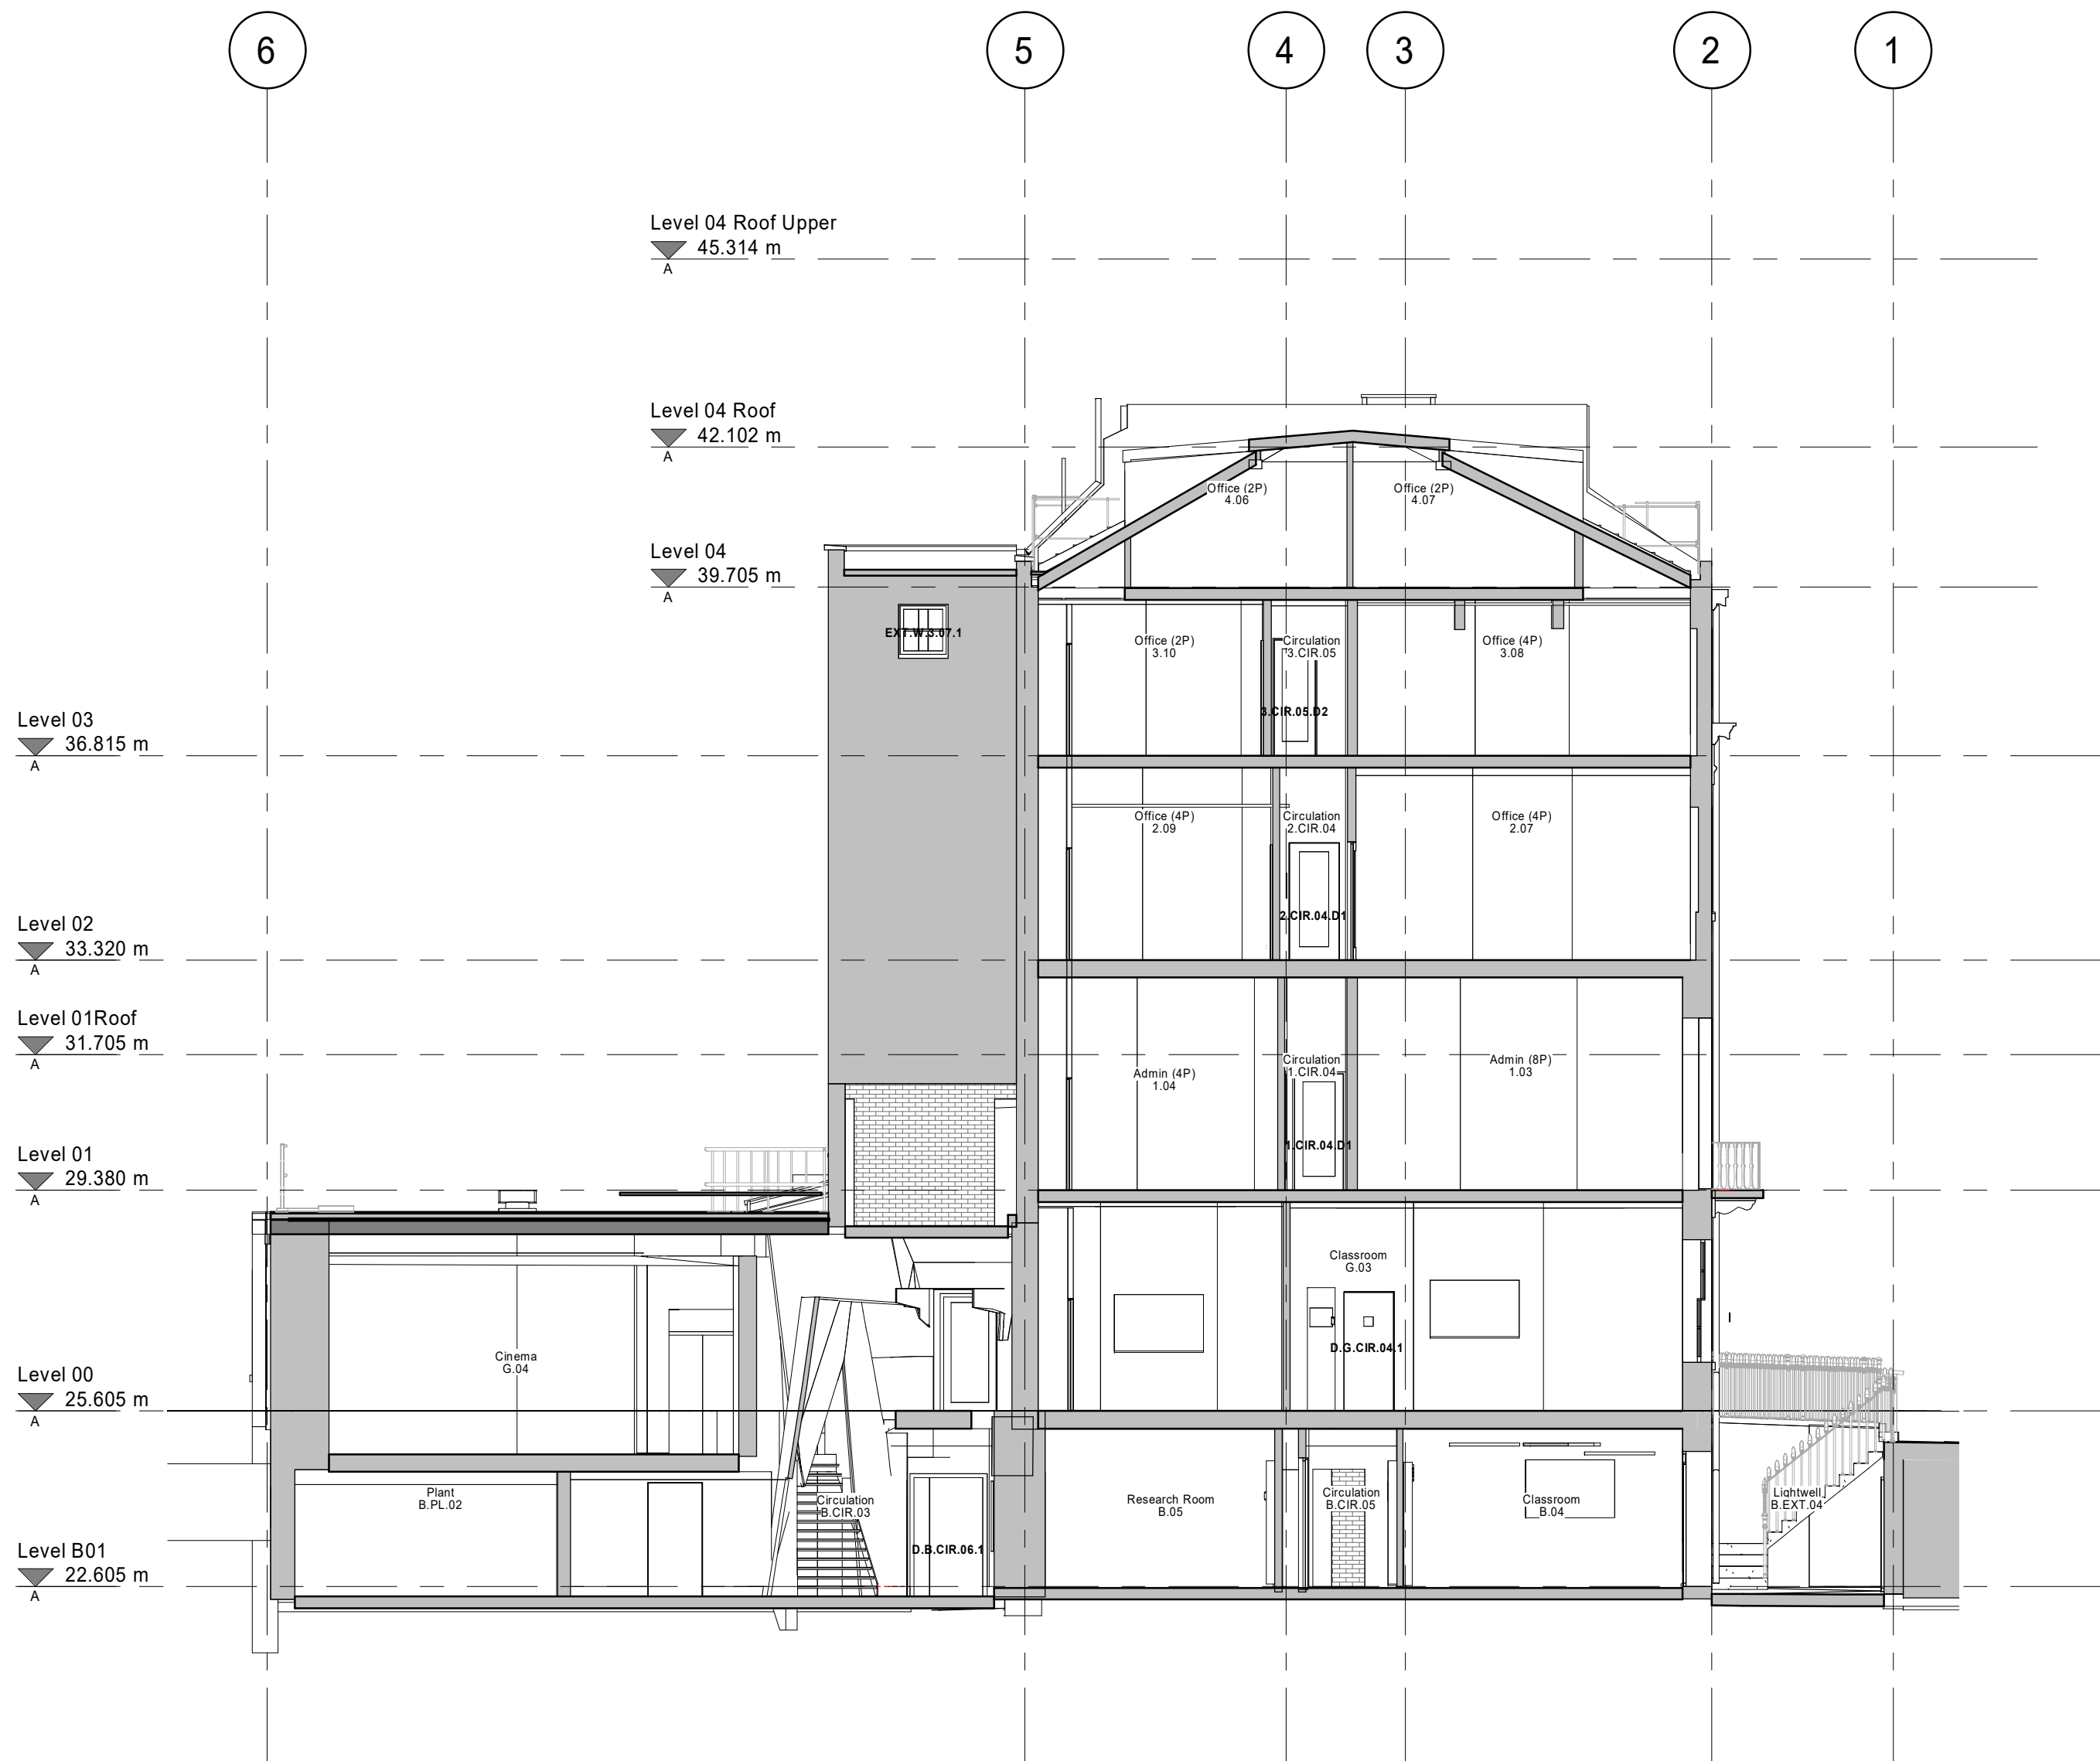

1. Planning - Proposed Section - Section 03

1 : 100



2. Planning - Proposed Section - Section 04

1 : 100

P05	(S3) Listed Building Application Submission	18.11.21	JH	GO
P04	(S3) Listed Building Application update for client approval	16.11.21	JH	GO
P03	(S3) Listed Building Application update for client approval	03.11.21	JH	GO
P02	(P1) Planning Submission	22.09.2020	AM	GO
P01	(S3) Pre planning application issue for client sign approval	21.07.2020	KW	HT
Rev	Description	Date	Dr by	App by
KW		21/07/20		GO



AHR Architects Ltd
Vintry Building
Wine Street
Bristol
BS1 2BD
United Kingdom

T +44(0)117 9299146
E bristol@ahr.co.uk
www.ahr.co.uk

client name	Birkbeck University of London
project	Gordon Square, London
drawing	Planning - Proposed Sections 02
computer file	C:\Rev\Projects\BRK-AHR-GS-XI-M3-A-Central_Jonathan Horne.rvt
project number	2019.00916.000
drawing number	BRK-AHR-GS-ZZ-DR-A-20-252
scale	1 : 100
rev	P05
issue status	P1

This drawing is to be read in conjunction with all related drawings. All dimensions must be checked and verified on site before commencing any work or producing shop drawings. The originator should be notified immediately of any discrepancy. This drawing is copyright and remains the property of AHR.