


Existing elements - fabric (walls & doors)  
Proposed elements - fabric (walls & doors)

**2. Planning - LEVEL 02 - Proposed**  
1 : 100

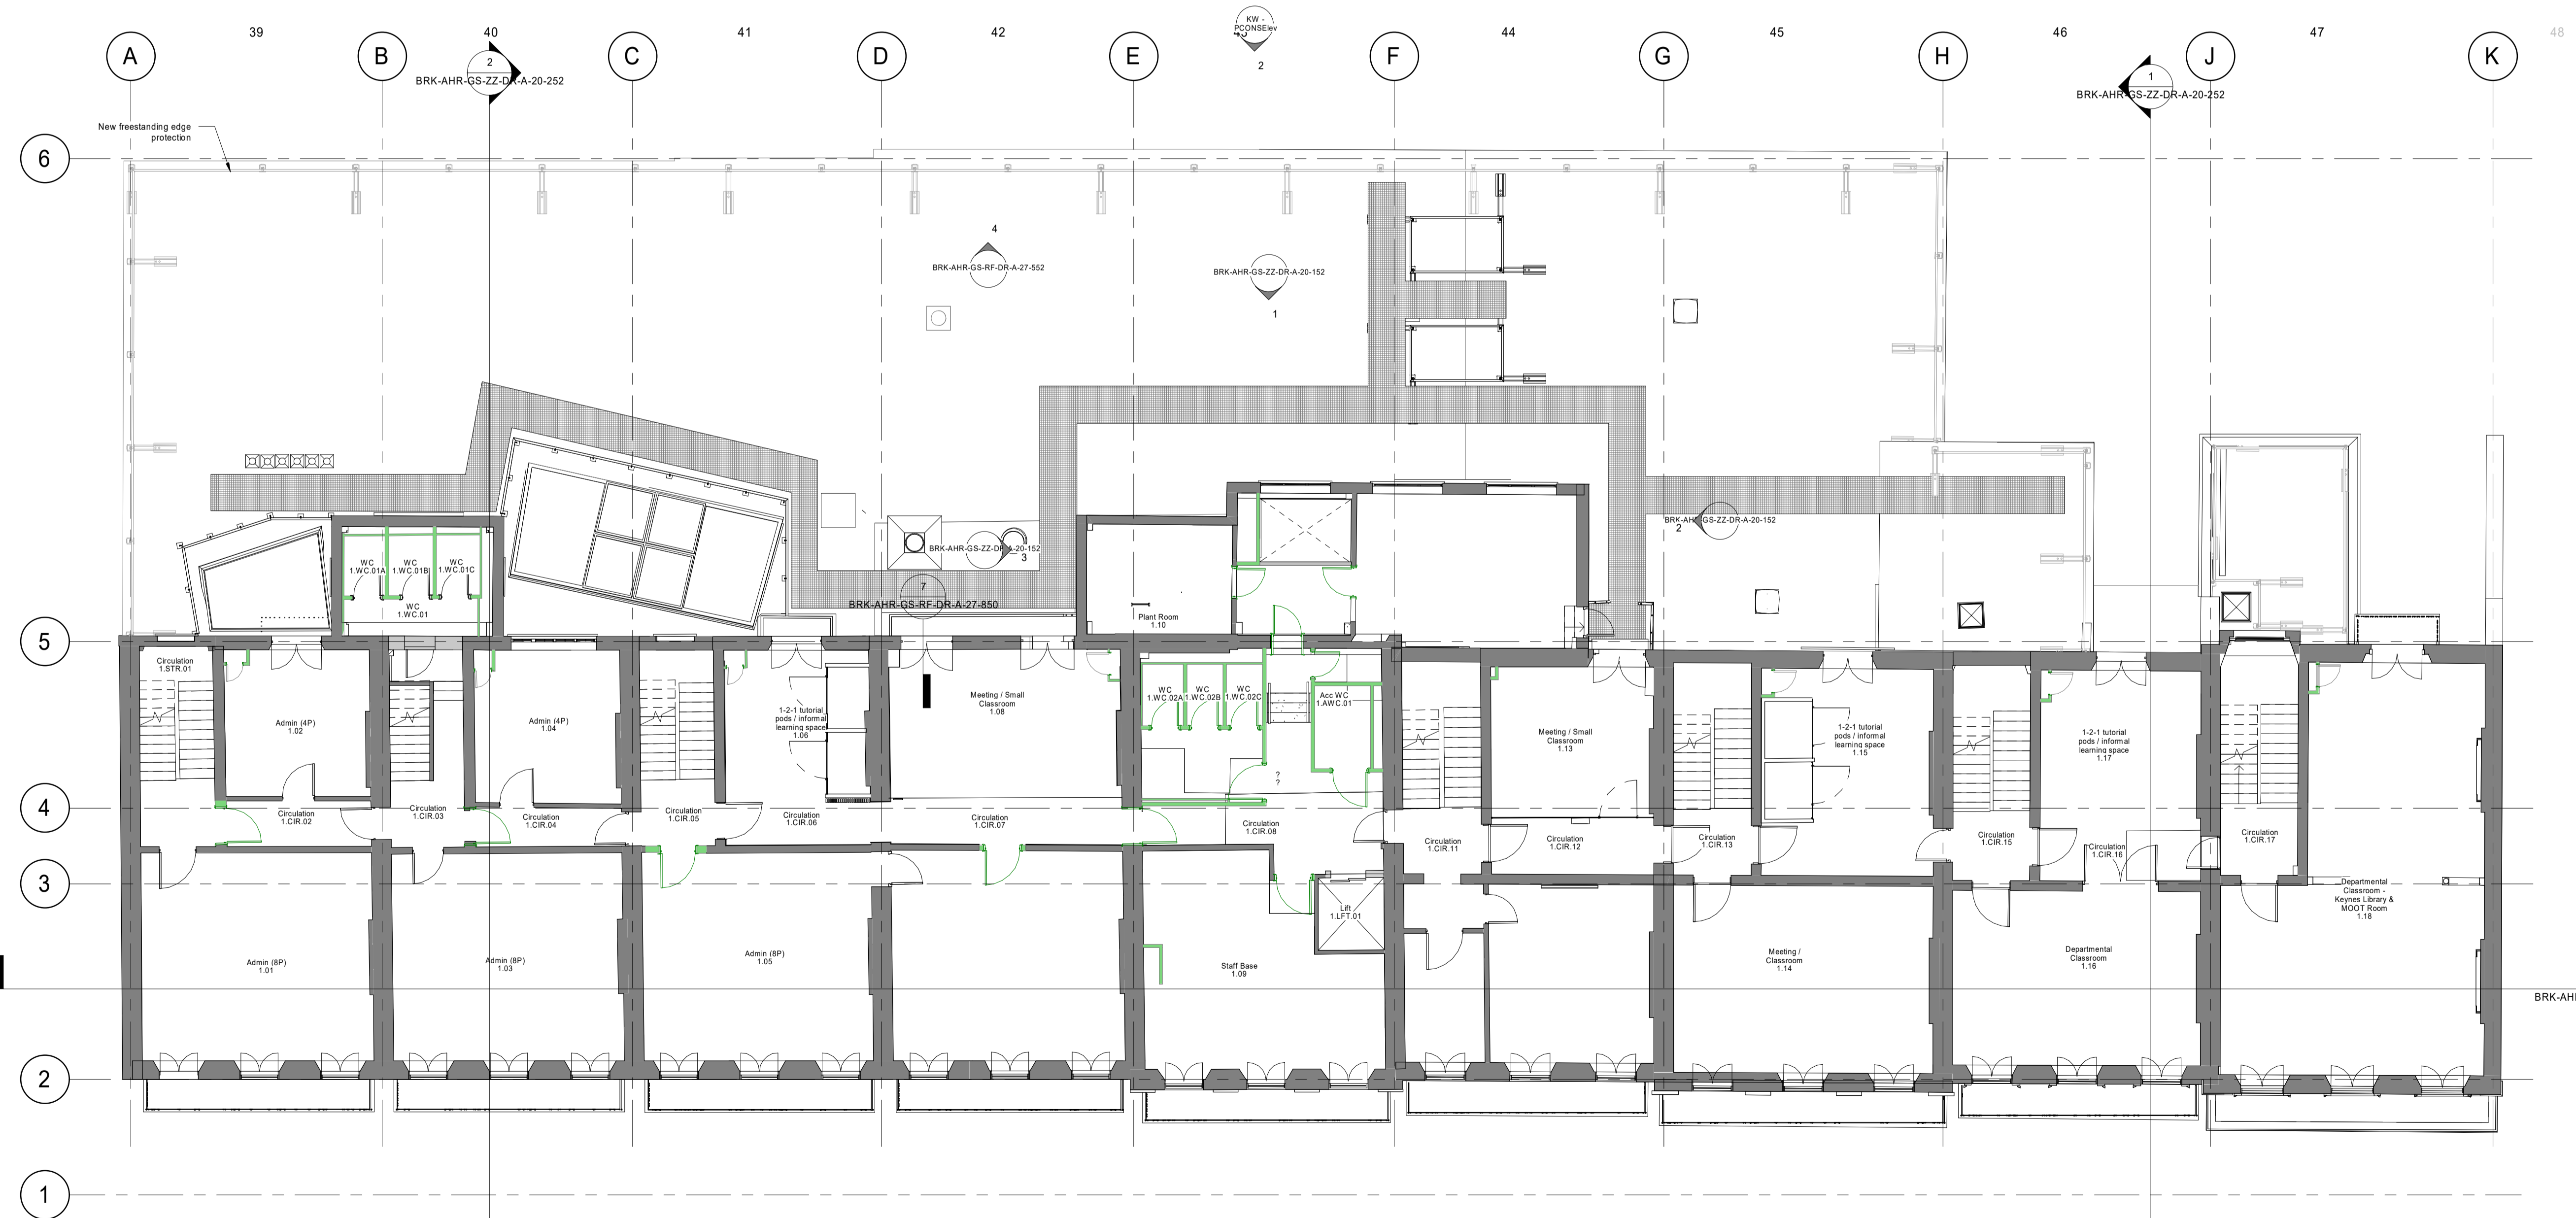

**1. Planning - Level 01 - Proposed**  
1 : 100

P06	(S3) Listed Building Application Submission	18.11.21	JH	GO
P05	(S3) Listed Building Application update for client approval	16.11.21	JH	GO
P04	(S3) Listed Building Application update for client approval	03.11.21	JH	GO
P03	(P1) Planning Submission	22.09.2020	AM	GO
P02	(S3) Pre planning application issue for client sign approval	21.07.2020	KW	HT
P01	(S0) Initial Issue	26.05.2020	AM	GO
Rev	Description	Date	Dr	App
AM		20/05/20		GO

**AHR**  
AHR Architects Ltd  
Vintny Building  
Wine Street  
Bristol  
BS1 2BD  
United Kingdom

T +44(0)117 9299146  
E bristol@ahr.co.uk  
www.ahr.co.uk

client name	Birkbeck University of London		
project	Gordon Square, London		
drawing	Planning - Level 01 & 02 - Proposed Plan		
computer file	C:\Rev\Projects\BRK-AHR-GS-XX-MG-A-Central_Jonathan.Horvat	plot date	
project number	2019.00916.000	scale	1 : 100 @A1
drawing number	BRK-AHR-GS-ZZ-DR-A-20-050	rev	P06
		issue status	P1

This drawing is to be read in conjunction with all related drawings. All dimensions must be checked and verified on site before commencing any work or producing shop drawings. The originator should be notified immediately of any discrepancy. This drawing is copyright and remains the property of AHR.