


C:\Users\voashanney\Documents\C-14299-HYD-XX-00-DR-ME-0002_RossHamey.rvt

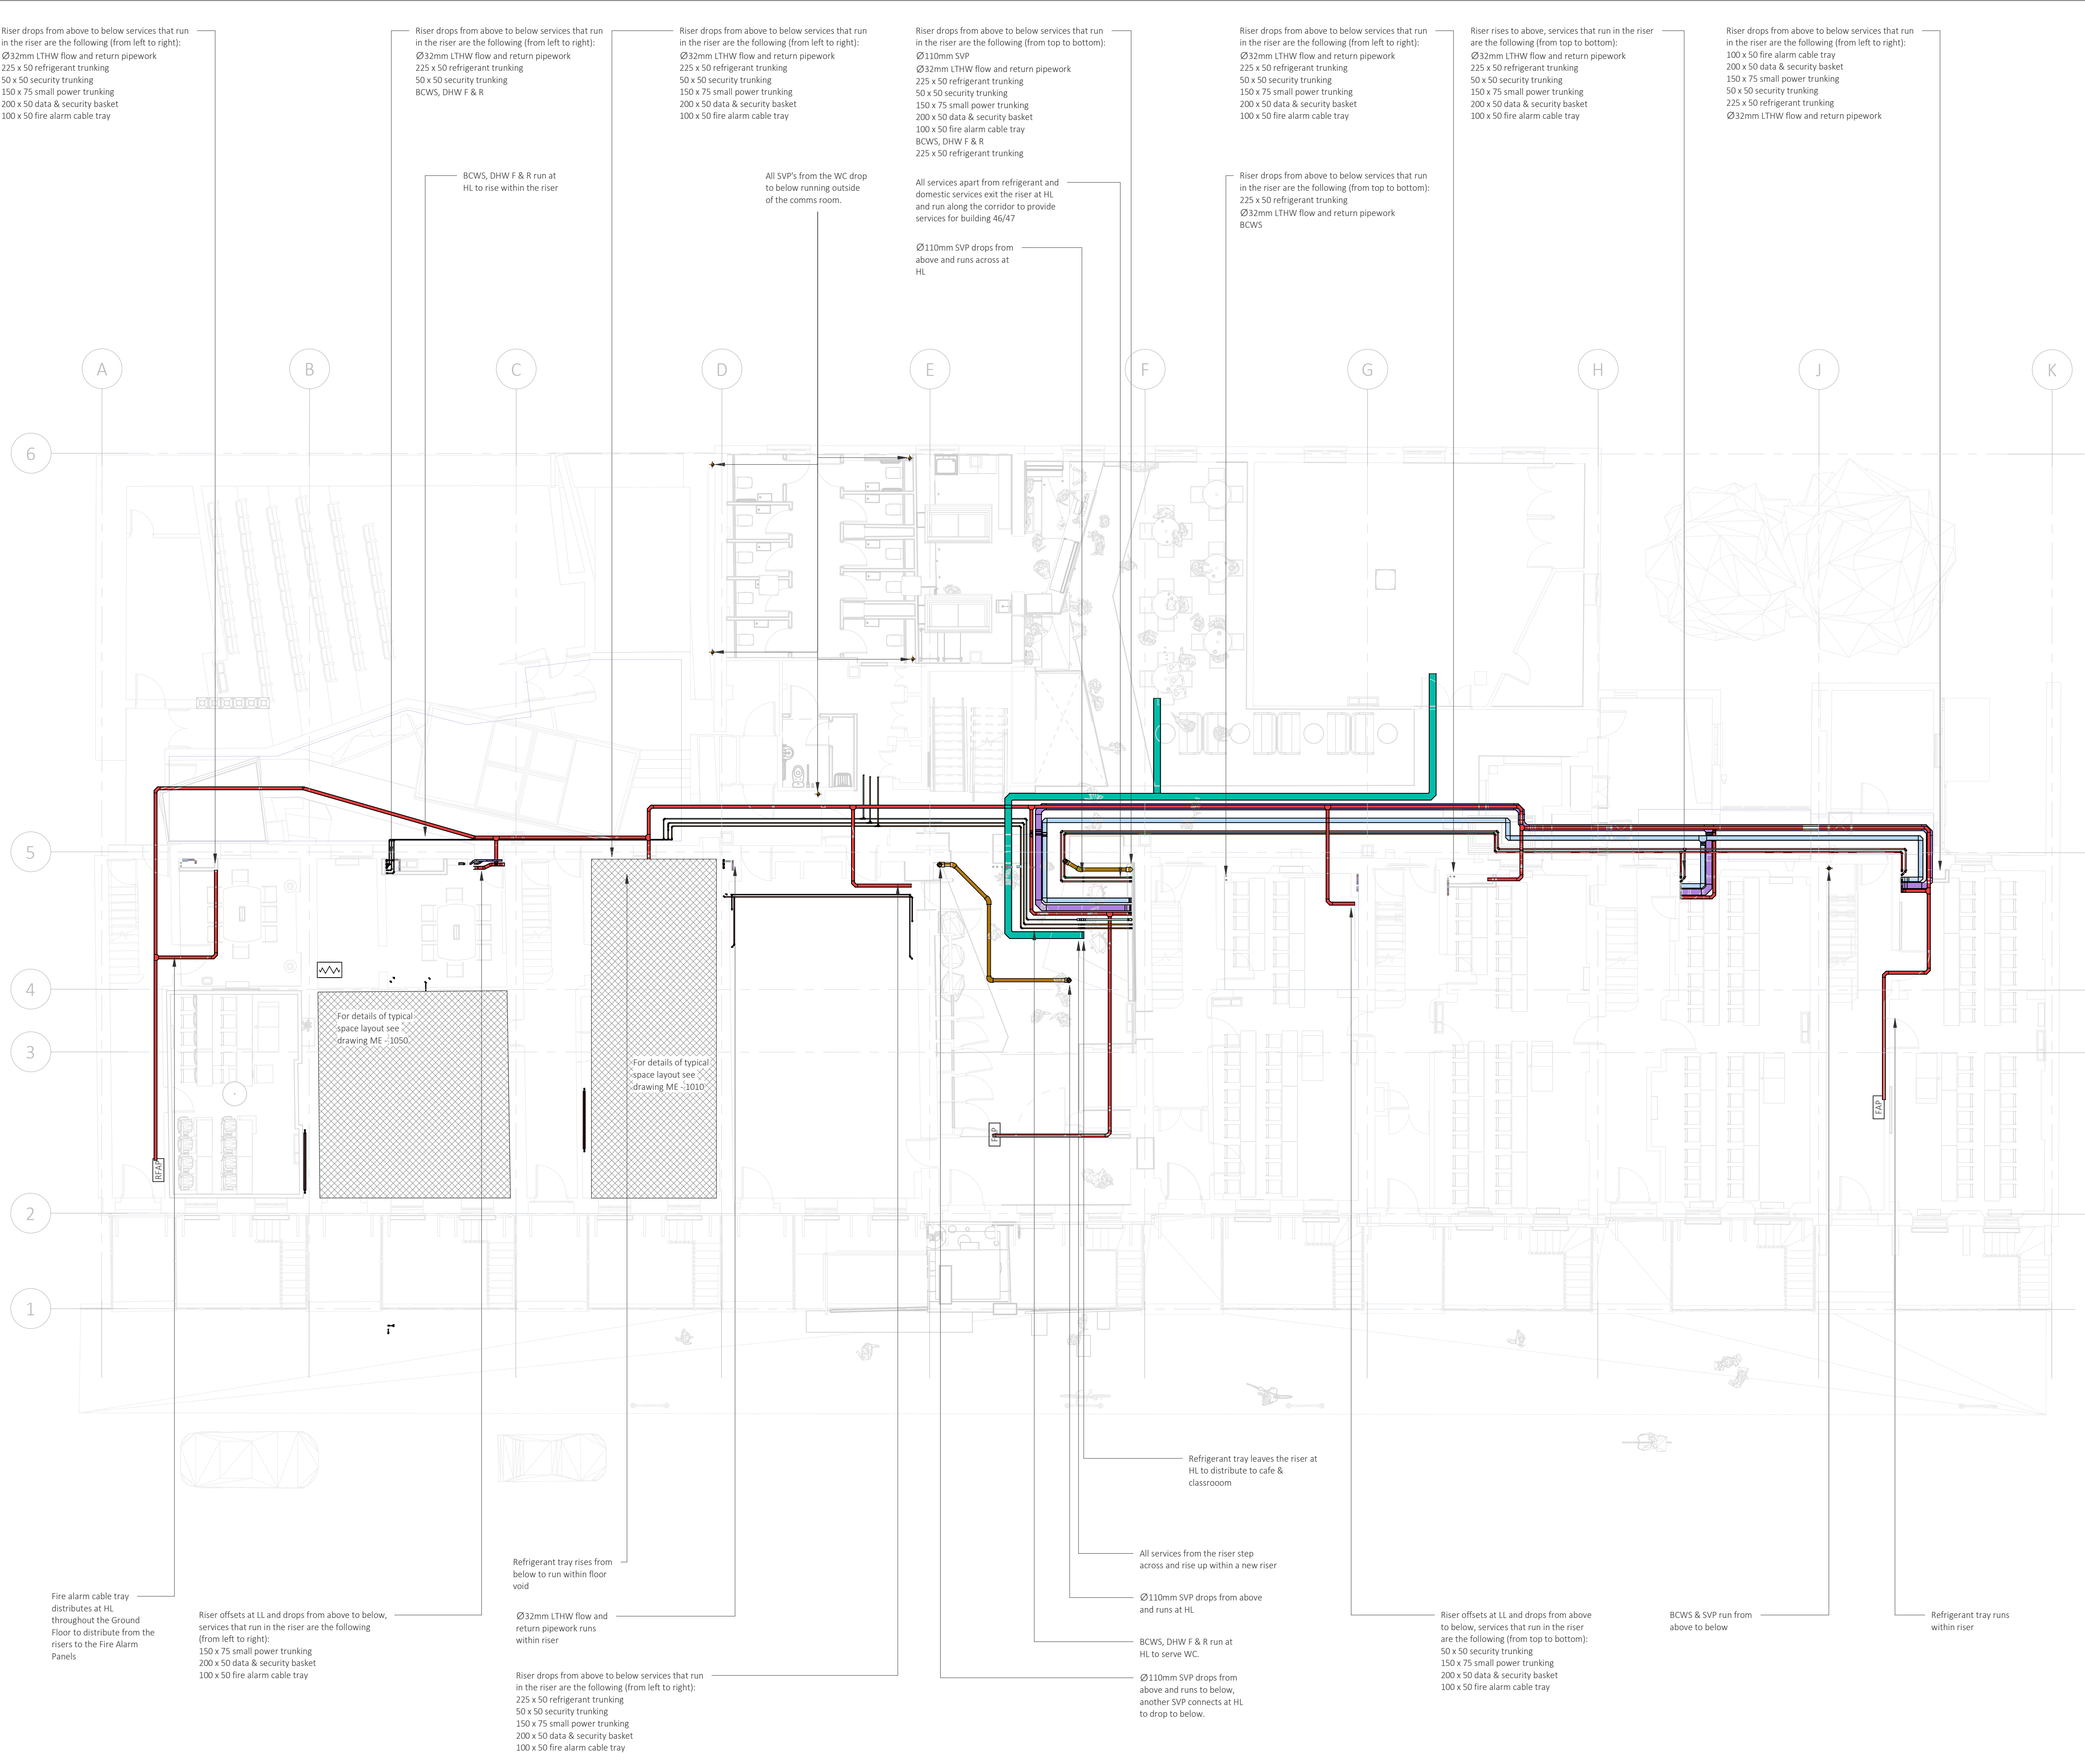

KEY PLAN

NOTES

1. All dimensions are to be checked on site before the commencement of works. Any discrepancies are to be reported to the Architect & Engineer for verification. Figured dimensions only are to be taken from this drawing.

2. This drawing is to be read in conjunction with all relevant engineers' and service engineers' drawings and specifications. This drawing is copyright.

Cooling Plant

Data Basket

Fire Alarm Cable Tray

Small Power Trunking

Security Trunking

Refrigerant Pipe Tray

Low Temp. Water Constant Temp. Flow - LTHW F

Low Temp. Water Constant Temp. Return - LTHW R

Domestic Hot Water Flow - DHW F

Domestic Hot Water Return - DHW R

Boosted Cold Water - BCWS

Sanitation - FW - Foul Water

Sanitation - SVP - Soil Vent Pipe

Fresh Air - General

Supply Air - General

Return Air - General

Exhaust Air - General

REVISIONS

P03	SUITABLE FOR INFORMATION					
S2	RJH	12/10/21	MH	12/10/21	MH	12/10/21
P02	SUITABLE FOR INFORMATION					
S2	IF	22/05/20	MH	22/05/20	MH	22/05/20
P01	SUITABLE FOR INFORMATION					
S2	JT	07/05/20	AB	07/05/20	MH	07/05/20
REV	REVISION NOTES/COMMENTS					
STA.	DRAWN BY	DATE	CHECKED BY	DATE	APPROVED BY	DATE

Hydrock

5-7 Tanner Street
London
SE1 3LE

t: +44(0)203 846 8456
e: london@hydrock.com

CLIENT

Birkbeck

PROJECT

Birkbeck, Gordon Square

TITLE

Mechanical and Electrical Services
Riser + Plantroom Location Drawing
Ground Floor

HYDROCK PROJECT NO. C-14299		SCALE @ A1 1 : 100
STATUS DESCRIPTION SUITABLE FOR INFORMATION		STATUS S2
DRAWING NO. 14299-HYD-XX-00-DR-ME-7010		REVISION P03