


1 Existing Section C-C
Scale: 1:50

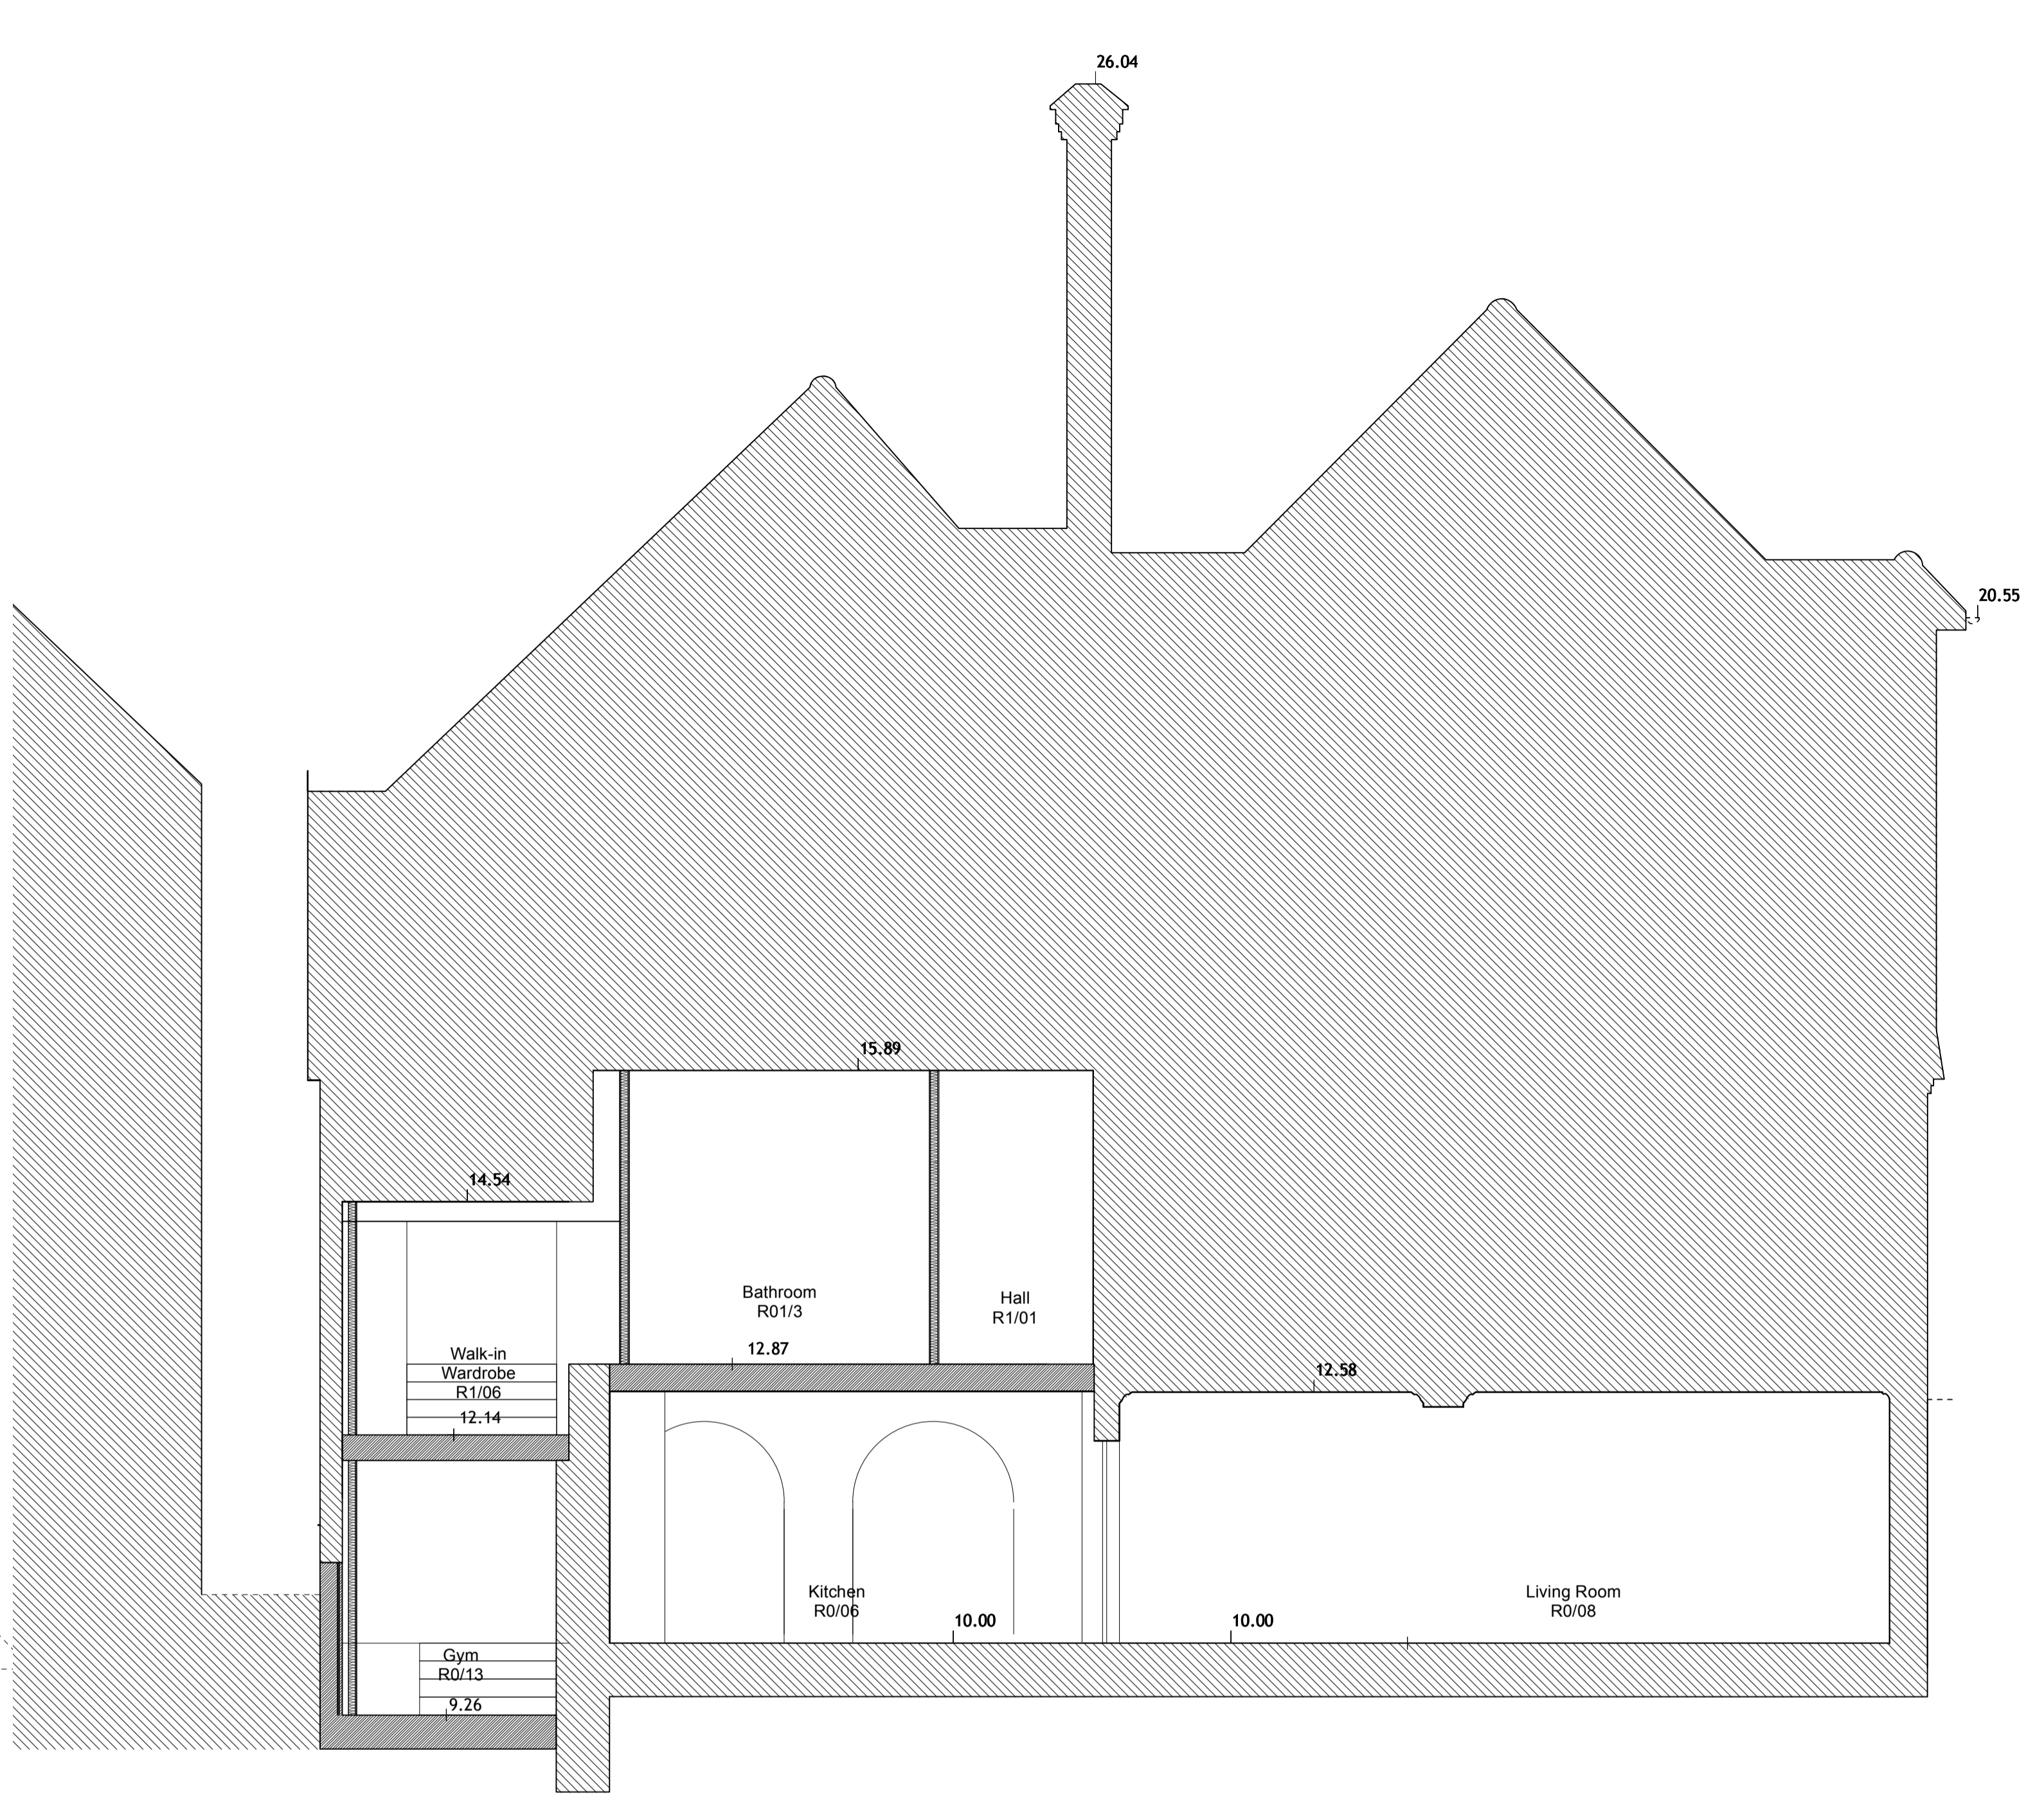

2 Proposed Section C-C
Scale: 1:50

DRAFT TENDER



Amos Goldreich Studio 32 T +44(0)207272 6592
Architecture Bickerton House E info@agarchitecture.net
25 Bickerton Road www.agarchitecture.net
London N19 5JT

project
43A Redington Road

drawing title
Existing & Proposed Section C

drawn AG	scale @ A1 1:100	status Tender
date April 2021	project number 340	drawing number 203
project number 340	drawing number 203	rev.