


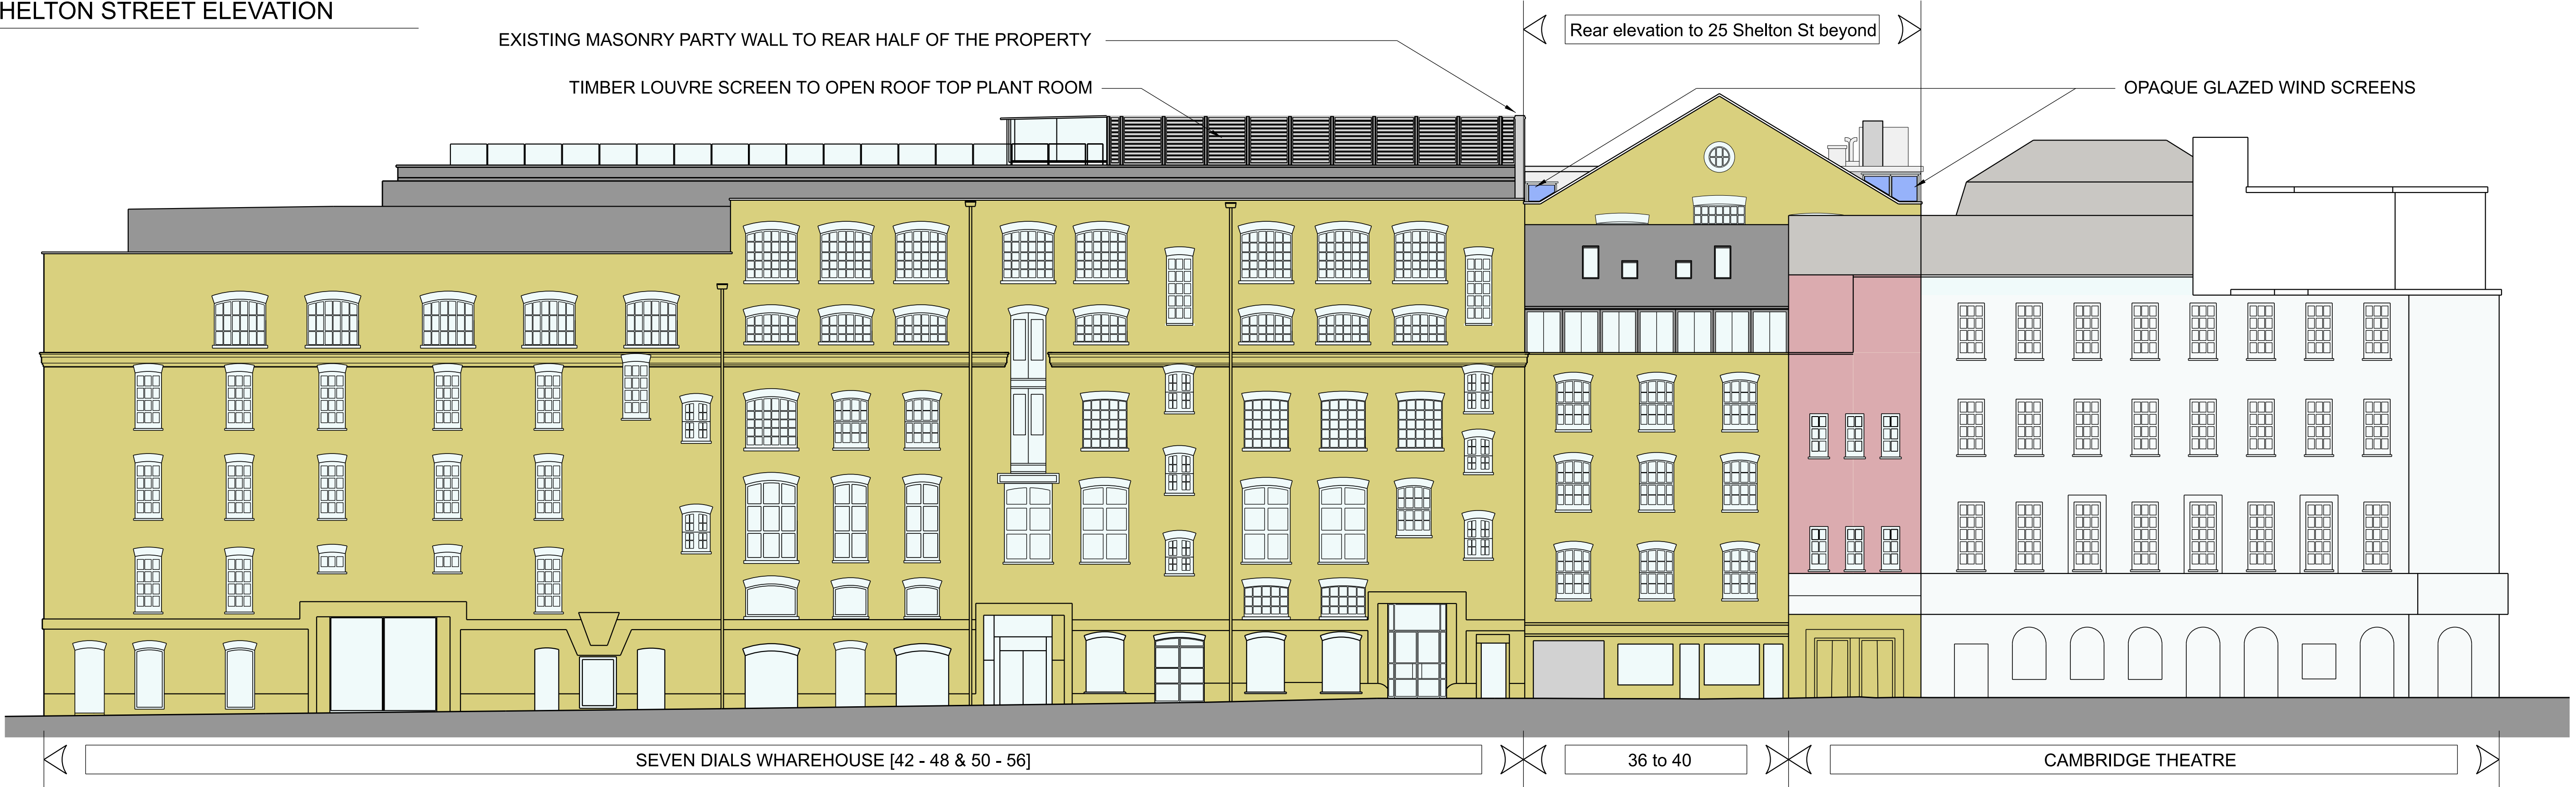

◀ CAMBRIDGE THEATRE ✕ 25 SHELTON STREET ✕ SEVEN DIALS WHAREHOUSE [27 - 29 & 31 - 33] ▶

○ SHELTON STREET ELEVATION



◀ SEVEN DIALS WHAREHOUSE [42 - 48 & 50 - 56] ✕ 36 to 40 ✕ CAMBRIDGE THEATRE ▶

○ EARLHAM STREET ELEVATION