


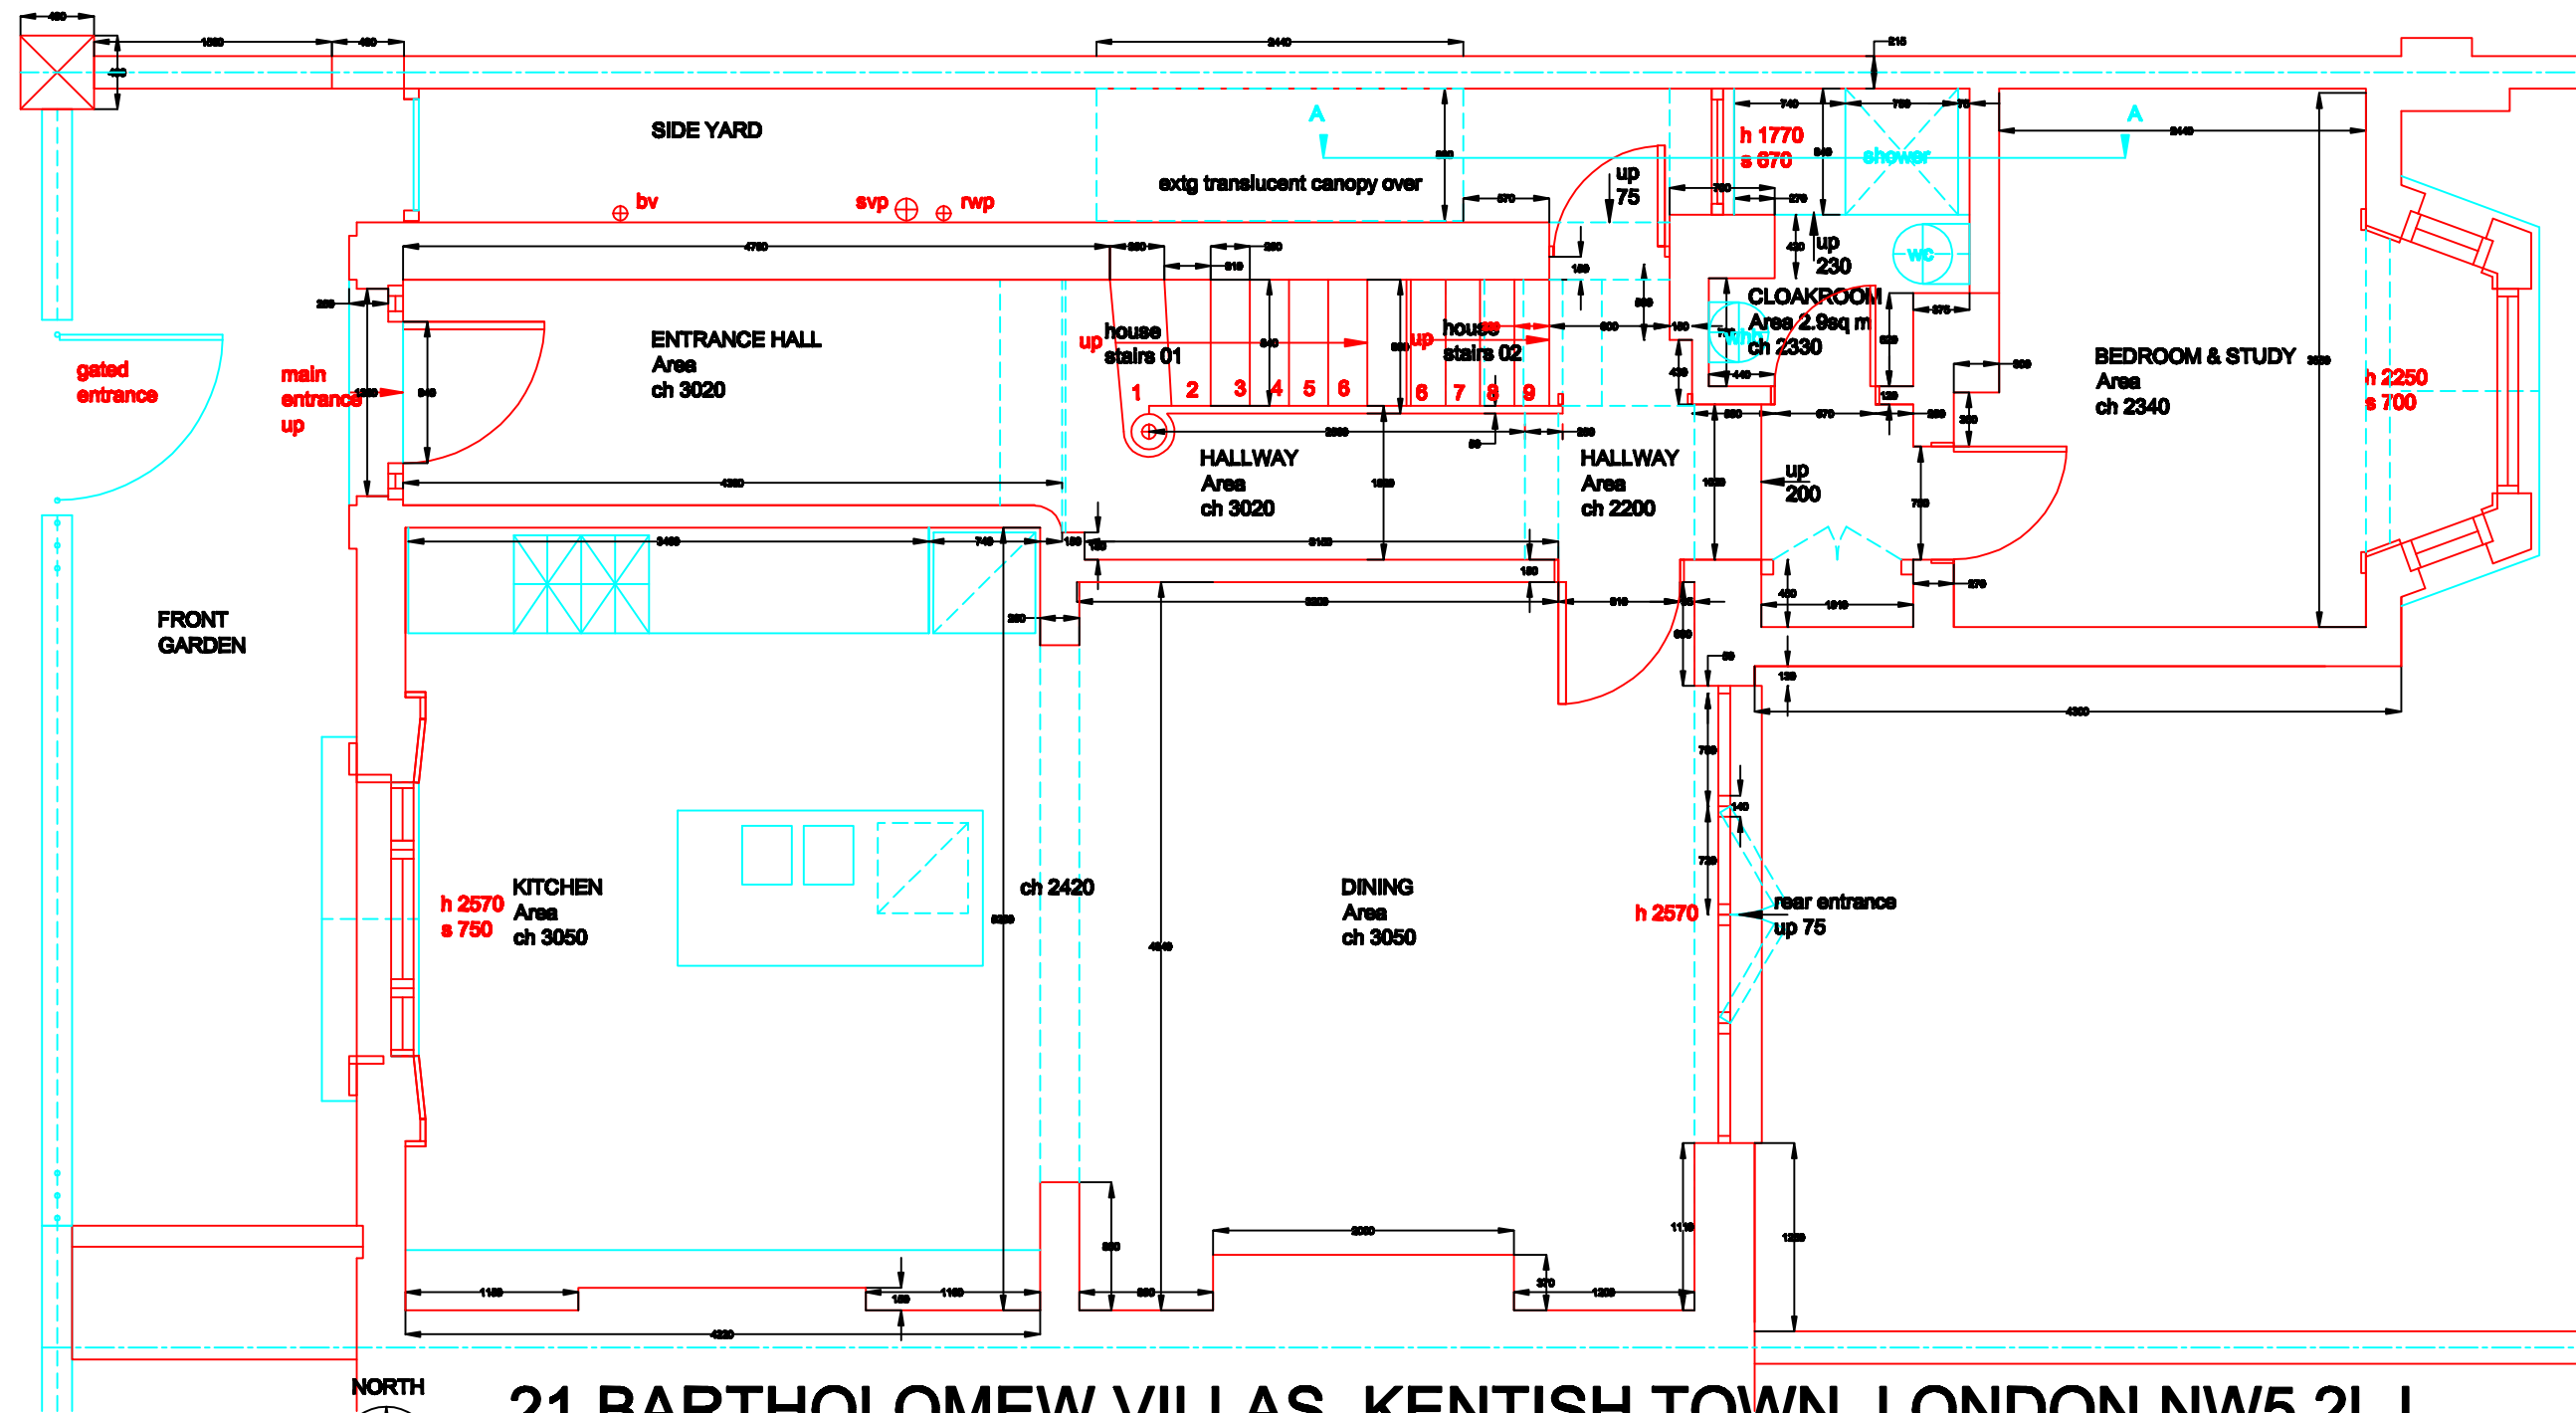

21 BARTHOLOMEW VILLAS, KENTISH TOWN, LONDON NW5 2LJ
EXISTING GROUND FLOOR & SITE LAYOUT

© PMRCA 21BV E -10

