


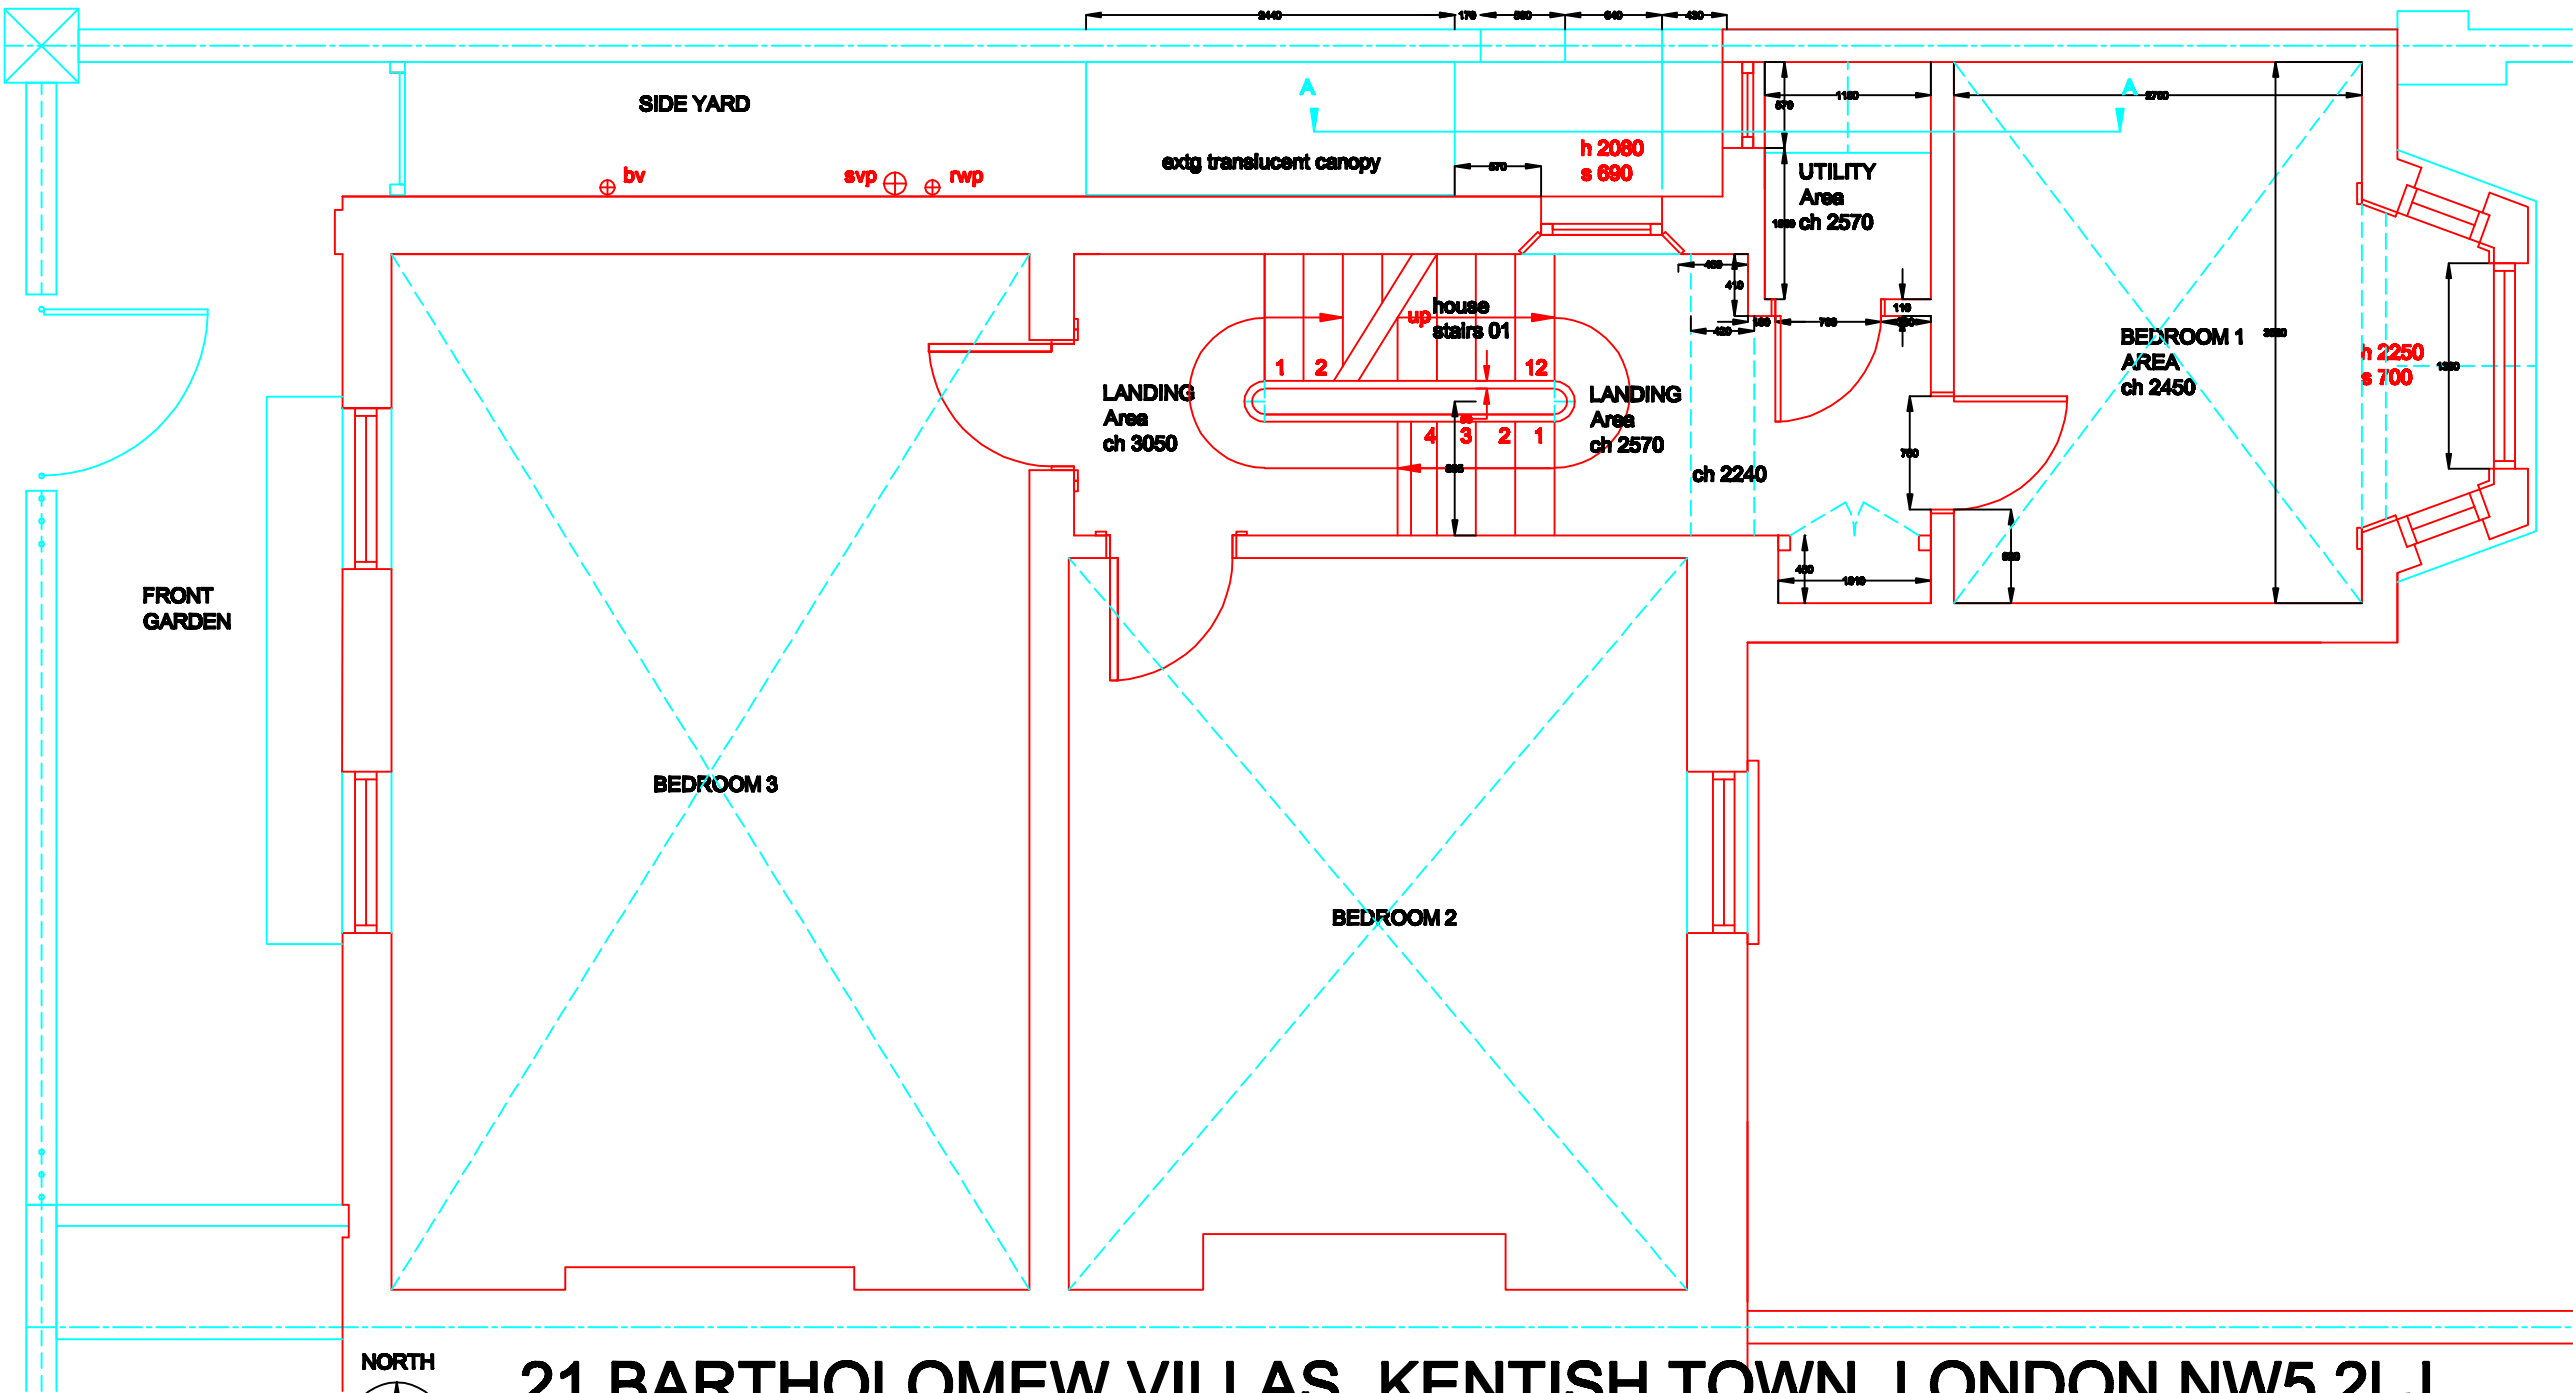

21 BARTHOLOMEW VILLAS, KENTISH TOWN, LONDON NW5 2LJ
EXISTING FIRST FLOOR & SITE LAYOUT
© PMRCA 21BV E -11

