


Location Plan

1:200 at A2

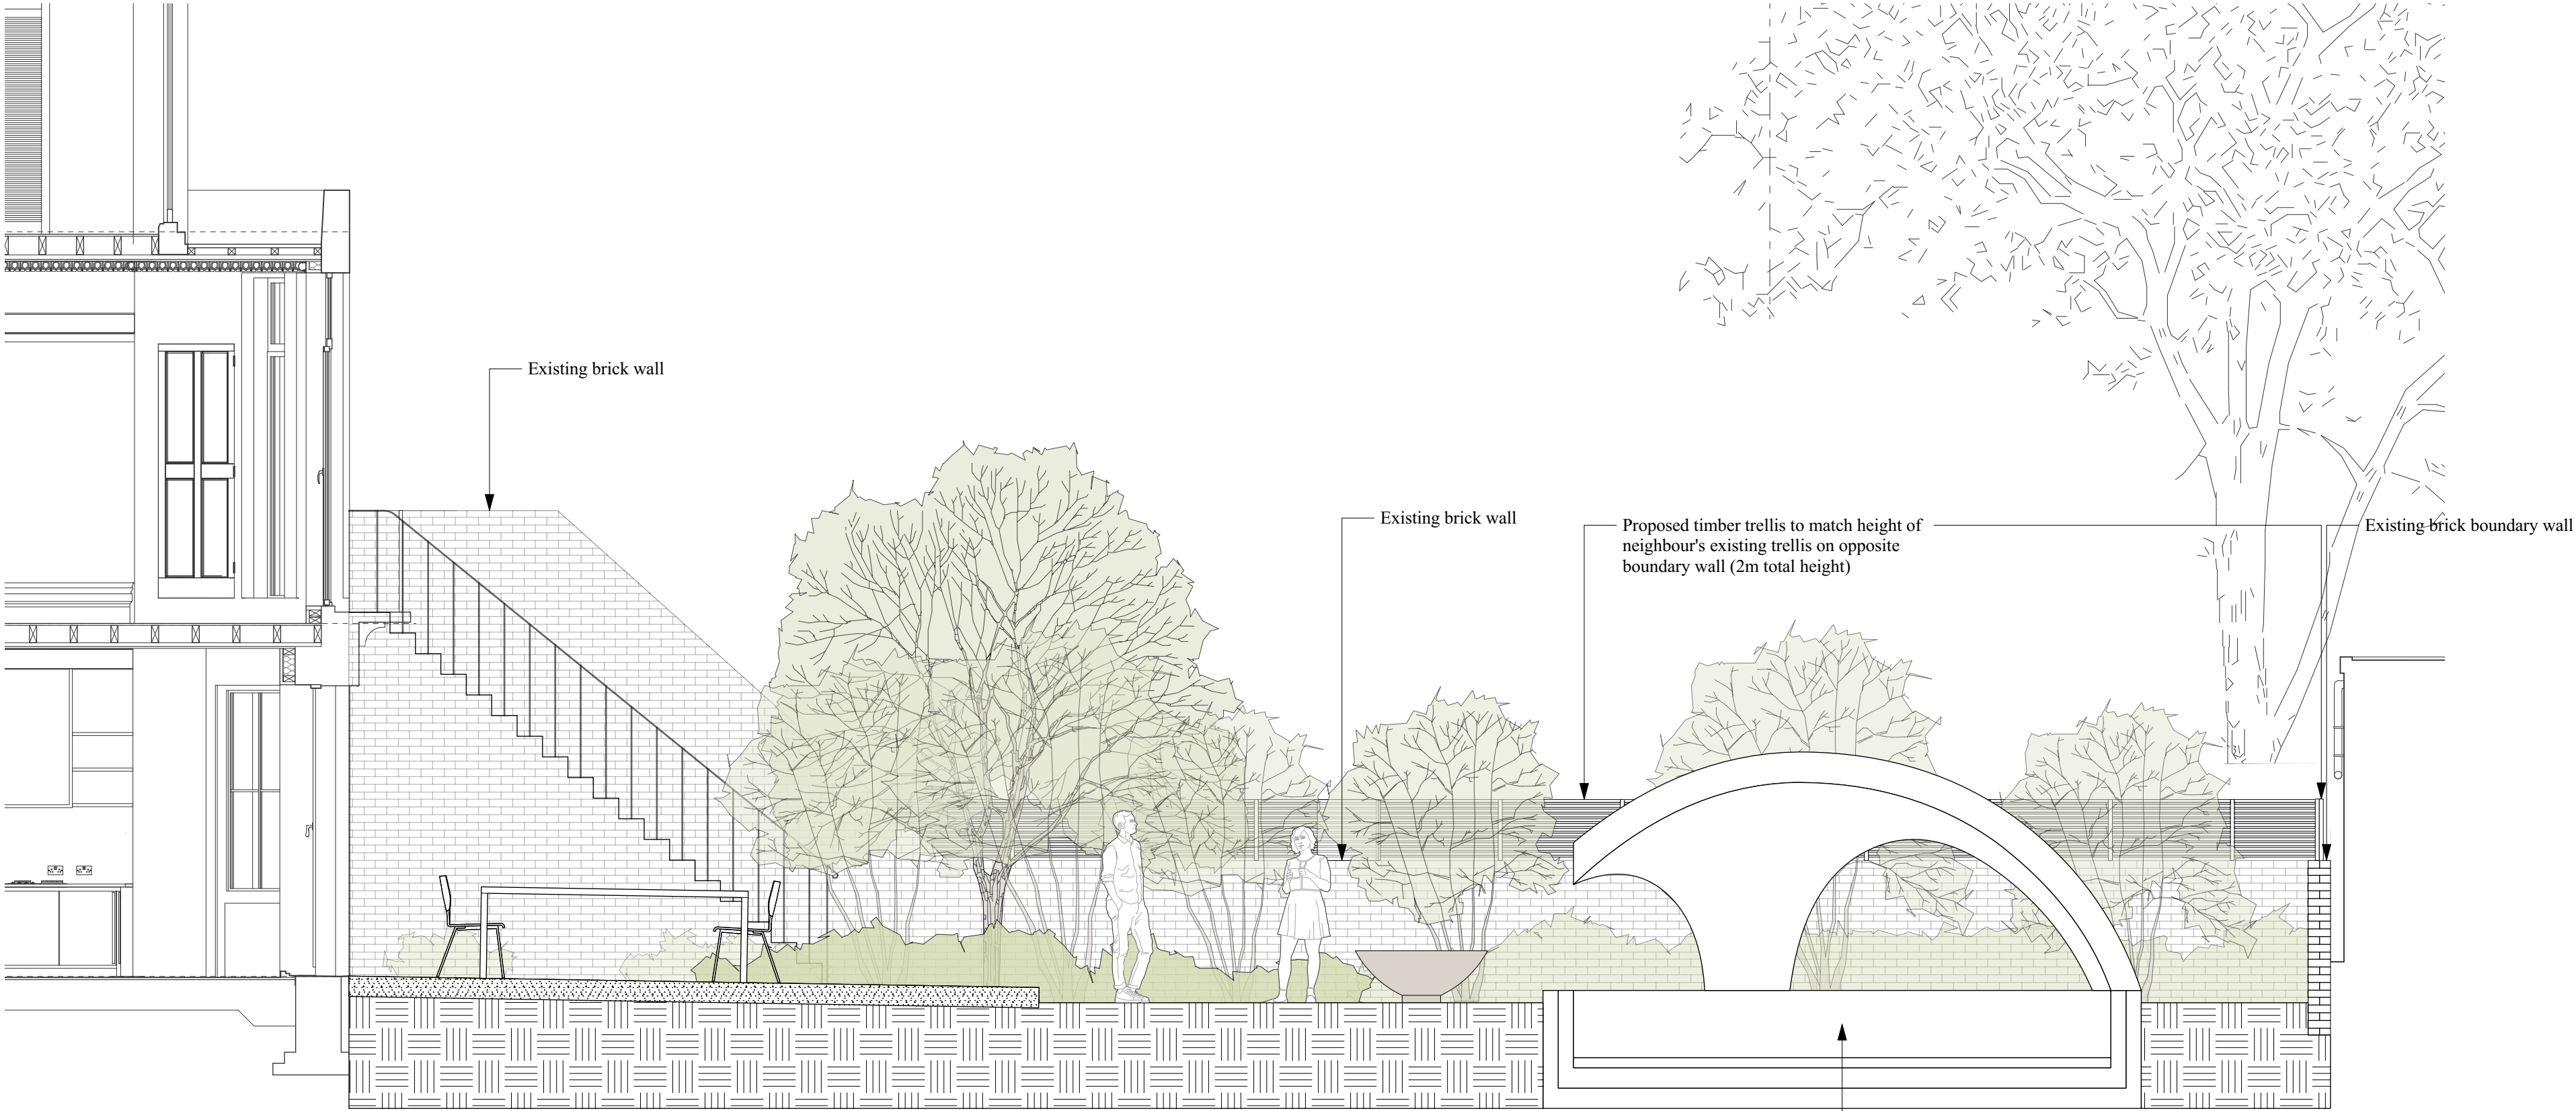

1 Rear Garden Long Section
202 1:50 at A2

0 0.5 1 2m



Rev:	Date:	Description:	By:
Drawing Title: Rear Garden Illustrative Sections 1 of 2			
Project: 19 Belsize Square			
Client:			

Scale: 1:50 @ A2	Drawing Number: BSQ-LD-202		
Date: 14/10/2021			
Drawn By: SG			
Checked By: SL			
Revision	Status For Planning		