



Finish Clad Top Step Riser
(SES-R - To be marked up inside
of pit by Main Contractor)

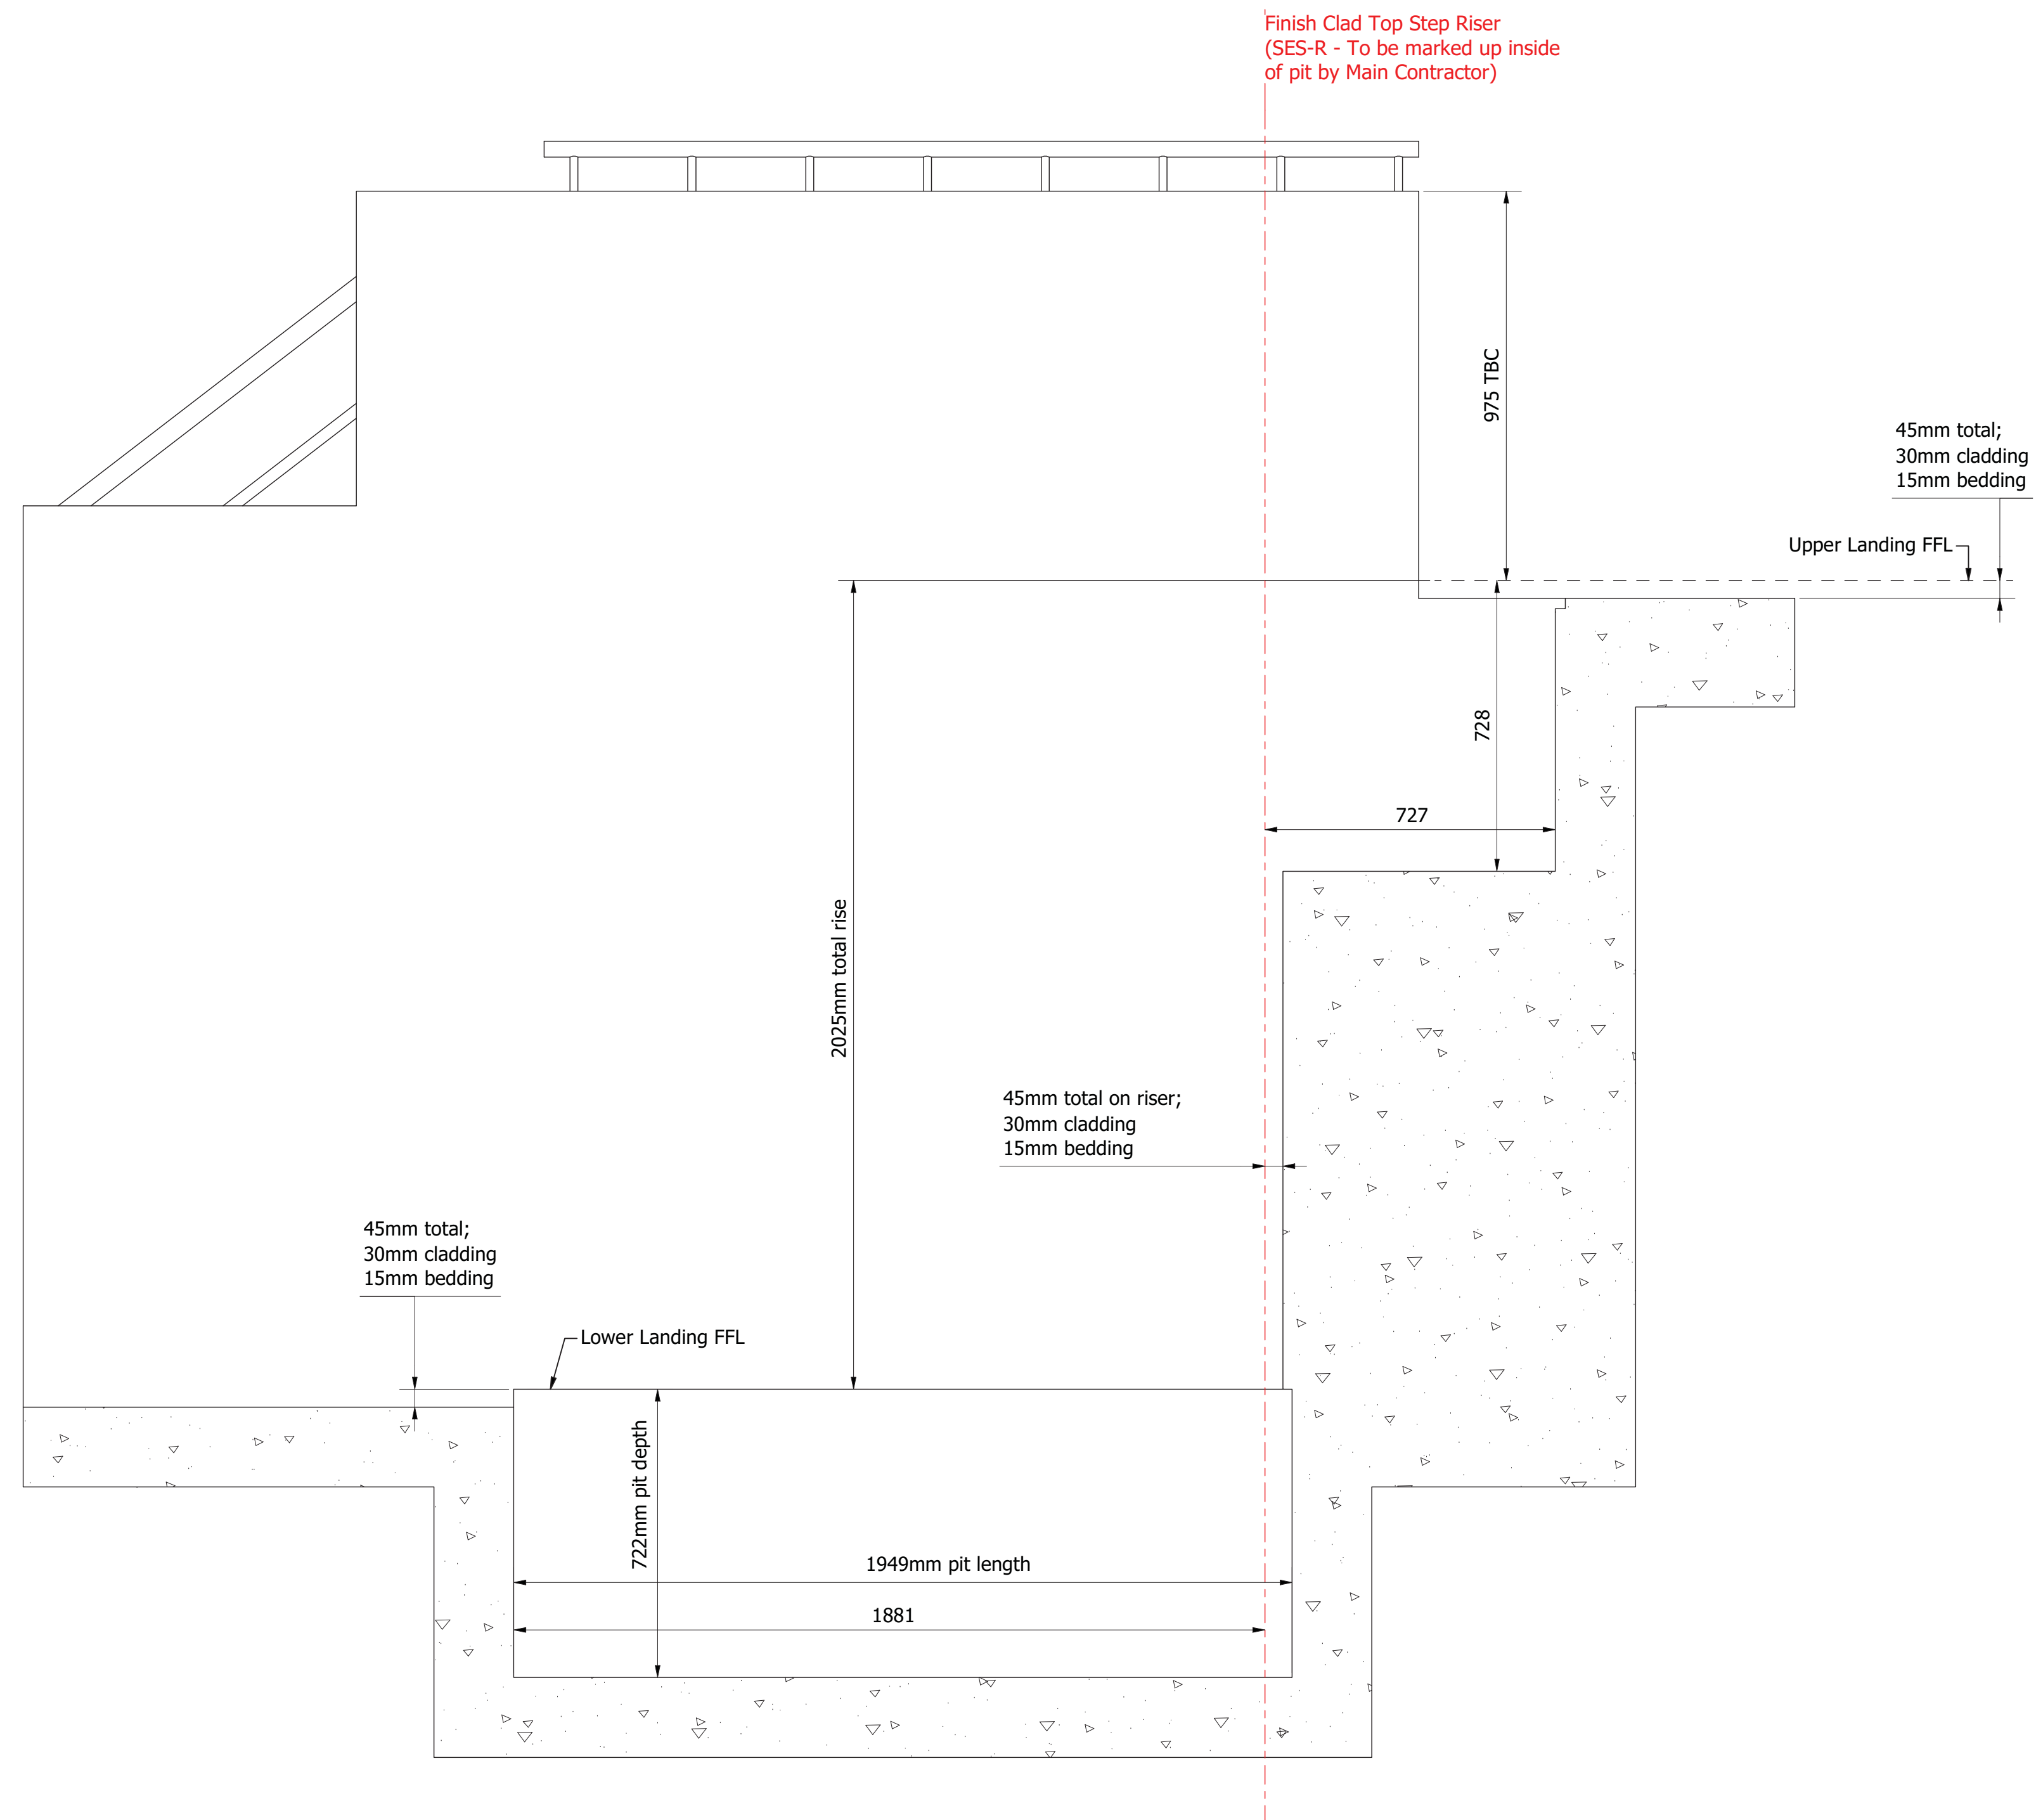

On Sesame System:
 Riser Wall: 30 mm cladding(TBC) + 5 mm flexible adhesive
 Platform Tread: 30 mm cladding(TBC) + 5 mm flexible adhesive
 Service Hatches: 30 mm cladding(TBC) + 5 mm flexible adhesive

This drawing and the information it contains is the property of Sesame Access Systems LTD. and must not be copied or issued to any third party	Designed by K. Porwol	Checked by S.J.Lyons	Date 26/08/2020	Project Name: 0000.BritishLibraryEntranceHall	Revision 2
	 Sesame ACCESS FOR ALL Unit 1, Cumberland Works Winterset Business Park Surrey, KT14 7LP Tel: +44 (0)1784 400088 Fax: +44 (0)1870 705252 Email: info@sesameaccess.com www.sesameaccess.com			Sesame Pit Requirements	Sheet 2 / 6