


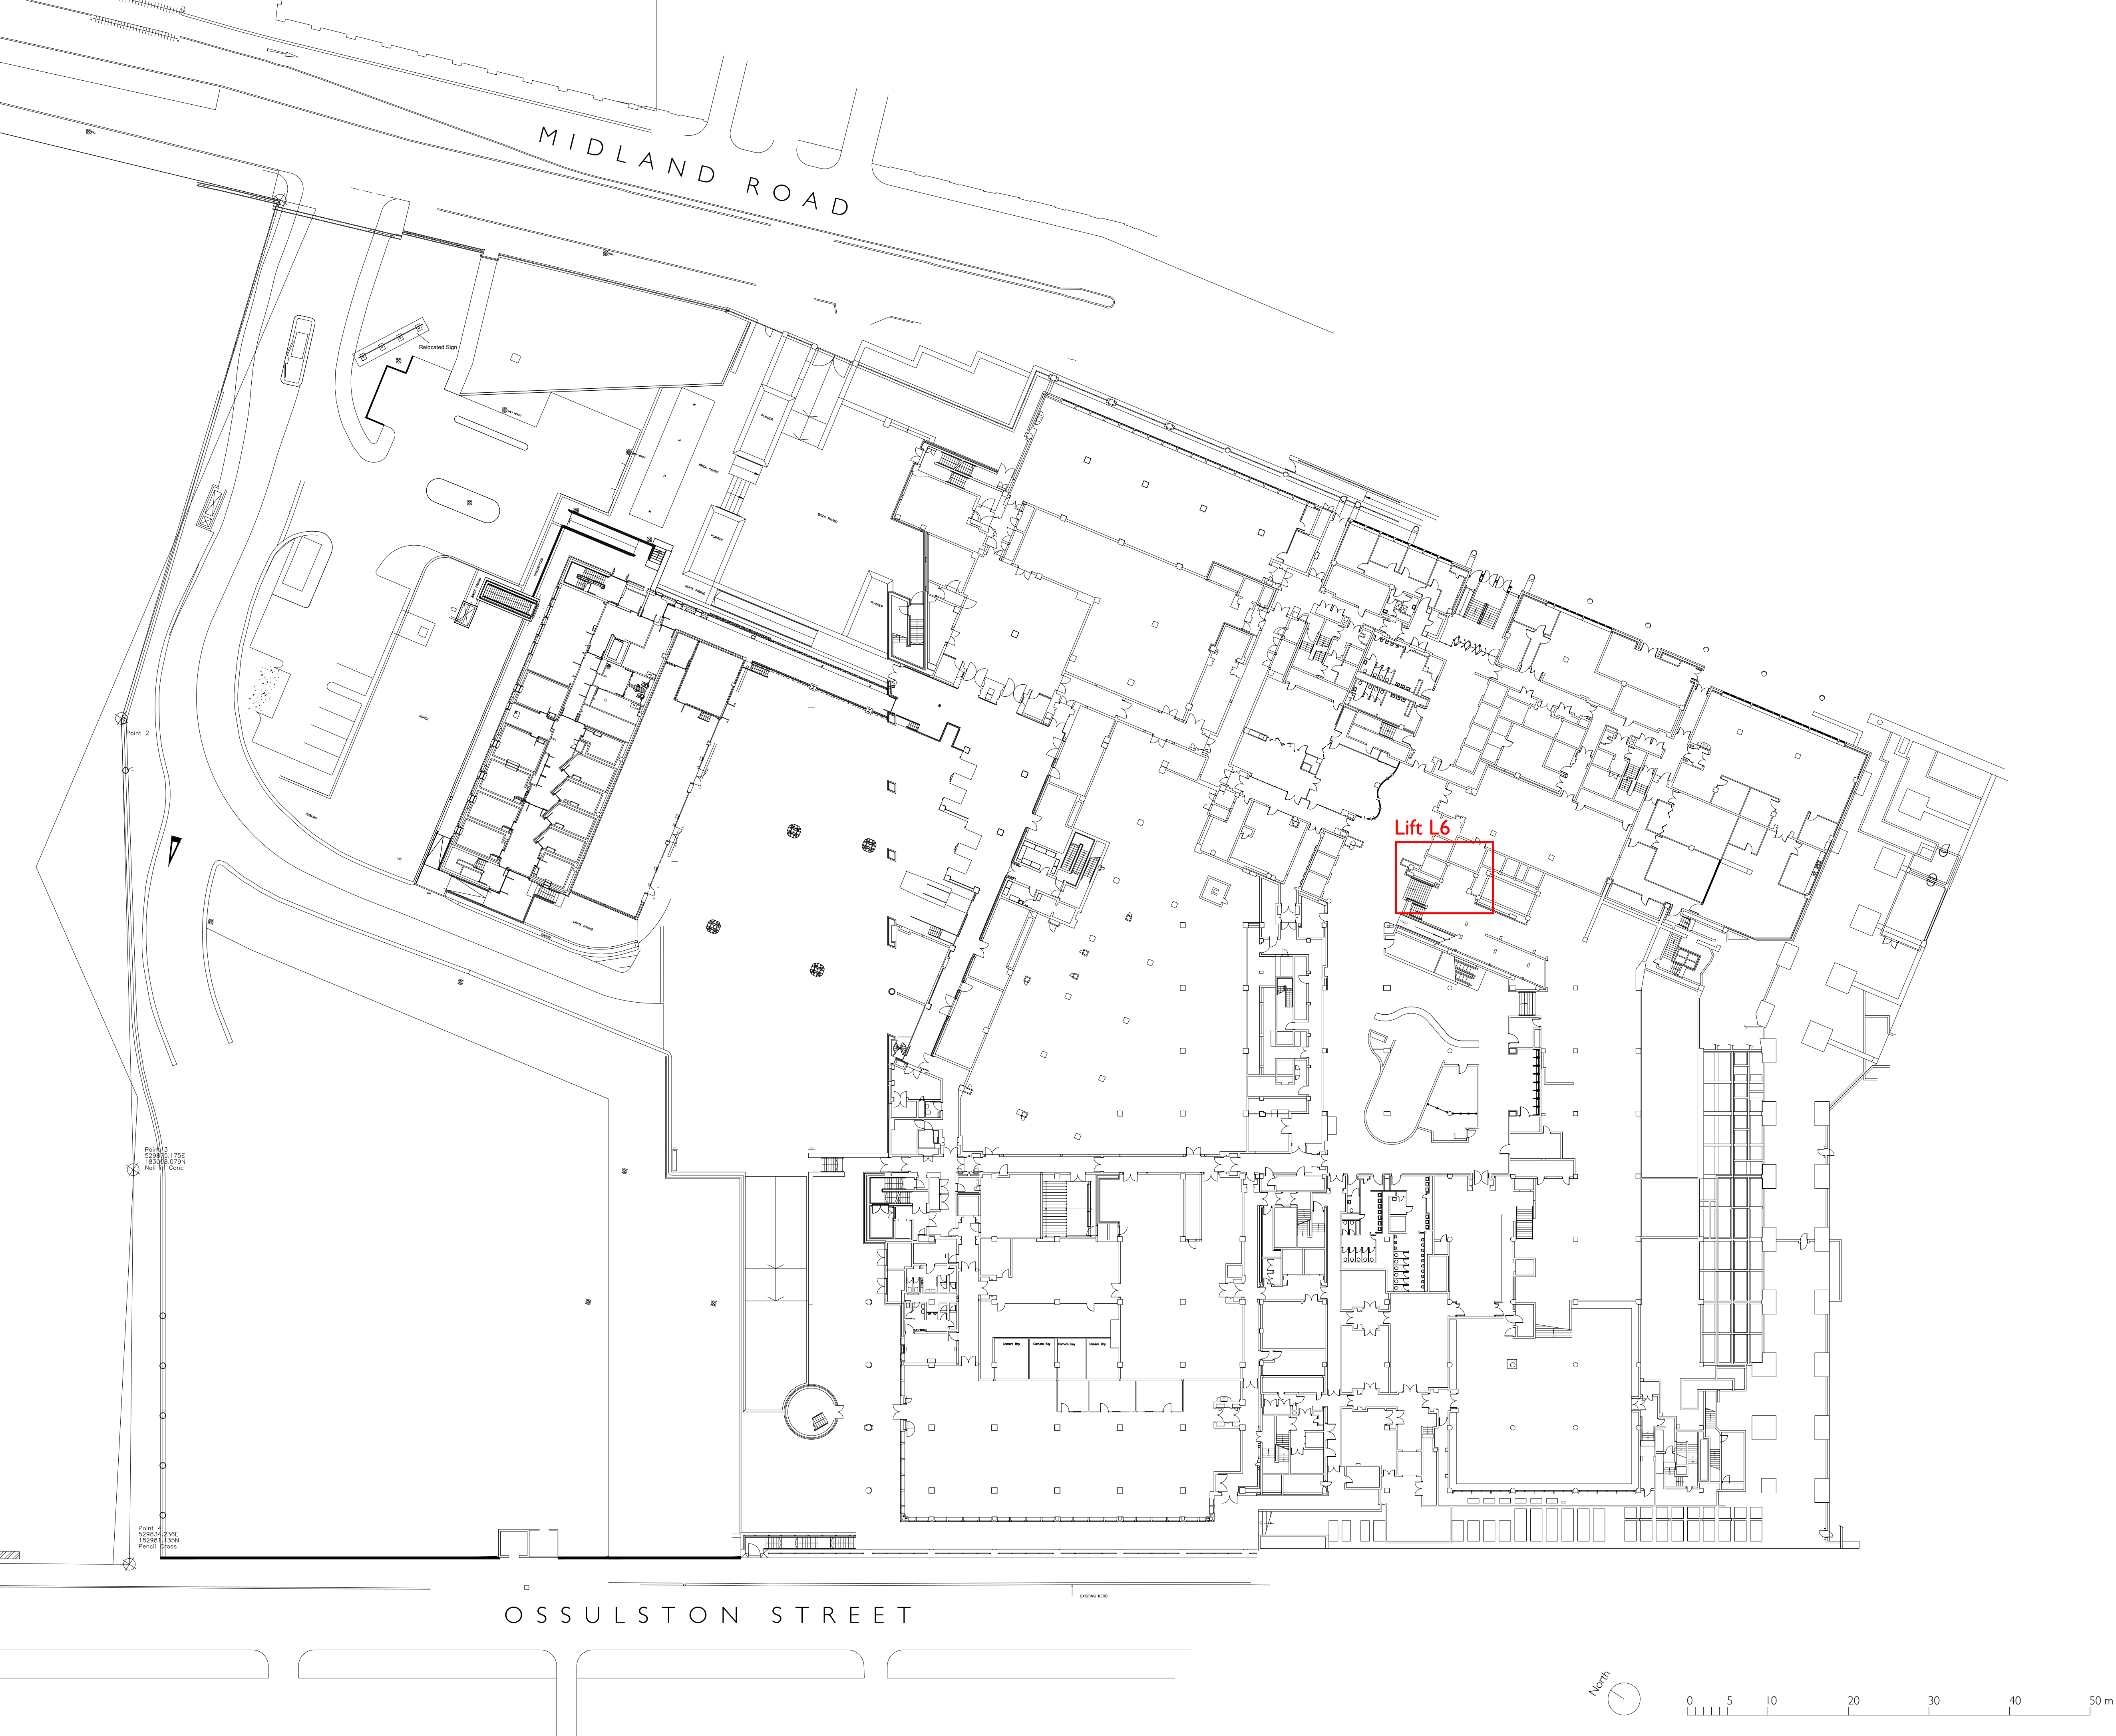

notes

revision	date	description	drawn
----------	------	-------------	-------

RKAL

architect
Rolfe Kentish Architect Ltd
52 St Barnabas Road, Cambridge CB1 2DE

07785 785656 -- 01223 617406
mail @ kentish.net

client
The British Library - Estates & Facilities
96 Euston Road, London NW1 2DB

project
Entrance Hall Access Improvements --
New Platform Lift and Lift 6 Enlargement

drawing title
Site block plan --
Lower ground floor

scale	date
1:375 at A1 (1:750 at A3)	01/11/21

drawn	checked
RK	POF

drawing number	revision
BL13_02	-