



IF IN DOUBT - ASK

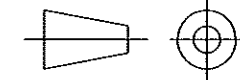

DO NOT SCALE

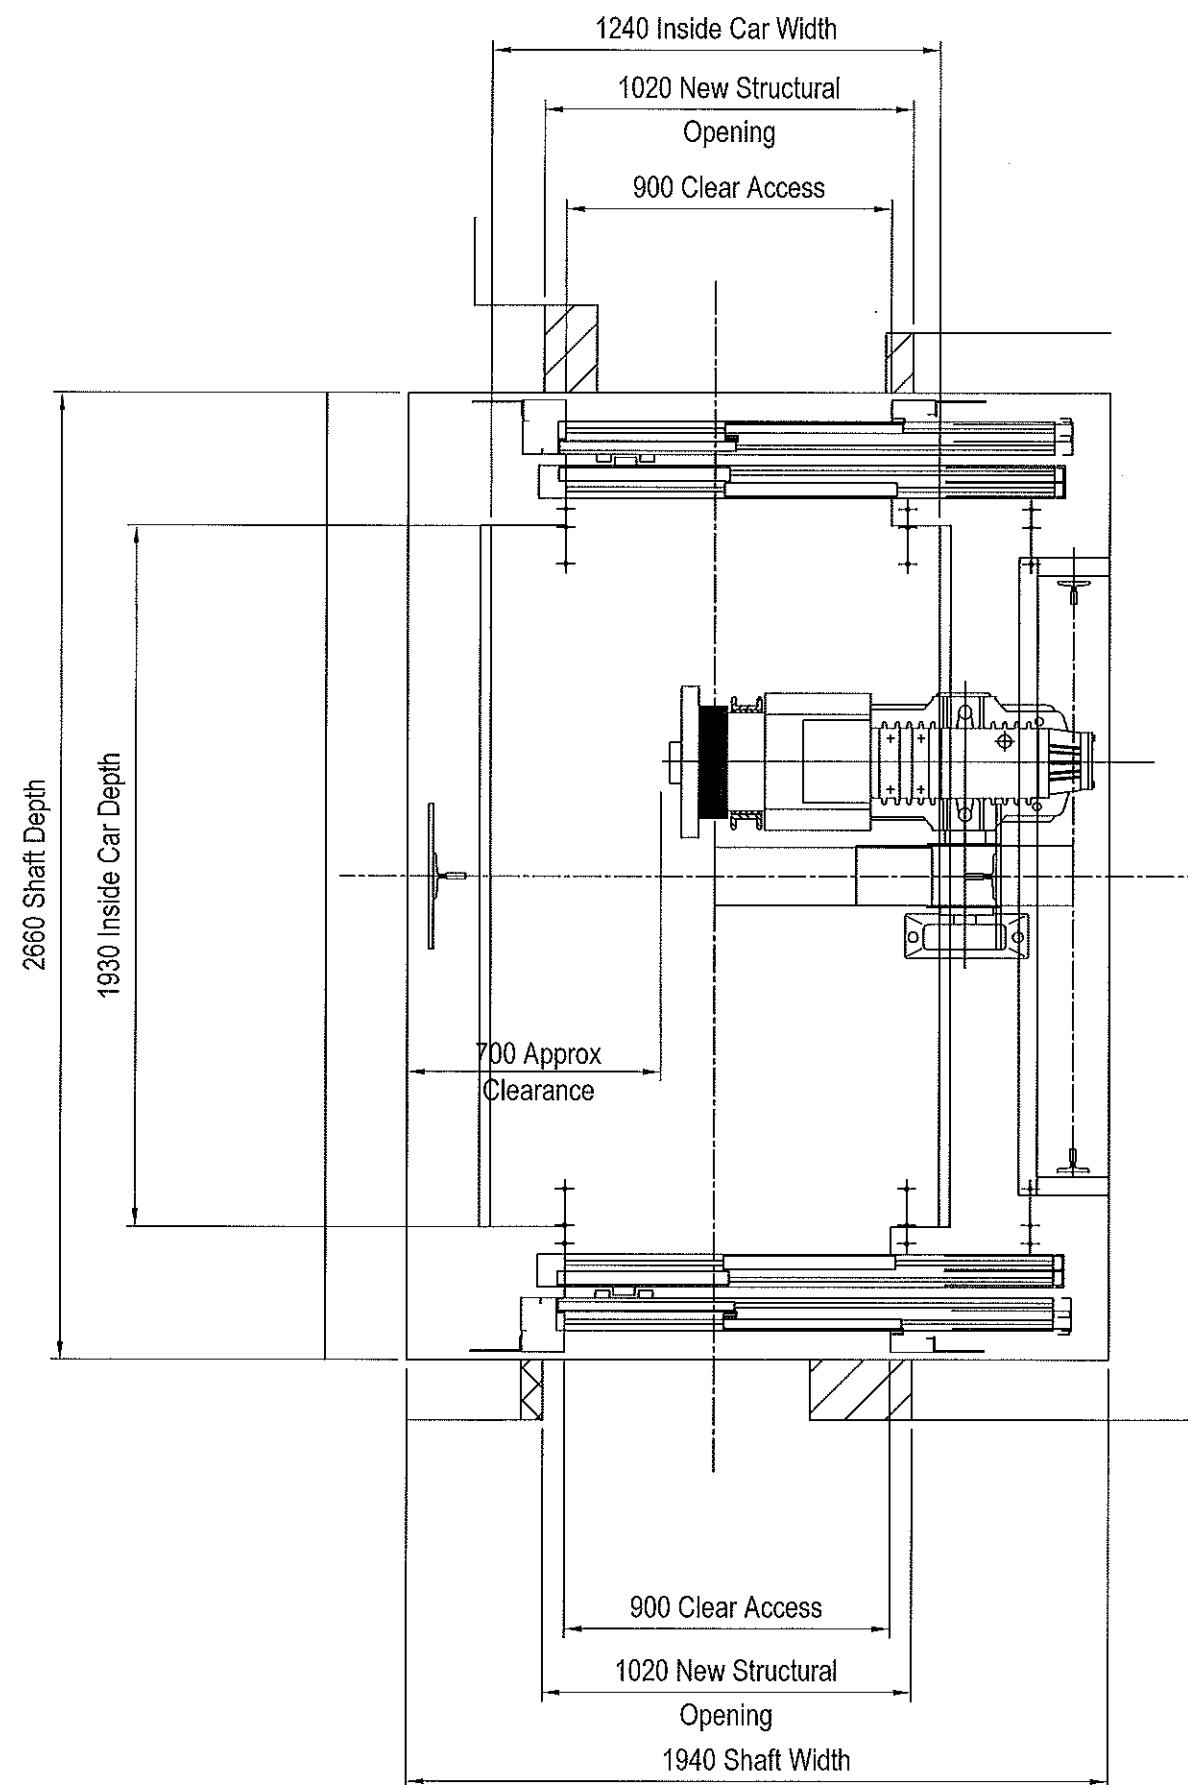

Lift car capacity
14 person 1050kg

A	08.04.15	Provisional Issue	PDS
Rev.	Date	Amendment	Intls.
Drawn	PDS	Checked	DS
Date		08.04.15	Scale
			DNS
Butler & Young Lift Consultants Ltd. Timber Hall, 21 Timber Lane, Caterham, Surrey. CR3 6LZ. Telephone: 01883 346 448 Fax: 01883 344 988 Email: info@bylcl.co.uk			Title
			British Library Lift 6 Traction Arrangement
Drawing Number			Issue
L3667/6-2			A
			Sheet
			1 of 1