


Buff Hit & Miss  
brick plant screen  
(As approved  
Jun 2021)

Brick  
lift overrun  
(As approved  
Jun 2021)


Photovoltaics  
(As approved  
Jun 2021)

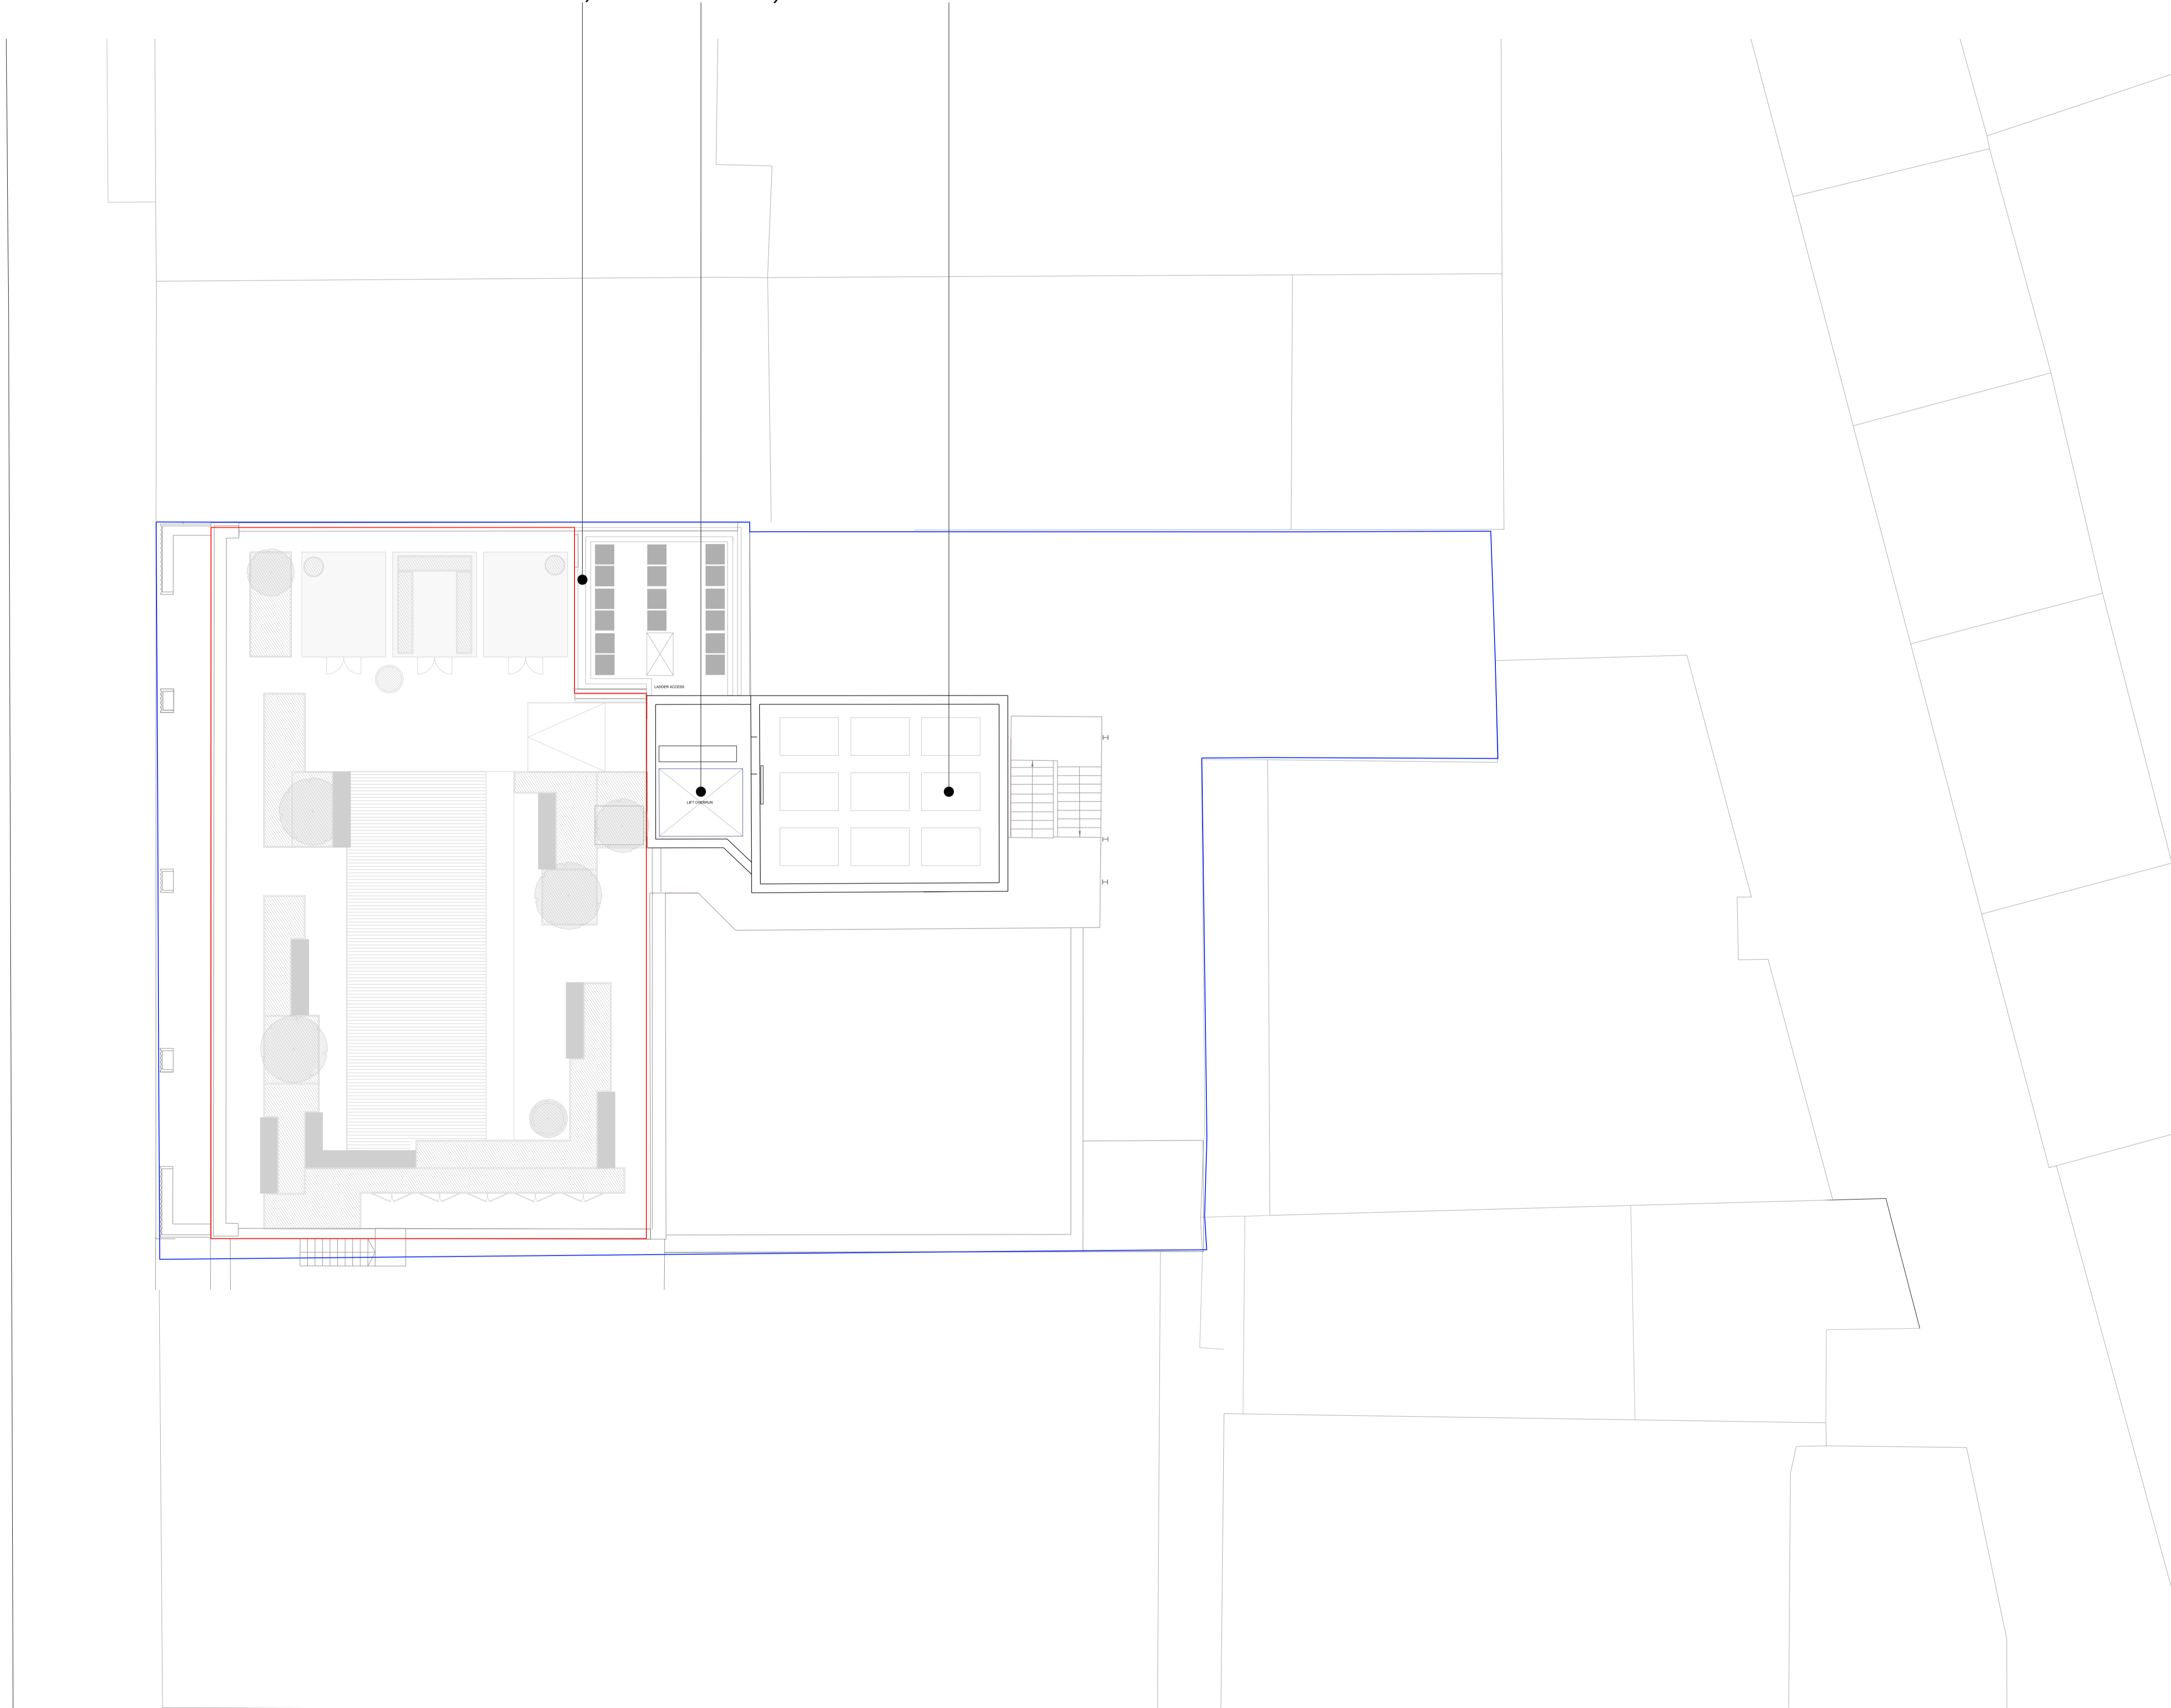



**Notes**  
This drawing is copyright Piercy&Company.  
Do not scale from this drawing.  
All dimensions and levels to be checked on site by the contractor  
and such dimensions to be his responsibility.  
Report all drawing errors, omissions and discrepancies to the  
architect.

**DISCLAIMER**  
This document may be issued in an editable digital CAD  
format to enable others to use it as background information  
to make alterations and/or additions. In that instance the  
file will be accompanied by a PDF version as a record of  
the original file. It is for those parties making such  
alterations and/or additions to ensure that they make use  
of current background information.

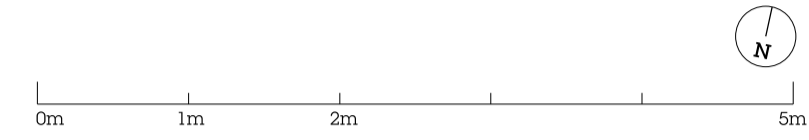Piercy&Company accepts no liability for either: any such  
alterations and/or additions to the background information  
by others; or any other changes made by others to the  
architectural content of the background information itself.



**Key**

	Site Boundary
	Amended roof terrace boundary

C	02.12.21	Planning
B	31.05.21	Planning
A	14.01.21	Section 73
-	15.05.20	Planning
<b>Rev</b>	<b>Date</b>	<b>Description</b>



**Project**  
51-53 Hatton Garden  
**Client**  
Dorrington Midtown Limited  
**Date**  
15/05/20  
**Scale**  
1:50 @ A1 1:100 @ A3

**Proposed Roof**  
General Arrangement Plan  
**Drawn** MS **Checked** HW **Approved** DC

**Drawing Status**  
PLANNING

<b>Project</b>	<b>Discipline</b>	<b>Level</b>	<b>Series</b>	<b>Dwg No</b>	<b>Rev</b>
13551	A	RF	00	18	C

39 Plender Street  
London NW1 7HP  
info@piercyandco.com  
www.piercyandco.com  
Telephone  
+44 (0)20 7424 9611