
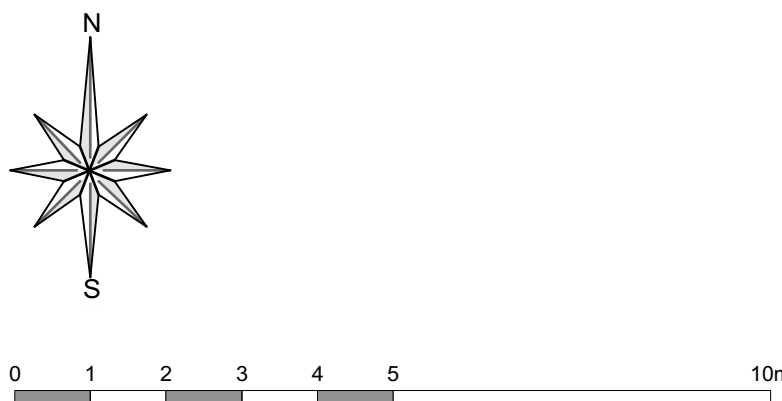


COPYRIGHT 2019 STANHOPE GATE ARCHITECTURE
THIS DRAWING IS FOR AESTHETIC DESIGN
INFORMATION PURPOSES ONLY & DOES NOT
CONTAIN ANY INFORMATION FOR CONSTRUCTION
OR COMPLIANCE TO BUILDING REGULATIONS.
DRAWINGS MAY BE SCALED FOR THE PURPOSES OF
PLANNING ONLY. ALL DIMENSIONS TO BE CHECKED
ON SITE.

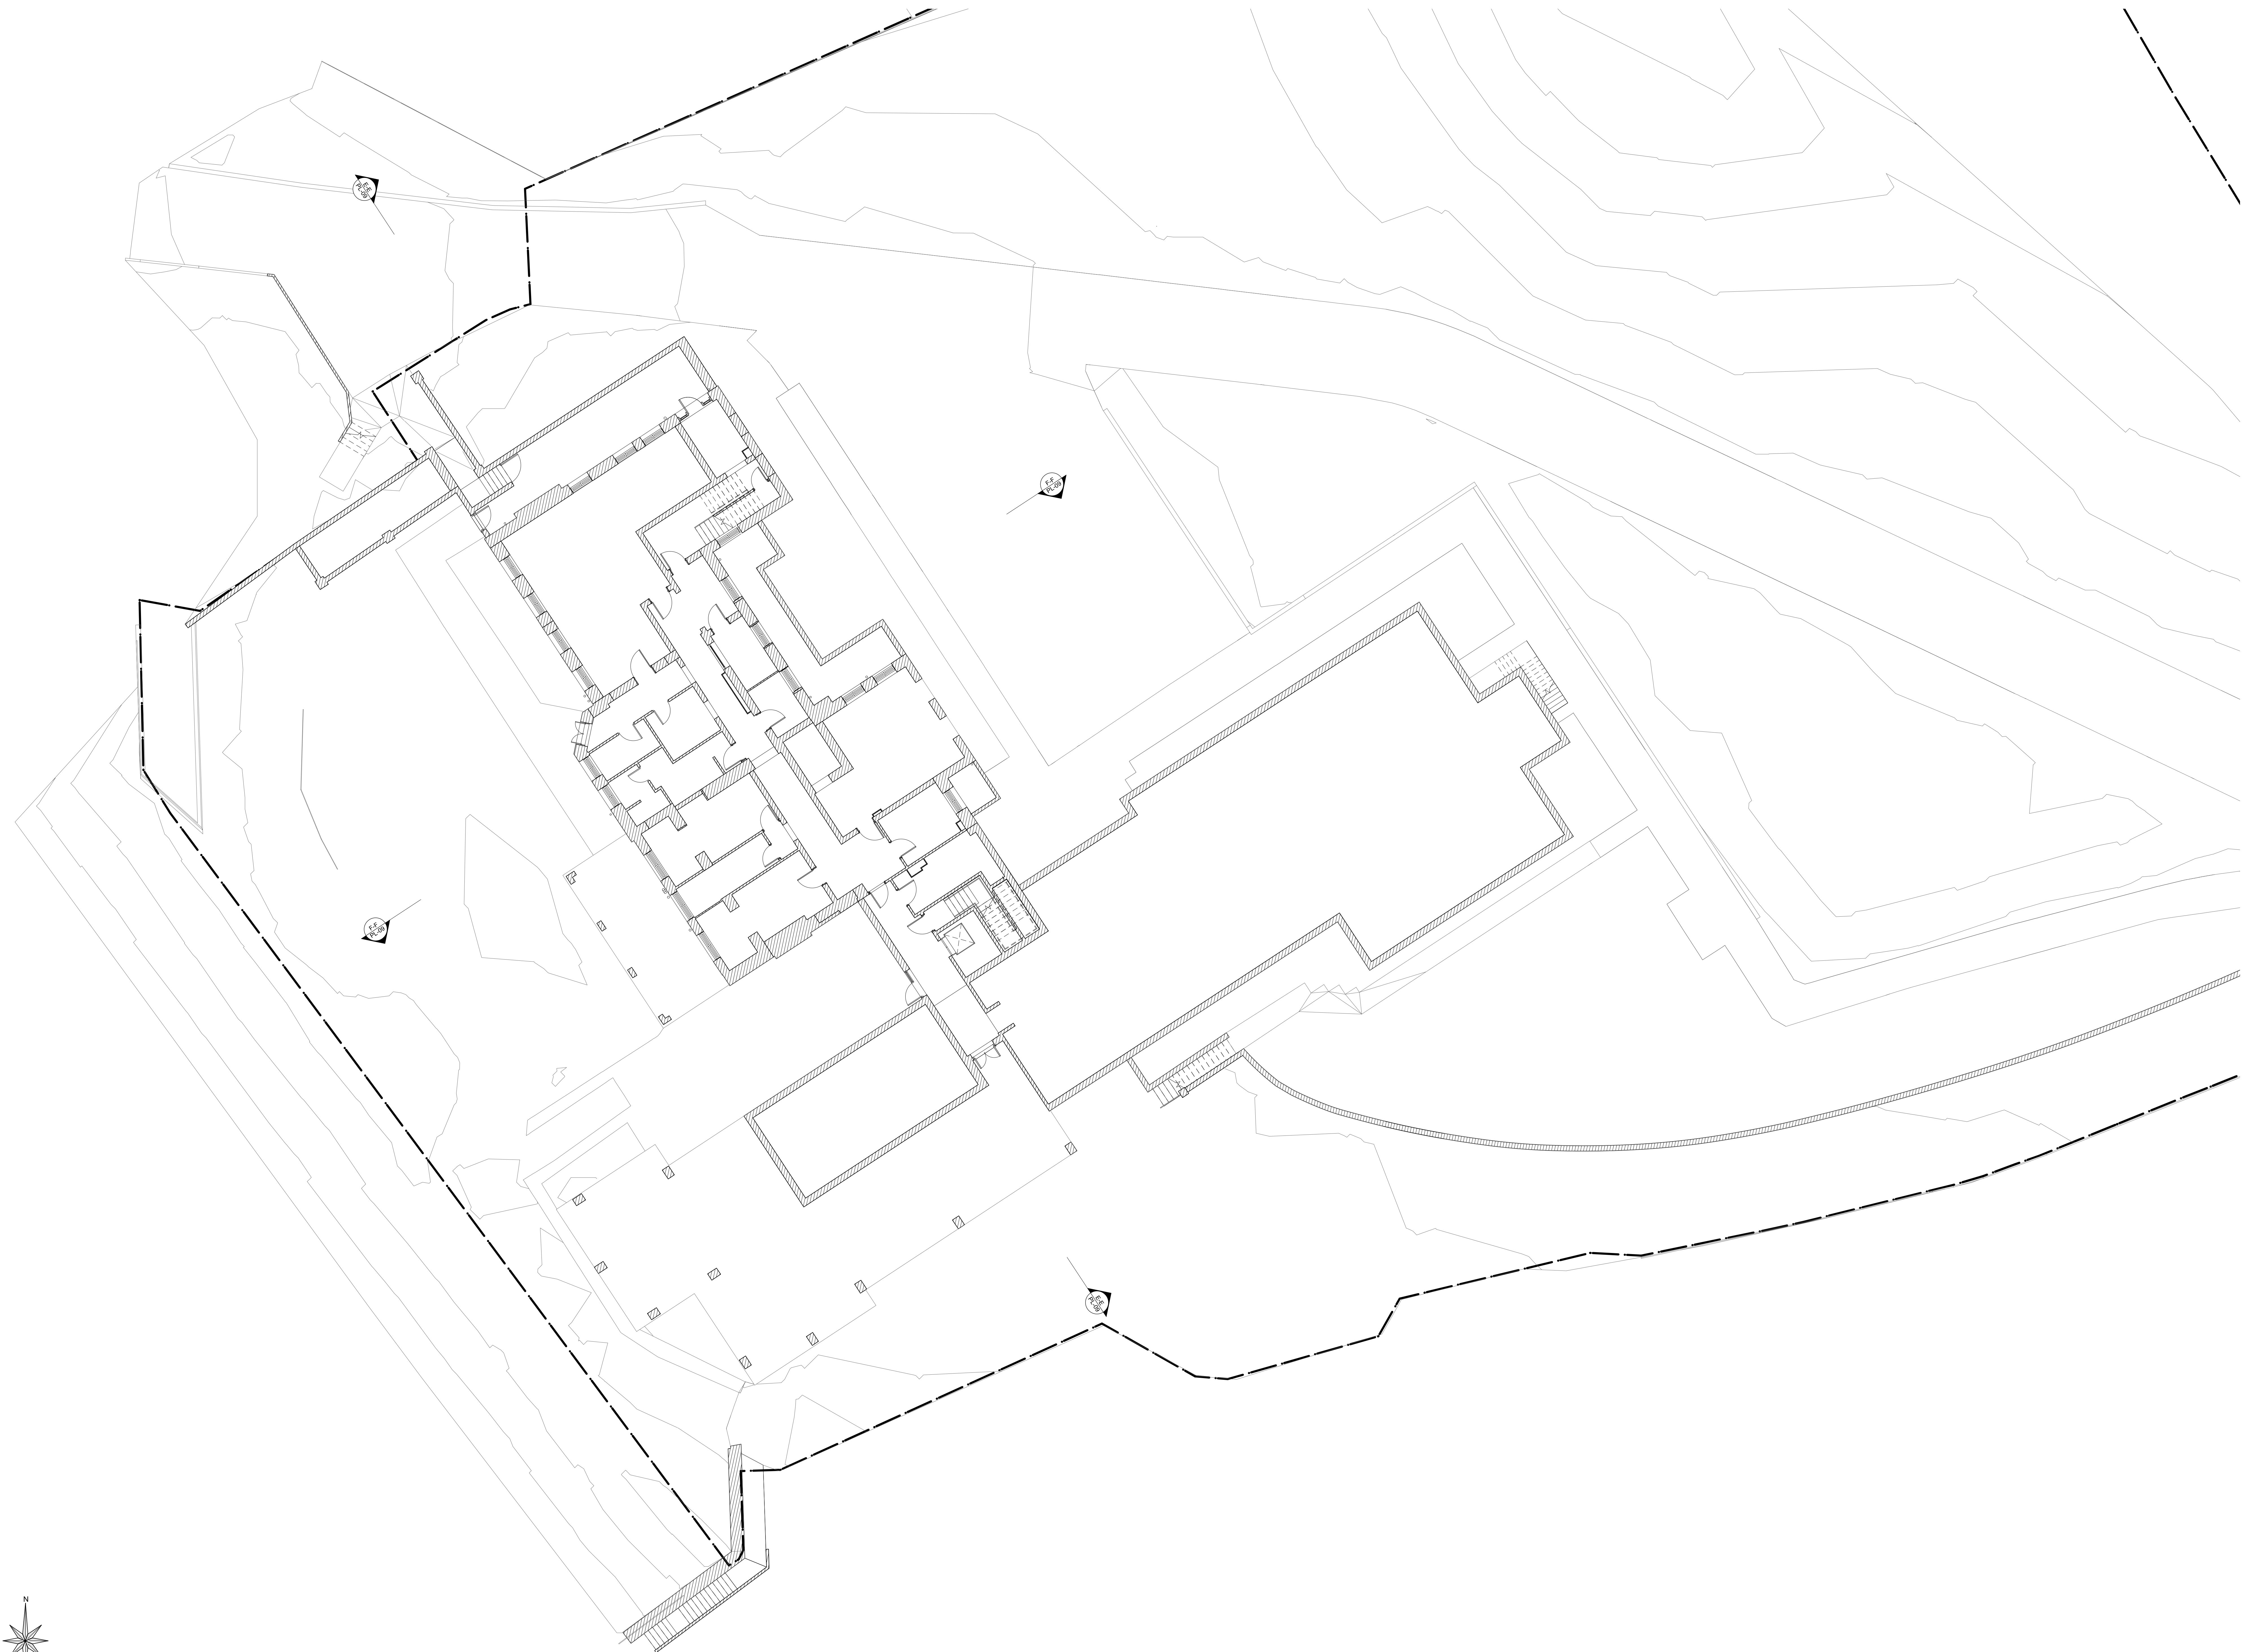

REV.	DATE	DESCRIPTION
------	------	-------------

APPROVED PLANNING DRAWING
App. Ref: 2019/10364/P
Date: 11/08/2021

BRANCH HILL HOUSE LONDON

APPROVED EXISTING
GROUND FLOOR PLAN

DRNG No	SCALE	DATE
PL-03	1:100 @ A0 1:200 @ A2	DEC 2019



5 ST JAMES'S SQUARE
LONDON SW1Y 4JU
T 020 7451 0955 mail@stanhopegate.co.uk
www.stanhopegatearchitecture.com