


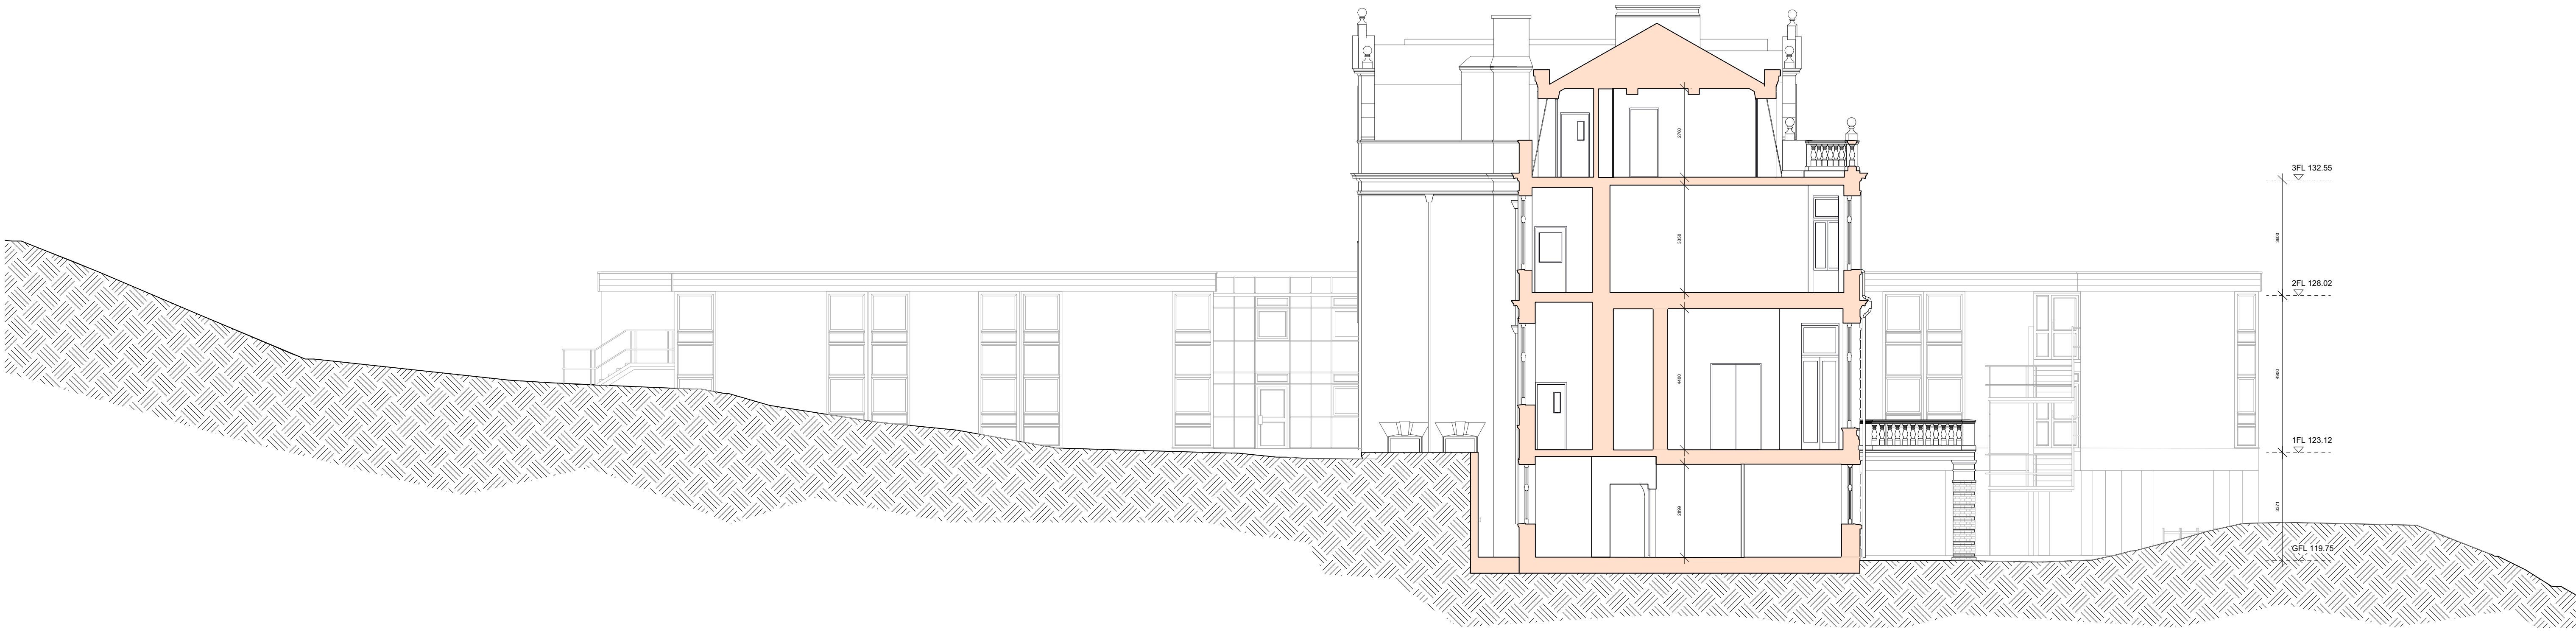

1 EXISTING SECTION F-F
PL-09 Scale: 1:100



2 EXISTING SECTION E-E
PL-09 Scale: 1:100

REV.	DATE	DESCRIPTION
------	------	-------------

APPROVED PLANNING DRAWING
App Ref 2019/0364/P
Date: 11.08.2021

BRANCH HILL HOUSE
LONDON

APPROVED EXISTING SECTIONS

DRNG No	SCALE	DATE
PL-09	1:100 @ A0 1:200 @ A2	DEC 2019