


KEY:

- EXISTING WALLS TO BE RETAINED
- EXISTING WALLS TO BE REMOVED

ALL ITEMS INDICATED FOR DEMOLITION TO BE AS PER
STRUCTURAL ENGINEER'S DIRECTION FOR TEMPORARY
WORKS & SUBJECT TO CONTRACTOR'S RISK ASSESSMENT.

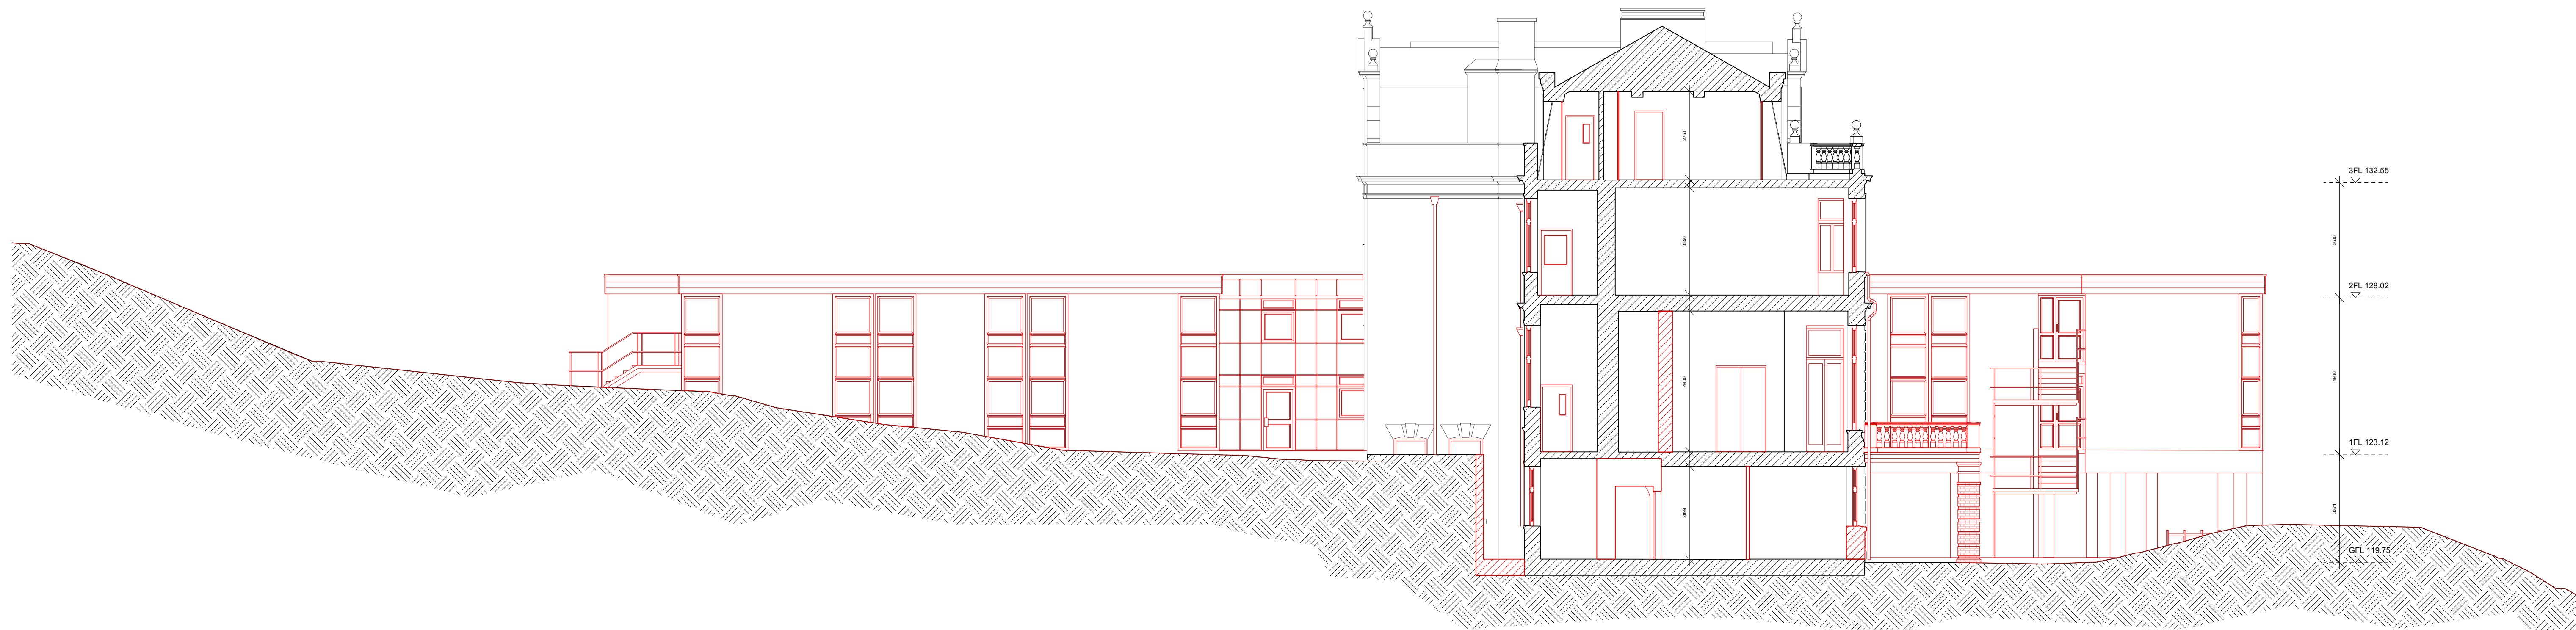

1 EXISTING AND REMOVAL SECTION F-F
PL-16 Scale: 1:100



2 EXISTING AND REMOVAL SECTION E-E
PL-16 Scale: 1:100

REV.	DATE	DESCRIPTION
------	------	-------------

APPROVED PLANNING DRAWING
App. Ref: 2019/10364/P
Date: 11/08/2021

BRANCH HILL HOUSE
LONDON

APPROVED EXISTING AND
REMOVAL SECTIONS

DRNG No	SCALE	DATE
PL-16	1:100 @ A0 1:200 @ A2	DEC 2019

