





COPYRIGHT 2021 STANHOPE GATE ARCHITECTURE
 THIS DRAWING IS FOR AESTHETIC DESIGN INFORMATION PURPOSES ONLY & DOES NOT CONTAIN ANY INFORMATION FOR CONSTRUCTION OR COMPLIANCE TO BUILDING REGULATIONS.
 DRAWINGS MAY BE SCALED FOR THE PURPOSES OF PLANNING ONLY. ALL DIMENSIONS TO BE CHECKED ON SITE.

KEY:
 EXISTING WALLS TO BE RETAINED
 EXISTING WALLS TO BE REMOVED

ALL ITEMS INDICATED FOR DEMOLITION TO BE AS PER STRUCTURAL ENGINEER'S DIRECTION FOR TEMPORARY WORKS & SUBJECT TO CONTRACTOR'S RISK ASSESSMENT.

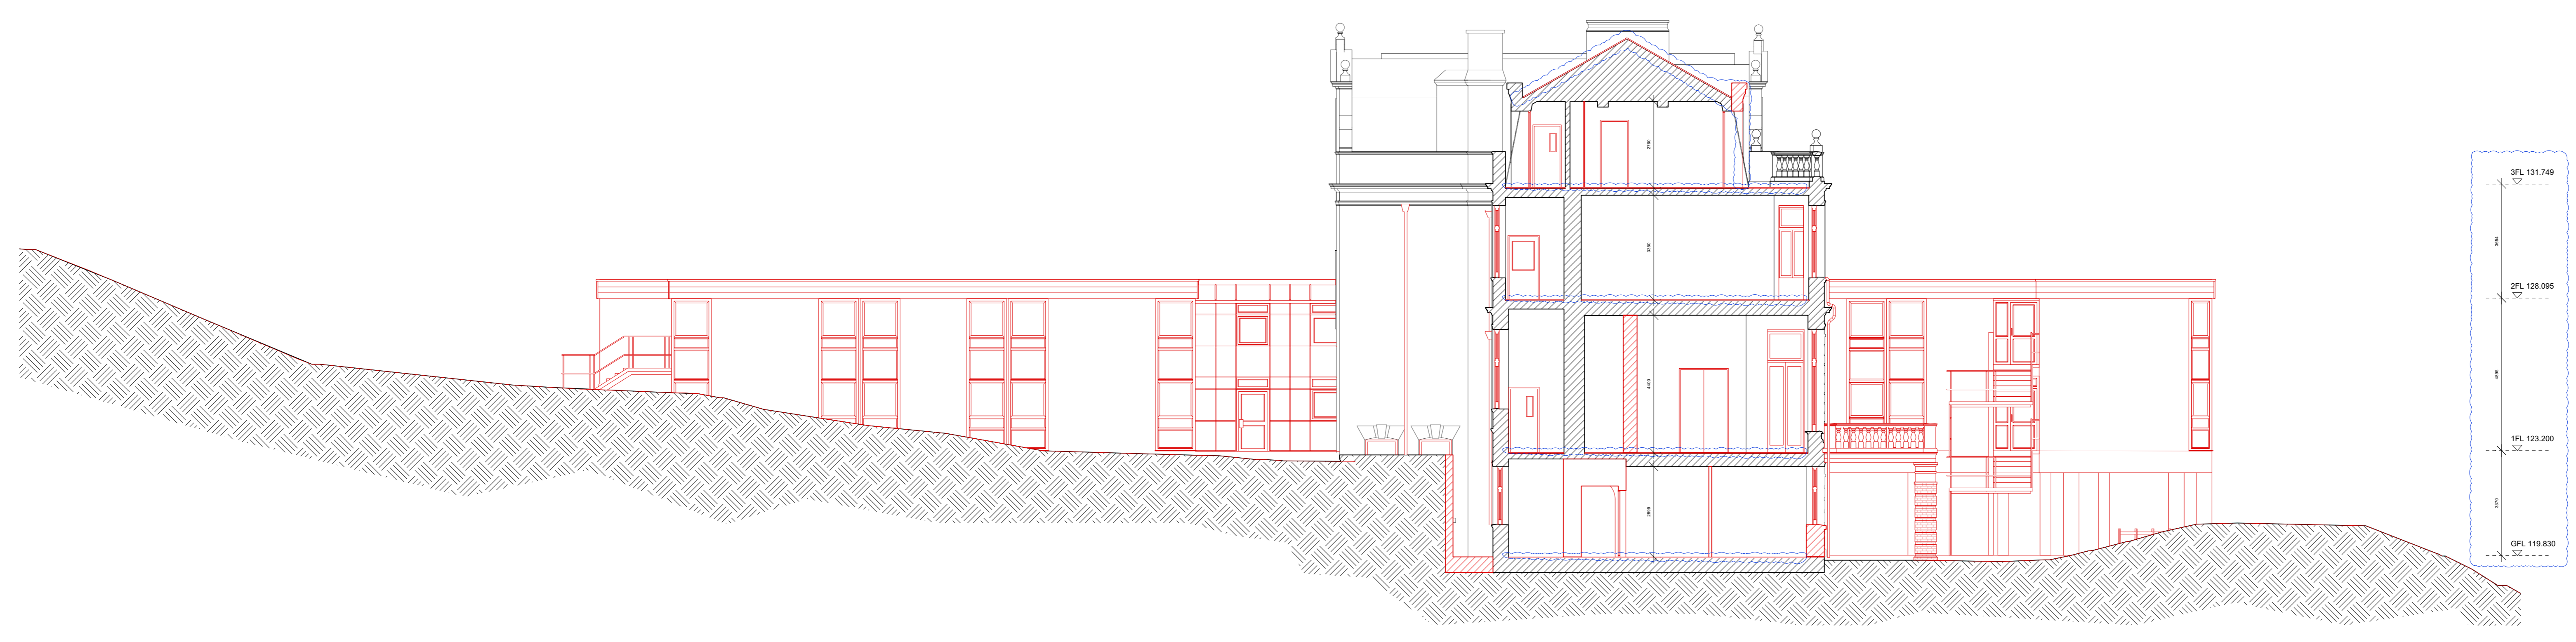

1 EXISTING AND REMOVAL SECTION A-A
 PL-16 P01 Scale: 1:100

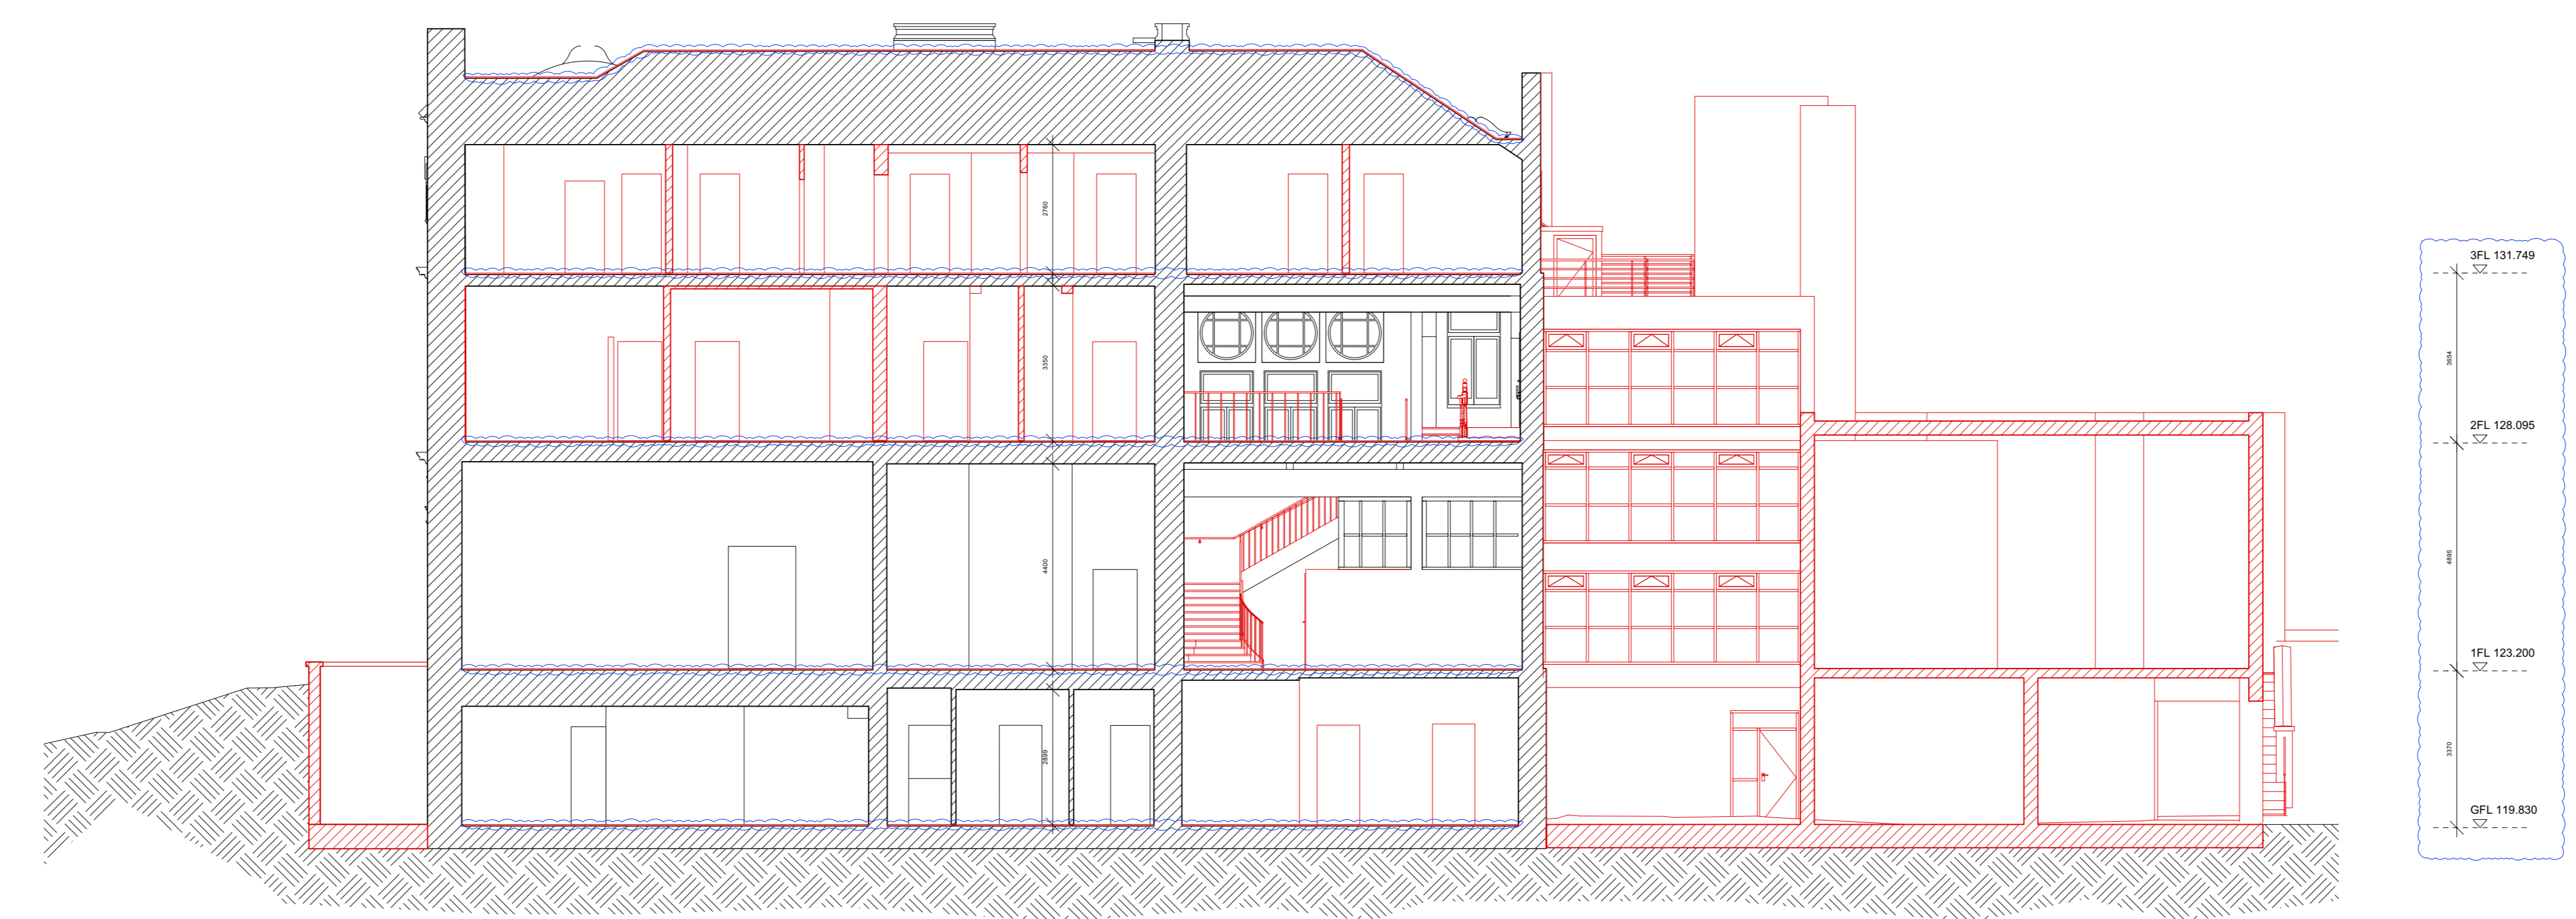

2 EXISTING AND REMOVAL SECTION B-B
 PL-16 P01 Scale: 1:100

Pos: 13/10/2023 ROOF AND FLOOR FINISHES UPDATED

REV	DATE	DESCRIPTION
-----	------	-------------

BRANCH HILL HOUSE
 LONDON

EXISTING AND REMOVAL SECTIONS

DRNG No	SCALE	DATE
PL-16 P01	1:100 @ A0	DEC 2019



5 ST JAMES'S SQUARE
 LONDON SW1Y 4JU
 T 020 7451 0955 mail@stanhopegate.co.uk
 www.stanhopegatearchitecture.com

