
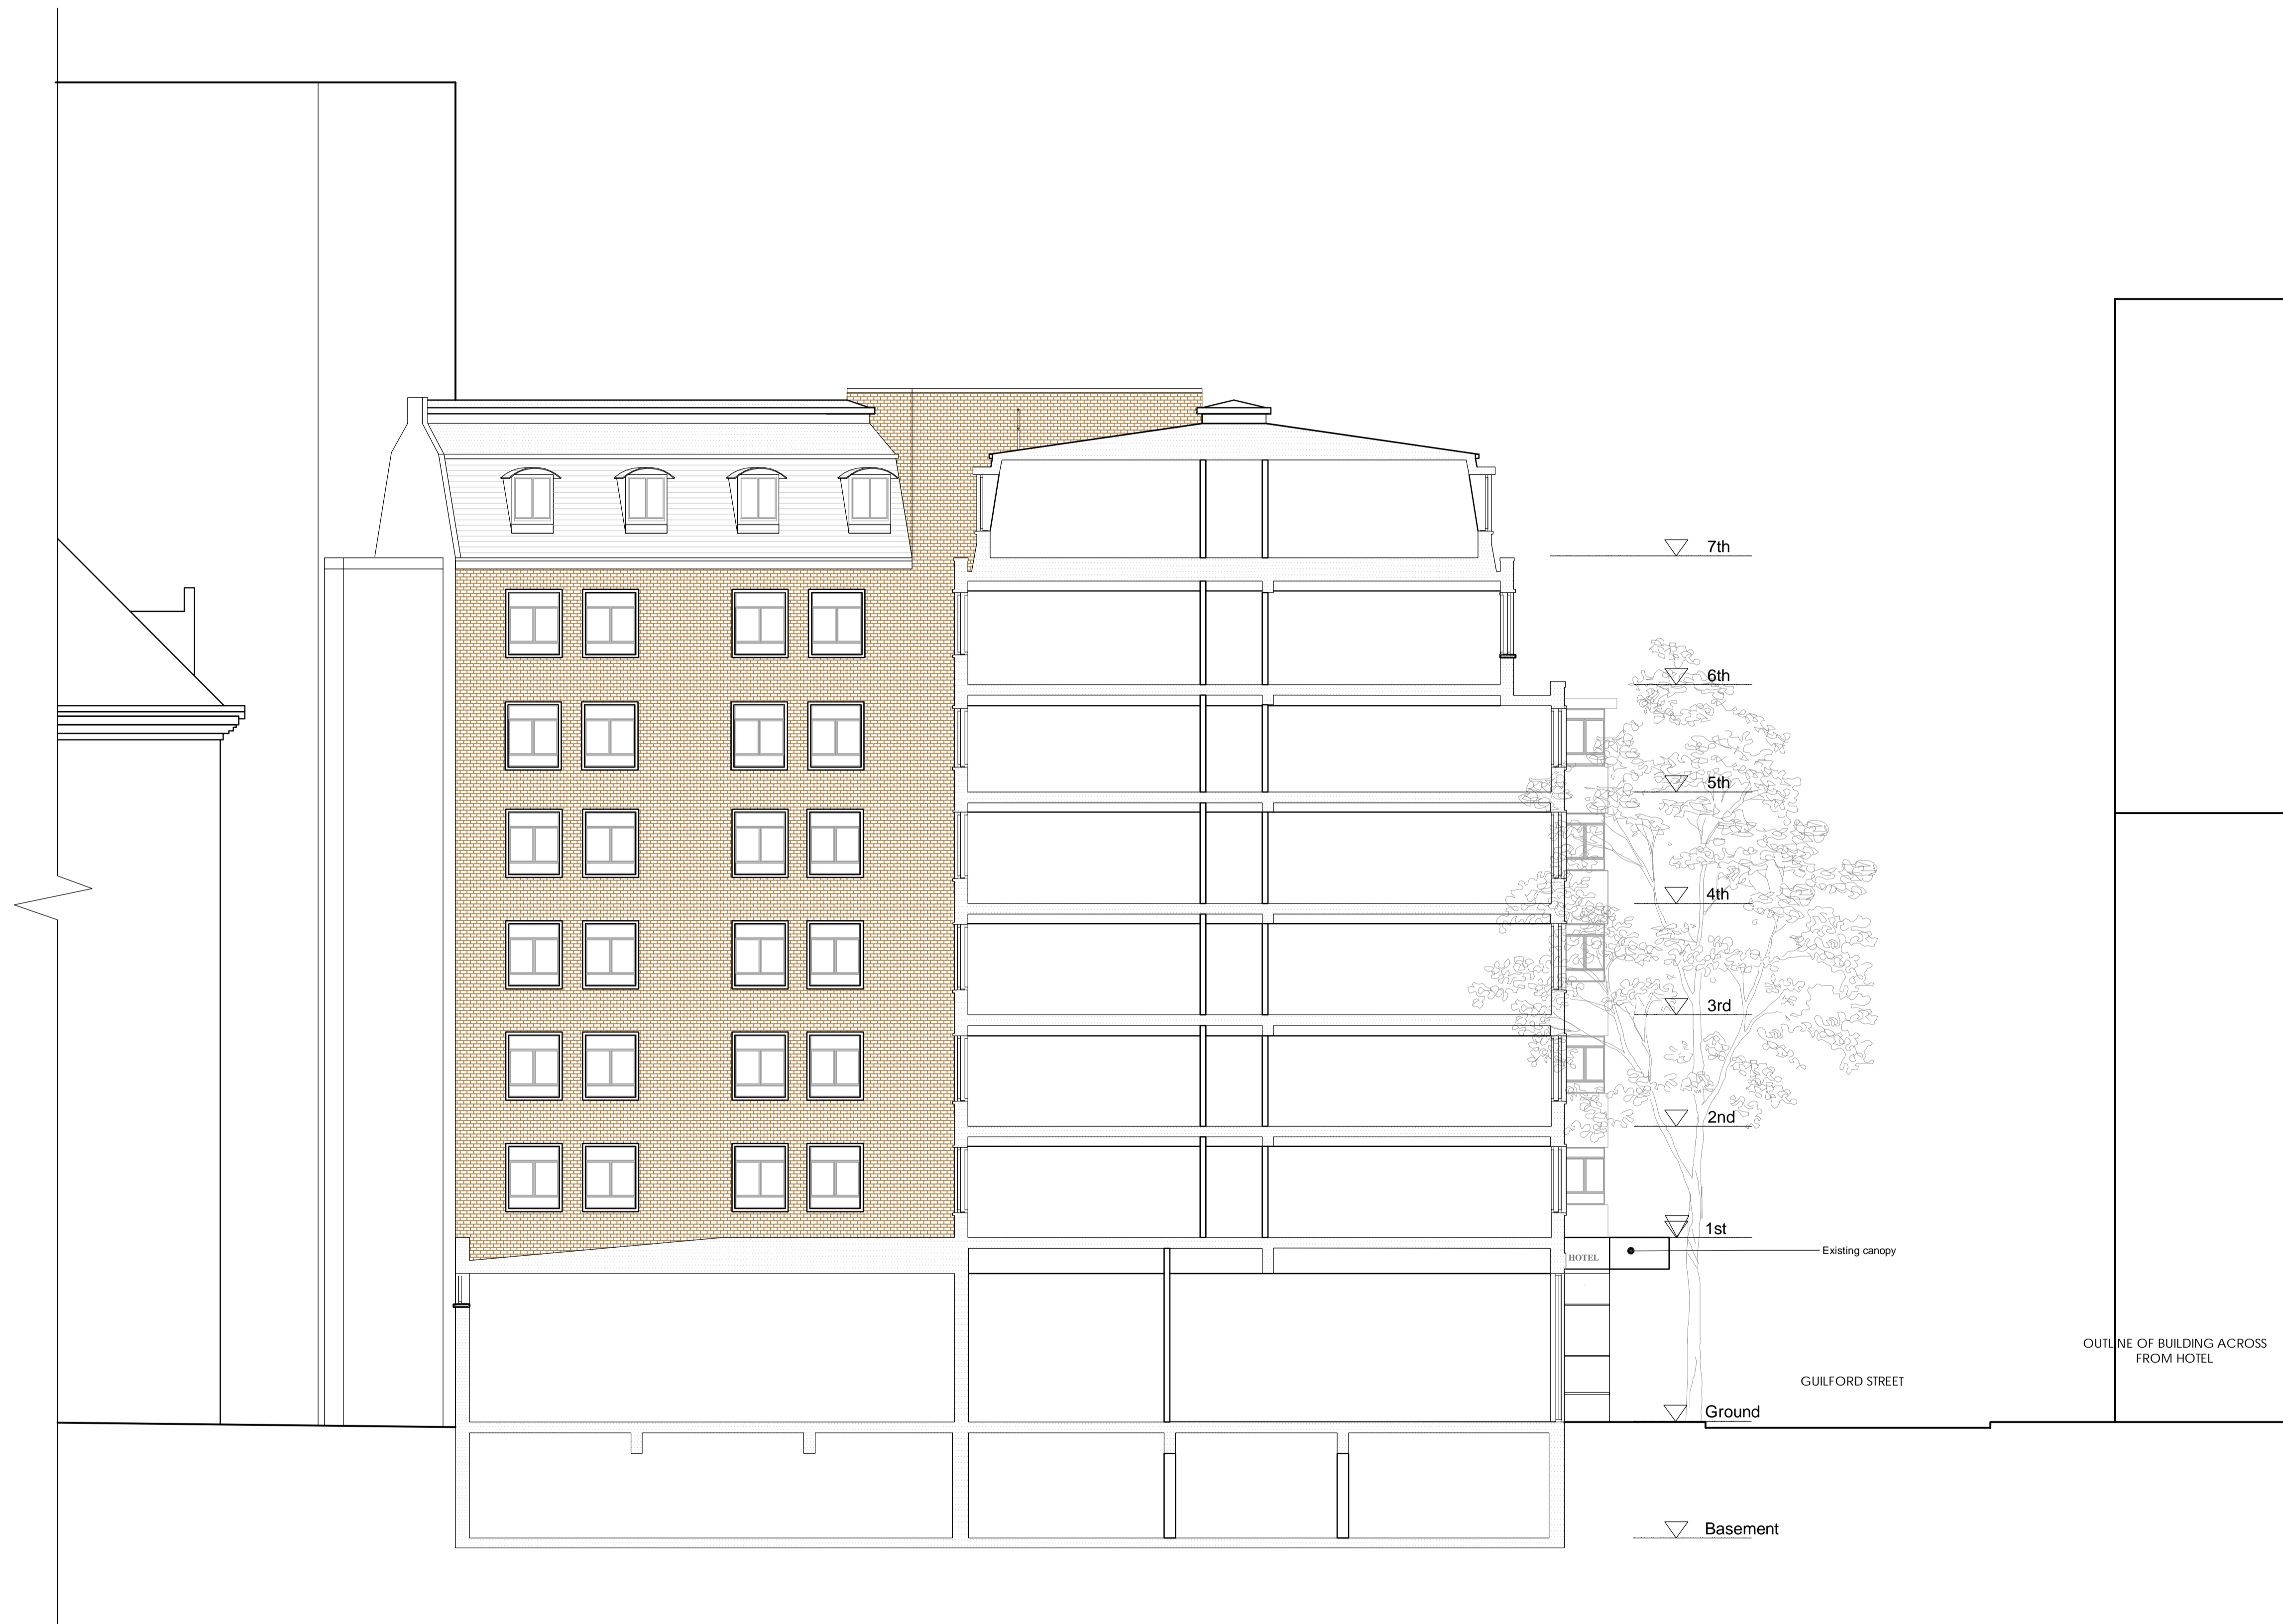


# EXISTING

This drawing must not be reproduced without permission.  
Do not scale from drawing.  
Contractor to check all dimensions on site.  
Report discrepancies to the architect.

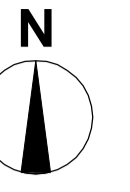

1 SECTION A-A

Scale: 1:100 @ A1

rev	amendments	date	by
00	Planning	30.11.2021	RvW

architects

**ipa**

55 Kingstown Street  
London NW1 8JP  
T + 44 (0) 20 7436 1133  
W ipa-architects.com

Project  
PRESIDENT HOTEL  
50-60 GUILFORD STREET  
LONDON  
WC1N 1DB

Drawing Title  
TYPICAL SECTION A-A  
EXISTING

Drawing Status	
<b>PLANNING</b>	
Date	Drawn by
15.12.2014	RvW
Scale	
A1 @ 1:200	A3 @ 1:400
Drawing No.	Rev
21112.EX.201	00
Cad File	
21112.EX.001	
© IPA Architects. All rights reserved.	